



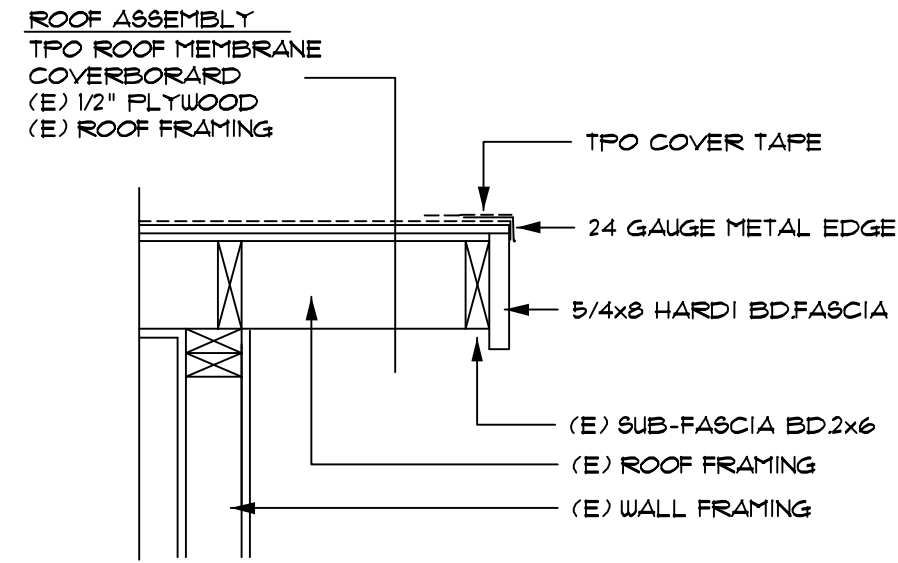


AA
AI

RAKE-FASCIA BD. TYP.

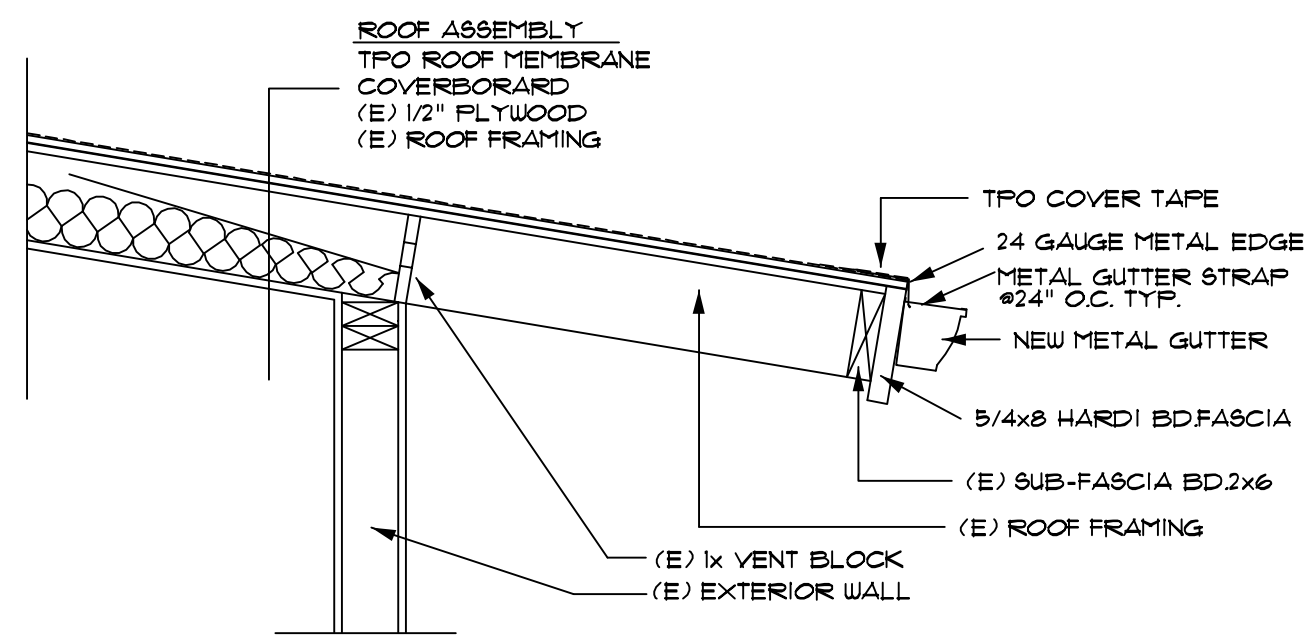


BB
AI

EAVE CONDITION TYP.

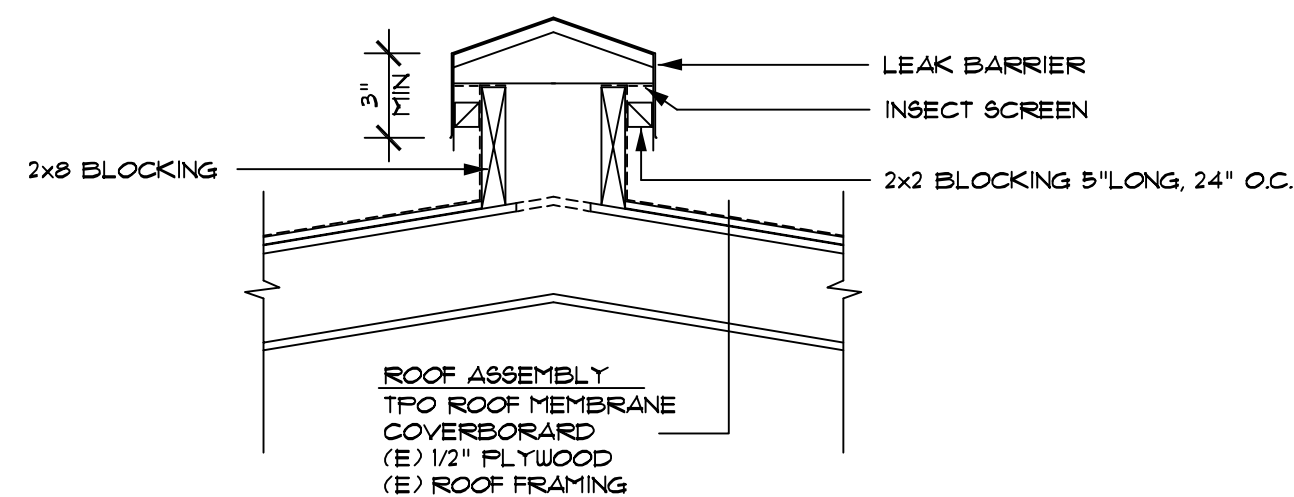

CC
AI


RIDGE VENT TYP.

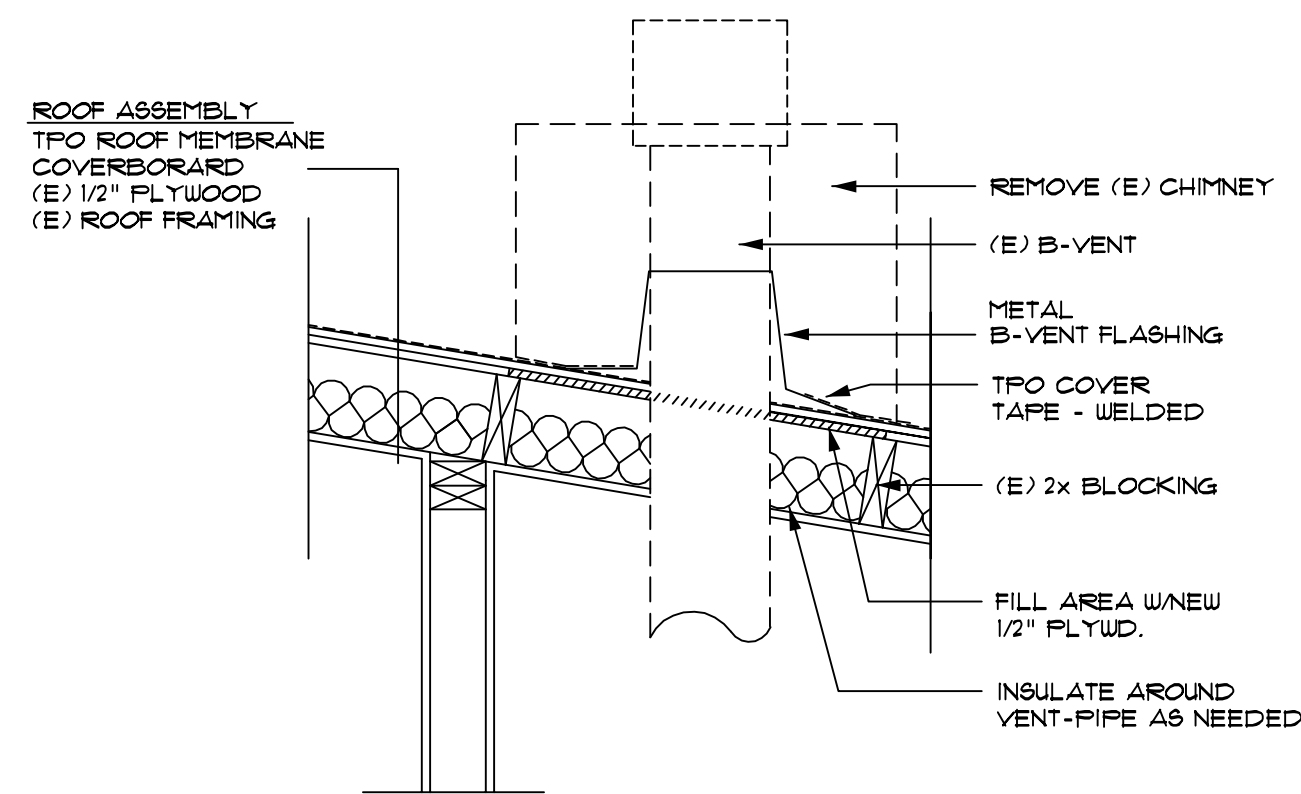

DD
AI


CHIMNEY / B-VENT

NOTE:
CUT EXISTING OVERHANG BACK, EXISTING OVERHANG IS ABOUT 30" WITH CANTILEVERED BEAMS. FASCIA/SUB-FASCIA IS PLACED ON BEAM TAILS. EXISTING BEAM HAVE DRY-ROT DAMAGE THATS NEEDS TO BE REMOVED PER DETAIL FF/AI. NEW 2x6 SUB-FASCIA NEEDS TO BE PLACED ON EXISTING RAFTER/LOOK-CUTS AFTER ROOF STRUCTURE HAS BEEN CUT BACK TO 18" OH. SOME BEAM ENDS MAY NEED TO BE REPAIRED DUE TO DAMAGE FAST PROPOSED 20" ANGLE CUT SHOWN IN DETAIL FF/AI.

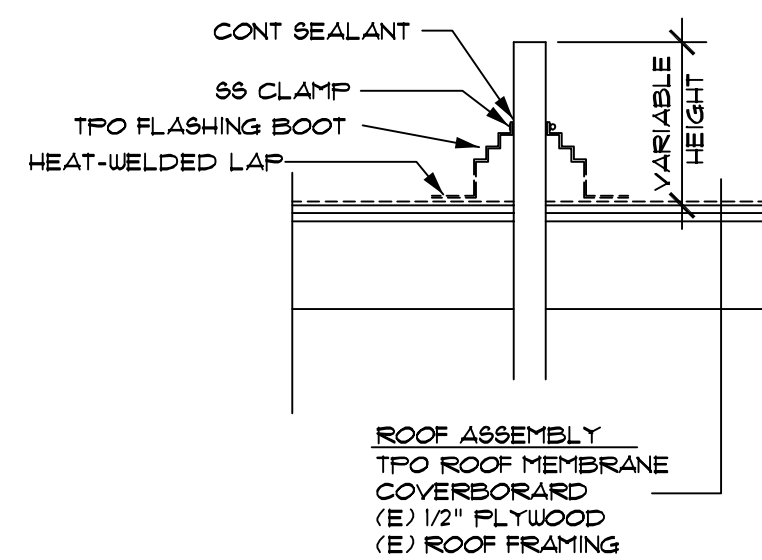


EE
AI

PIPE - VENT FLASHING TYP.

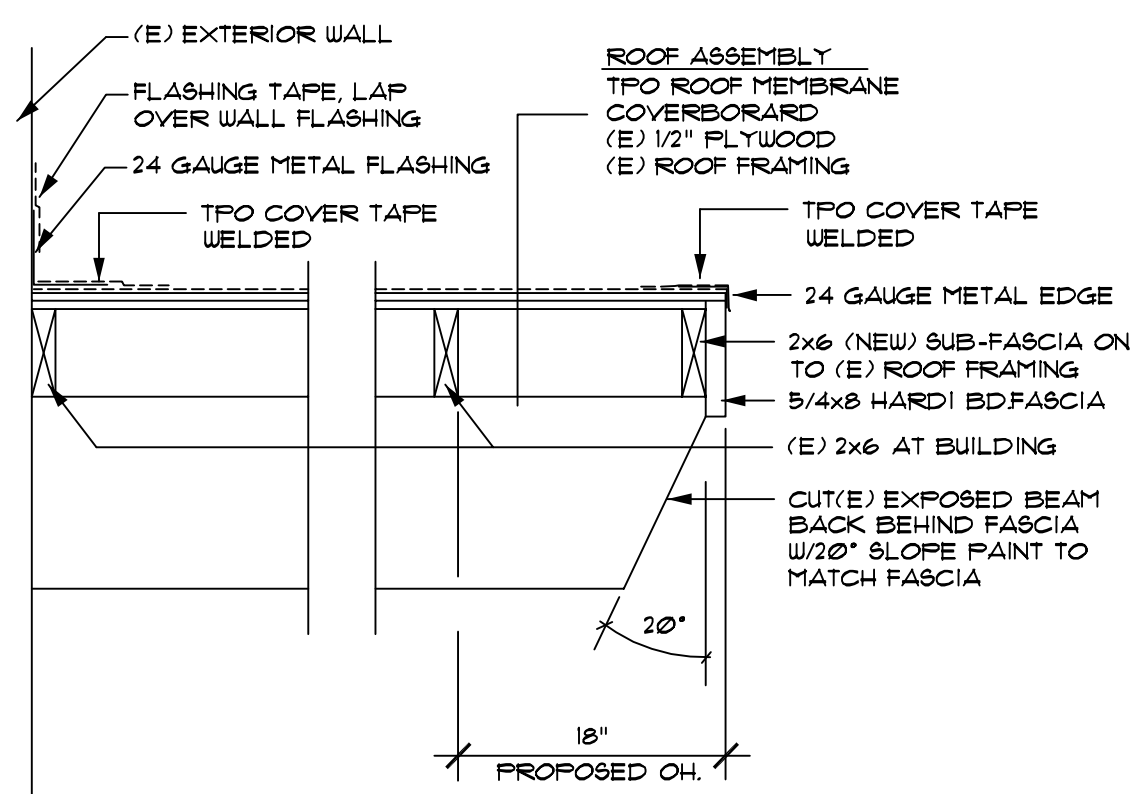


FF
AI

OVERHANG @ CAR-PORT

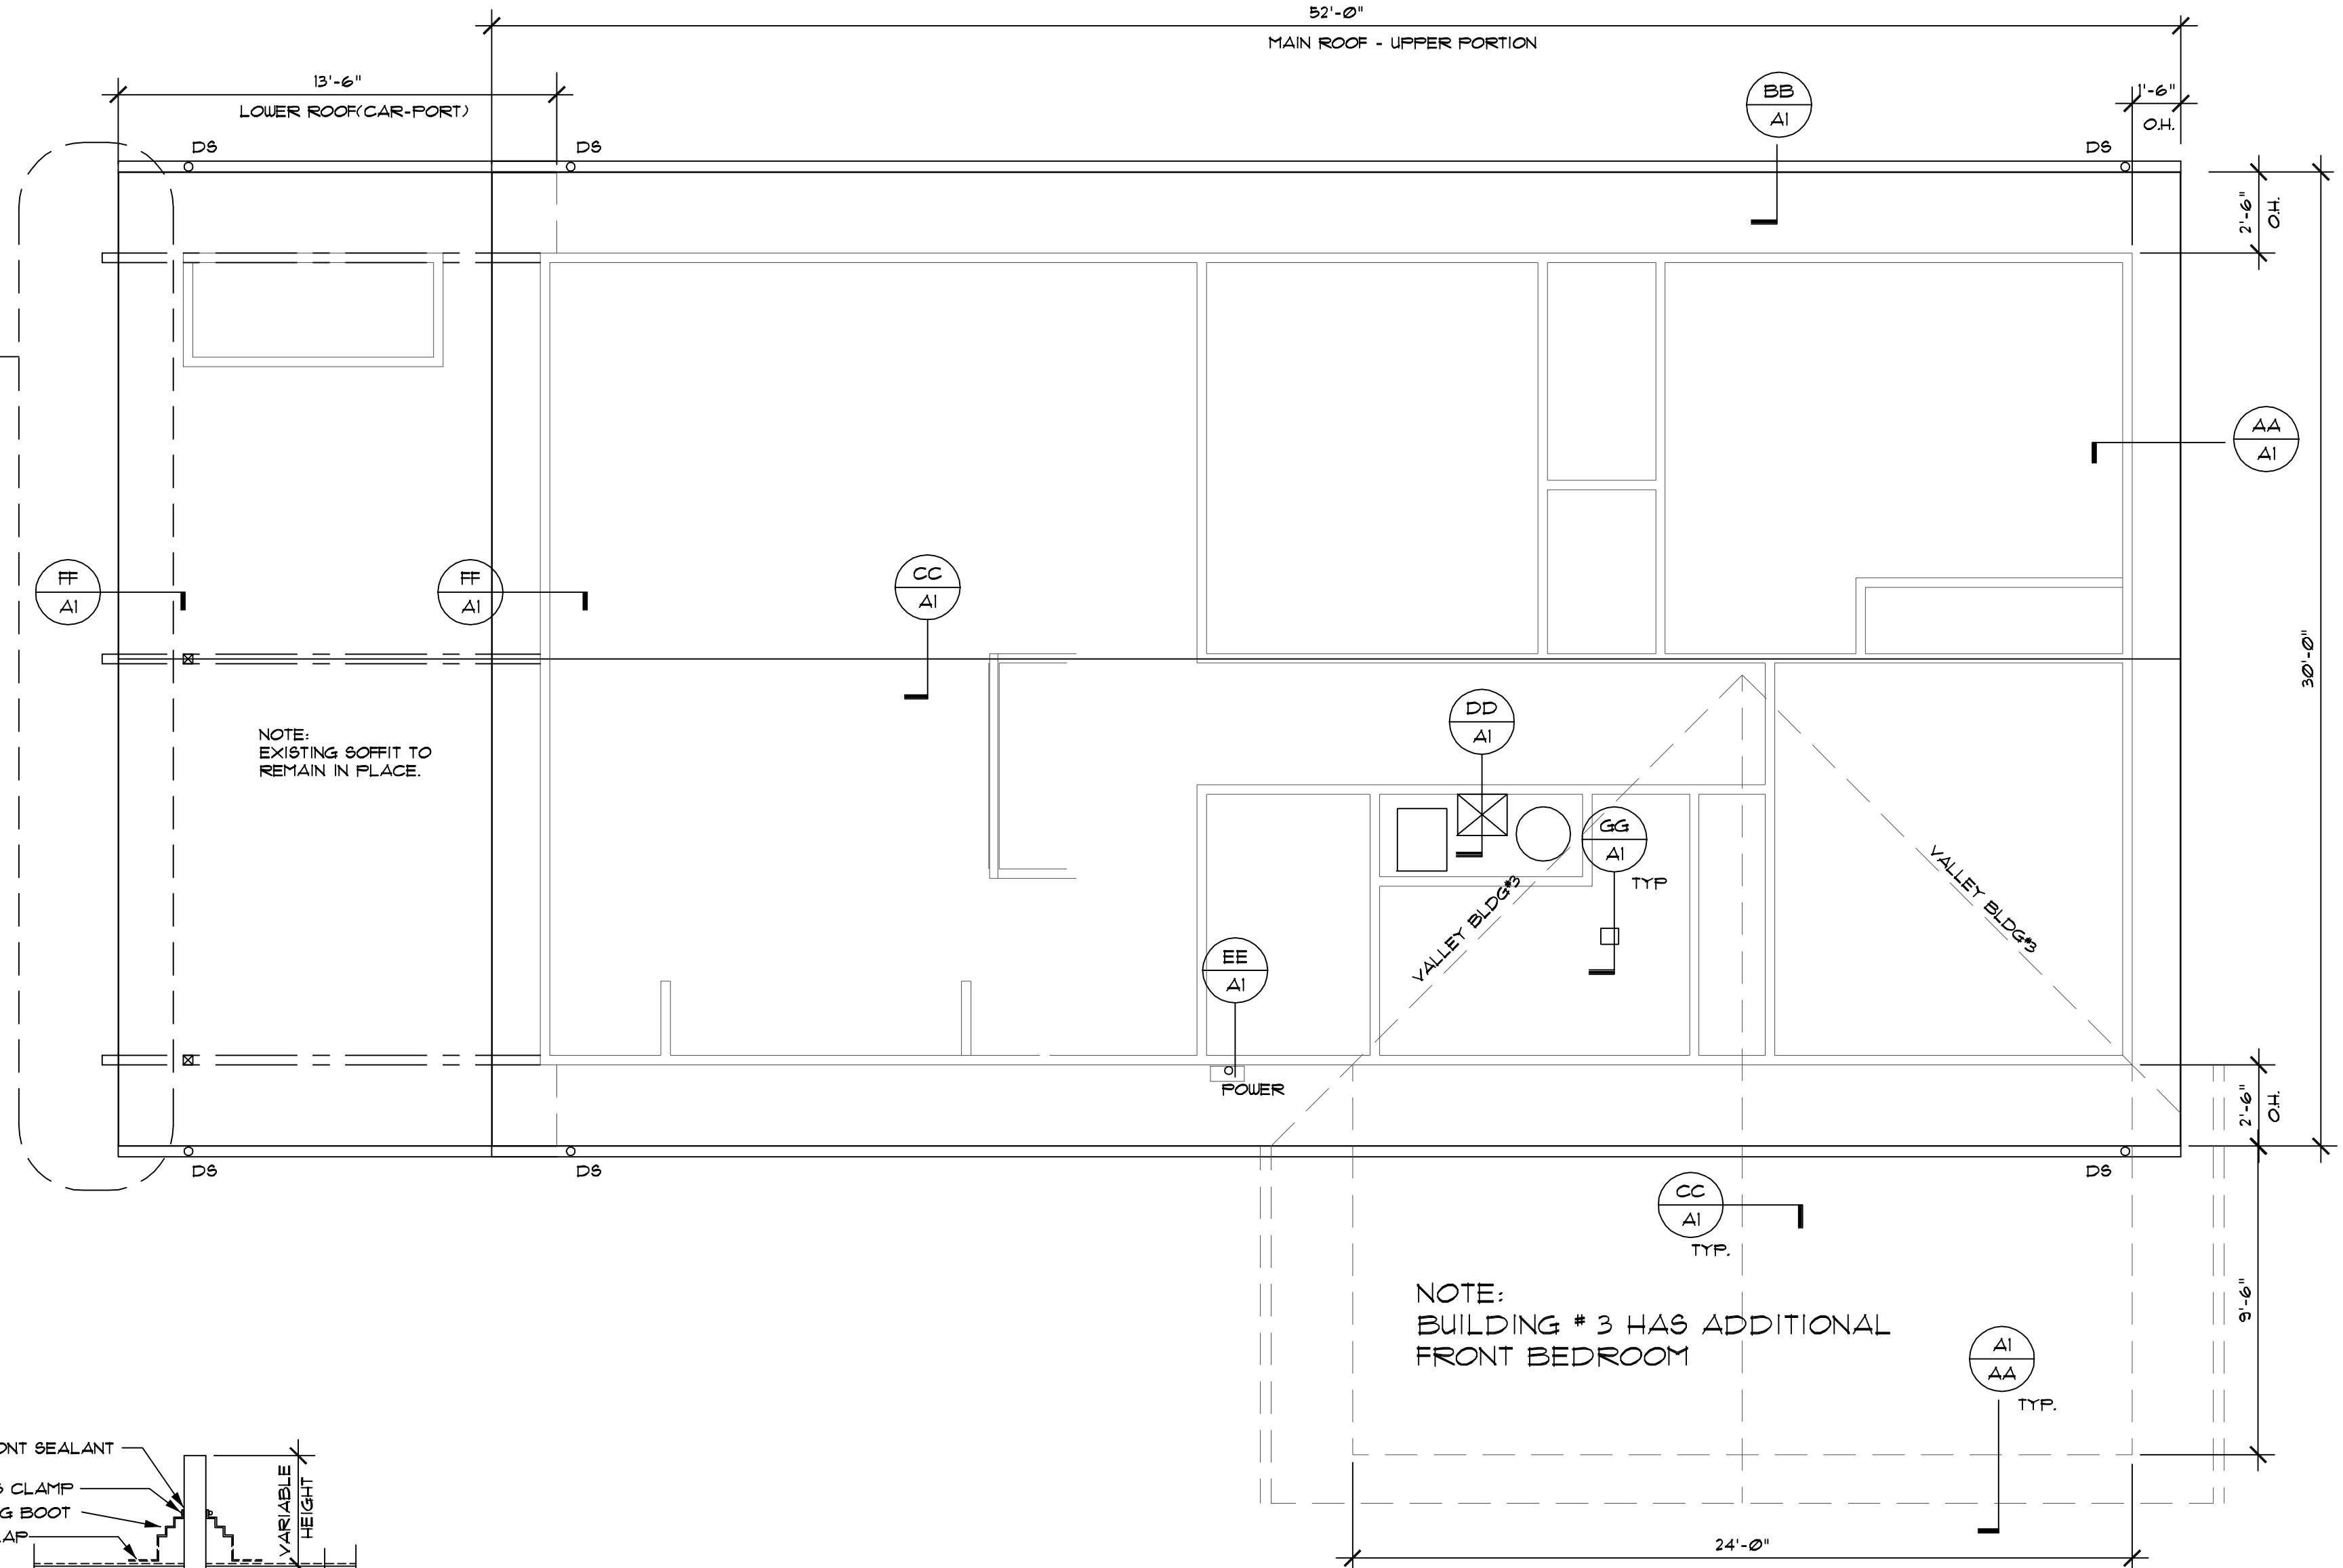

ROOF PLAN

SCALE: 1/4" = 1' - 0"

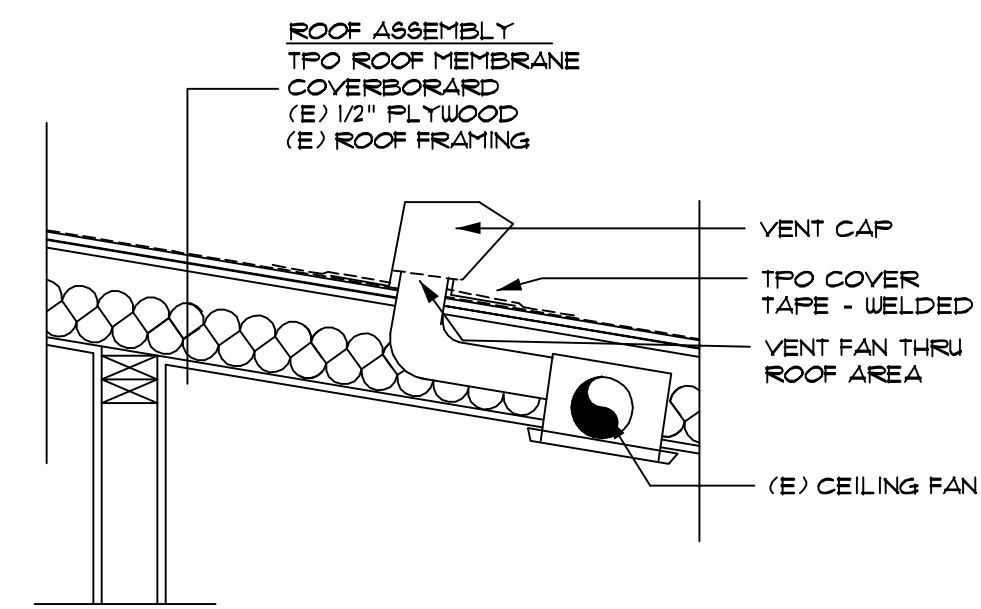

GG
AI

FAN- VENTING TYP.


KING COUNTY
HOUSING AUTHORITY
NIKE MANOR ROOF REPLACEMENT

NIKE MANOR
35xx S. 240TH ST.
KENT WA 98032

A1.0



Nike Manor
23960 35th Pl S
Kent, WA 98032

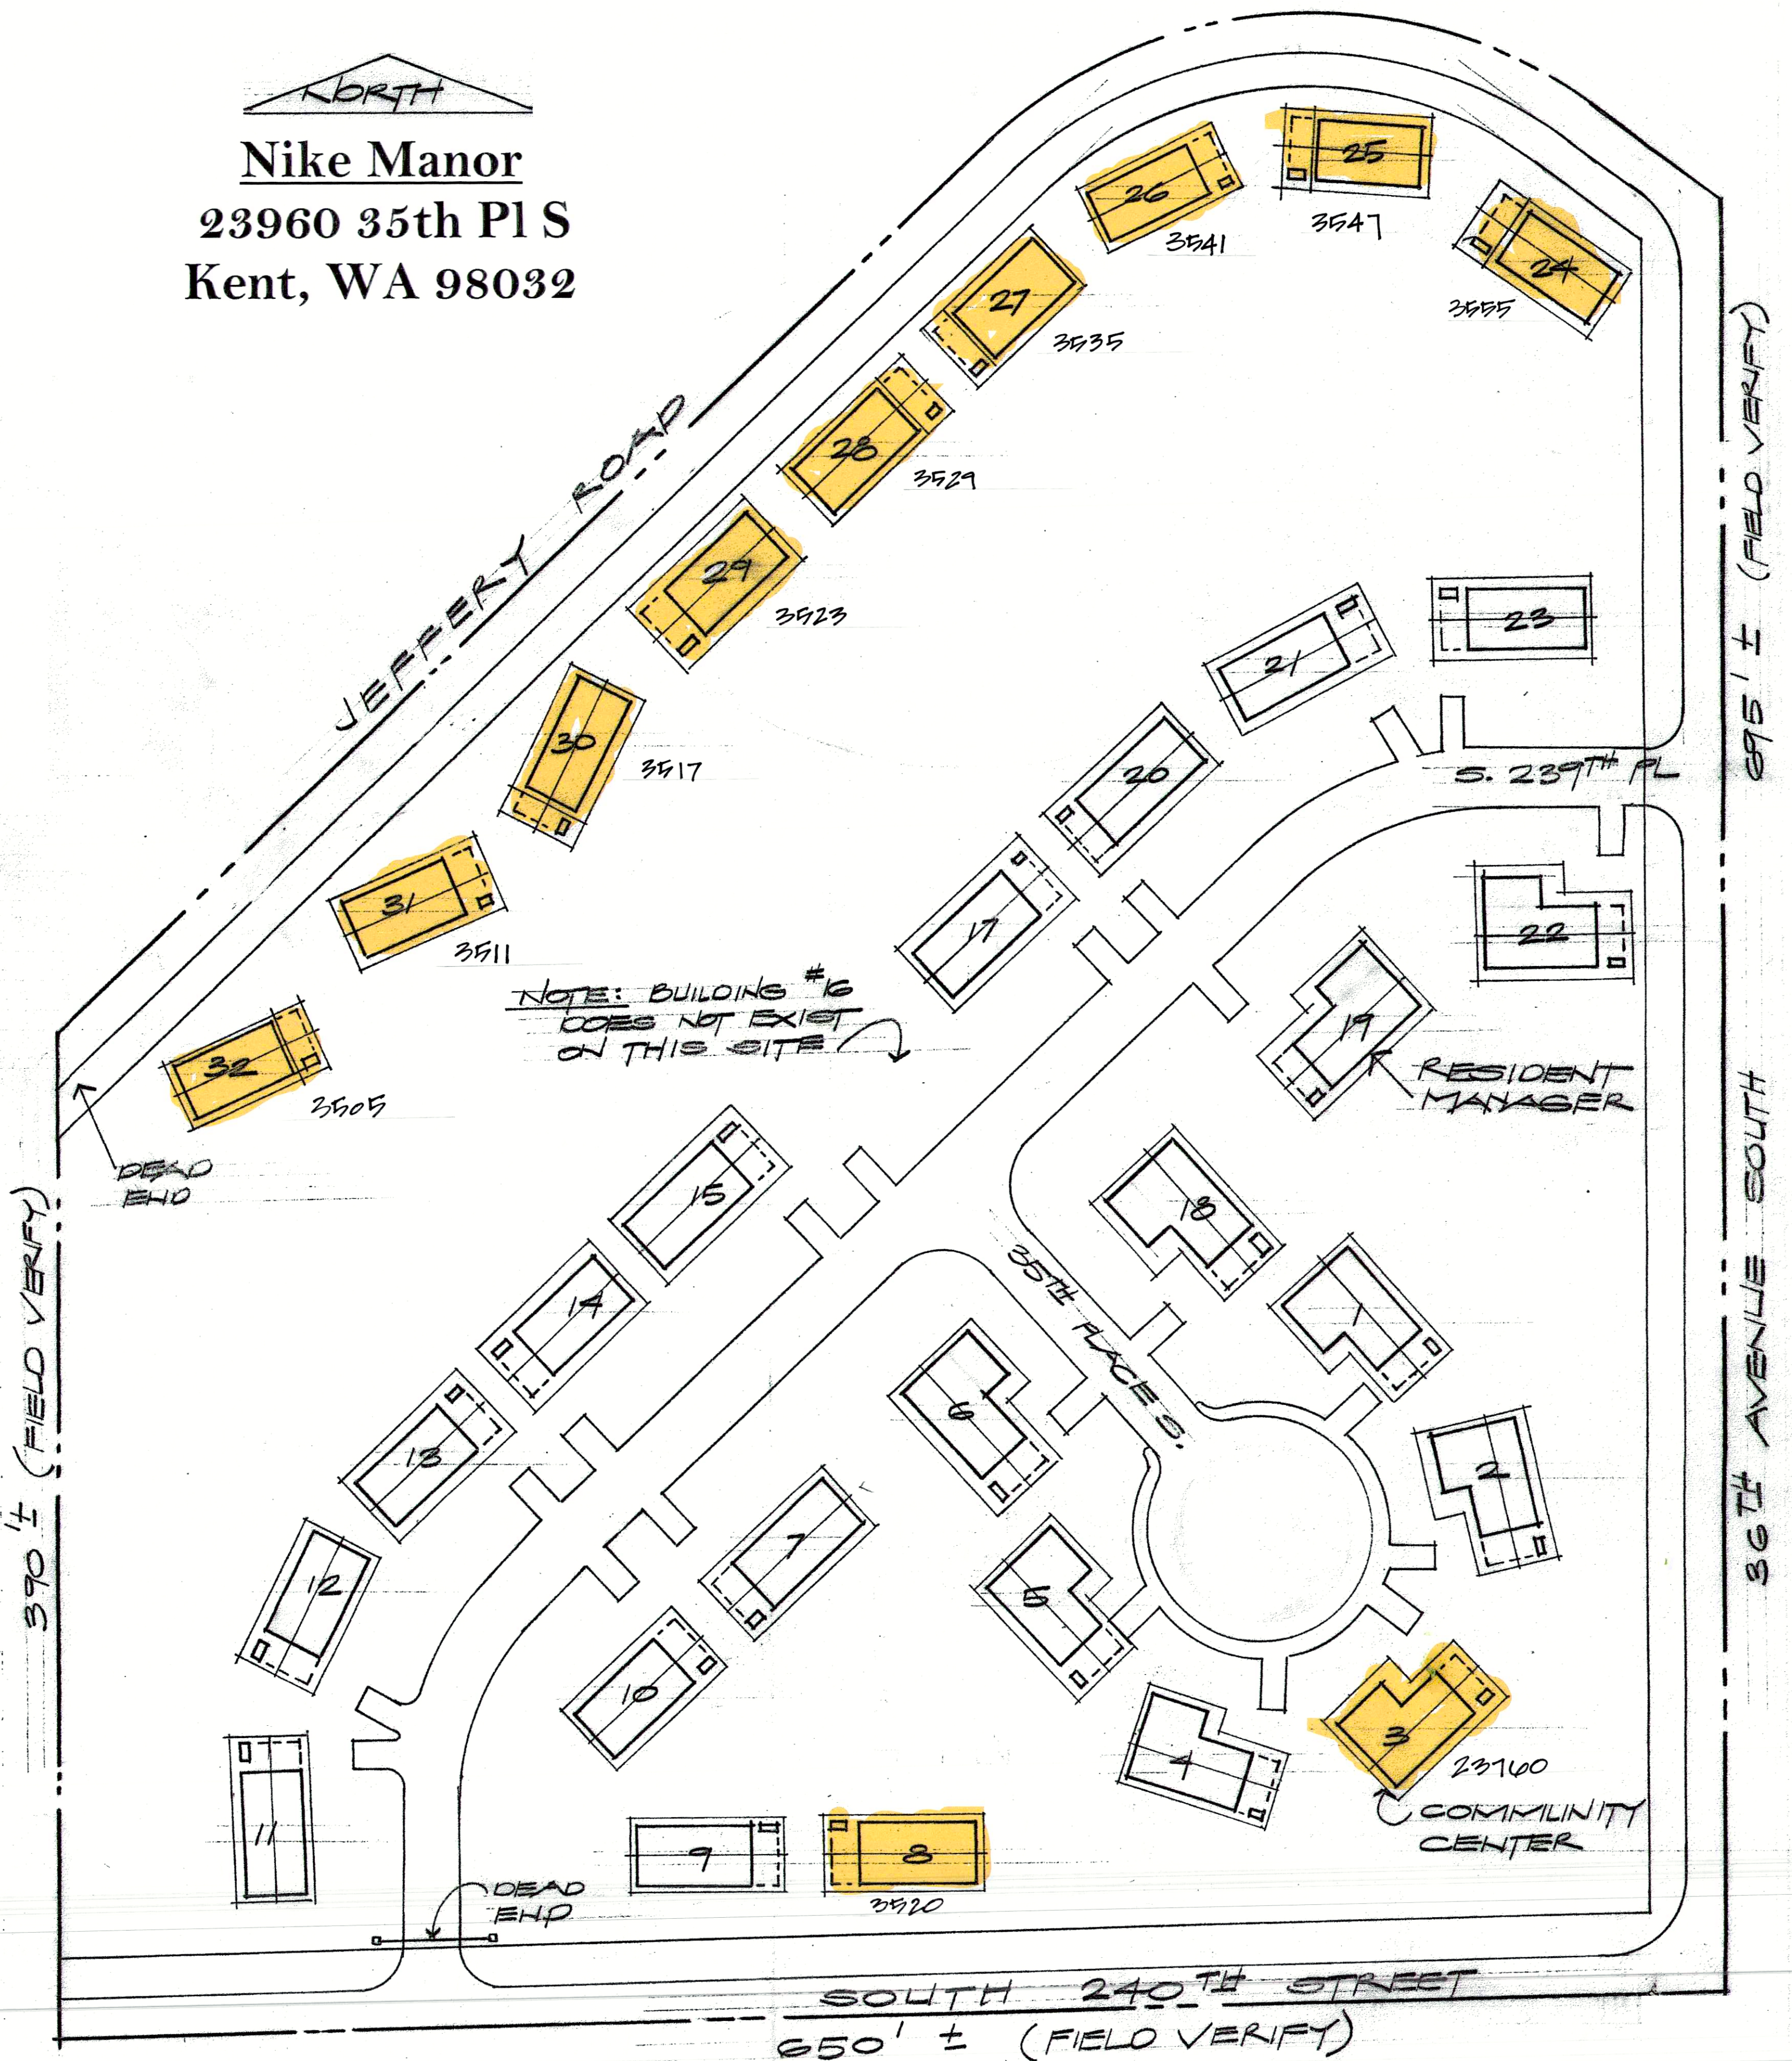

SITE PLAN
SCALE: 1" = 50'