

LEVEL 1 - NORTH BLDG FINISH KEY PLAN

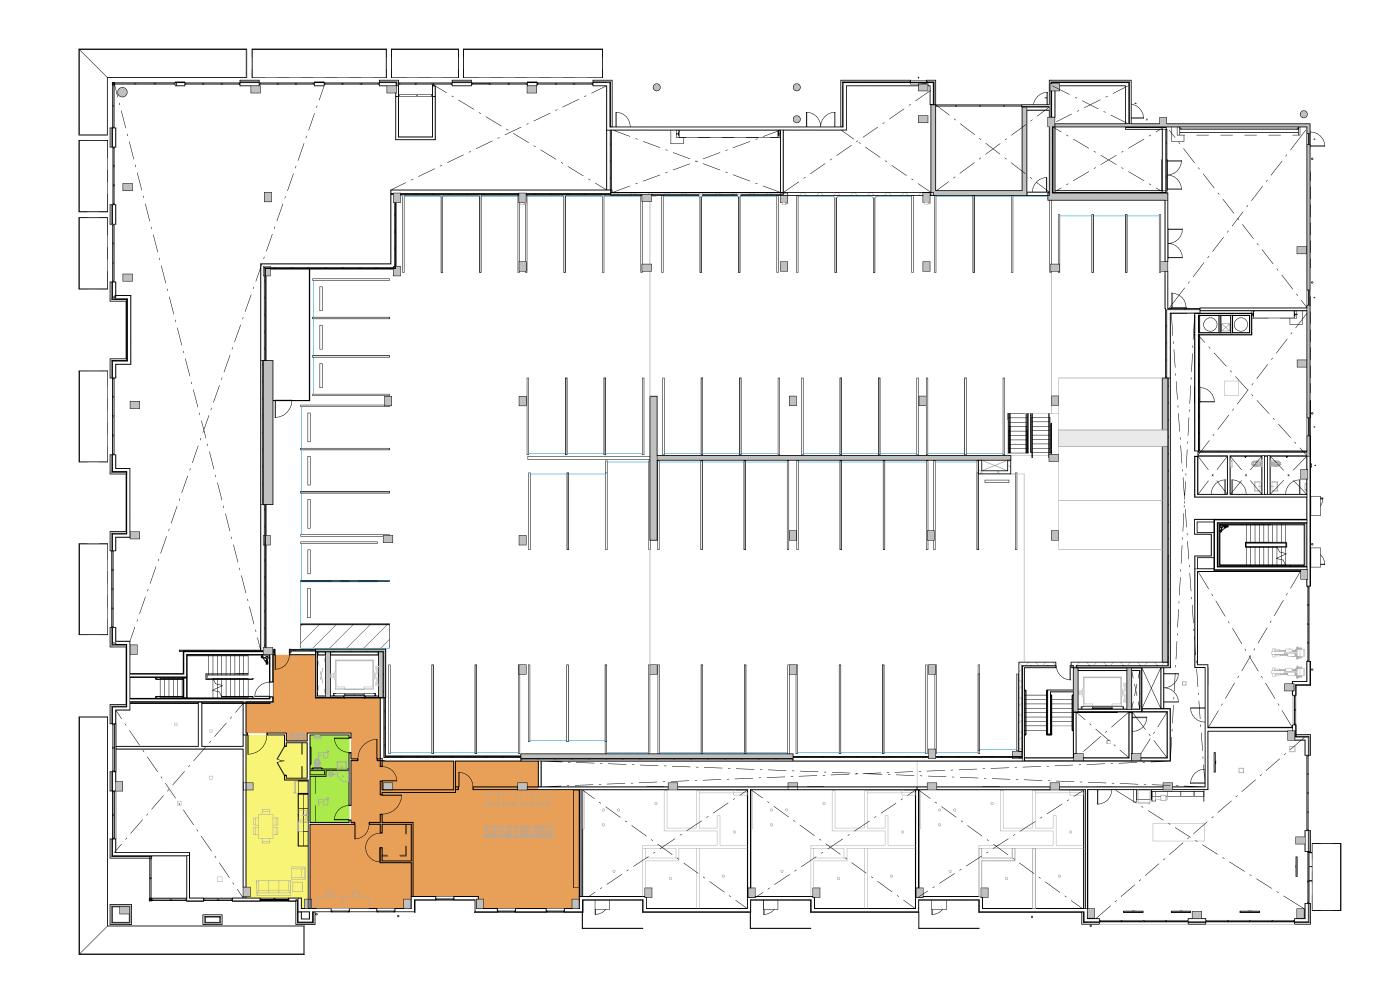

LEVEL 2 - NORTH BLDG FINISH KEY PLAN

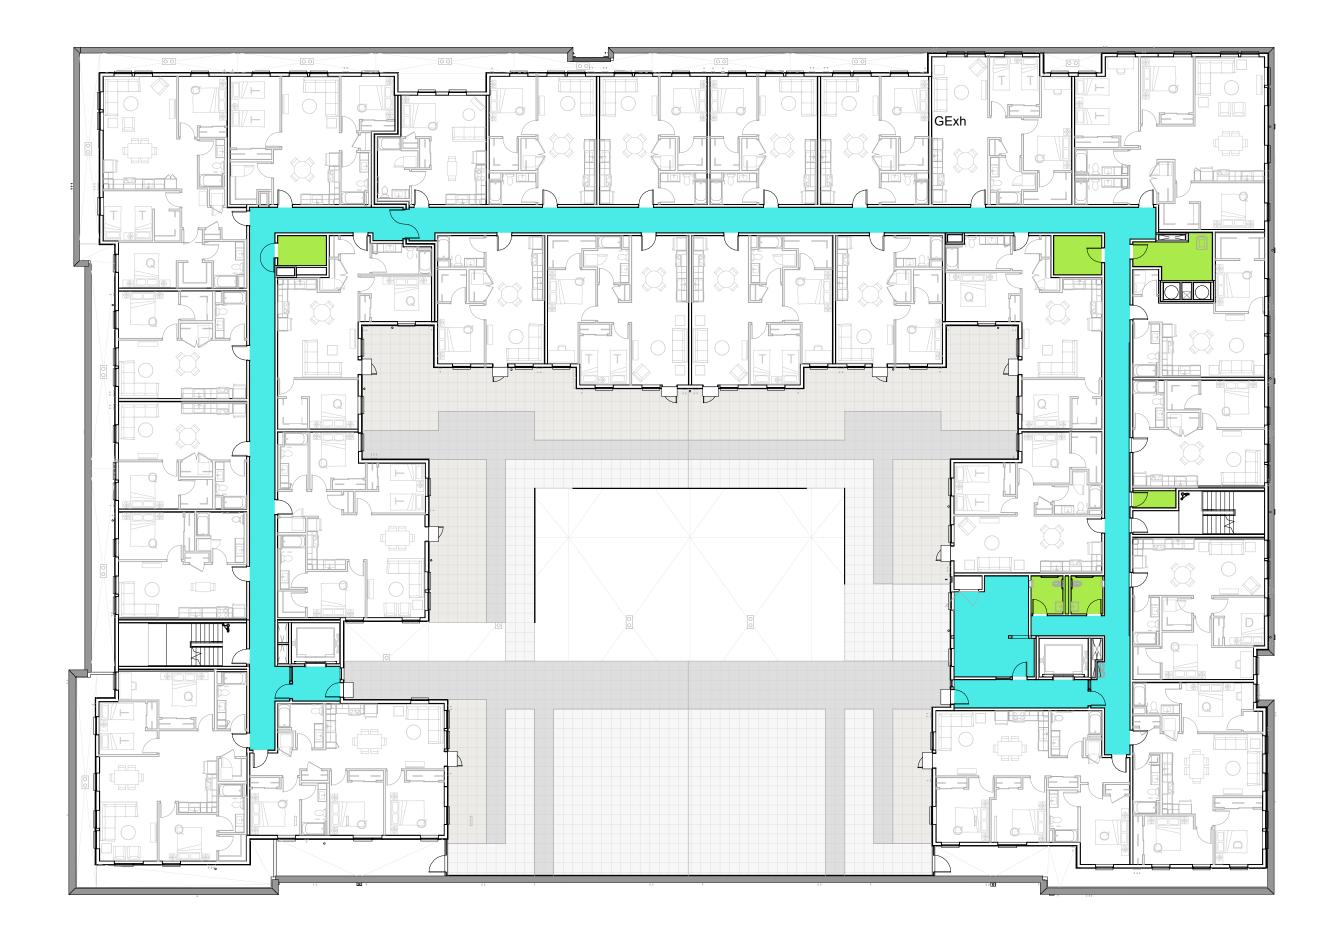



LEVEL 4 - NORTH BLDG FINISH KEY PLAN



LEVELS 5 - 8 - NORTH BLDG FINISH KEY PLAN

FLOOR FINISH KEY



WEBER THOMPSON 900 N 34th Street, Suite 200

Seattle, WA 98103

THE TRAILHEAD

1550 Newport Way NW Issaquah, WA 98027

TRAILHEAD
APARTMENTS LLLP 600 Andover Park W Seattle, WA 98188

Construction Revision:

Project Manager: Principal In Charge:

ENLARGED COMMON AREA FINISH KEY PLANS

AREA RESERVED FOR CITY PERMIT STAMP

Rubbe	r Wall Base			
(ey	Item	Location	Basis of Design	Remarks
				Traditional vinyl - Profile: Toeless Color: TBD
RB-1	Rubber Wall Base	Common Bathrooms: 115, 116, 202, 434, 435	Roppe 700 Series	Size: 4"Hx1/8" T
RB-2	Rubber Wall Base	Bike Amenity Room: 105	Roppe 700 Series	Traditional vinyl - Profile: Toeless Color: TBD Size: 4"Hx1/8" T
RB-3	Rubber Wall Base	Select Trash and Utility Rooms: 106B, 106C, 204, 205, 206, 207, 208, 323, 421, 423, 407, 429, 507, 521, 523, 529, 607, 621, 623, 629, 707, 721, 723, 729, 807, 821, 823, 829	Roppe 700 Series	Pinnacle Series - Profile: Toeless Color: TBD Size: 4"Hx1/8" T
RB-4	Rubber Wall Base	Select Elevator Lobbies: 132, 332	Roppe 700 Series	Pinnacle Series - Profile: Toeless Color: TBD Size: 4"Hx1/8" T
lB-5	Rubber Wall Base	Unit Bathrooms	Roppe 700 Series	Pinnacle Series - Profile: Toeless Color: TBD Size: 4"Hx1/8" T
nterio	or Finished Carper	ntry		
VB-1	Wood Wall Base	Throughout Units, Common Areas, and Lobby UNO: 101, 101A, 102, 103, 106A/106, 113, 142, 201, 242, 338, 342, 430, 432, 438, 439, 442, 532, 539, 542, 538, 632, 639, 638, 642, 732, 739, 738, 742, 832, 839, 838, 842	4" Painted Wood Base	
ND 1	a a d twiss	Hendreile et interior etcire		
VD-1	wood trim	Handrails at interior stairs		
VD-3	wood trim	Window Sills Paint Grade Finger Jointed Wood with square sill		
VD-4	wood trim	Unit interior Door Casing - Paint Grade Finger Jointed Wood.		

(ey	Item	Location	Basis of Design	Remarks	WEBER
CONC-1A	Concrete	Level 1: Elev Machine Room 104, File Storage 102A, Elev Control 147	Broom finish		900 N 34th Street, Suite 200 Seattle, WA 98103
CONC-1B	Concrete	Level 1: Bike Room 105, 132, 106B, Southeast Portion Corridor 106, 204, 205, 207, 208, 242, 332	Broom finish with Consolideck coating		206.344.5700
CONC-2	Polished Concrete	Level 1: Residential Lobby 101, Lobby	Rapid Set Tru PC High performance Architectural		
CONC-2	Topping	Corridor 101A, Elev Lobby 142	Topping		Project:
CPT-1	Walk Off Mat	Level 1: Entry Vestibule 100, South Corridor Exit 106		Roll Up Matt	THE TRAILHEAD
CPT-2	Carpet Tile Style 1	Residential Corridors: 106A/106, 338, 438, 439, 539, 538, 639, 638, 739, 738, 839, 838,	Milliken, Style: Whale Song Narwhal		1550 Newport Way NW Issaquah, WA 98027
CPT-3	Carpet Tile Style 2	Select Elevator Lobbies: 342, 432, 442, 532, 542, 632, 642, 732, 742, 832, 842			Client:
CPT-4	Carpet Tile Style 3	Level 1: Office 102, Conference 103	Shaw Contract, Style: Breath Tile 5T669		TRAILHEAD APARTMENTS LLLP
CPT-5	Carpet Tile Style 4	Level 1: Amenity Lounge 113	Milliken, Style: Free Form Formation		600 Andover Park W Seattle, WA 98188
СРТ-6	Carpet Tile Style 5	Level 4: Study Zone 430	Milliken, Style: Collective Mind Enlighten		
VCT-1	Sheet Vinyl	Common Bathrooms: 115, 116, 202, 434, 435	Tarkett, Collection: iQ Optima		Issue: 100% SD 2025 50%DD 2025
VCT-2	Sheet Vinyl	Janitor Colsets and Upper Level Utility Rooms: 106C, 206, 323, 421, 423, 407, 429, 507, 521, 523, 529, 607, 621, 623, 629, 707, 721, 723, 729, 807, 821, 823, 829			100% DD 2025
VCT-3	Sheet Vinyl	Typical Unit Bathrooms	Tarkett, Collection: iQ Optima		
VT-1	Luxury Vinyl Tile	Staff Break Room: 201, 201A	Mohawk, Collection: Timber Alley II		
VT-2	Luxury Vinyl Tile	Units Throughout Typical (except bathrooms)	Mohawk, Collection: Bramwell II		
RB-1	Rubber Flooring	Fitness Room 114	Ecosurfaces, EcoMAX		Construction Revision:
RB-2	Rubber Flooring	Elevator Cabs			-
Wall Cov					
		Field Paint: Everywhere except as			
PT-1	Paint	noted			
PT-2	Paint	Level 1: Residential Lobby 101			
PT-3	Paint	Level 1: Elev Lobby 142 Common Bathrooms: 115, 116, 202,			
	Paint	434, 435			
PT-4		A			
PT-4	Paint	Amenity Lounge 113			
	Paint Paint	Fitness Room 114			
PT-5					

PL-2 Plastic Laminate 6' Wainscot - Bicycle Room: 105 Nevamar

PL-3 Plastic Laminate 115, 116, 202, 434, 435

PL-4 Plastic Laminate 523, 623, 723, 823

4' Wainscot - Common Bathrooms:


4' Wainscot - Trash Rooms and Janitor rooms: 106B, 106C, 206, 323, 423,


Drawn By: Project Manager: Principal In Charge:

AREA RESERVED FOR CITY PERMIT STAMP

Corporate Members of the American Institute of Architects
Acceptance of the electronic file version of this drawing
acknowledges the receipt and consent to the terms of the
Weber Thompson Electronic Media Receipt Agreement
© Copyright Weber Thompson 2025

2025.12.20 2025.02.29 2025.05.09

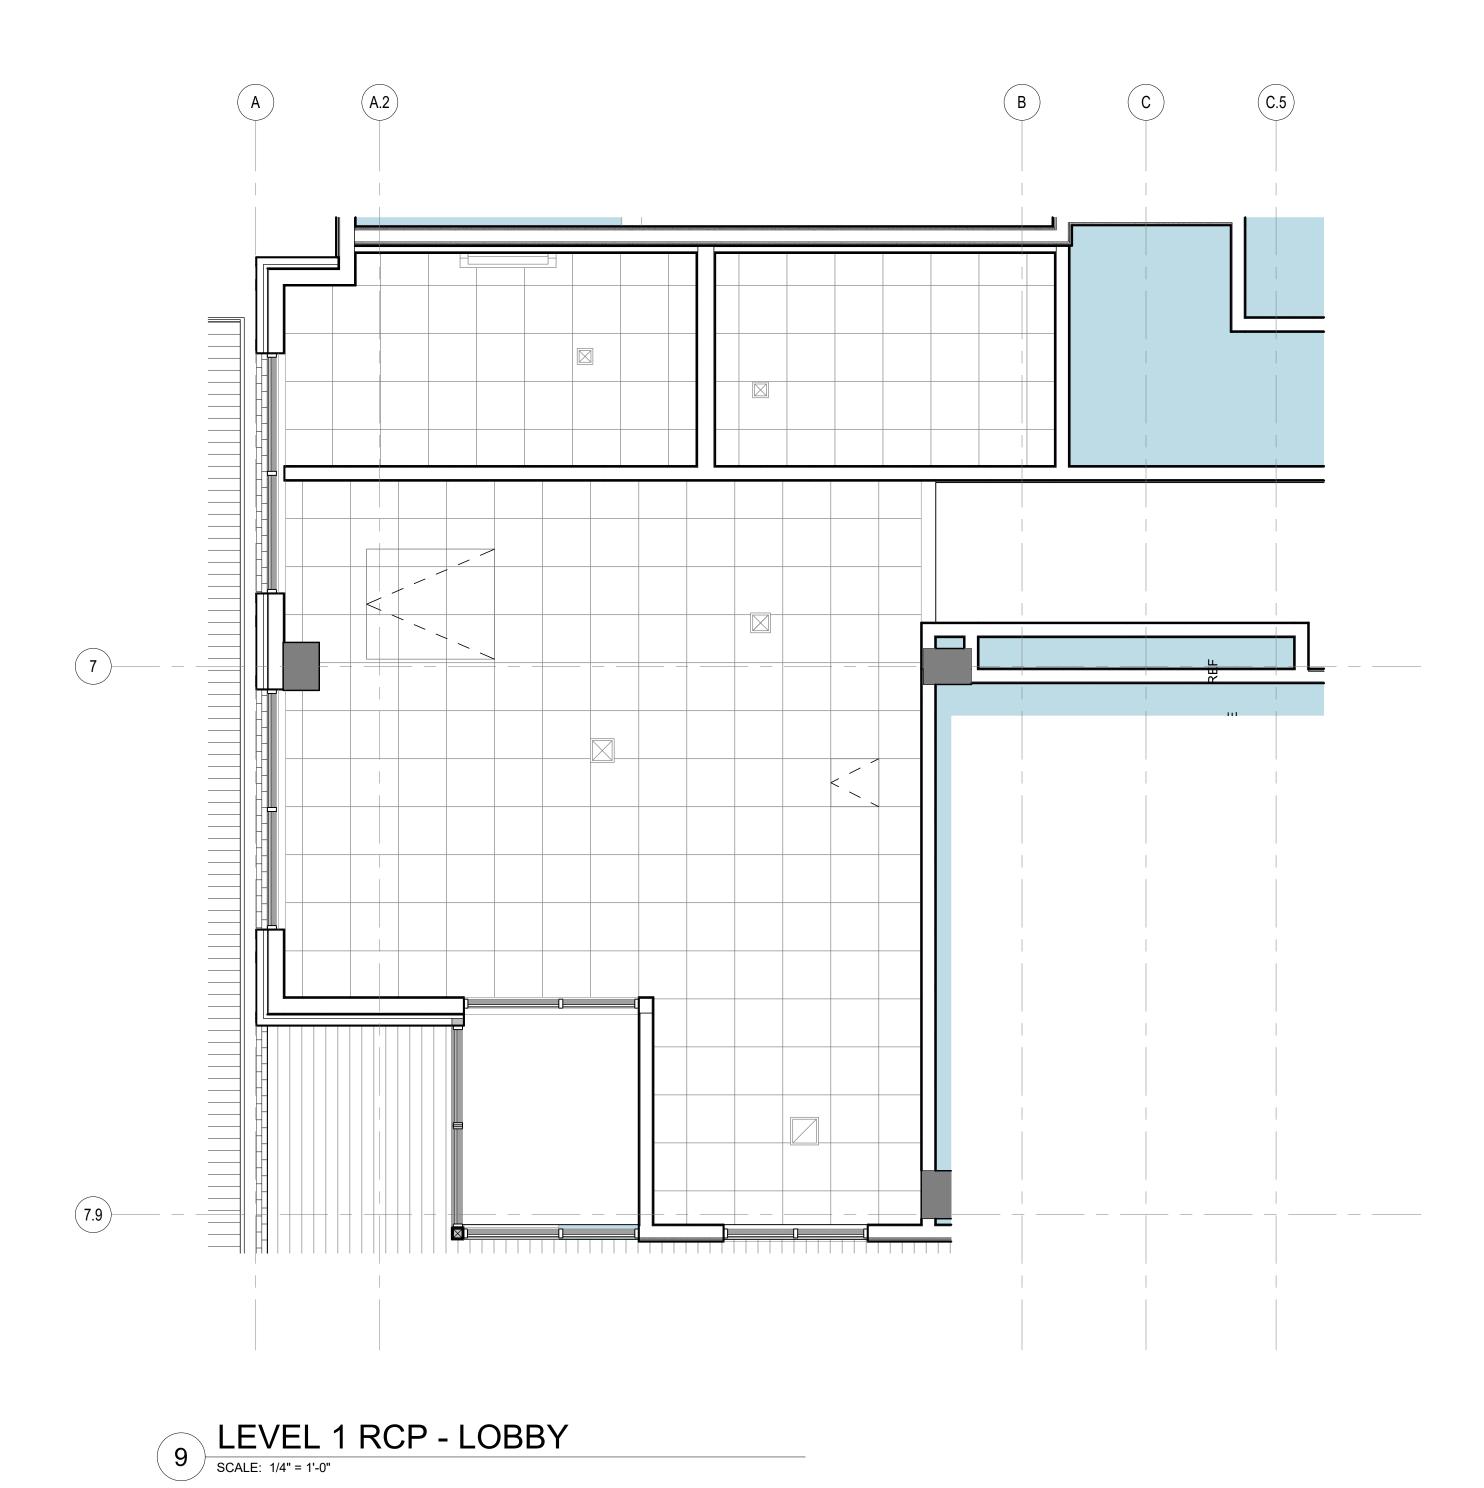

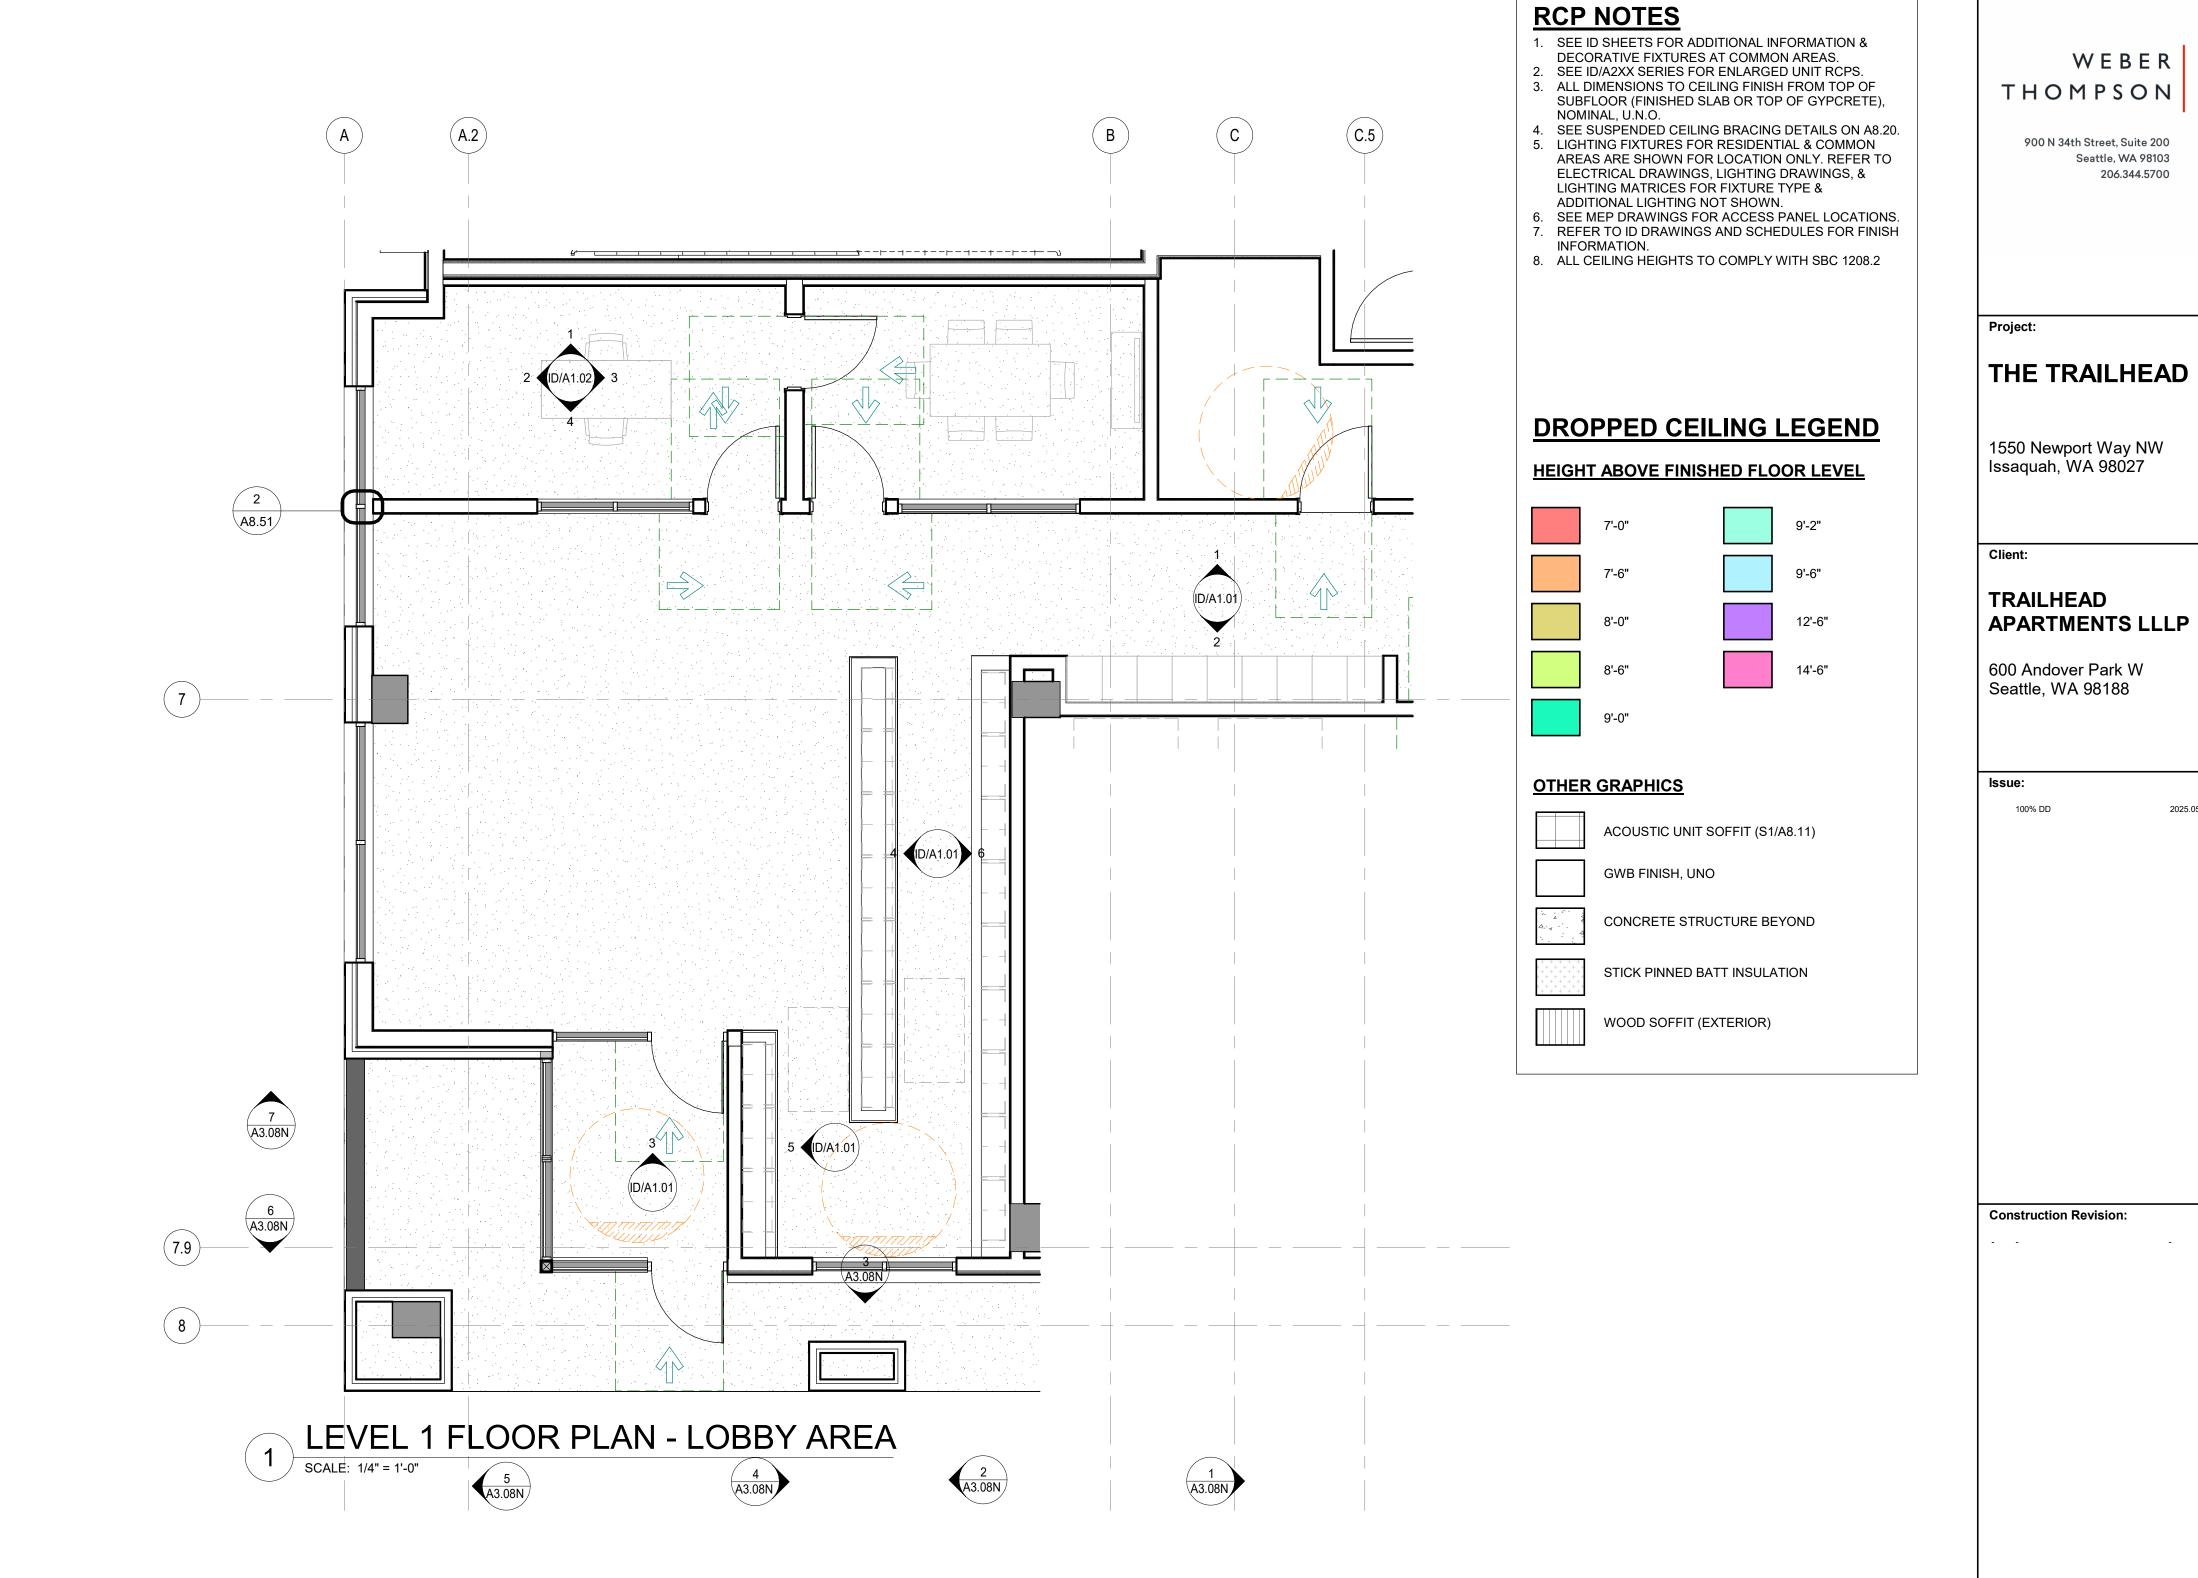

Drawn By: Project Manager: Principal In Charge: ENLARGED COMMON AREA PLANS - LOBBY & MAILROOM Corporate Members of the American Institute of Architects
Acceptance of the electronic file version of this drawing
acknowledges the receipt and consent to the terms of the
Weber Thompson Electronic Media Receipt Agreement
© Copyright Weber Thompson 2025


AREA RESERVED FOR CITY PERMIT STAMP

WEBER

Seattle, WA 98103

206.344.5700



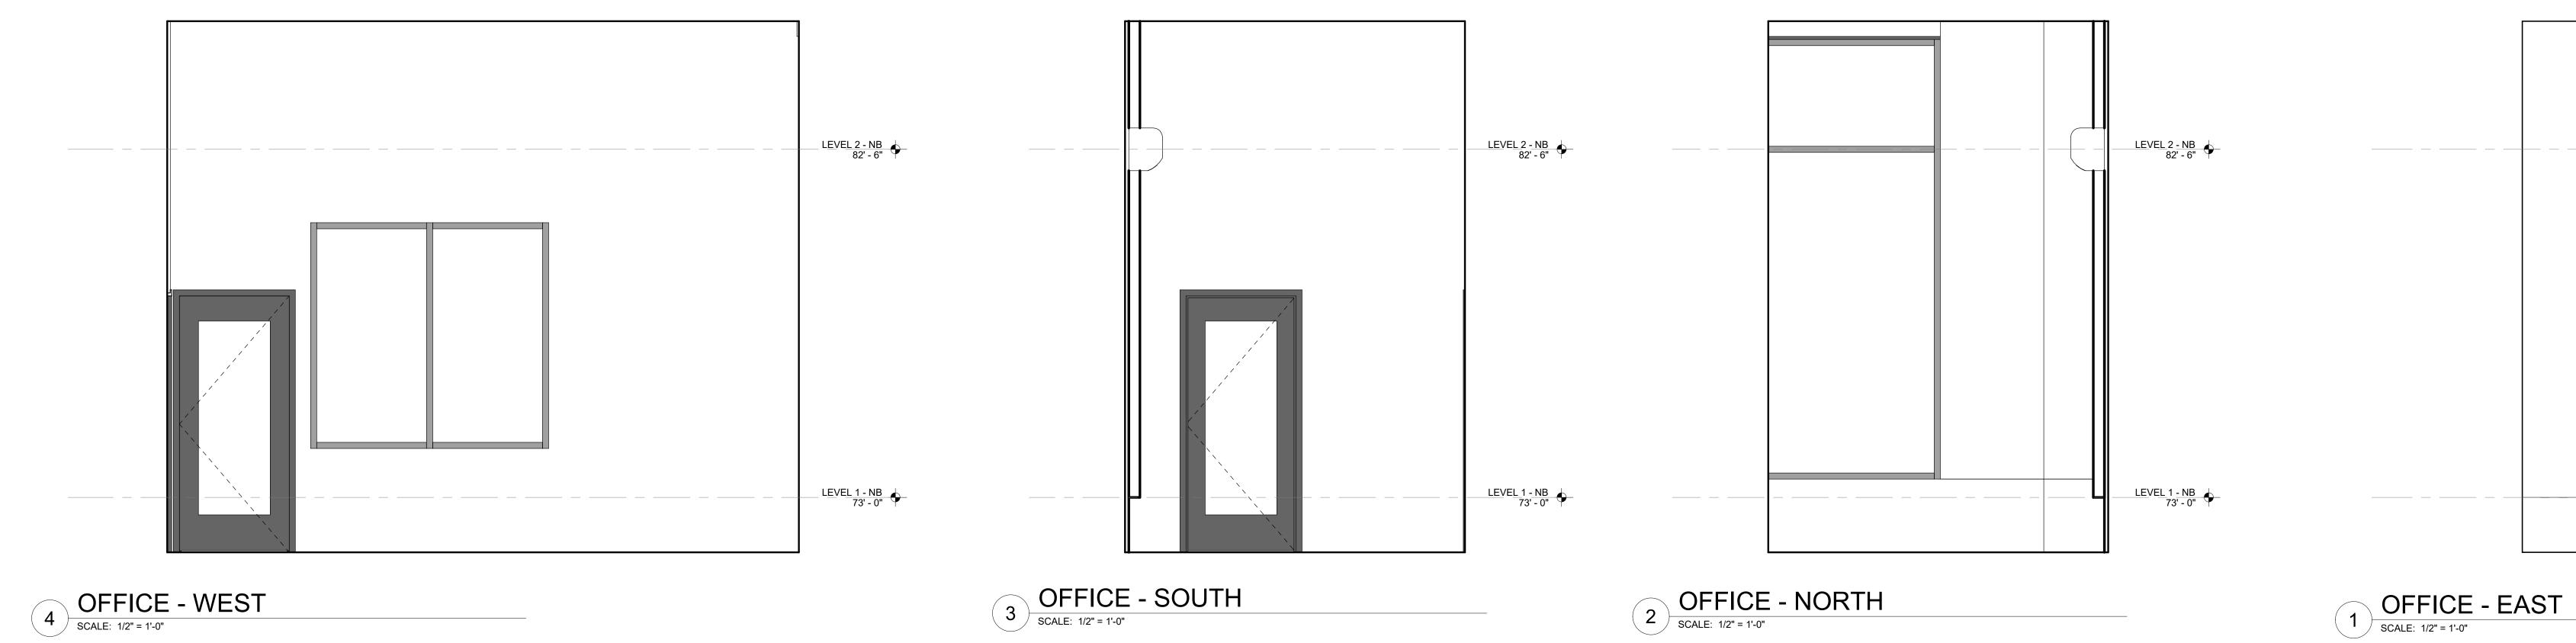

LEVEL 2 - NB \$ 87 - 6"

Construction Revision:

WEBER

THOMPSON

900 N 34th Street, Suite 200 Seattle, WA 98103 206.344.5700

THE TRAILHEAD

1550 Newport Way NW Issaquah, WA 98027

TRAILHEAD APARTMENTS LLLP

600 Andover Park W Seattle, WA 98188

Client Quality
Phase: Approval: Assurance:

Schematics
Design Dev.
Permit Doc.
Bid Doc.
Const.Doc.

Drawn By: Author
Project Manager: NW
Principal In Charge: JR

ENLARGED COMMON AREA ELEVATIONS LOBBY & MAILROO DID/A1.

Project Number: 24-027

Corporate Members of the American Institute of Architects
Acceptance of the electronic file version of this drawing acknowledges the receipt and consent to the terms of the Weber Thompson Electronic Media Receipt Agreement
© Copyright Weber Thompson 2025

AREA RESERVED FOR CITY PERMIT STAMP



WEBER THOMPSON 900 N 34th Street, Suite 200 Seattle, WA 98103 206.344.5700

THE TRAILHEAD

TRAILHEAD
APARTMENTS LLLP


Drawn By: Project Manager: Principal In Charge:

AREA RESERVED FOR CITY PERMIT STAMP

ENLARGED COMMON AREA PLANS - AMENITY & FITNESS

Acceptance of the electronic file version of this drawing acknowledges the receipt and consent to the terms of the Weber Thompson Electronic Media Receipt Agreement

© Copyright Weber Thompson 2025

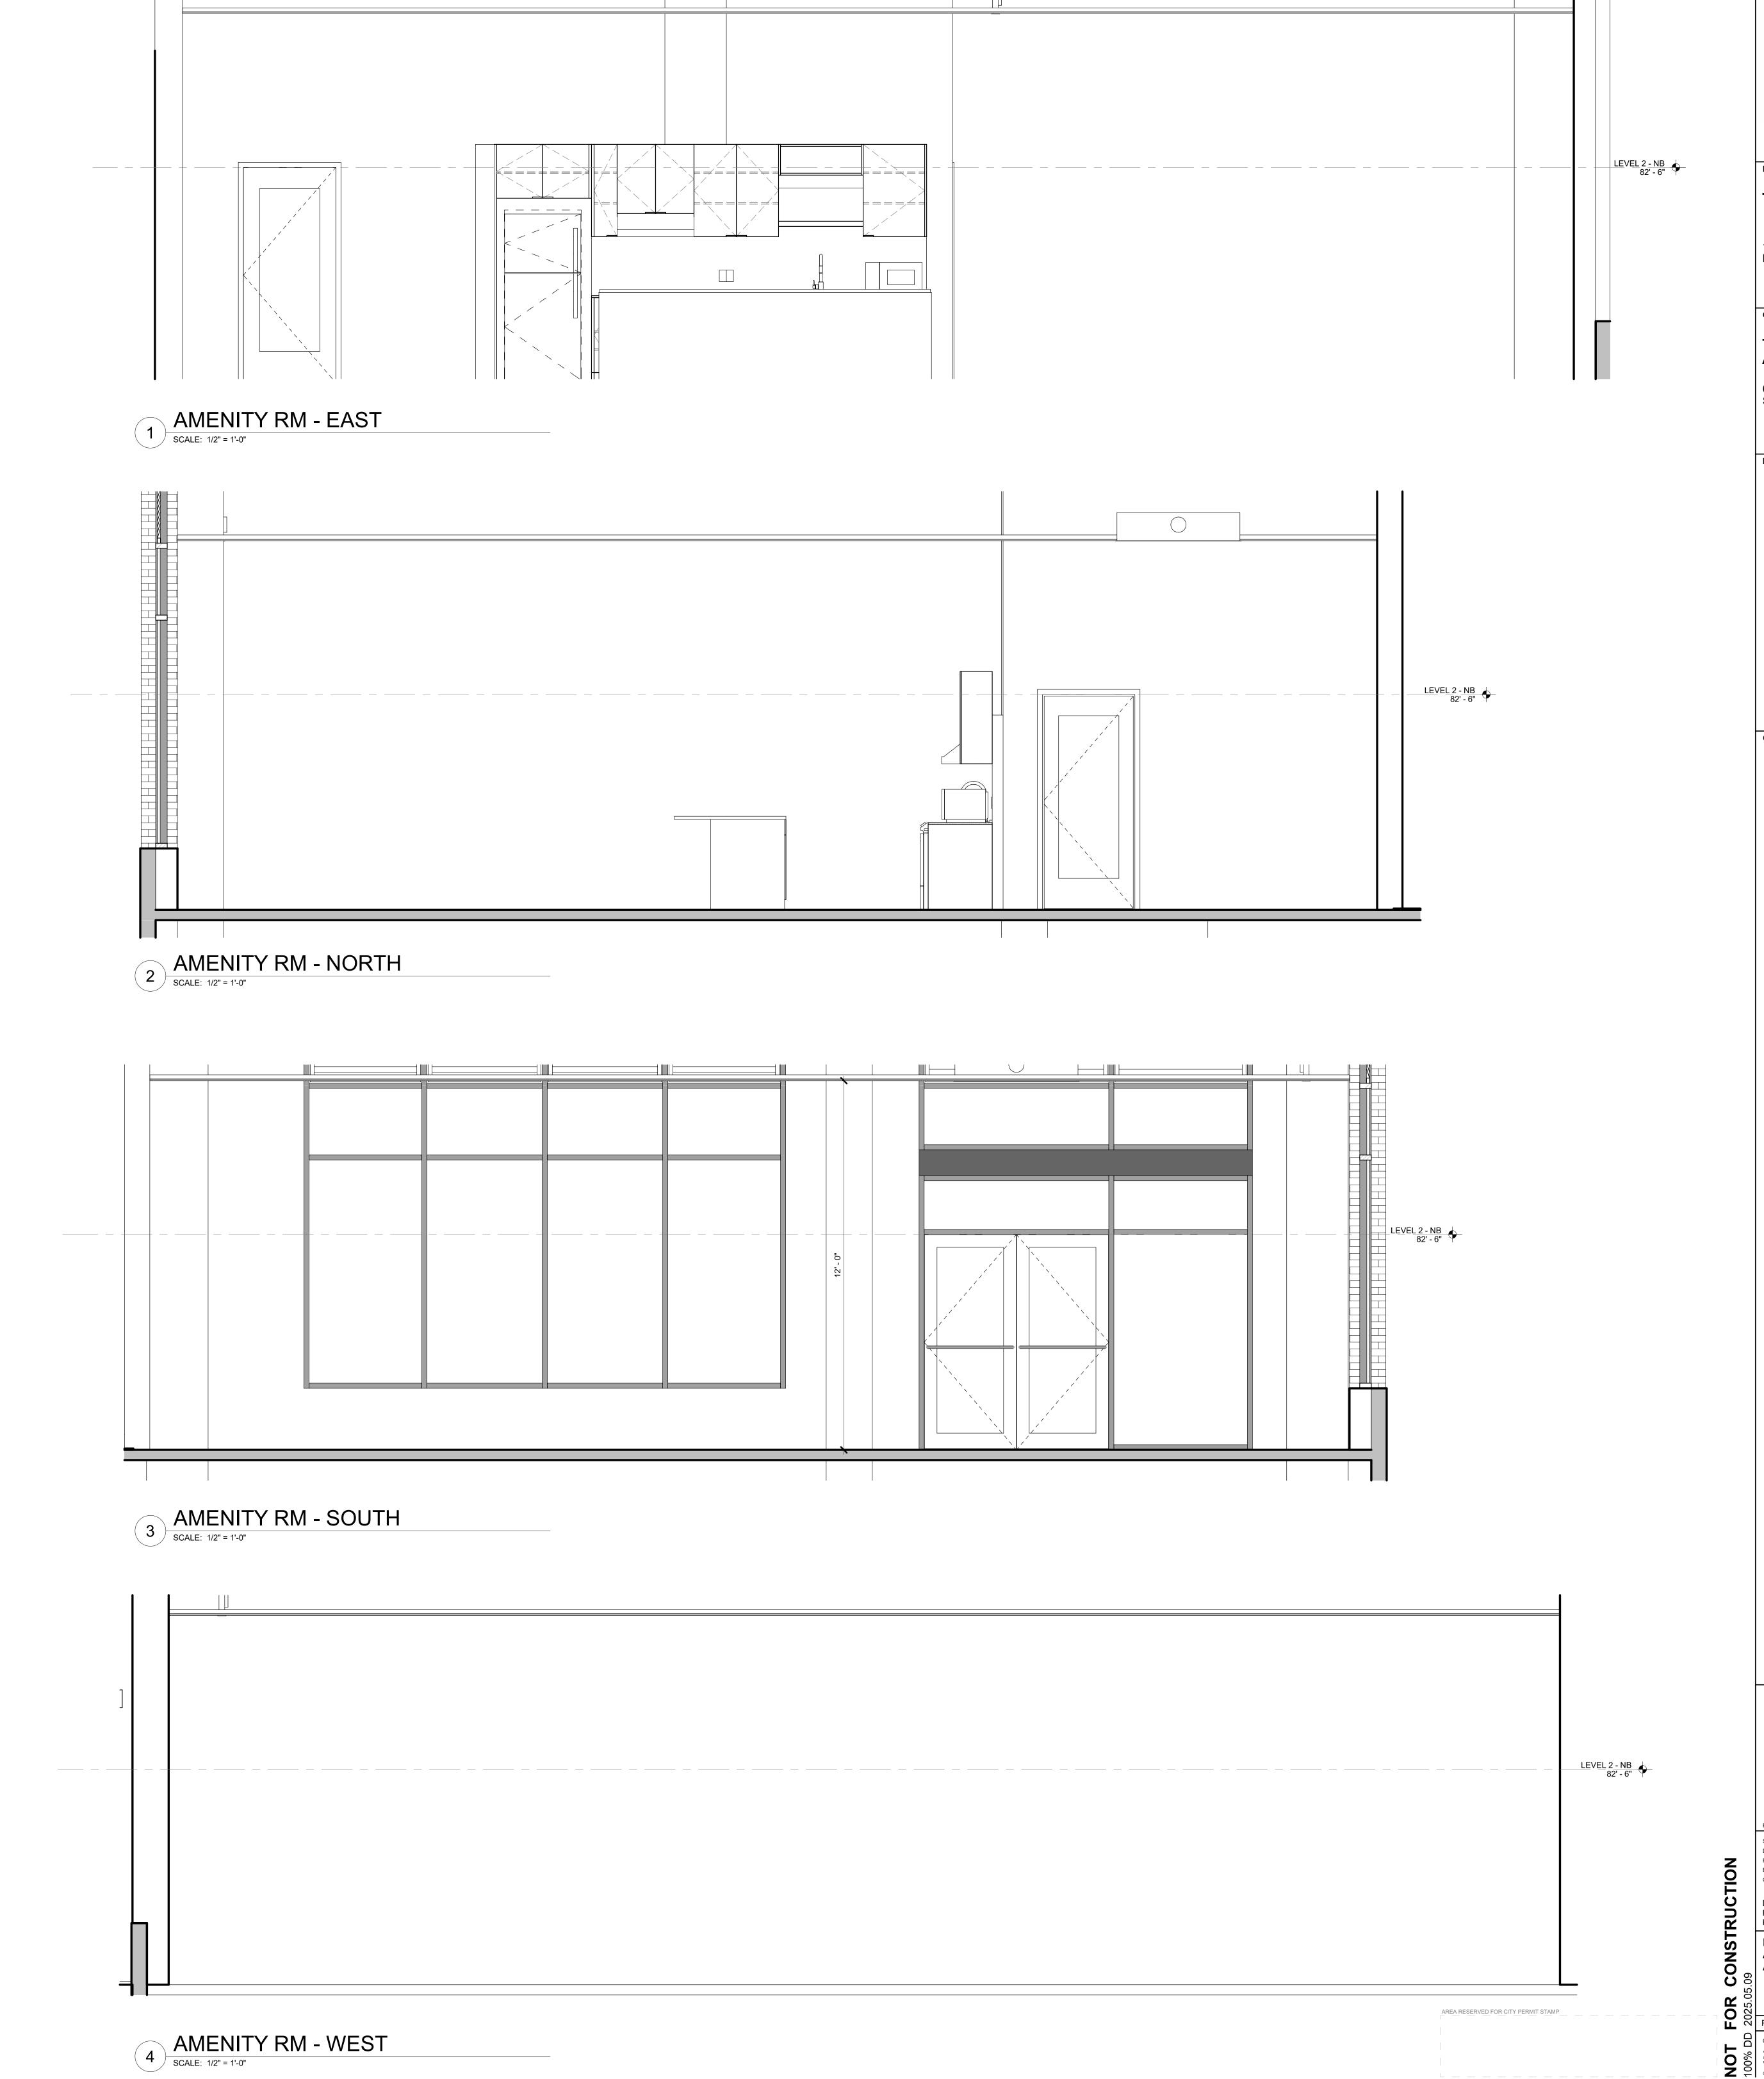

WEBER THOMPSON 900 N 34th Street, Suite 200 Seattle, WA 98103 206.344.5700

THE TRAILHEAD


1550 Newport Way NW Issaquah, WA 98027

TRAILHEAD
APARTMENTS LLLP 600 Andover Park W Seattle, WA 98188


Construction Revision:


Project Manager: Principal In Charge: ENLARGED COMMON AREA ELEVATIONS -AMENITY & FITNESS

Corporate Members of the American Institute of Architects
Acceptance of the electronic file version of this drawing
acknowledges the receipt and consent to the terms of the
Weber Thompson Electronic Media Receipt Agreement
© Copyright Weber Thompson 2025

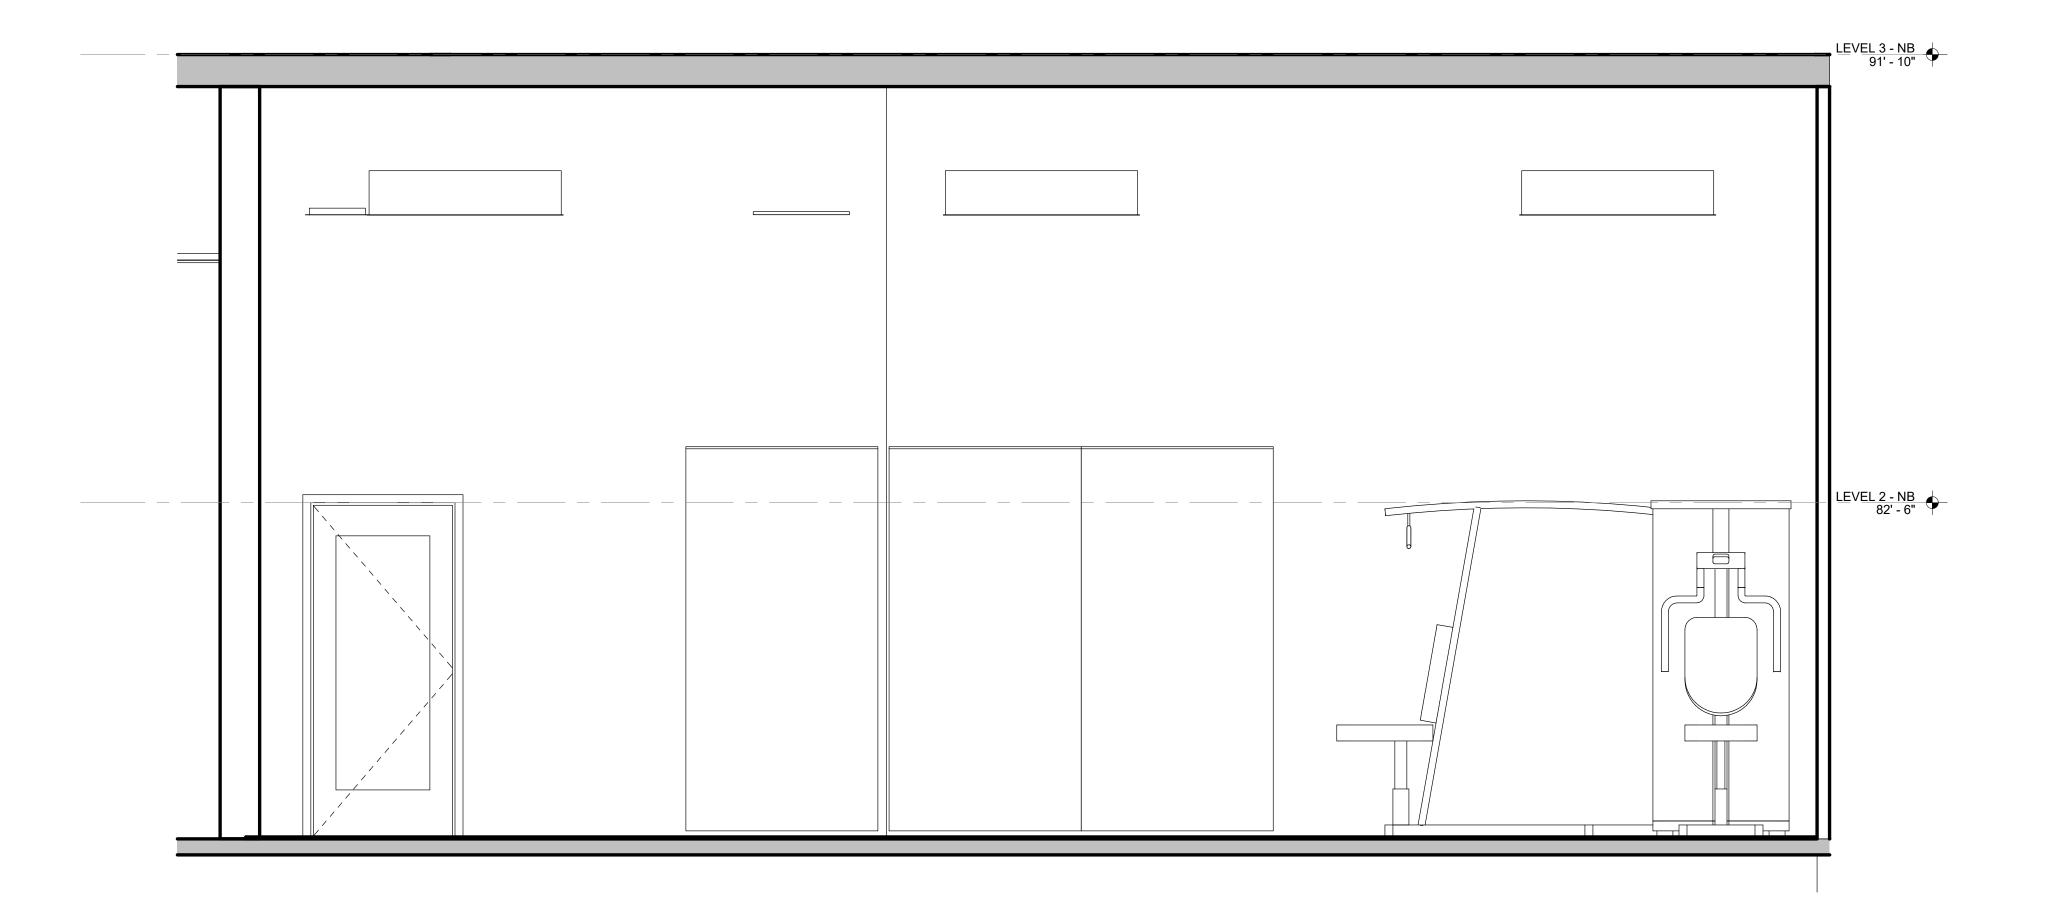


2 FITNESS - NORTH
SCALE: 1/2" = 1'-0"

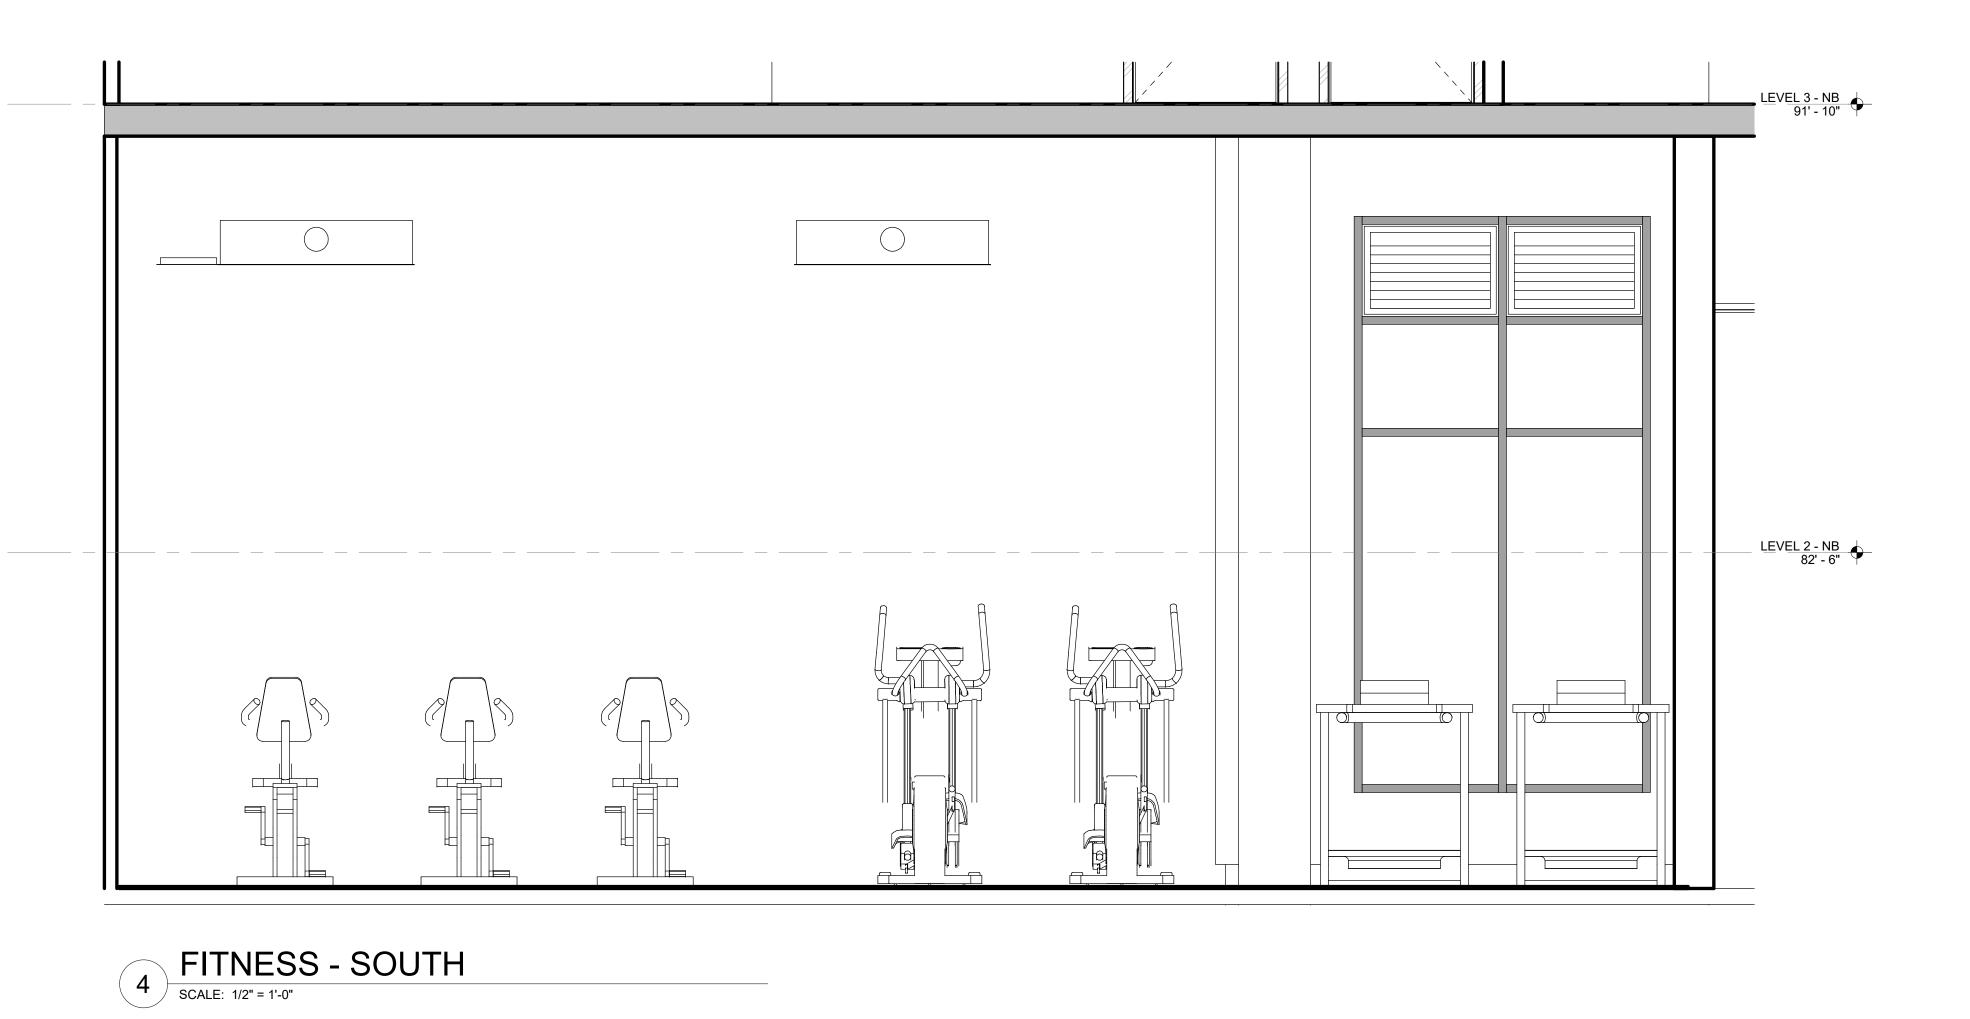

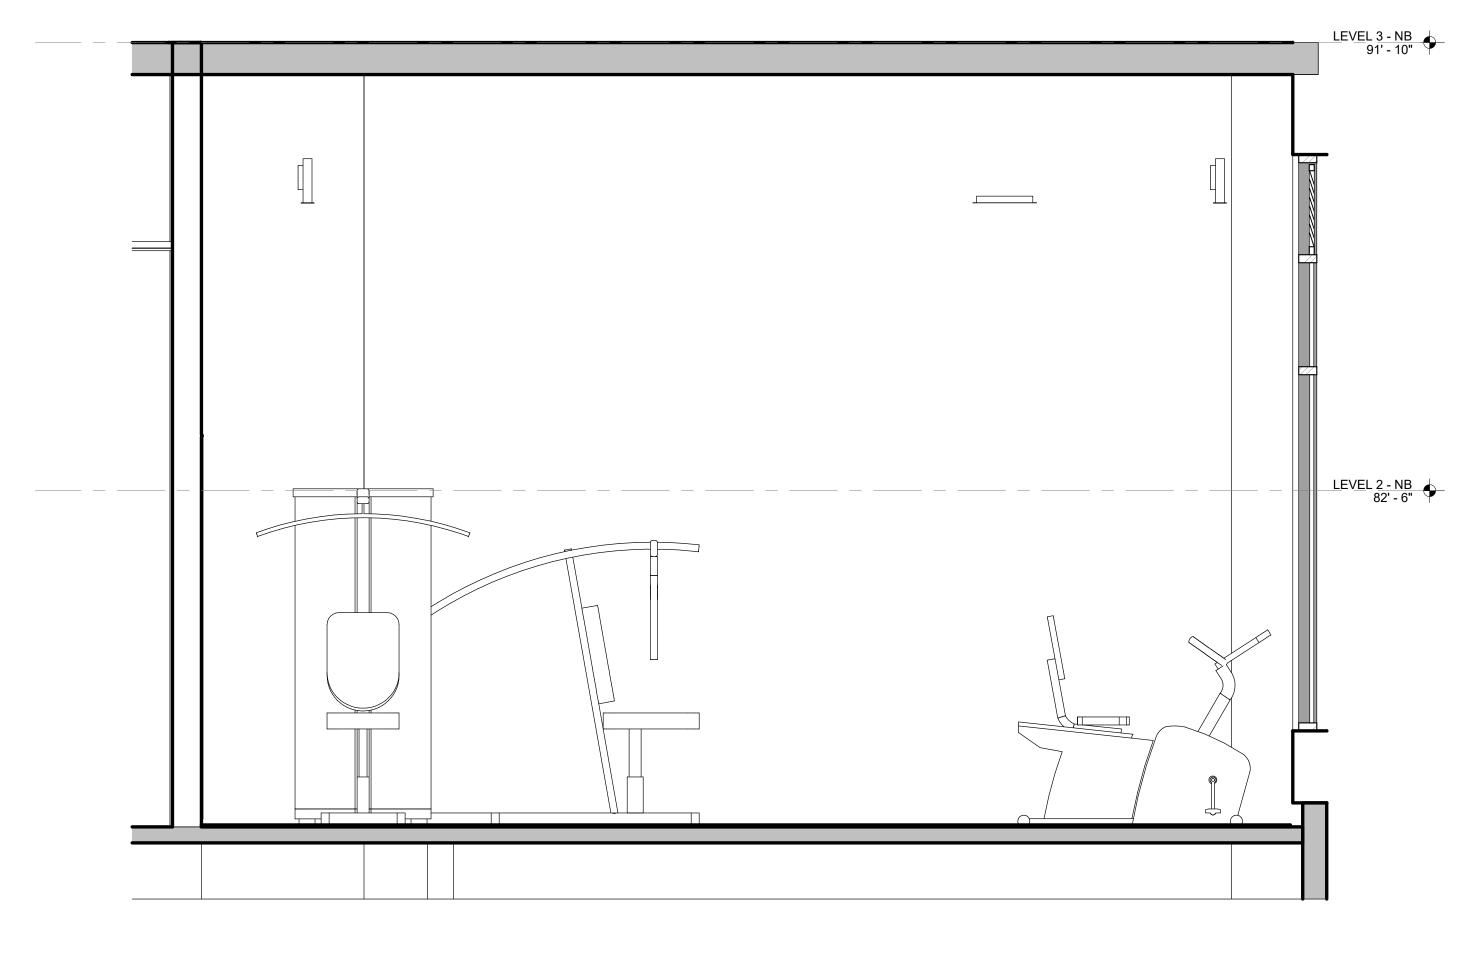

1 FITNESS - EAST

SCALE: 1/2" = 1'-0"

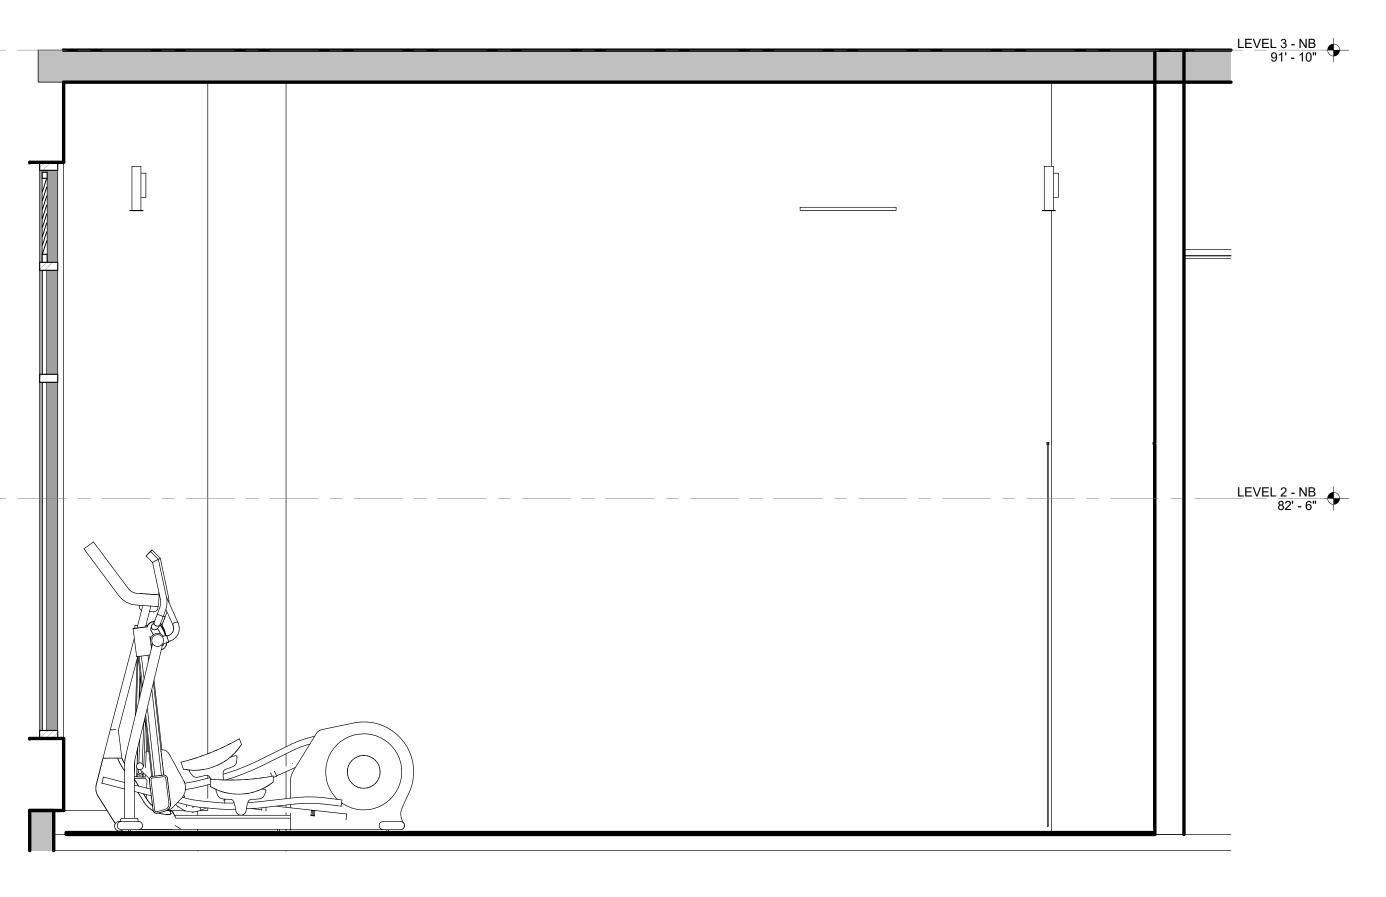

3 FITNESS - WEST

SCALE: 1/2" = 1'-0"

C:\Users\stepnanie.tarreii\Documents\z4-Uz7__iraiinead_Arcn_z0z4_CEN i KAL_stepntarreii.rvt

Phase: Approval: Assurance:

Schematics
Design Dev.
Permit Doc.
Bid Doc.
Const.Doc.

Drawn By: Author
Project Manager: NW
Principal In Charge: JR

ENLARGED COMMON
AREA ELEVATIONS AMENITY & FITNESS

ID/A 1.06

Project Number: 24-027

Corporate Members of the American Institute of Architects
Acceptance of the electronic file version of this drawing acknowledges the receipt and consent to the terms of the Weber Thompson Electronic Media Receipt Agreement
© Copyright Weber Thompson 2025

AREA RESERVED FOR CITY PERMIT STAMP

WEBER

206.344.5700

THOMPSON

900 N 34th Street, Suite 200 Seattle, WA 98103


THE TRAILHEAD

1550 Newport Way NW Issaquah, WA 98027

TRAILHEAD
APARTMENTS LLLP

600 Andover Park W Seattle, WA 98188

Construction Revision:

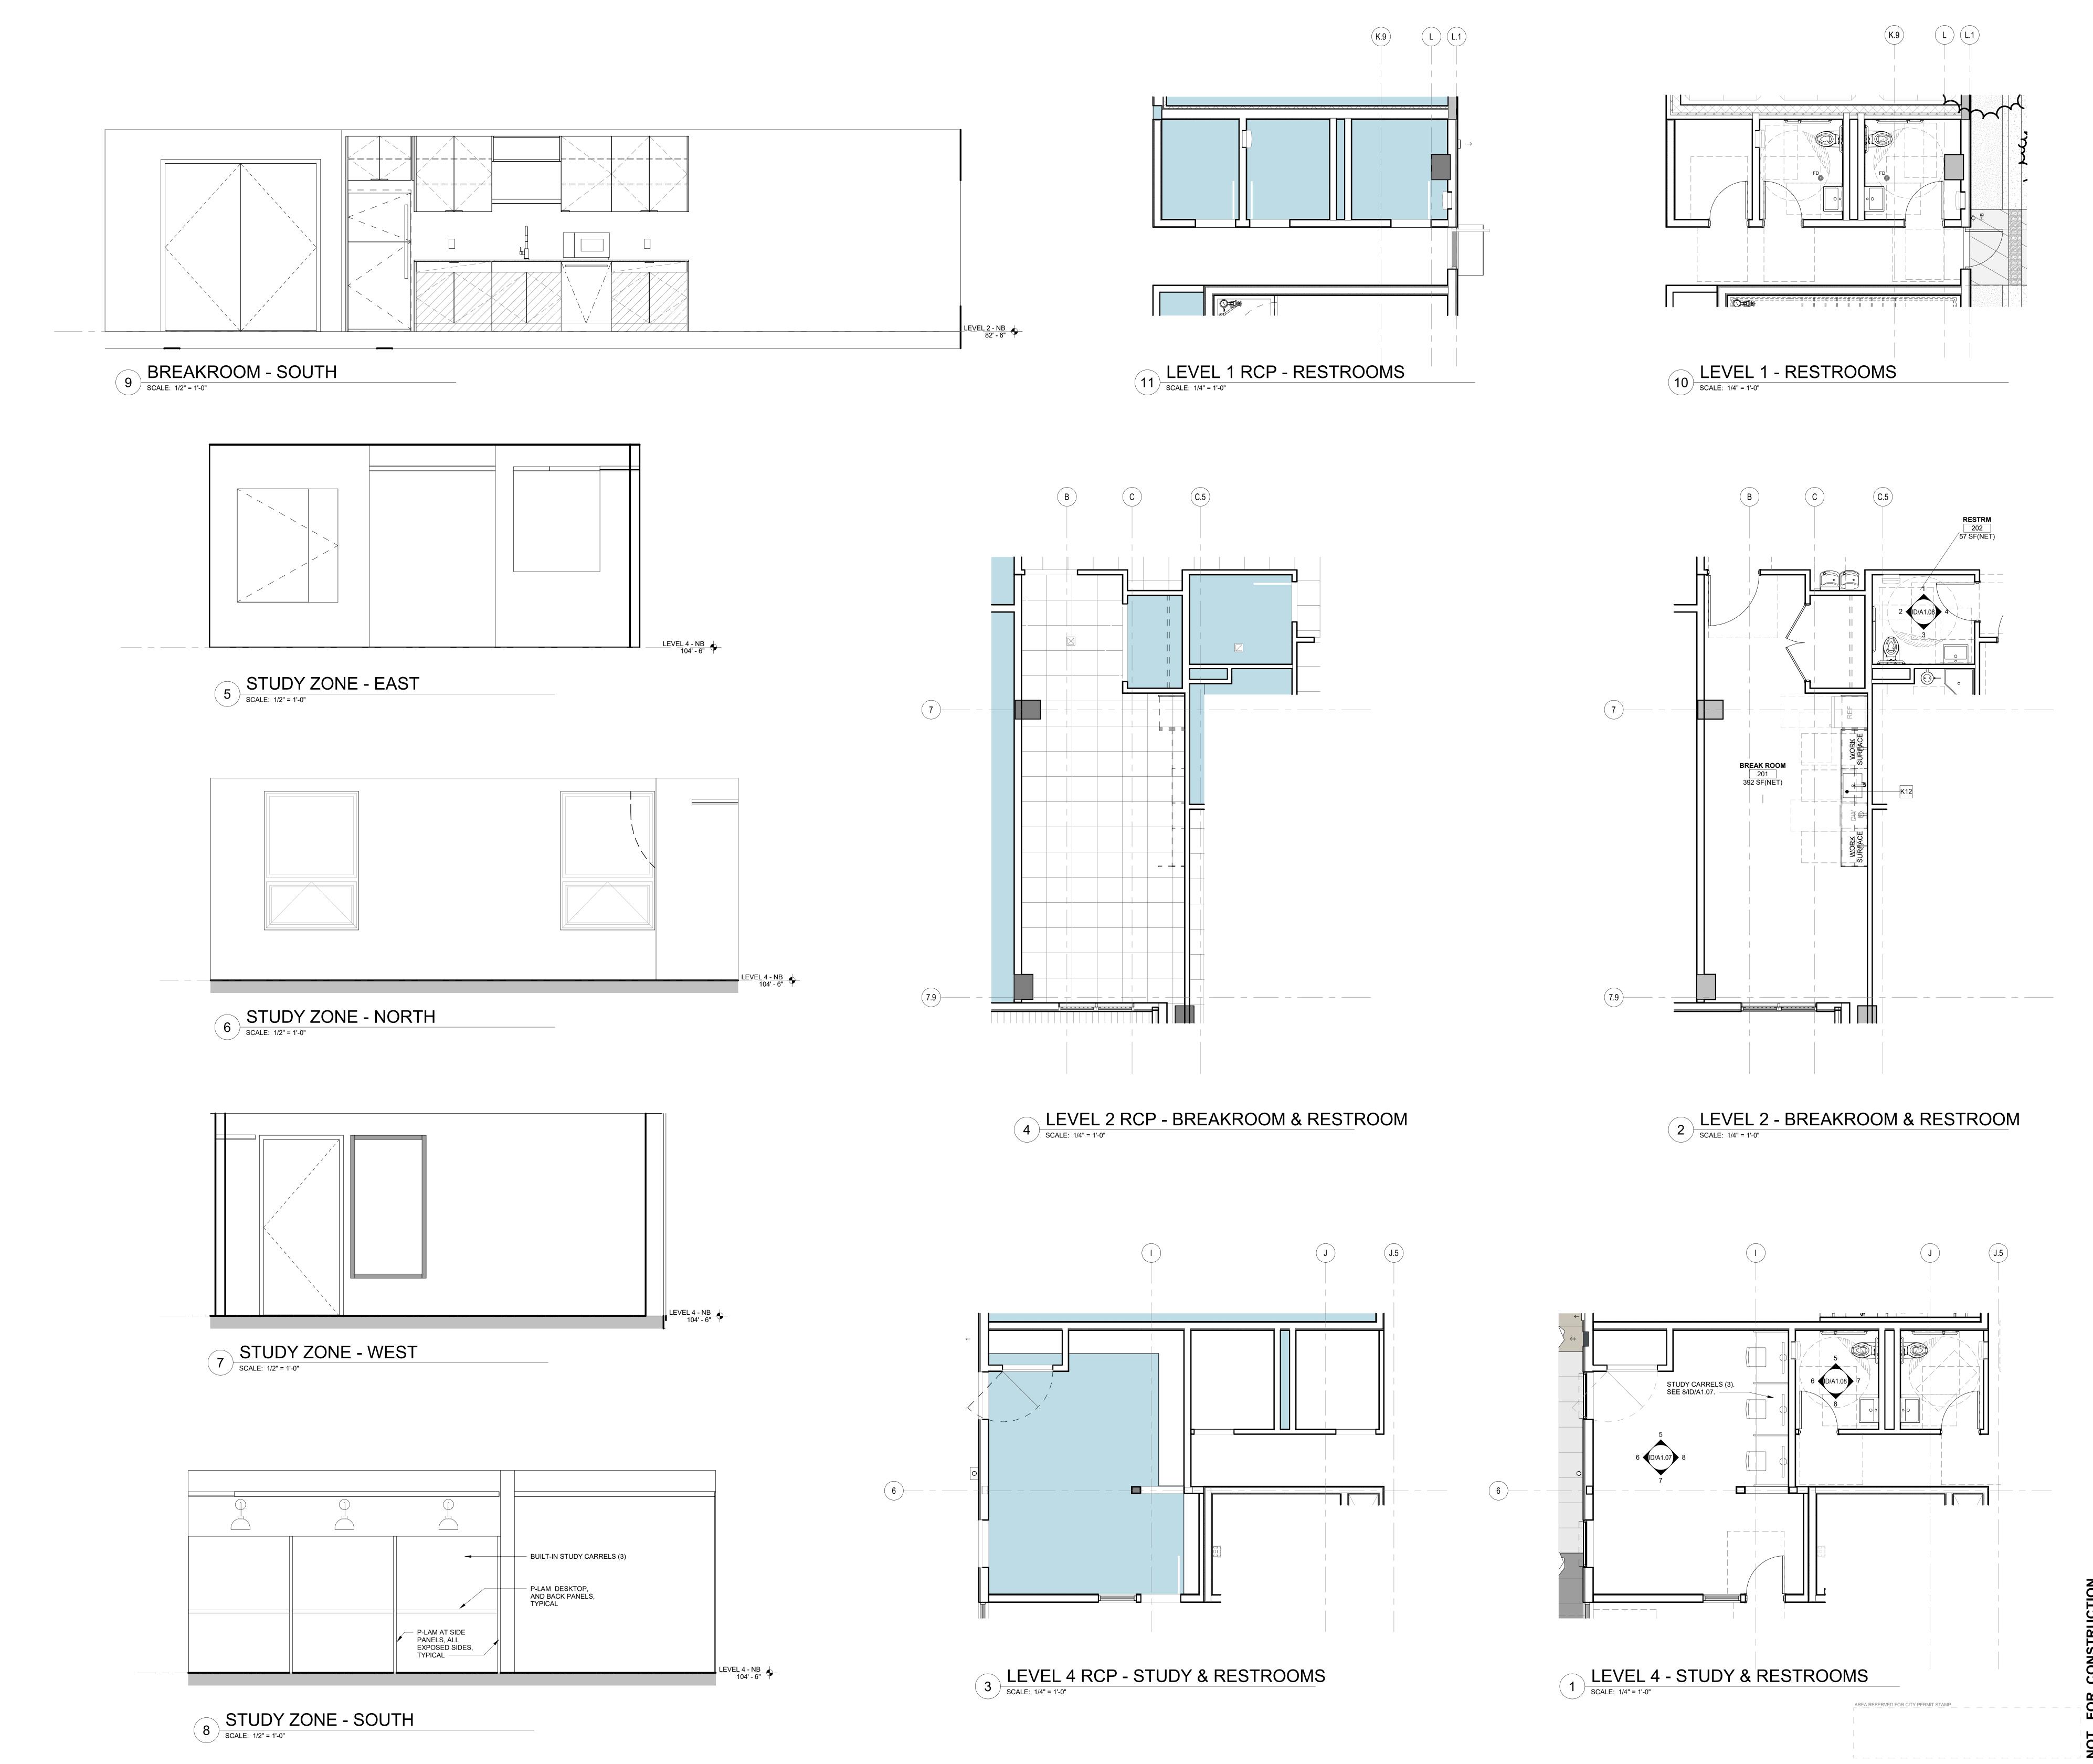

WEBER
THOMPSON

900 N 34th Street, Suite 200
Seattle, WA 98103
206 344 5700

THE TRAILHEAD

1550 Newport Way NW Issaquah, WA 98027

TRAILHEAD
APARTMENTS LLLP

600 Andover Park W
Seattle, WA 98188

Construction Revision:

Phase:

Client Approval:

Approval:

Schematics
Design Dev.
Permit Doc.
Bid Doc.
Const.Doc.


Drawn By:
Project Manager:
NW.
Principal In Charge:


ENLARGED COMMON
AREA PLANS & ELEVRESTROOMS & STUDY


Author
PRESTROOMS & STUDY


ID/A 1.07

Corporate Members of the American Institute of Architects
Acceptance of the electronic file version of this drawing acknowledges the receipt and consent to the terms of the Weber Thompson Electronic Media Receipt Agreement

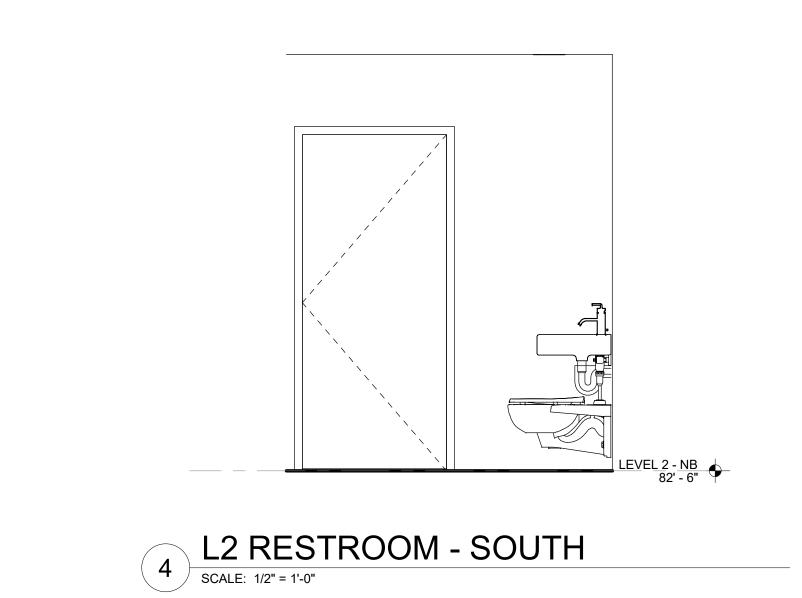


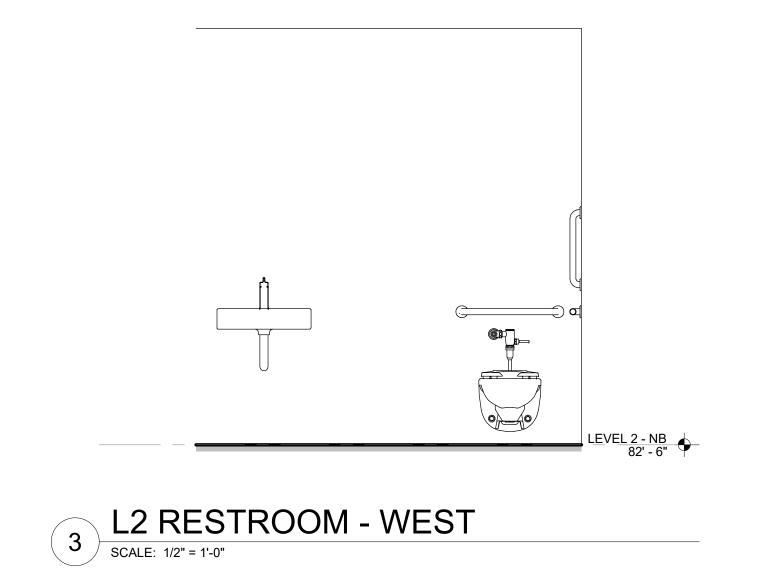


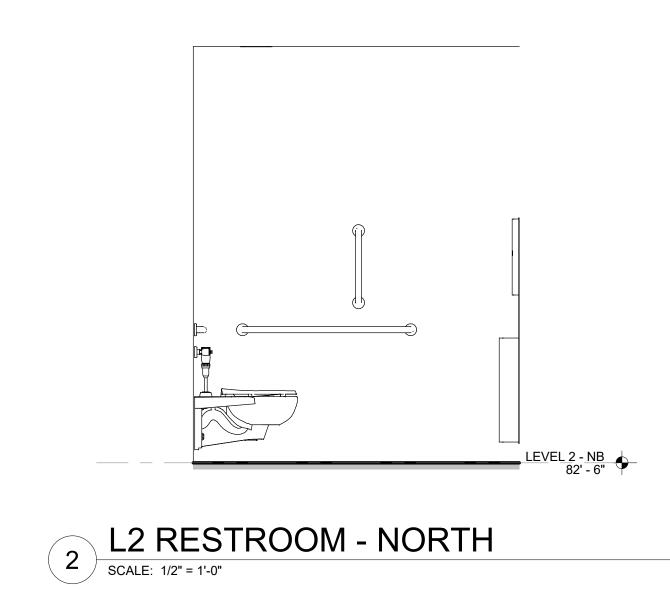


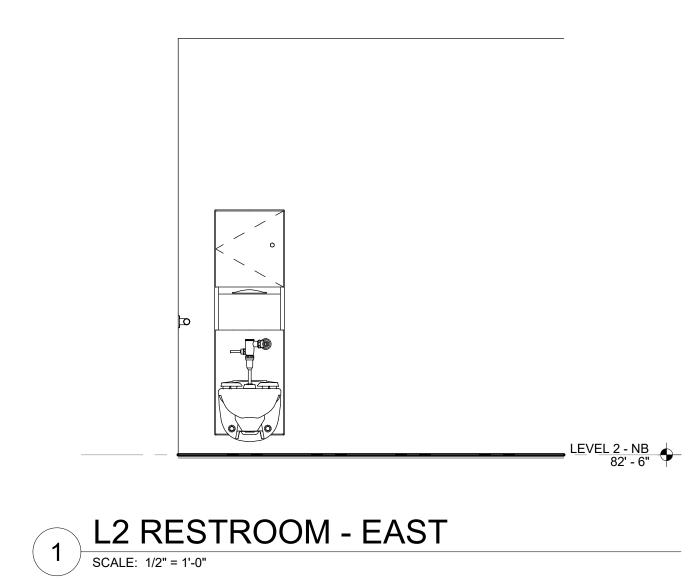




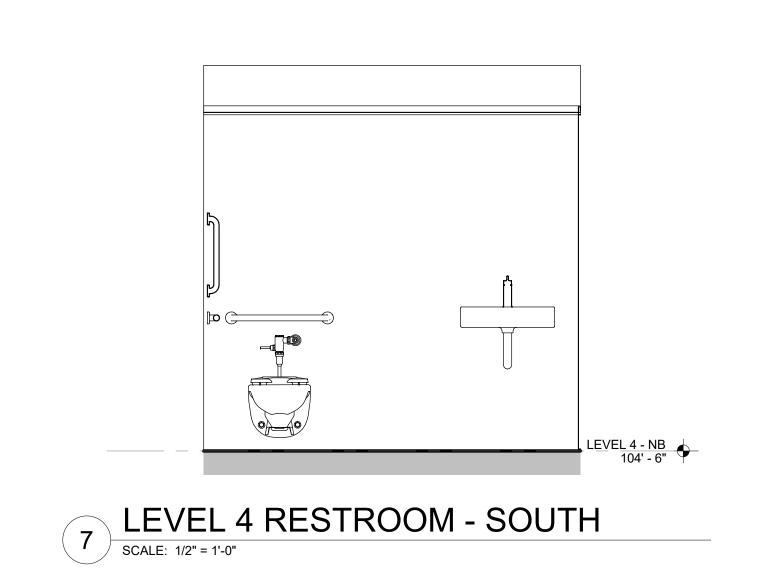

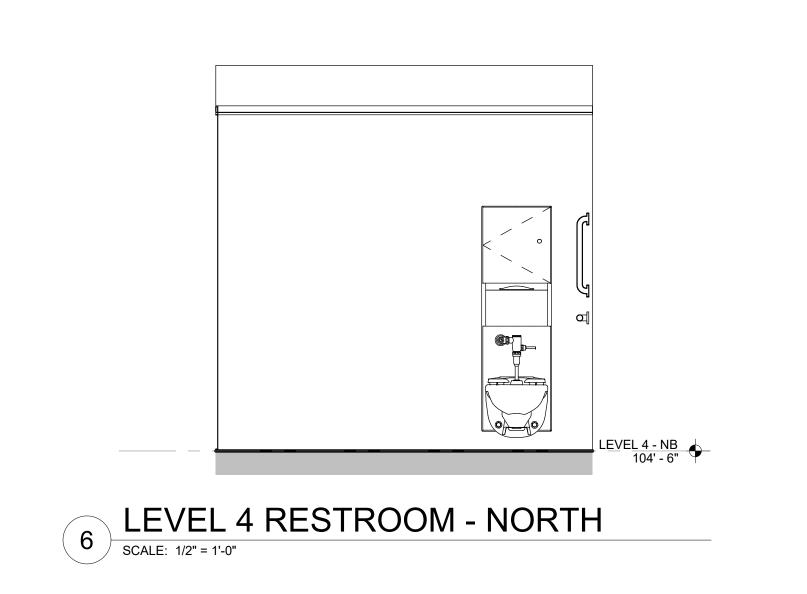

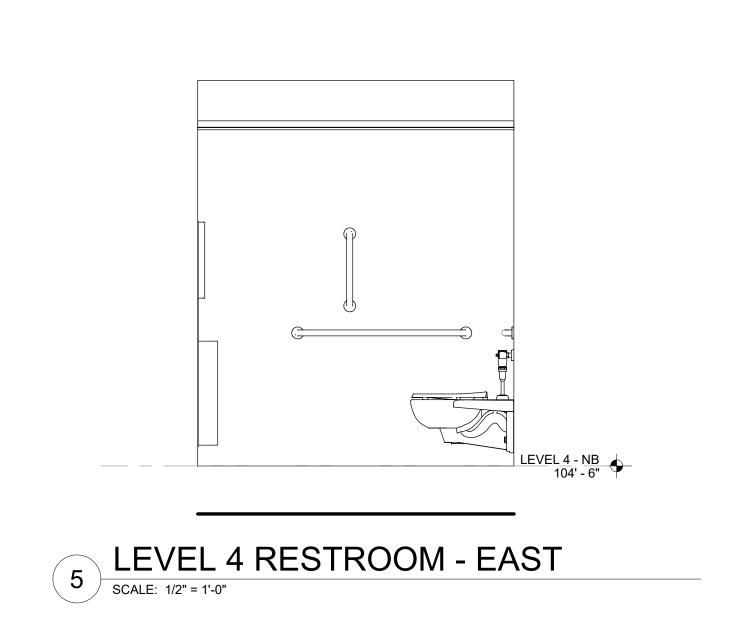

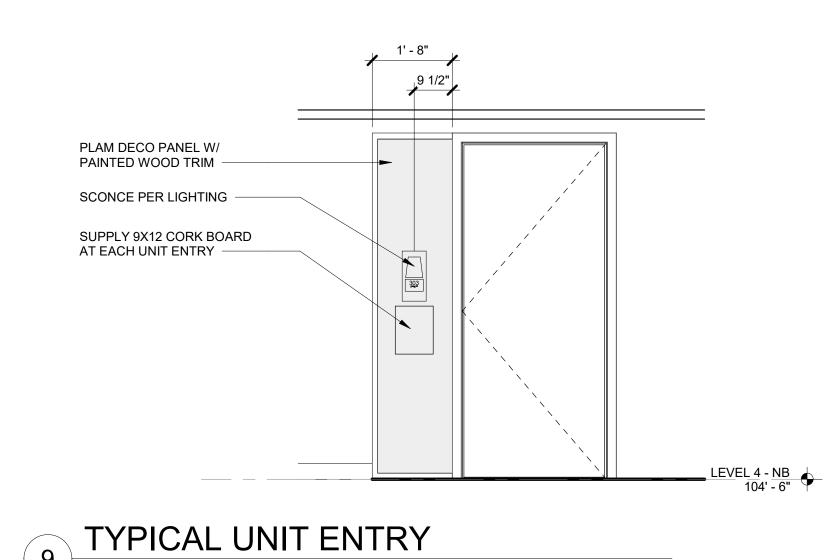

9 TYPICAL UNIT ENTRY

SCALE: 1/2" = 1'-0"

Drawn By: Project Manager: Principal In Charge: Corporate Members of the American Institute of Architects
Acceptance of the electronic file version of this drawing
acknowledges the receipt and consent to the terms of the
Weber Thompson Electronic Media Receipt Agreement
© Copyright Weber Thompson 2025

WEBER

206.344.5700

THOMPSON

900 N 34th Street, Suite 200 Seattle, WA 98103


THE TRAILHEAD

1550 Newport Way NW Issaquah, WA 98027

TRAILHEAD
APARTMENTS LLLP

600 Andover Park W Seattle, WA 98188


Construction Revision:

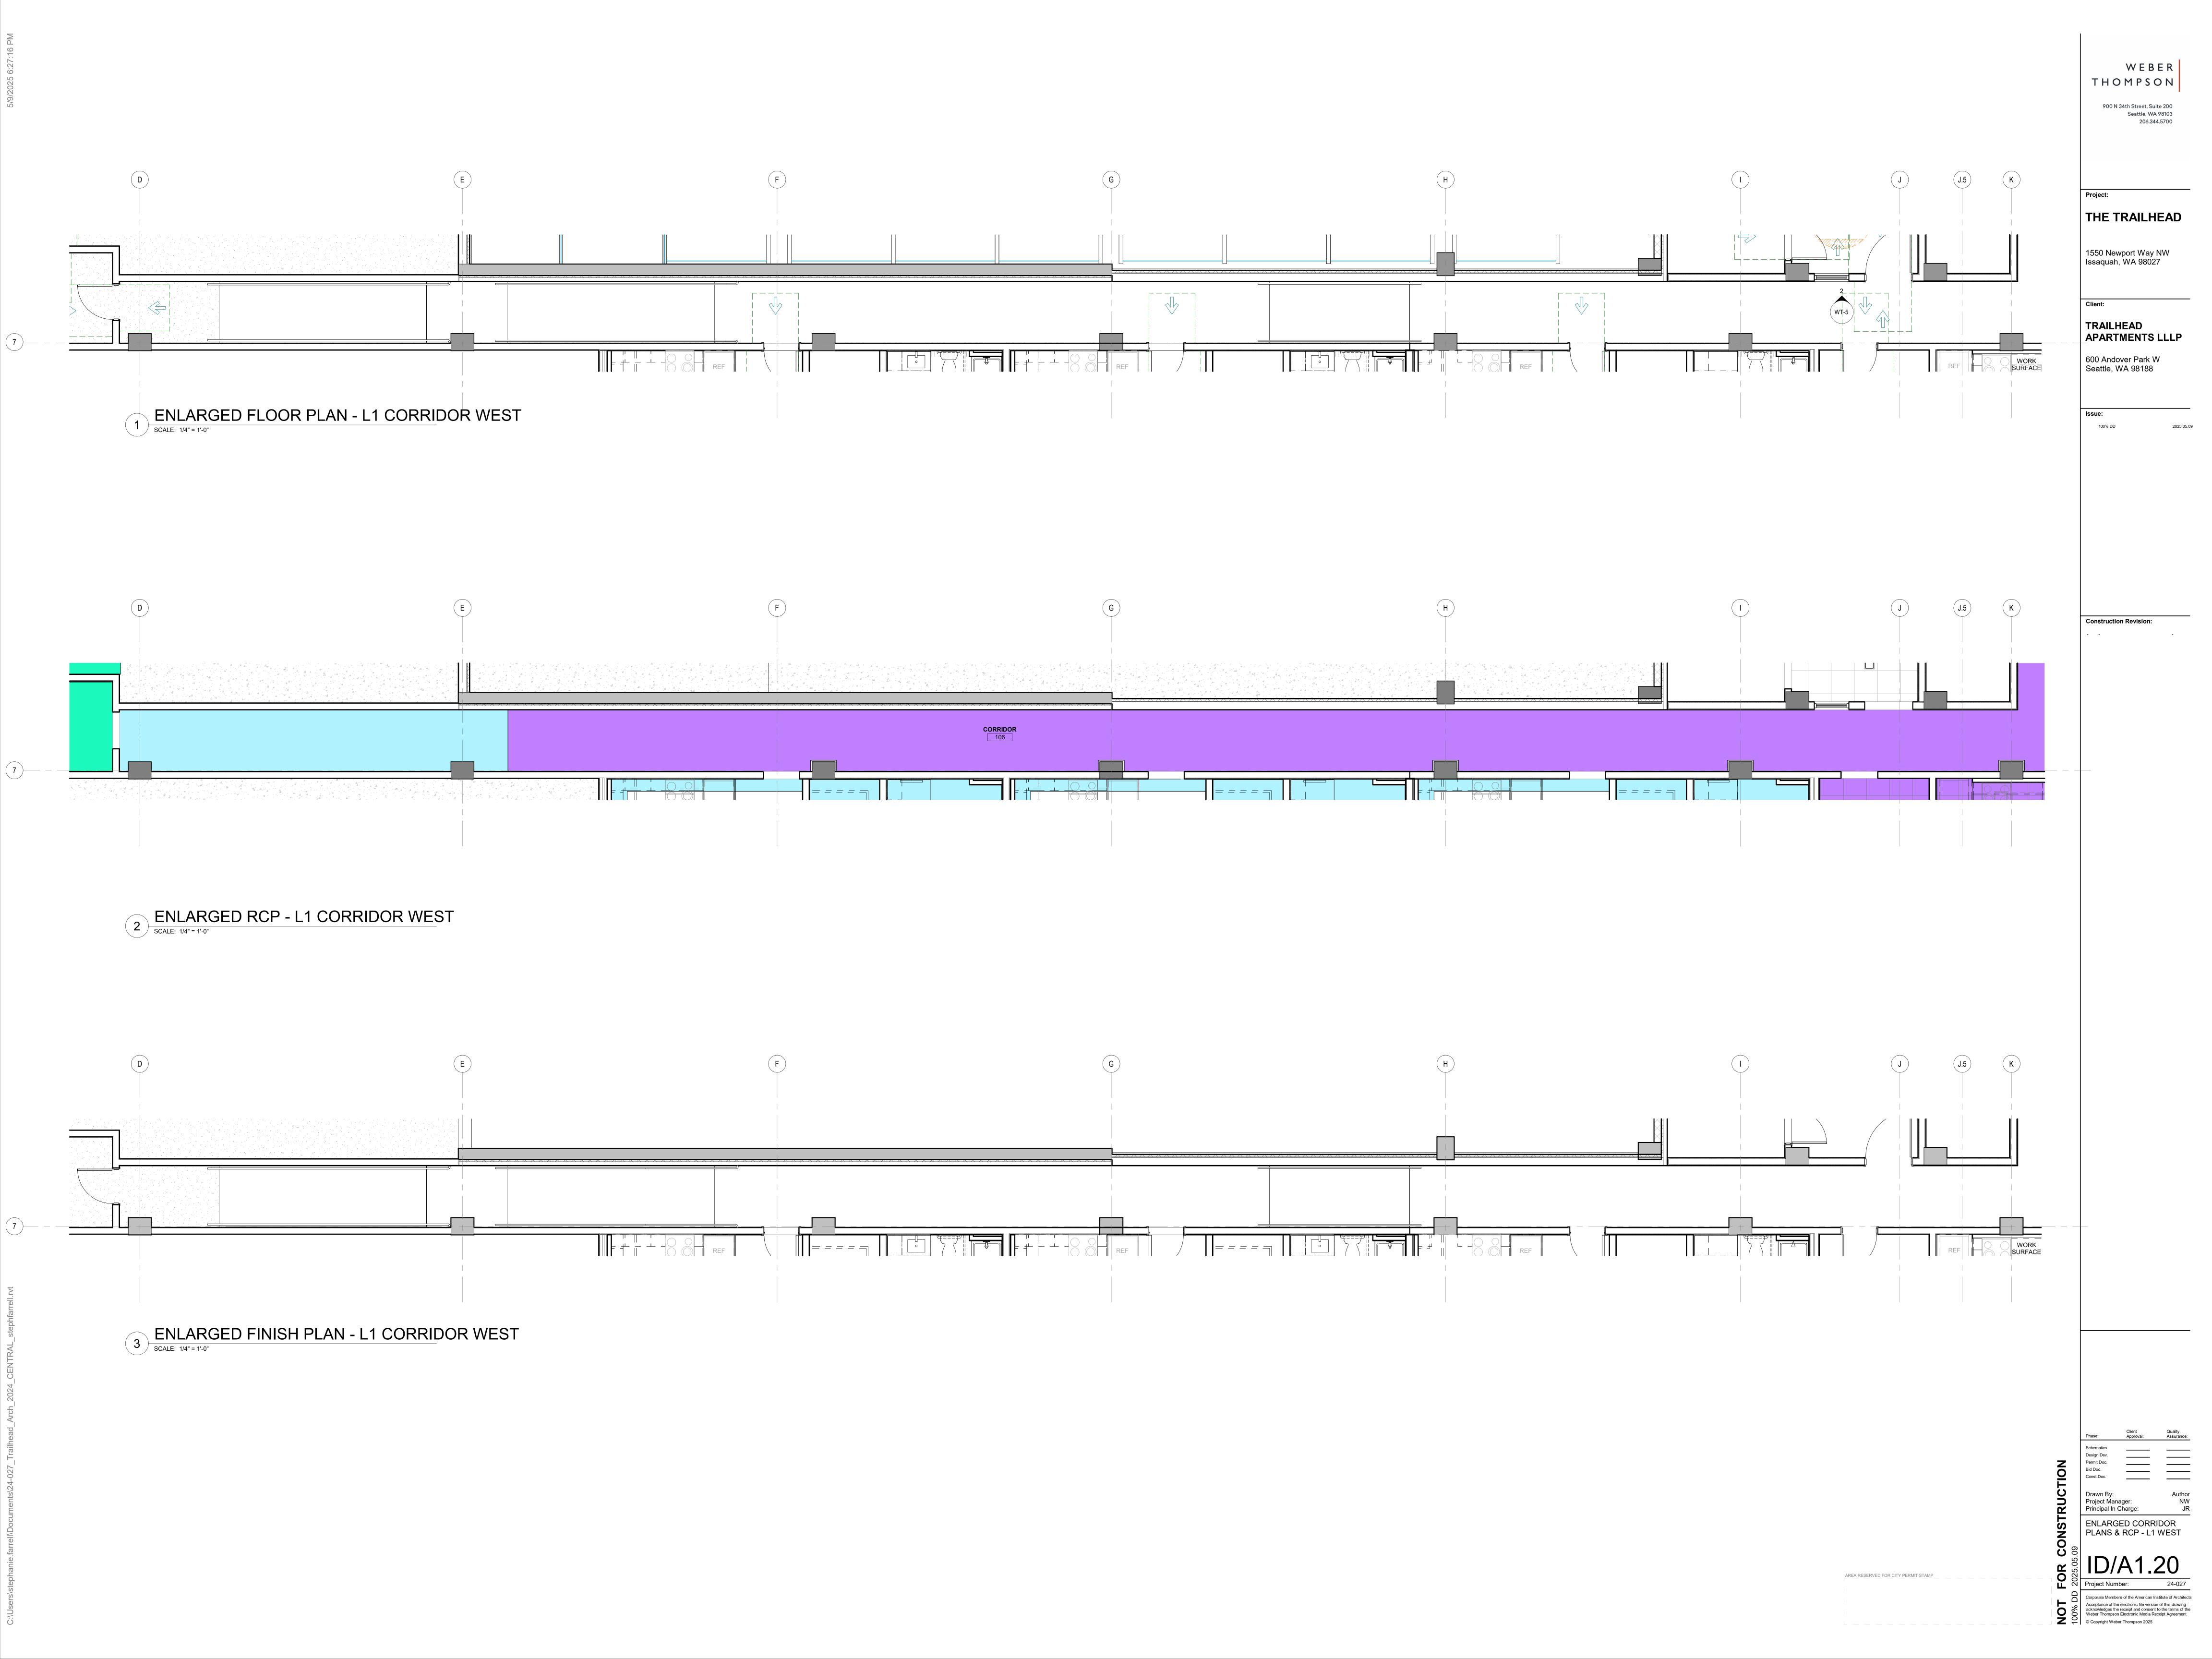

TRAILHEAD
APARTMENTS LLLP

Acceptance of the electronic file version of this drawing acknowledges the receipt and consent to the terms of the Weber Thompson Electronic Media Receipt Agreement

© Copyright Weber Thompson 2025

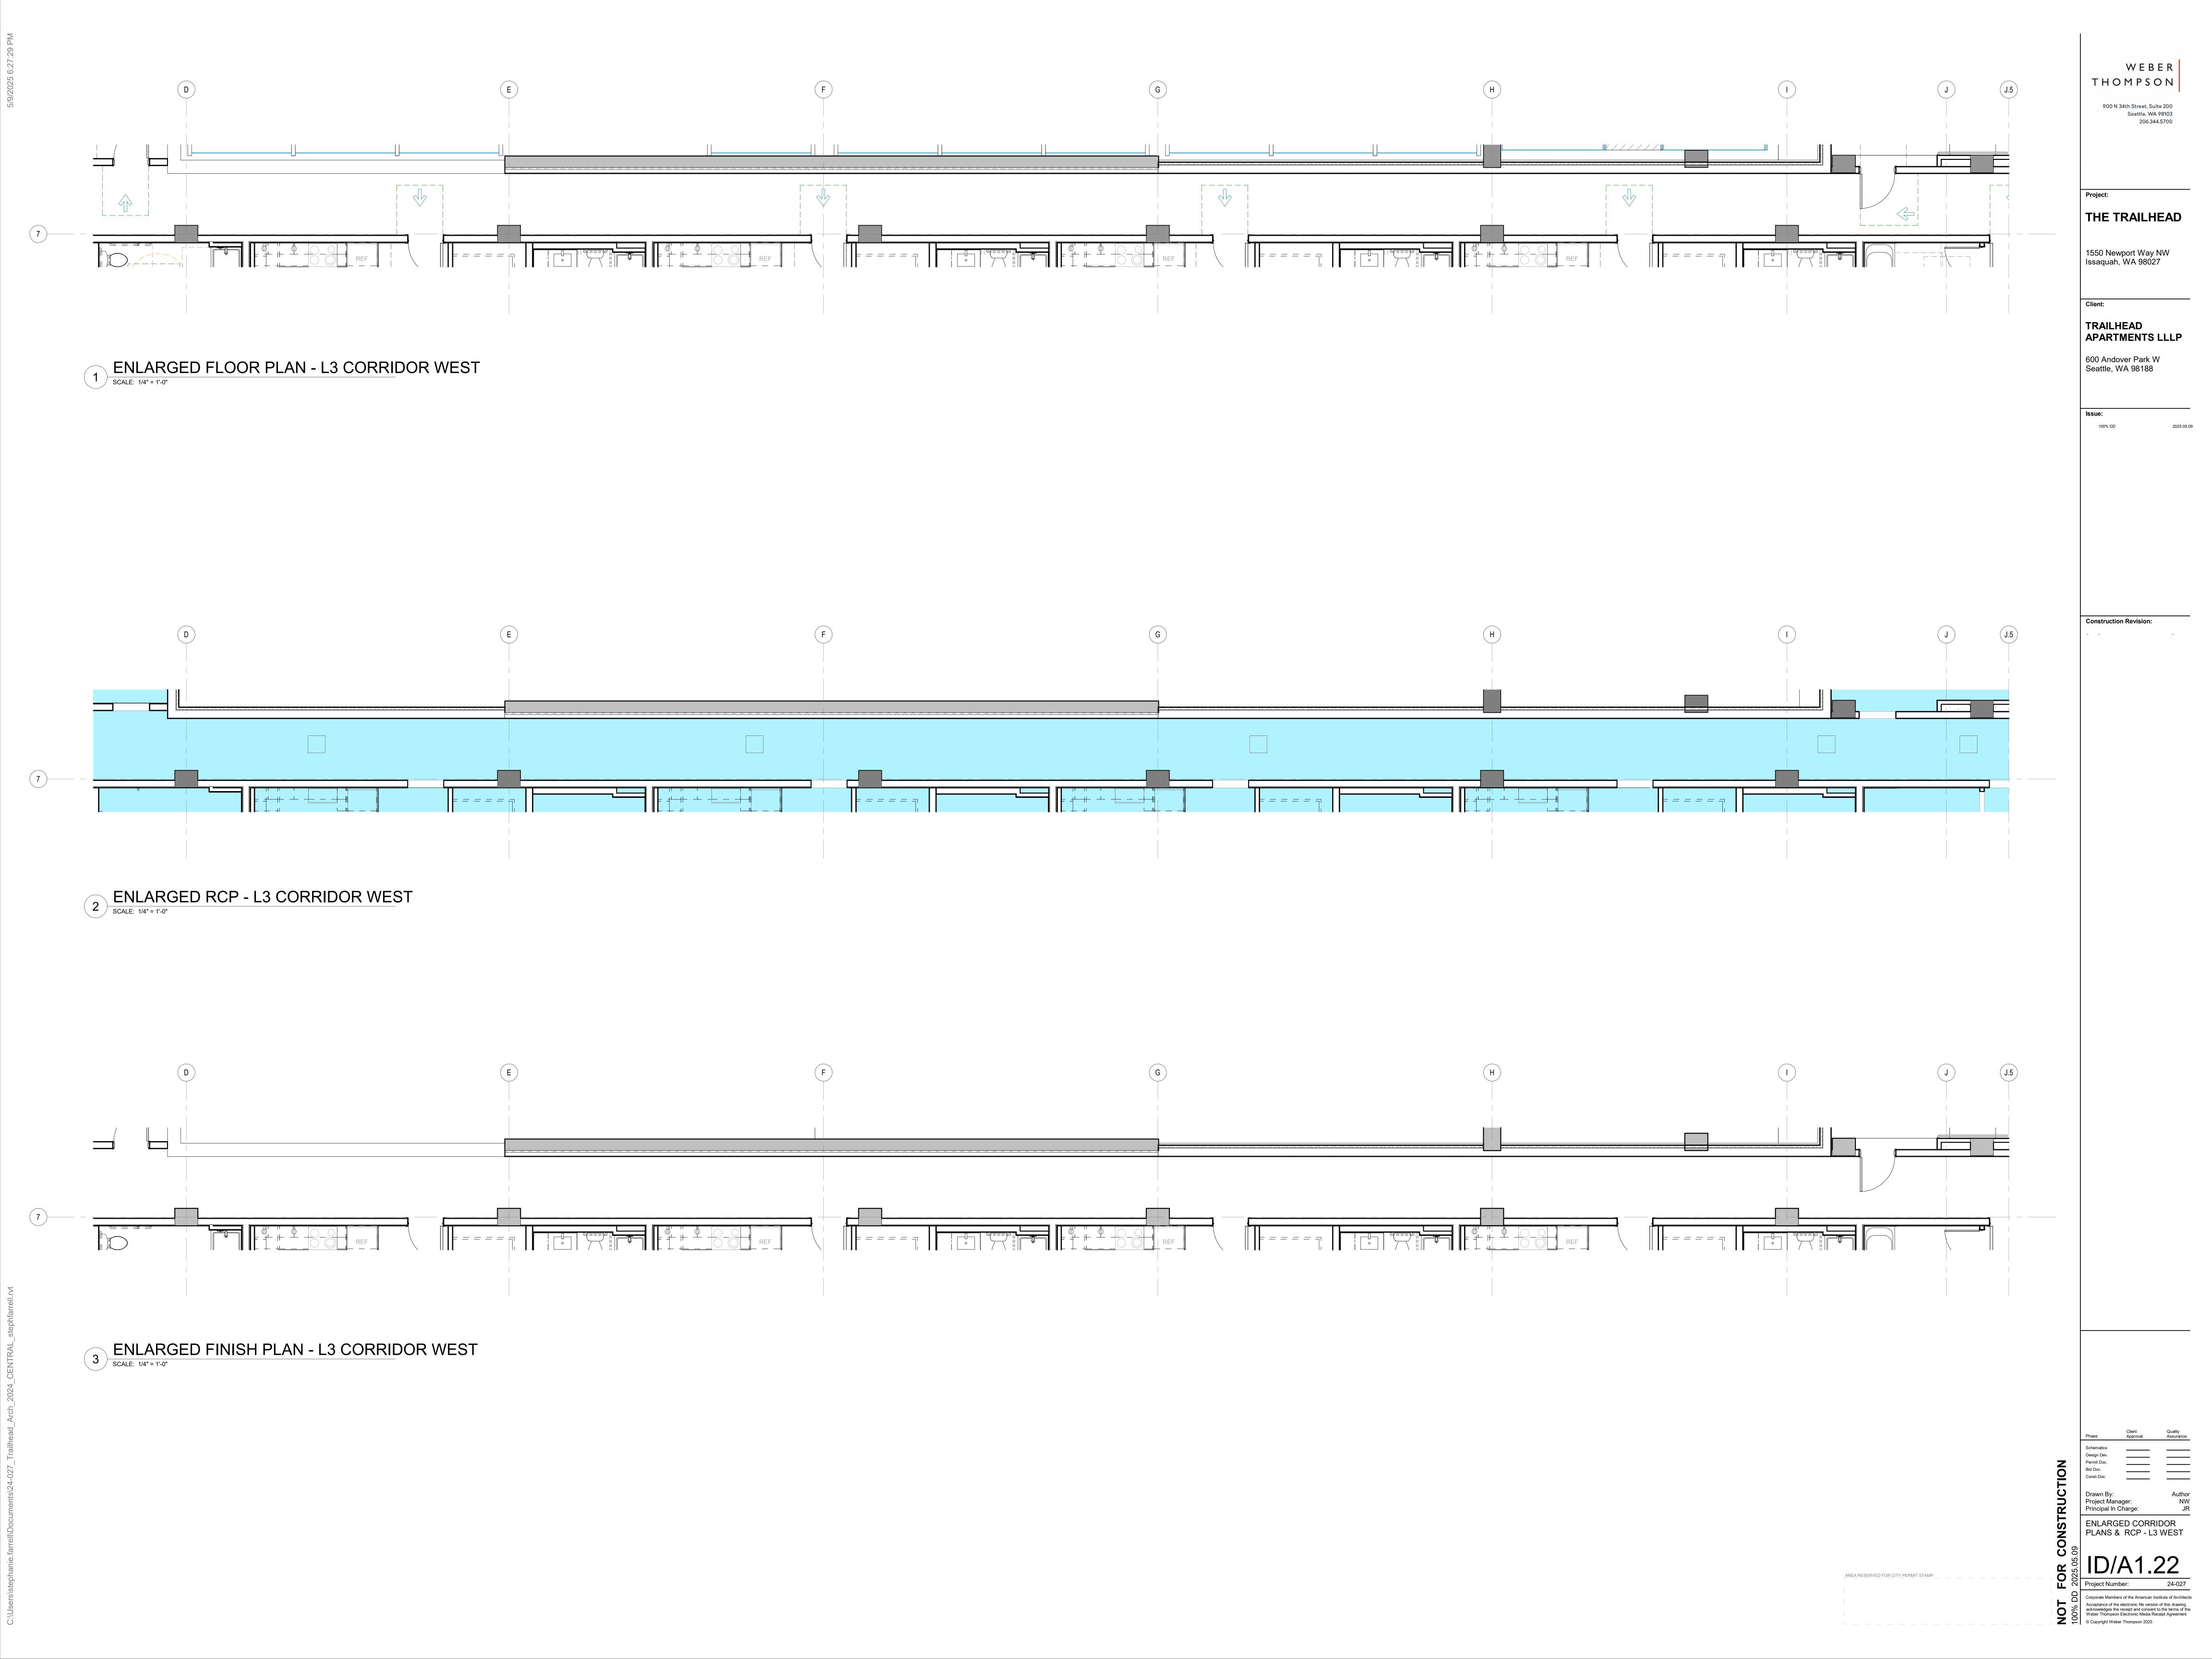

WEBER
THOMPSON

900 N 34th Street, Suite 200
Seattle, WA 98103
206.344.5700

Project:
THE TRAILHEAD

1550 Newport Way NW Issaquah, WA 98027

Client:
TRAILHEAD
APARTMENTS LLLP

600 Andover Park W Seattle, WA 98188

Issue:
100% DD 2025.05.09

Phase: Client Quality
Phase: Approval: Assurance:

Schematics
Design Dev.
Permit Doc.
Bid Doc.
Const. Doc.

Drawn By: Author
Project Manager: NW


Permit Doc.
Bid Doc.
Const.Doc.


Drawn By: Author
Project Manager: NW
Principal In Charge: JR

ENLARGED CORRIDOR
PLANS & RCP - L3 NORTH

ID/A 1.24

Project Number: 24-027

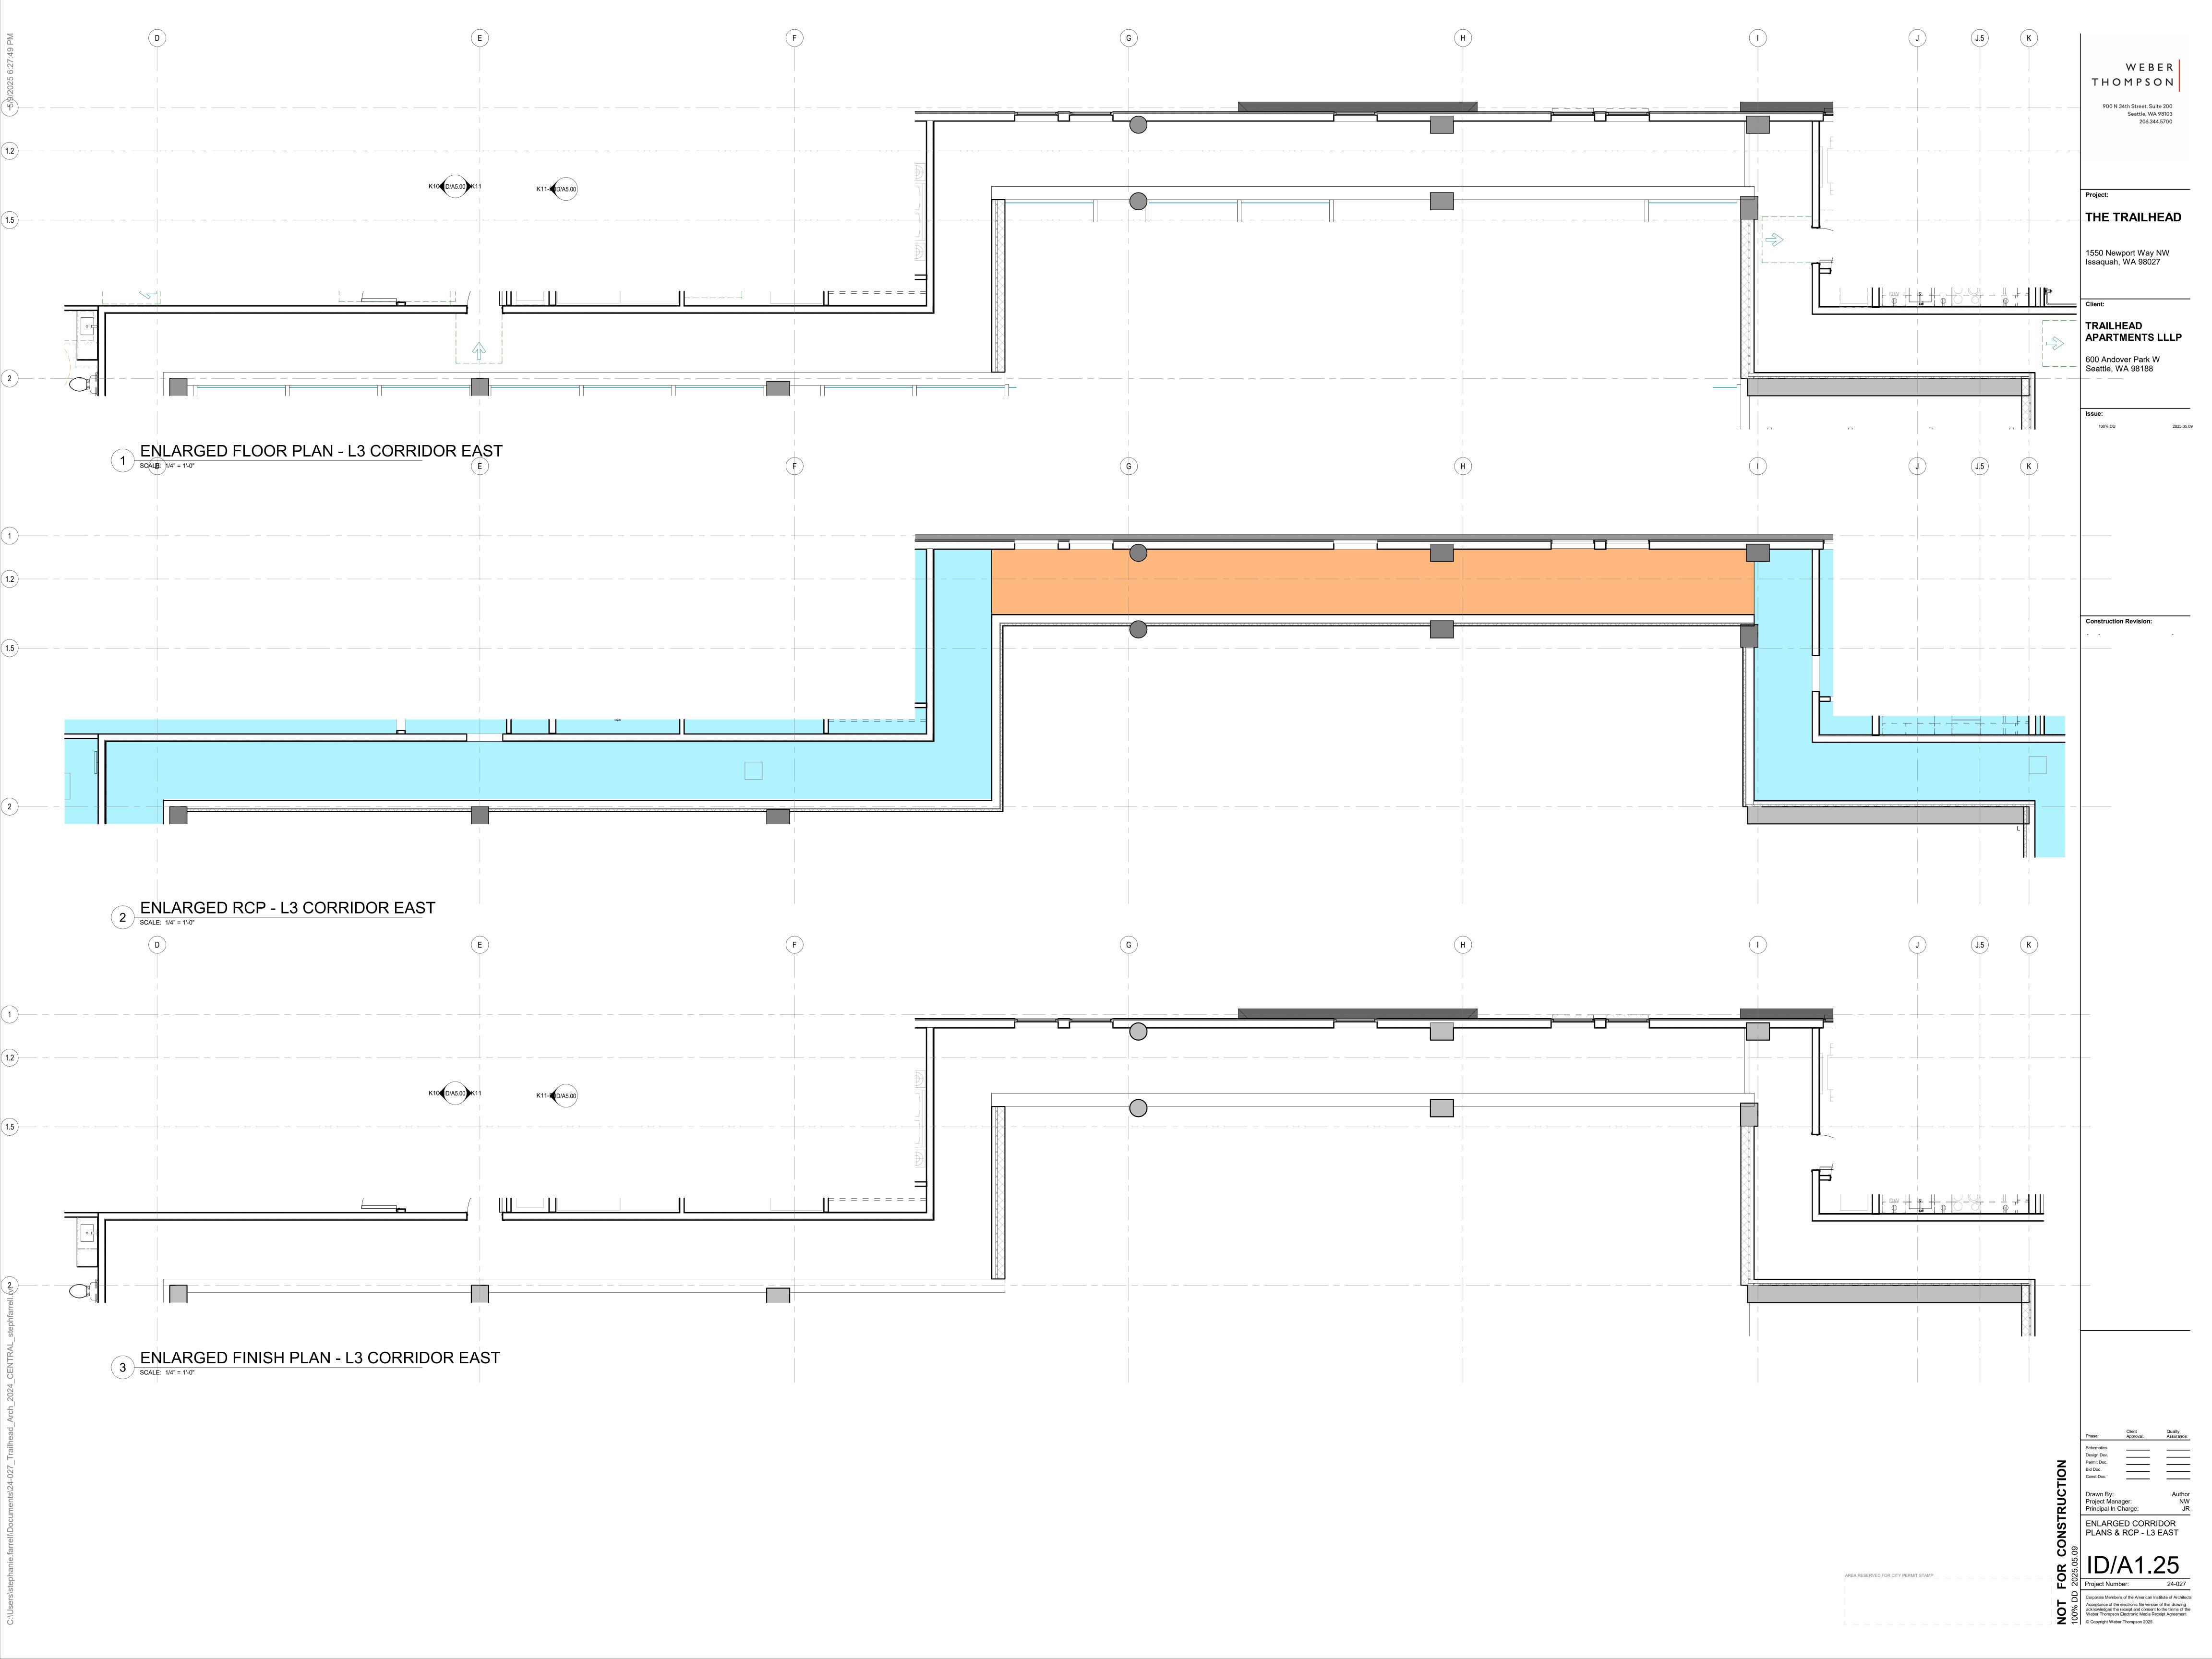

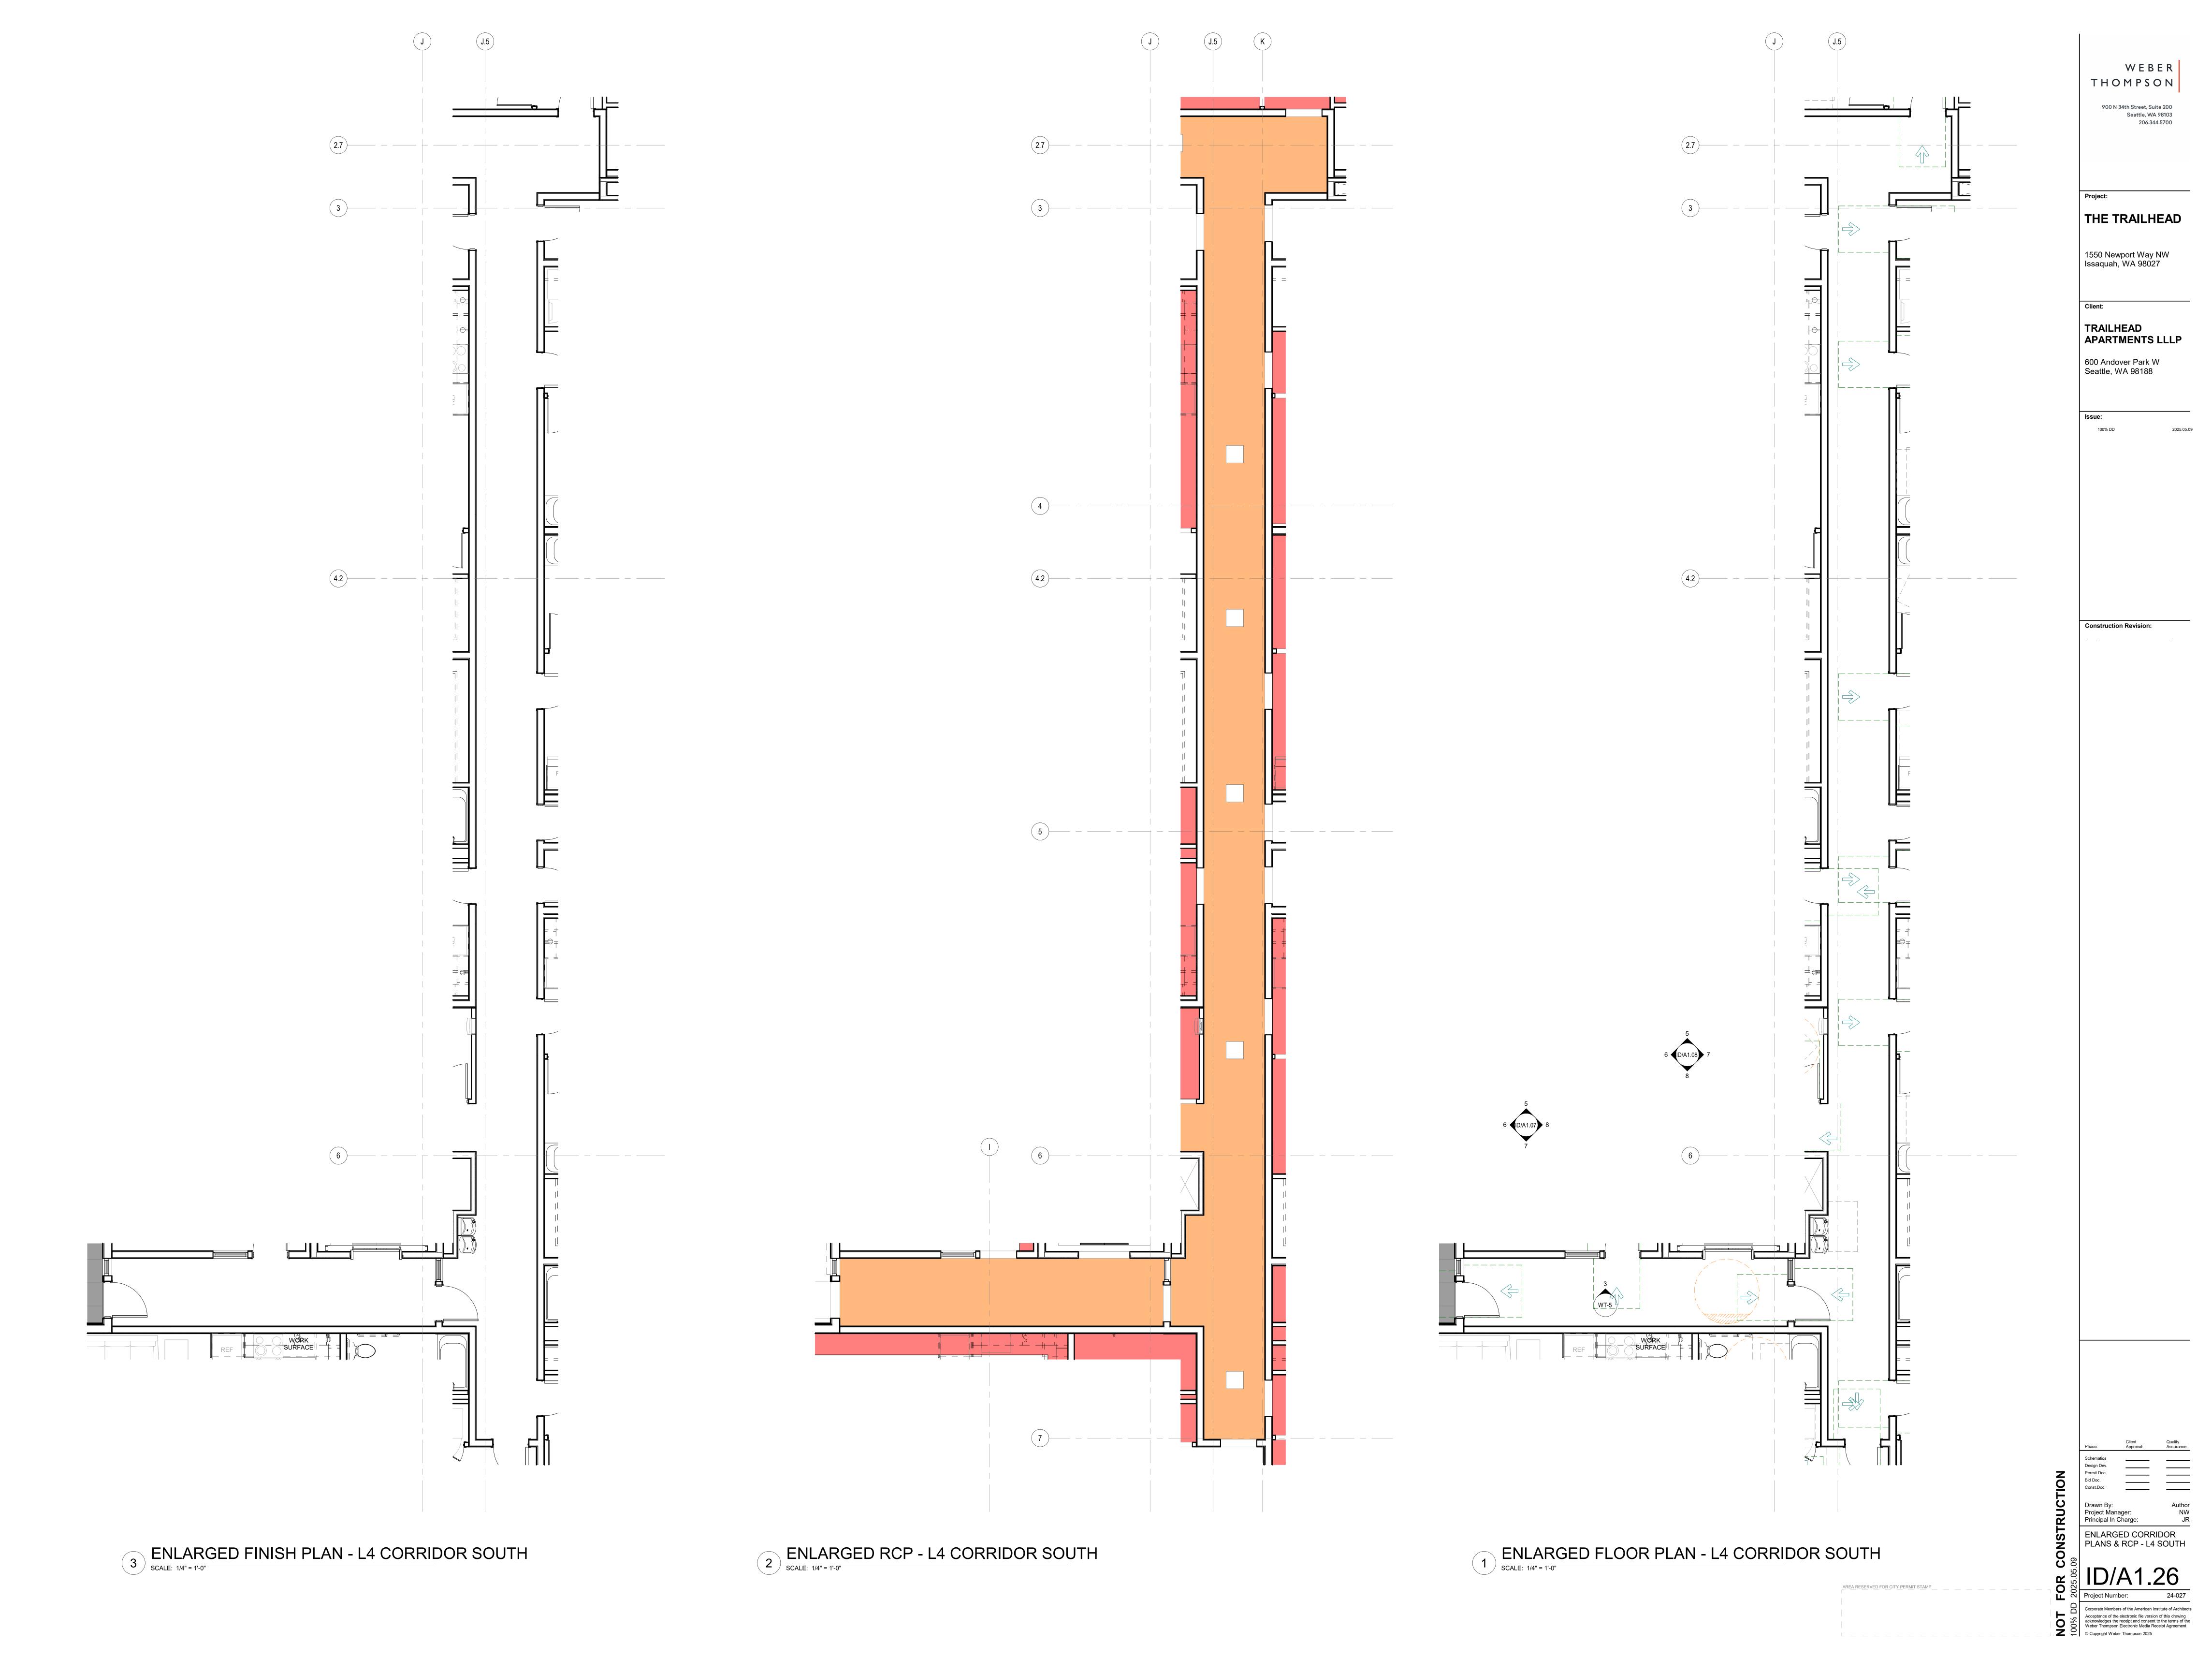

tephanie.farrell\Documents\24-027_Trailhead_Arch_2024_CENTRAL_stephfarre



900 N 34th Street, Suite 200 Seattle, WA 98103 THE TRAILHEAD 1550 Newport Way NW Issaquah, WA 98027 TRAILHEAD
APARTMENTS LLLP 600 Andover Park W Seattle, WA 98188

WEBER

Phase:

Client Approval:

Approval:

Schematics

Design Dev.

Permit Doc.

Bid Doc.

Const.Doc.

Drawn By:

Project Manager:

Principal In Charge:

ENLARGED CORRIDOR


PLANS & RCP - L4 NORTH


PLANS & RCP - L4 NO

PLANS & RCP - L4 NO

PLANS & RCP - L4 NO


OCCUPATION OF THE PROPERTY OF T

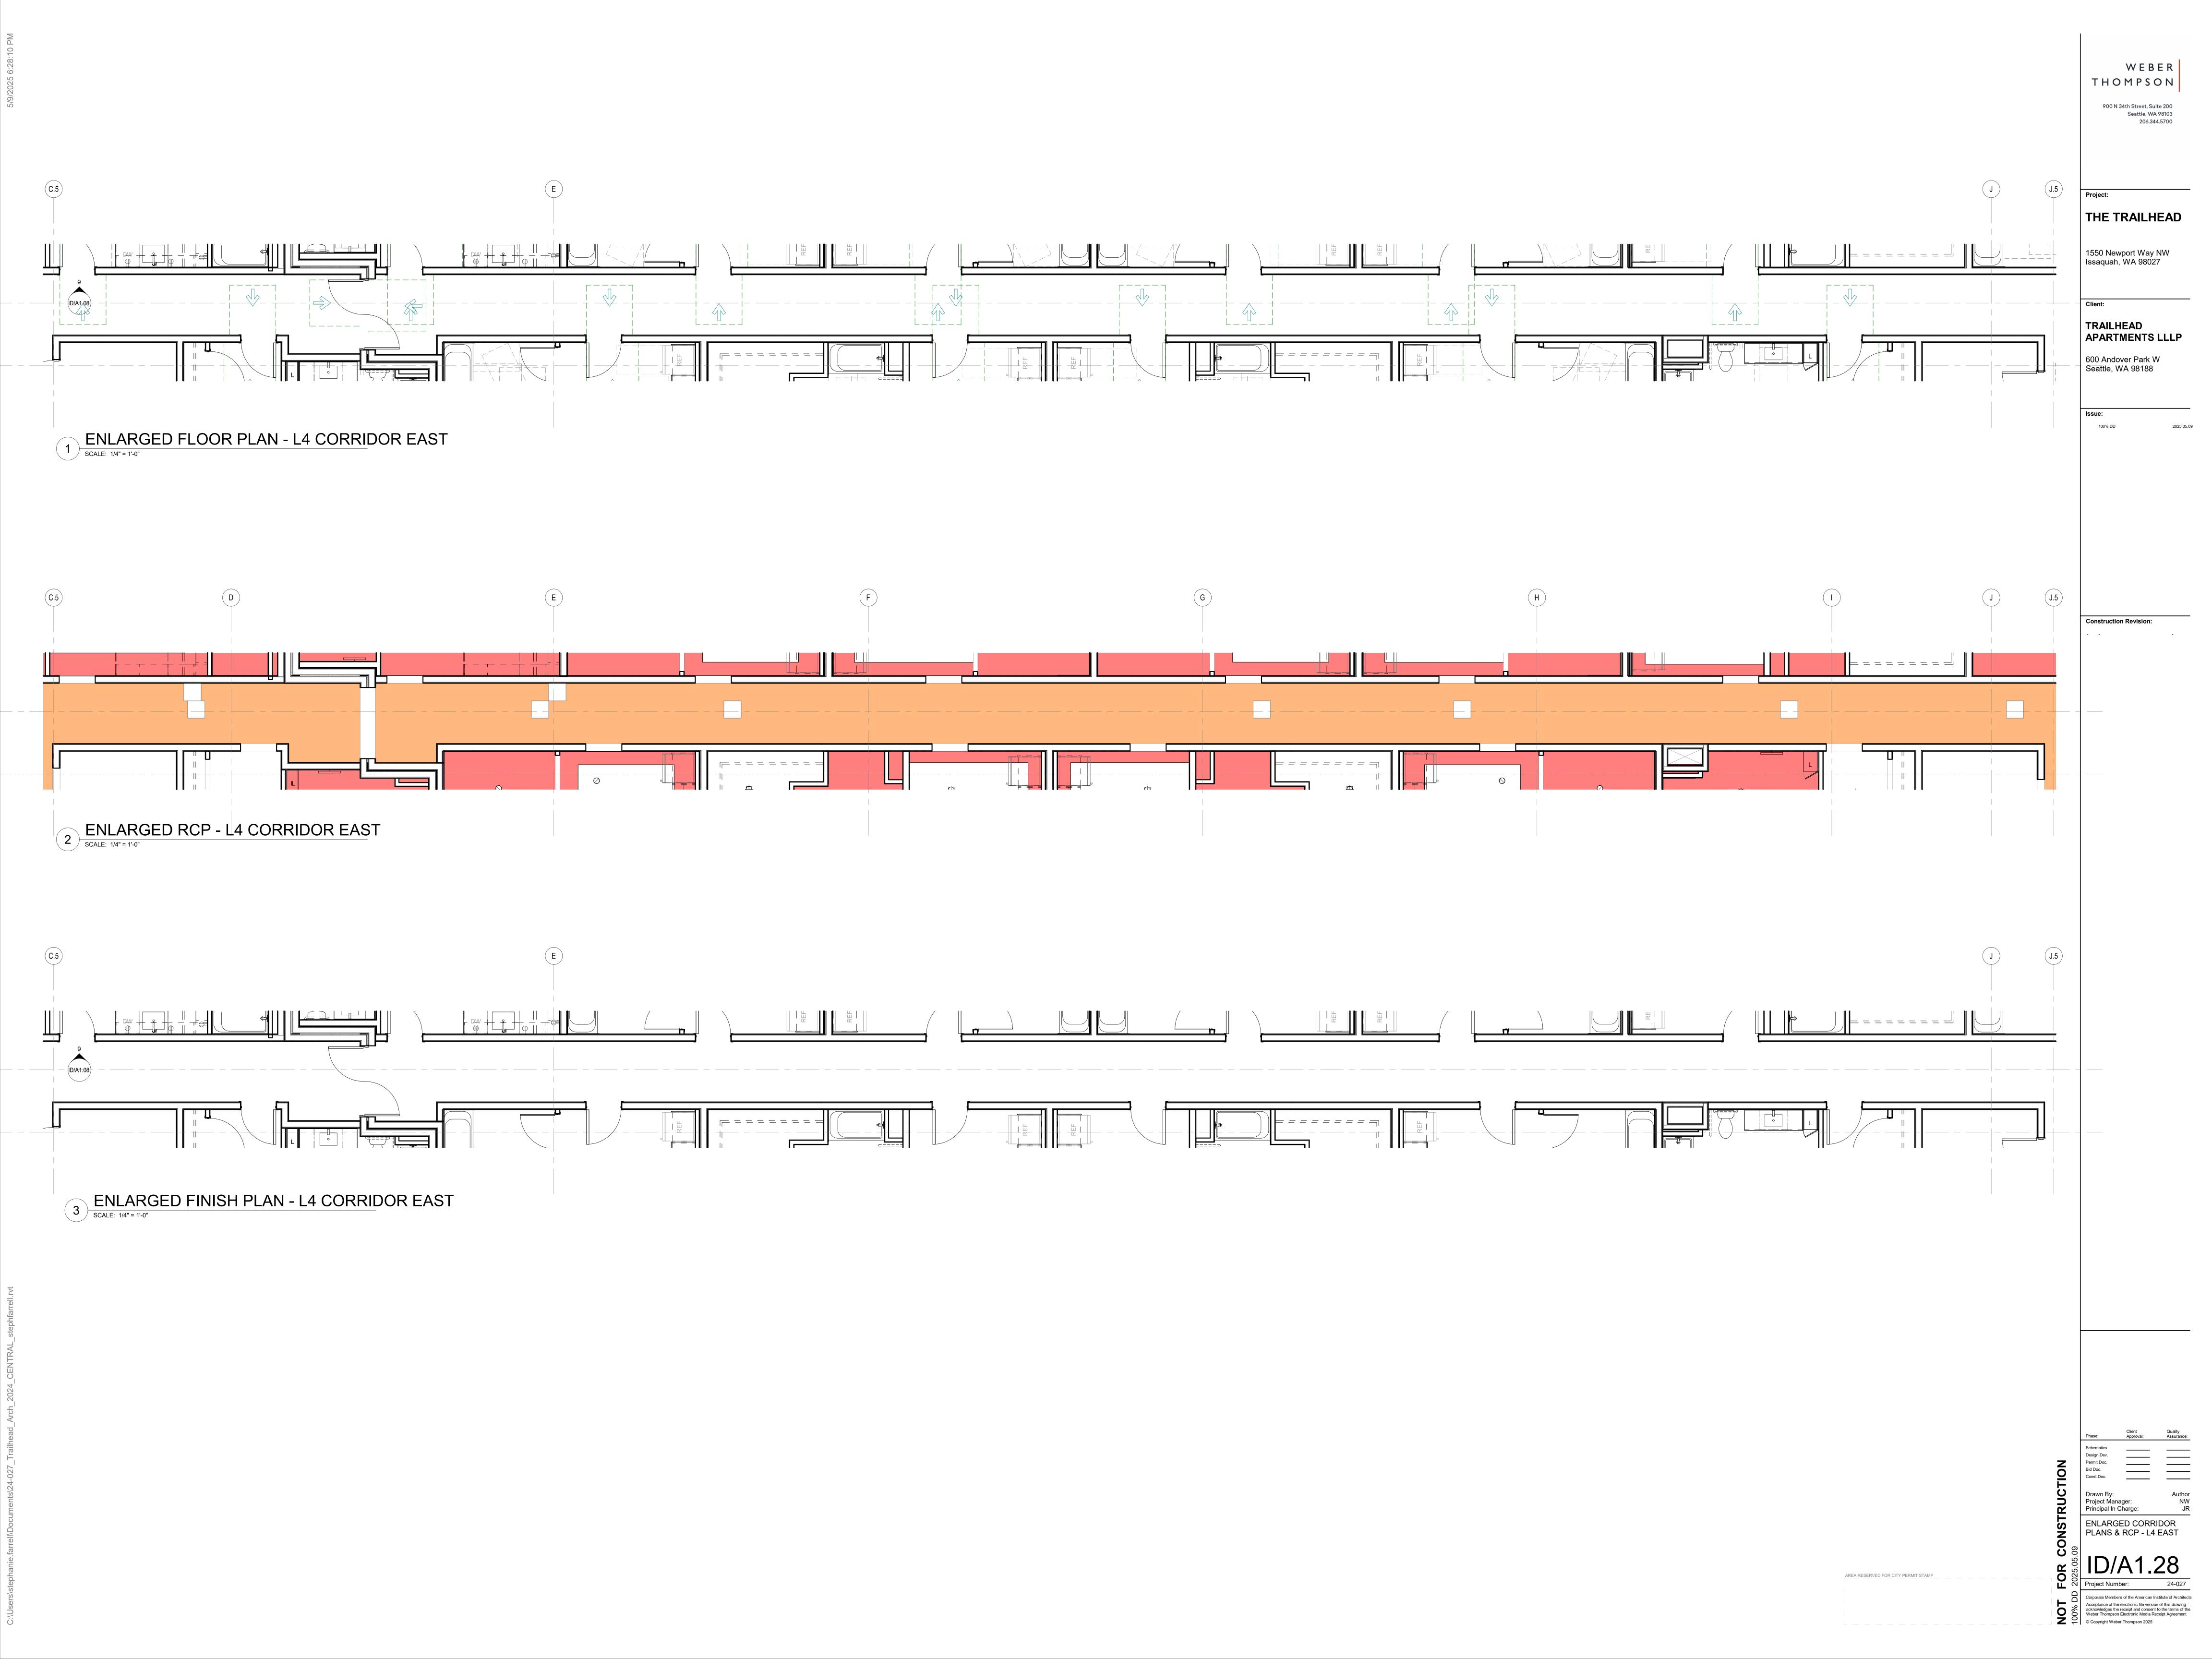

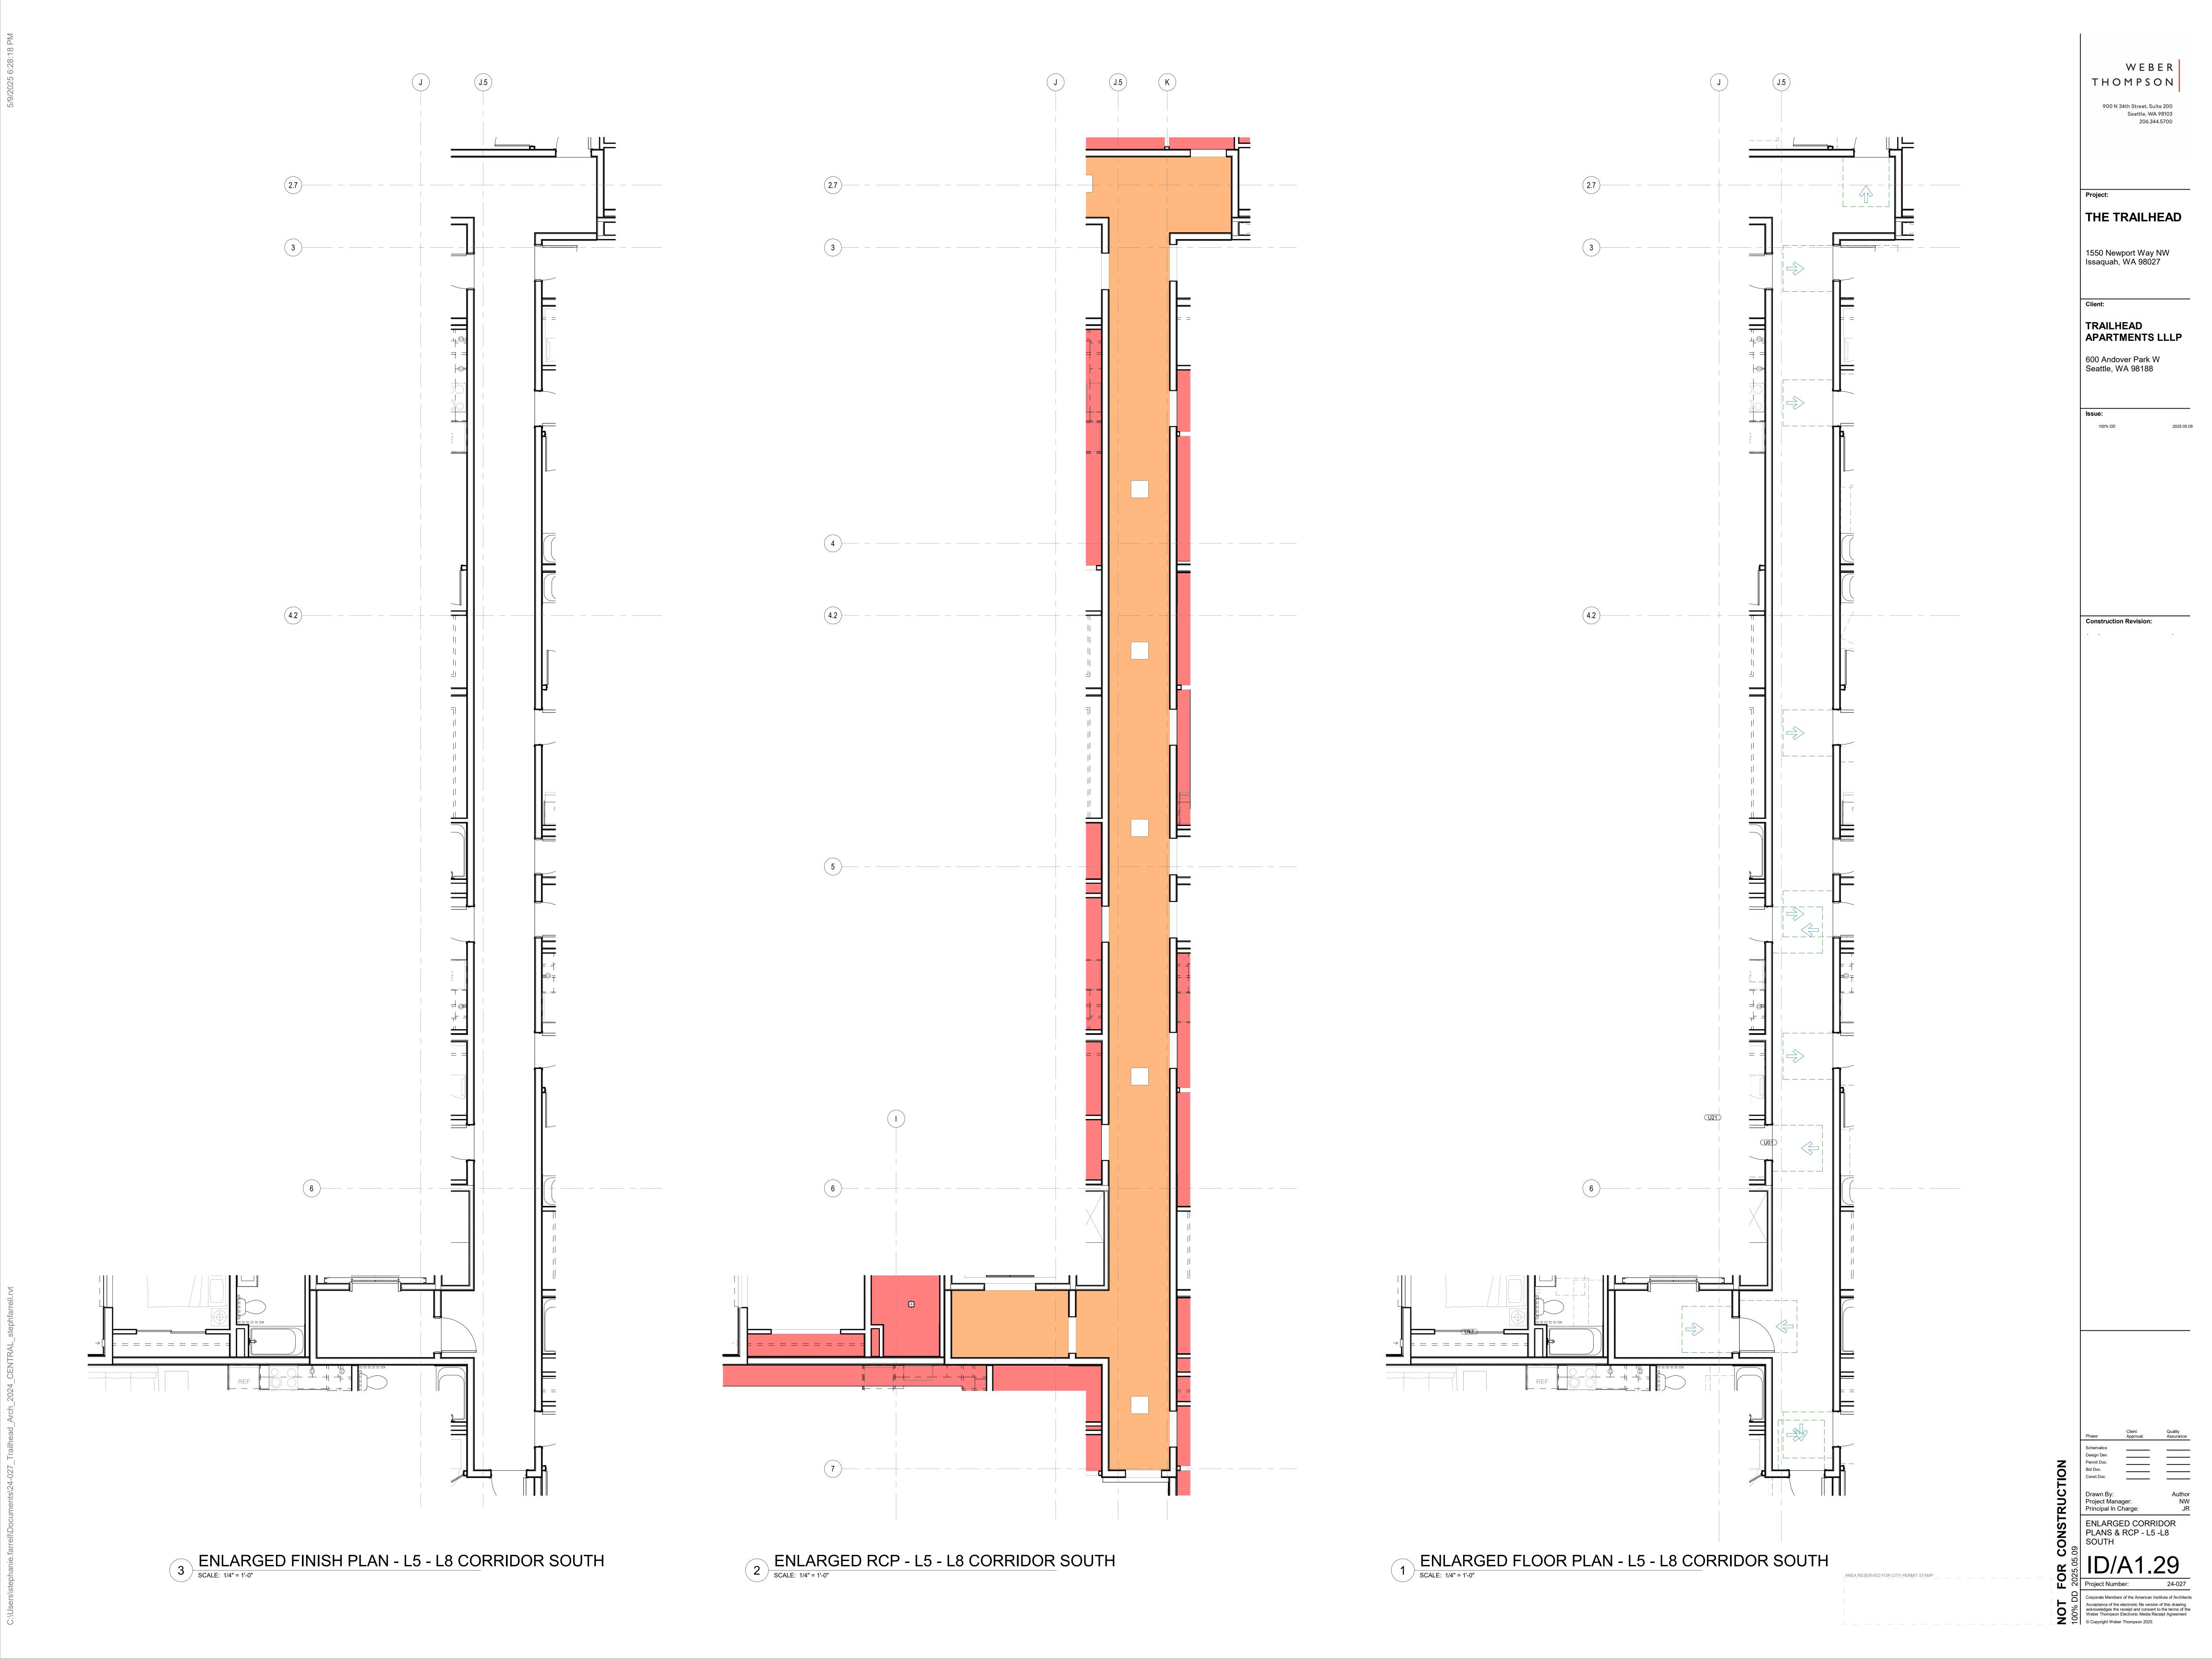





WEBER

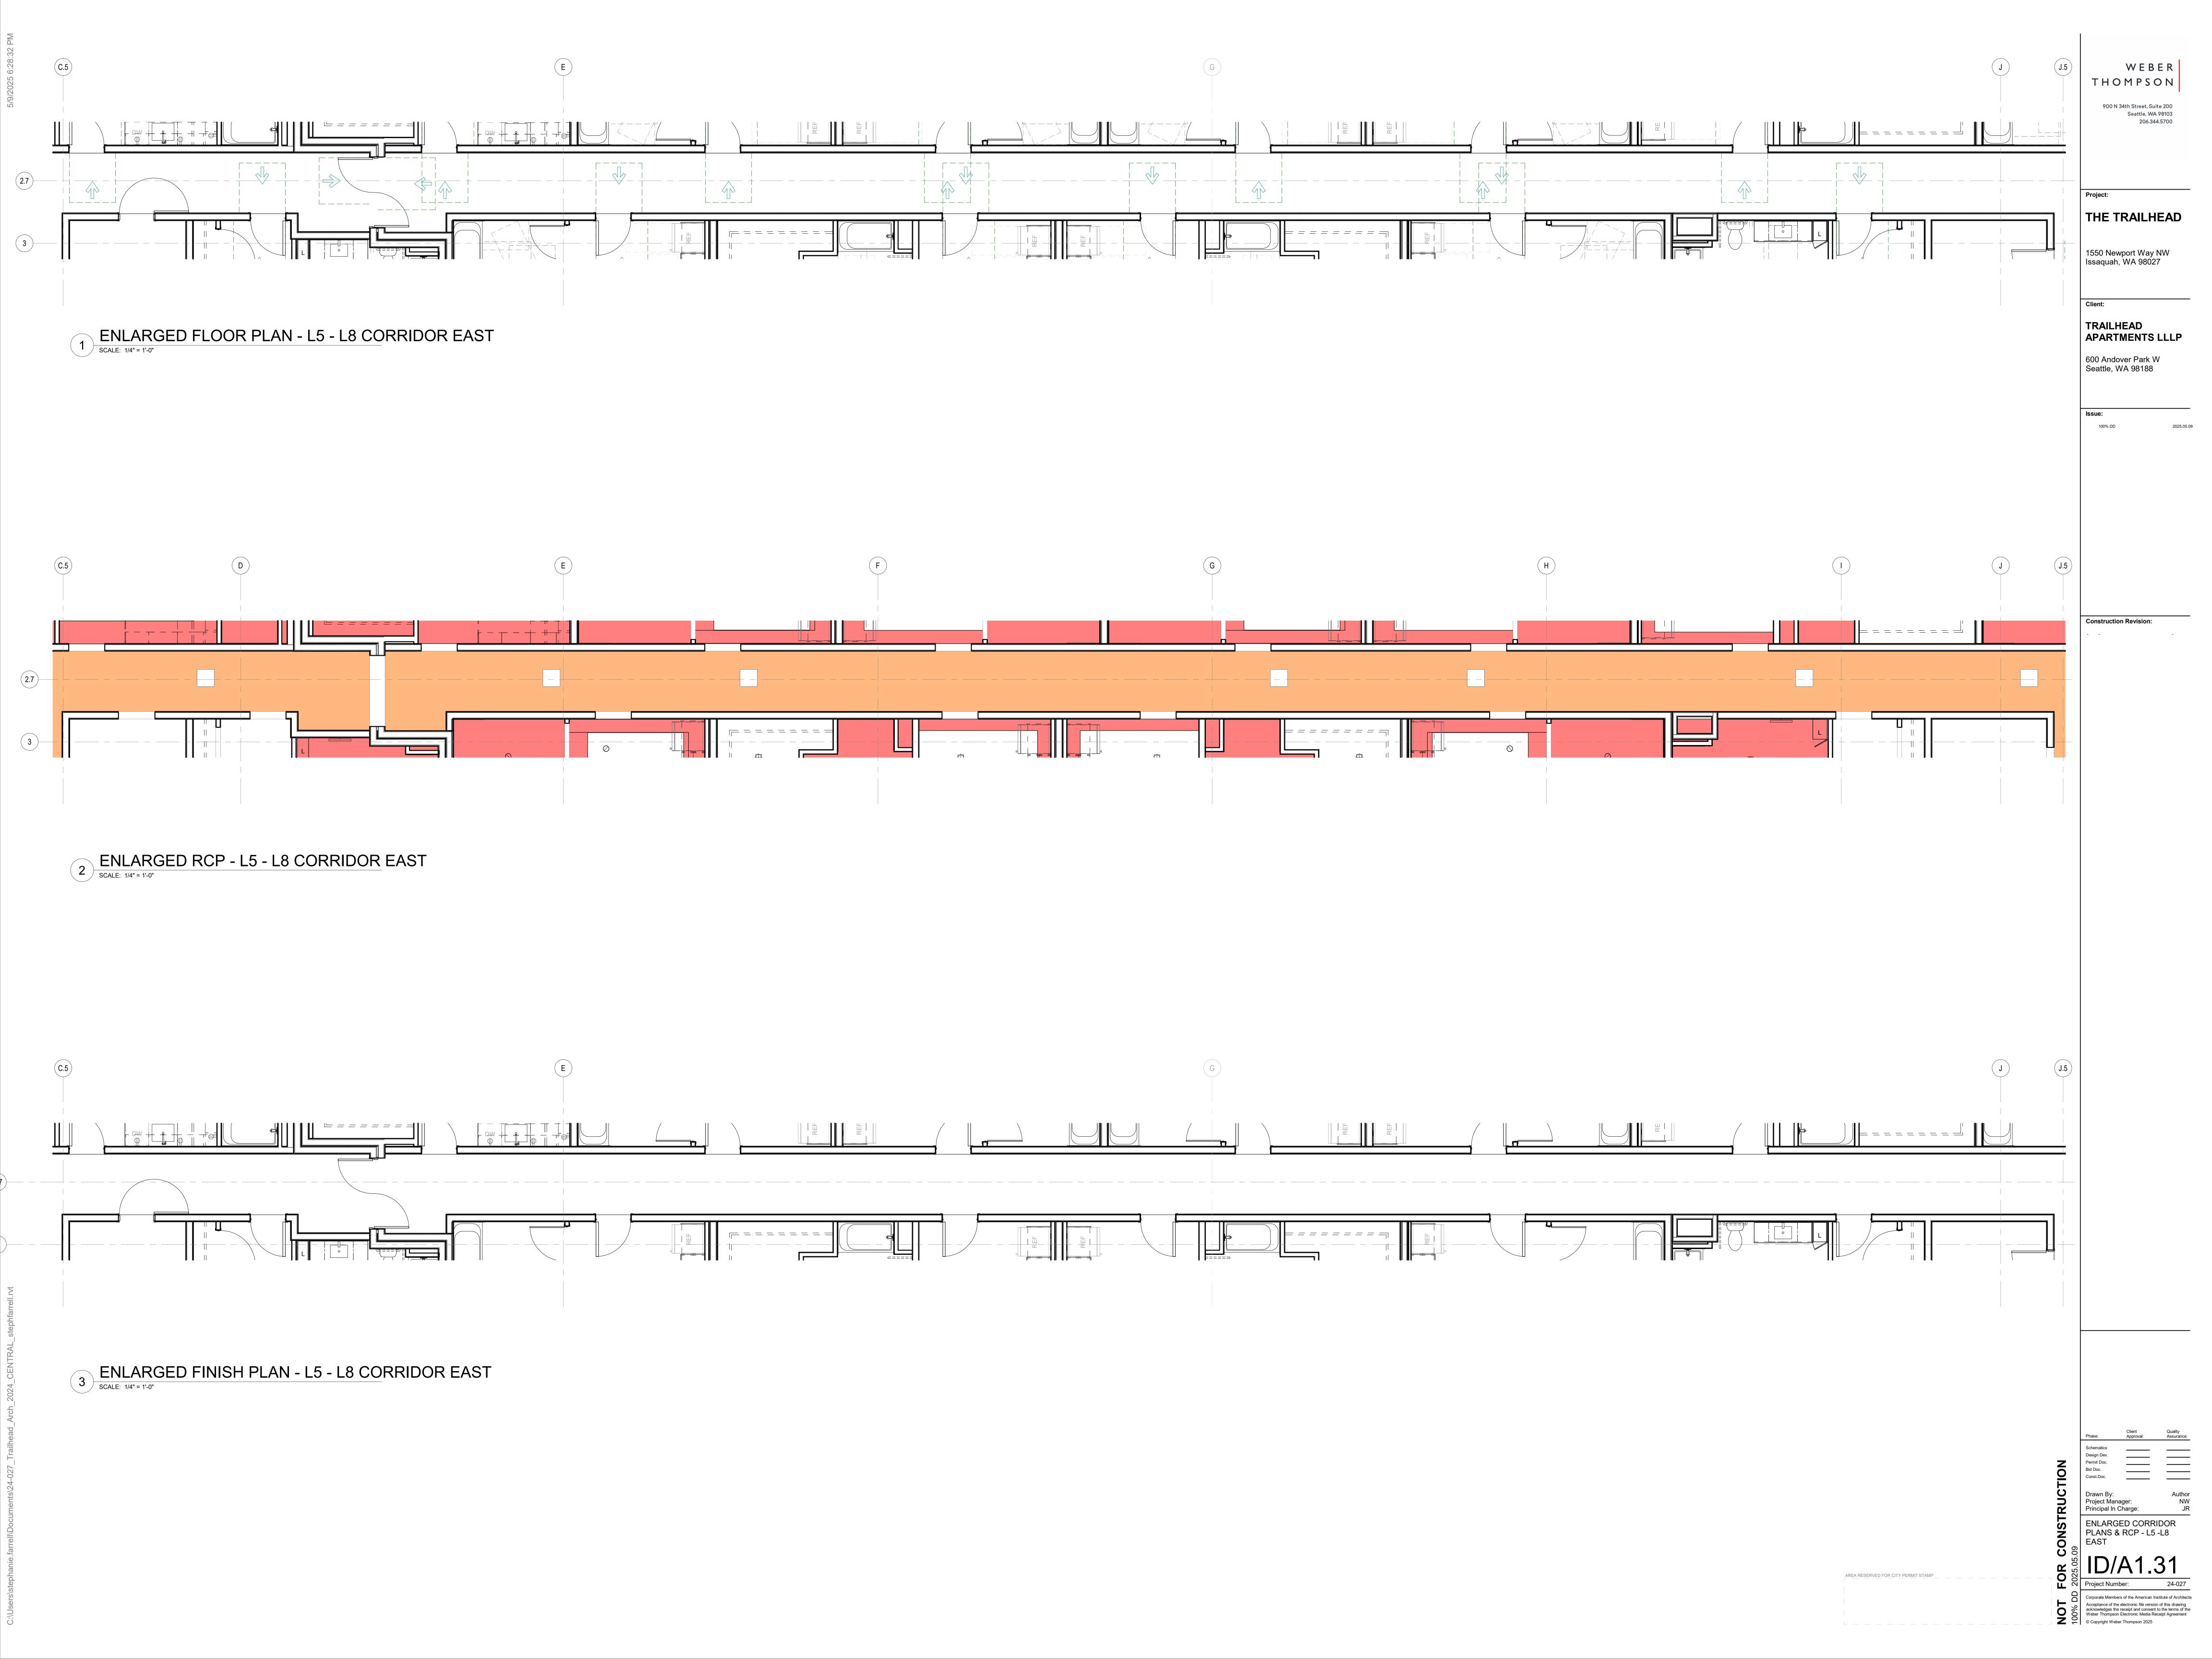






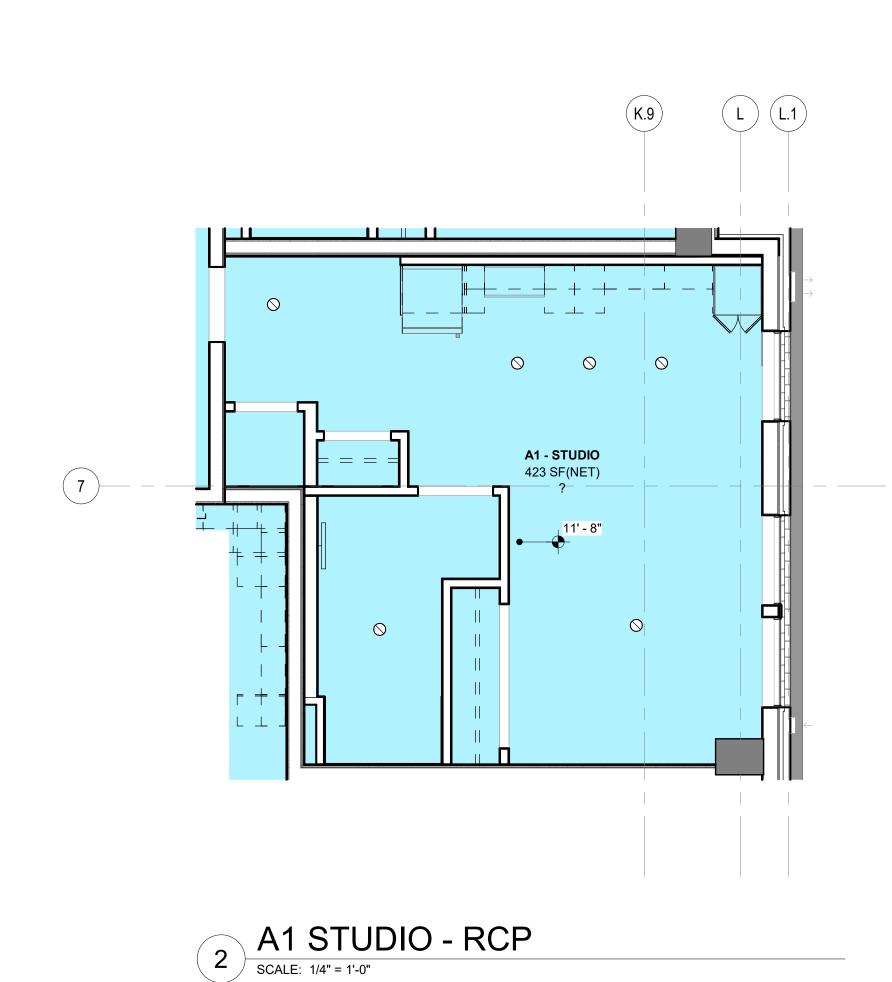


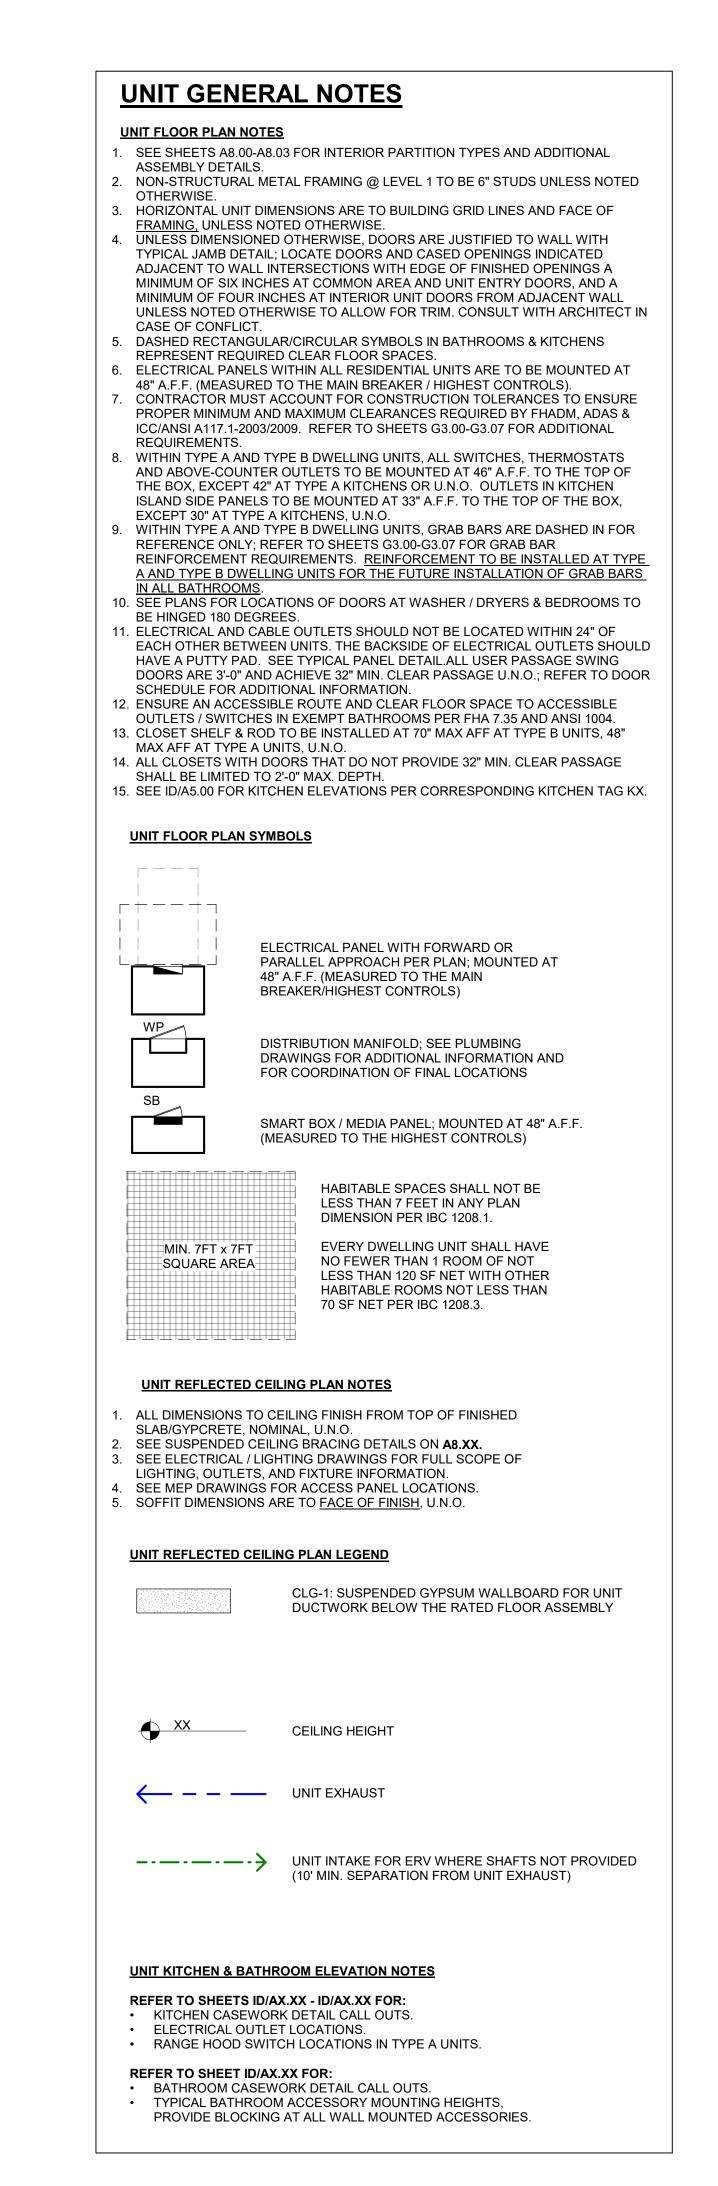

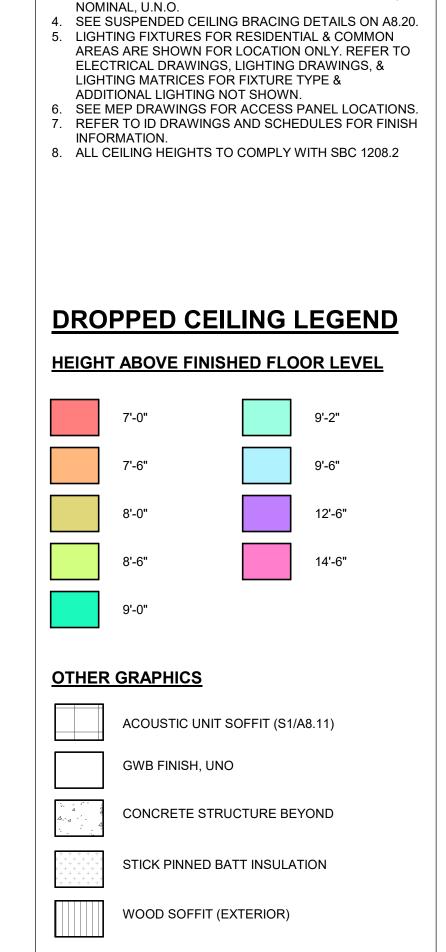

RCP NOTES

SEE ID SHEETS FOR ADDITIONAL INFORMATION &
 DECORATIVE FIXTURES AT COMMON AREAS.
 SEE ID/A2XX SERIES FOR ENLARGED UNIT RCPS.
 ALL DIMENSIONS TO CEILING FINISH FROM TOP OF SUBFLOOR (FINISHED SLAB OR TOP OF GYPCRETE),

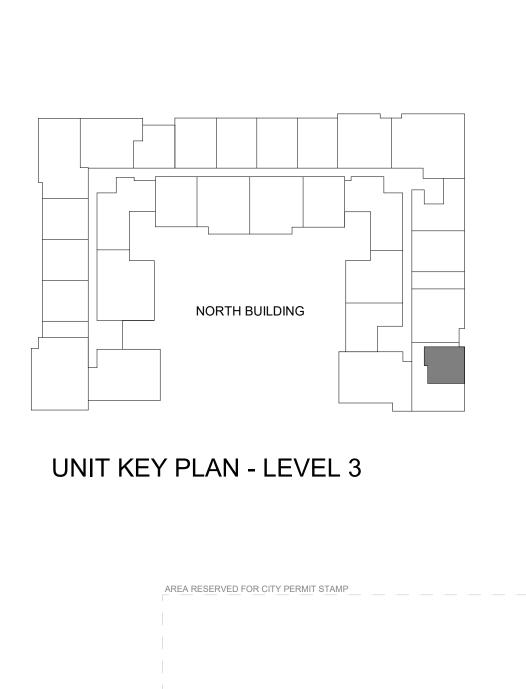

Phase: Approval: Quality Assurance:

Schematics
Design Dev.
Permit Doc.
Bid Doc.
Const.Doc.

Drawn By:
Project Manager:
Principal In Charge:

ENLARGED A1 STUDIO
FLOOR PLAN & RCP

ID/A2.00

Project Number: 24-027

Copyright Weber Thompson 2025

Corporate Members of the American Institute of Architects
Acceptance of the electronic file version of this drawing
acknowledges the receipt and consent to the terms of the
Weber Thompson Electronic Media Receipt Agreement

WEBER

Seattle, WA 98103

206.344.5700

THOMPSON

900 N 34th Street, Suite 200

THE TRAILHEAD

1550 Newport Way NW

Issaquah, WA 98027

TRAILHEAD


600 Andover Park W

Seattle, WA 98188


Construction Revision:

100% SD 50%DD 100% DD

APARTMENTS LLLP

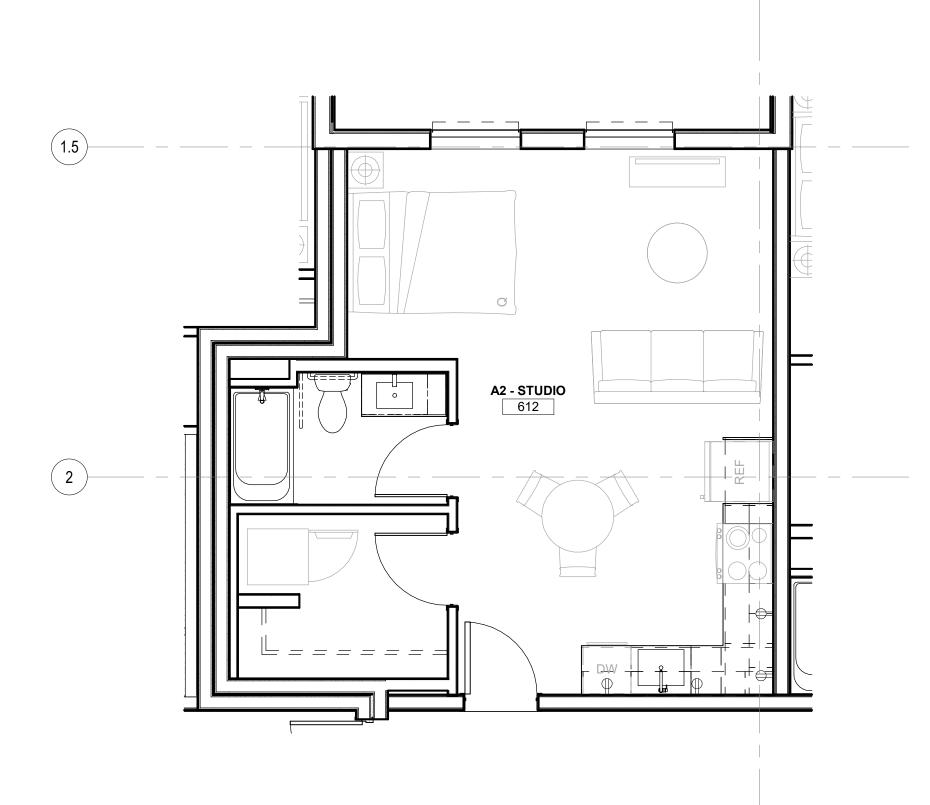


3 A2 STUDIO - FINISH PLAN
SCALE: 1/4" = 1'-0"

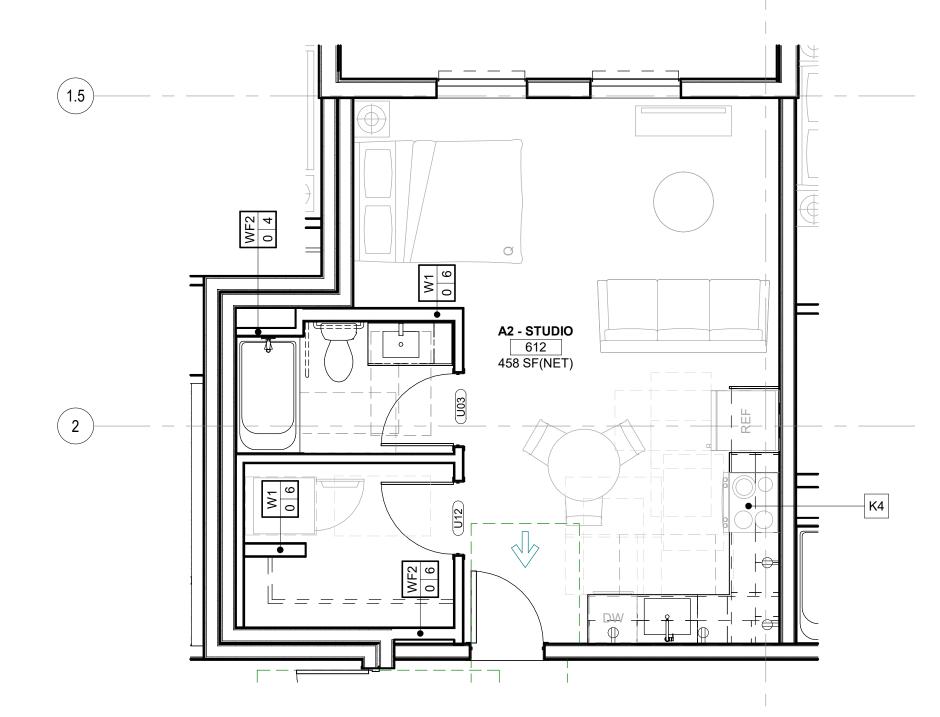


1 A2 STUDIO - FLOOR PLAN


SCALE: 1/4" = 1'-0"

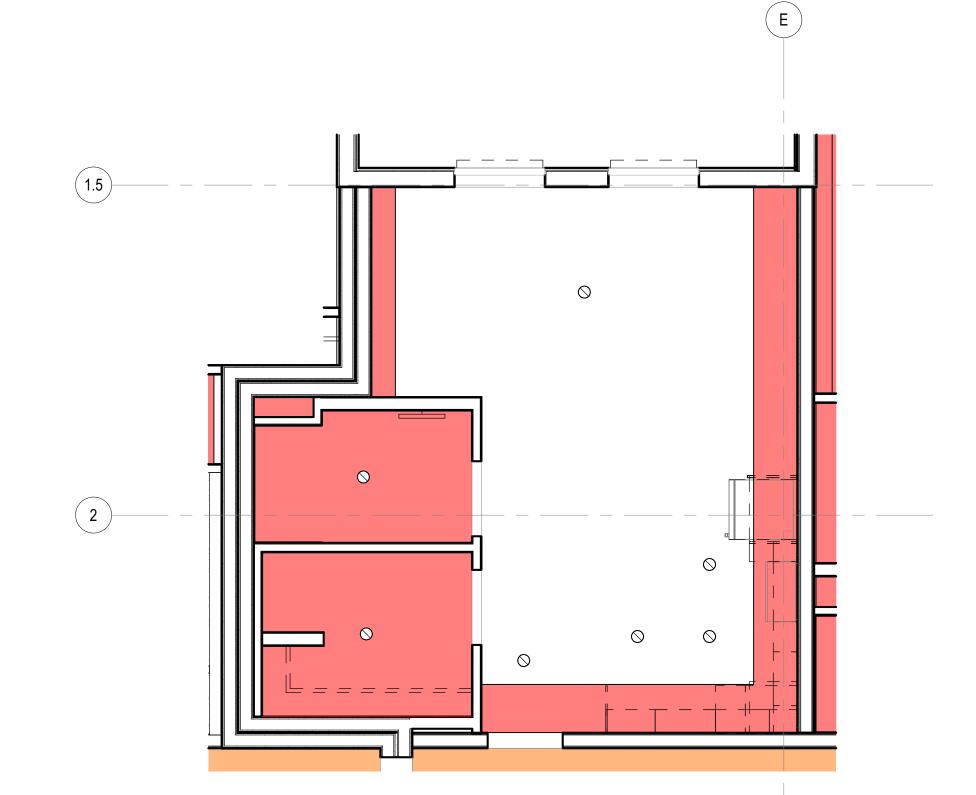

2 A2 STUDIO - RCP

SCALE: 1/4" = 1'-0"

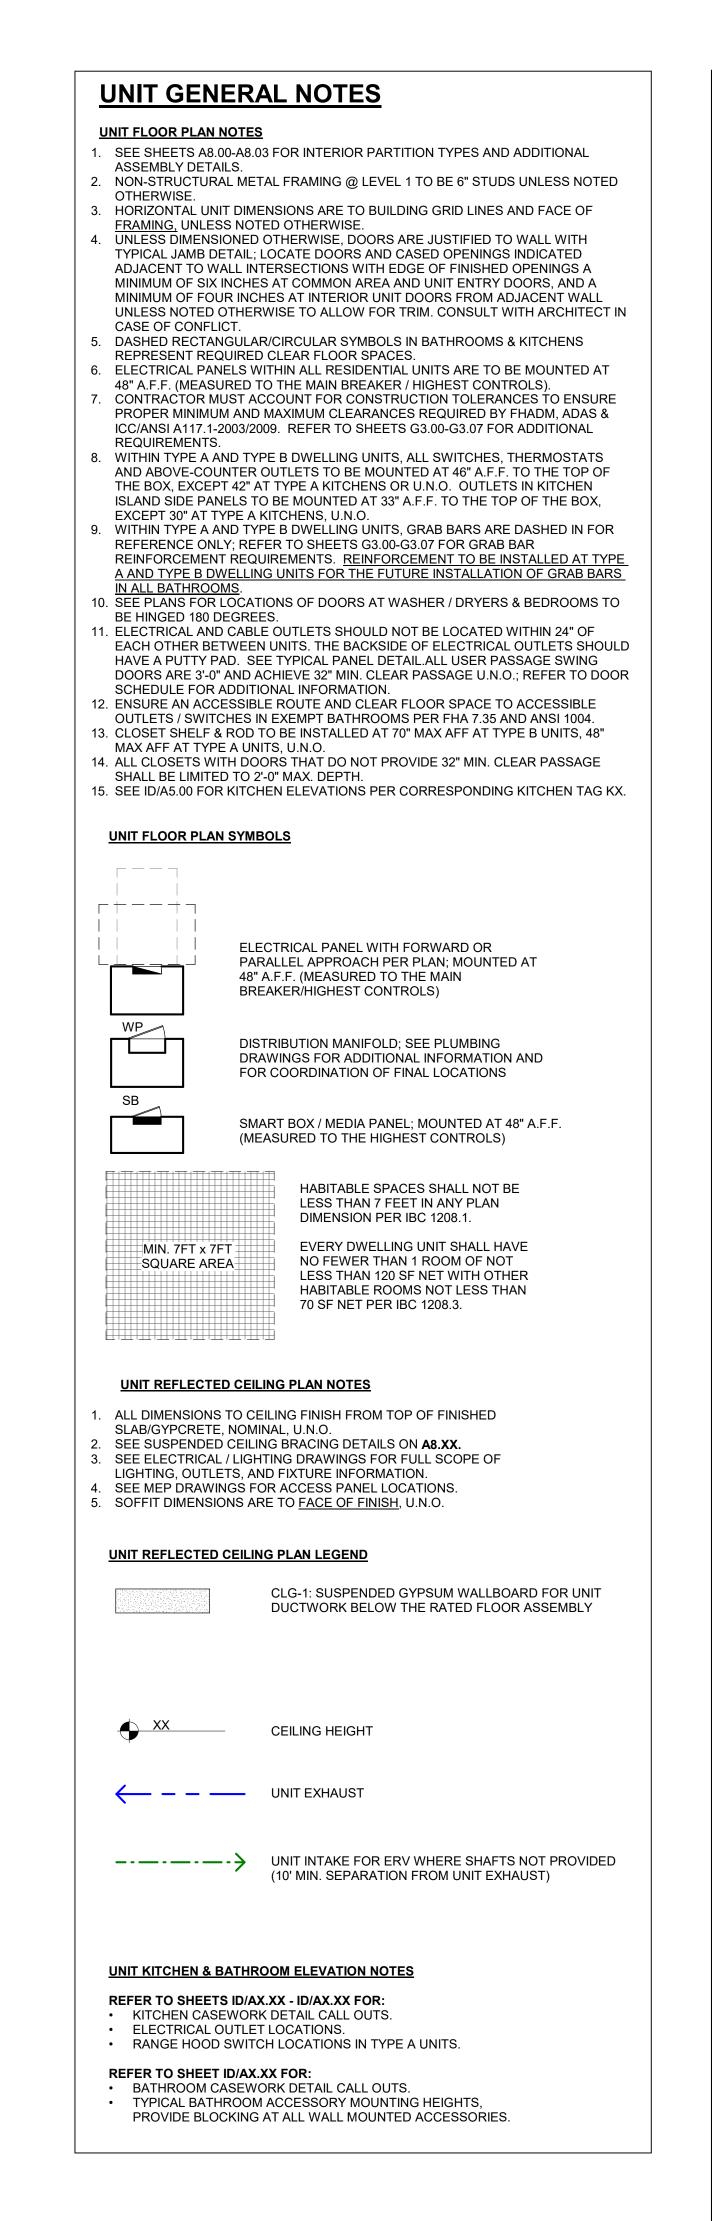

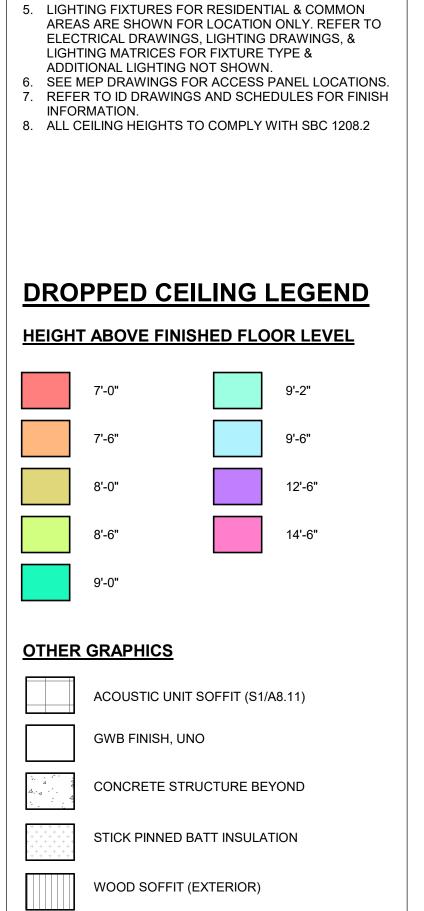

RCP NOTES

NOMINAL, U.N.O.


1. SEE ID SHEETS FOR ADDITIONAL INFORMATION &

4. SEE SUSPENDED CEILING BRACING DETAILS ON A8.20.

DECORATIVE FIXTURES AT COMMON AREAS.

2. SEE ID/A2XX SERIES FOR ENLARGED UNIT RCPS.

3. ALL DIMENSIONS TO CEILING FINISH FROM TOP OF SUBFLOOR (FINISHED SLAB OR TOP OF GYPCRETE),

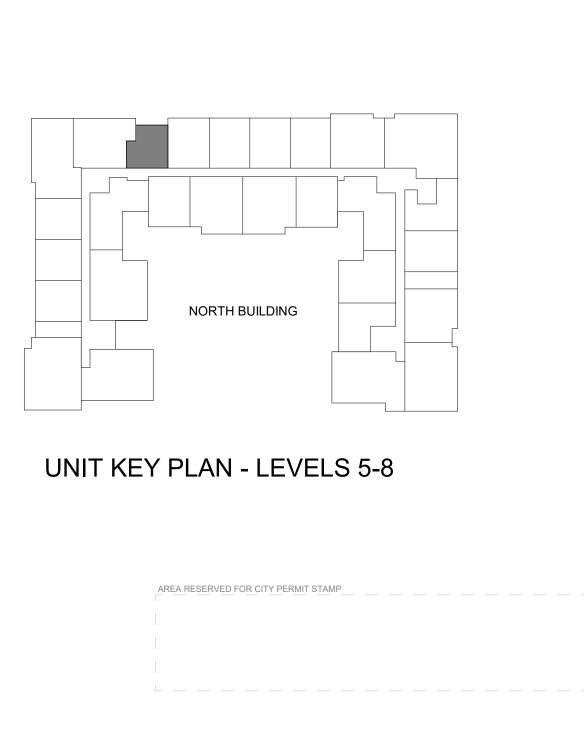

Phase: Approval: Assurance:

Schematics
Design Dev.
Permit Doc.
Bid Doc.
Const.Doc.

Drawn By: EE
Project Manager: NW
Principal In Charge: JR

ENLARGED A2 STUDIO
FLOOR PLAN & RCP

Project Number: 24-027

Corporate Members of the American Institute of Architects
Acceptance of the electronic file version of this drawing acknowledges the receipt and consent to the terms of the Weber Thompson Electronic Media Receipt Agreement
© Copyright Weber Thompson 2025

WEBER

Seattle, WA 98103

206.344.5700

THOMPSON

900 N 34th Street, Suite 200

THE TRAILHEAD

1550 Newport Way NW

Issaquah, WA 98027

TRAILHEAD


600 Andover Park W


Seattle, WA 98188


Construction Revision:

100% SD 50%DD 100% DD


APARTMENTS LLLP

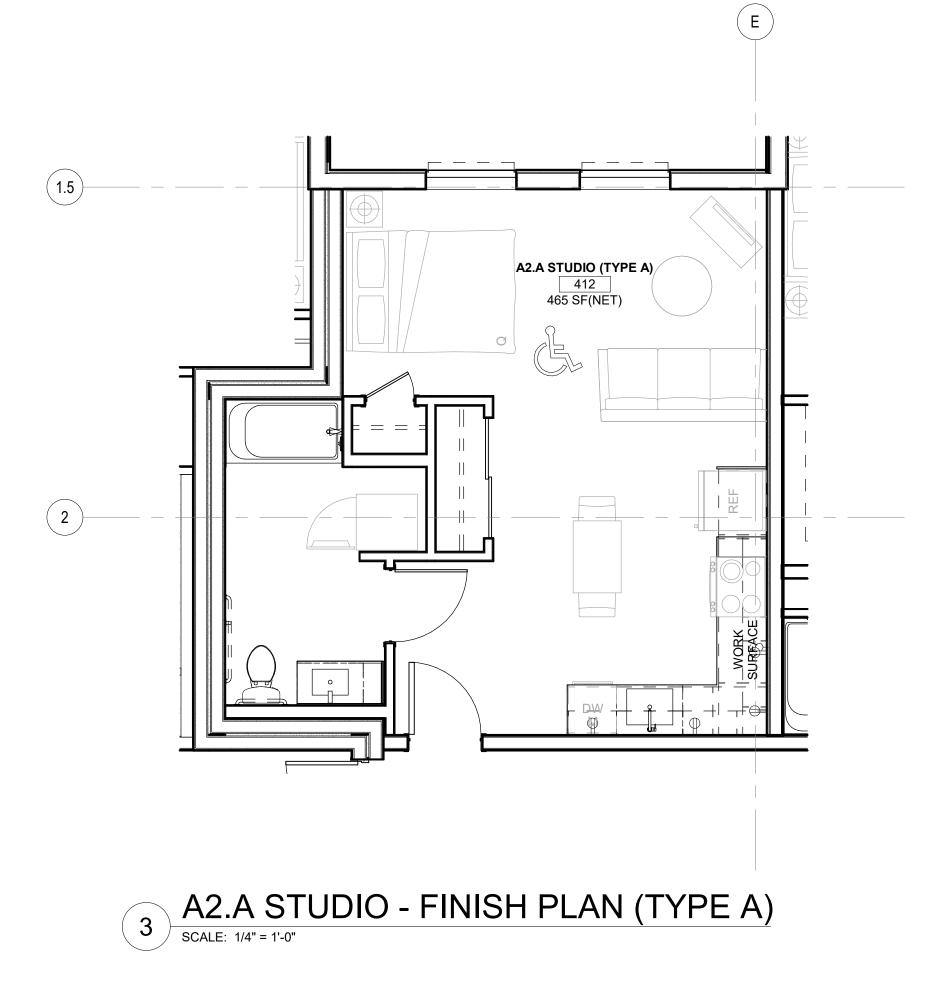


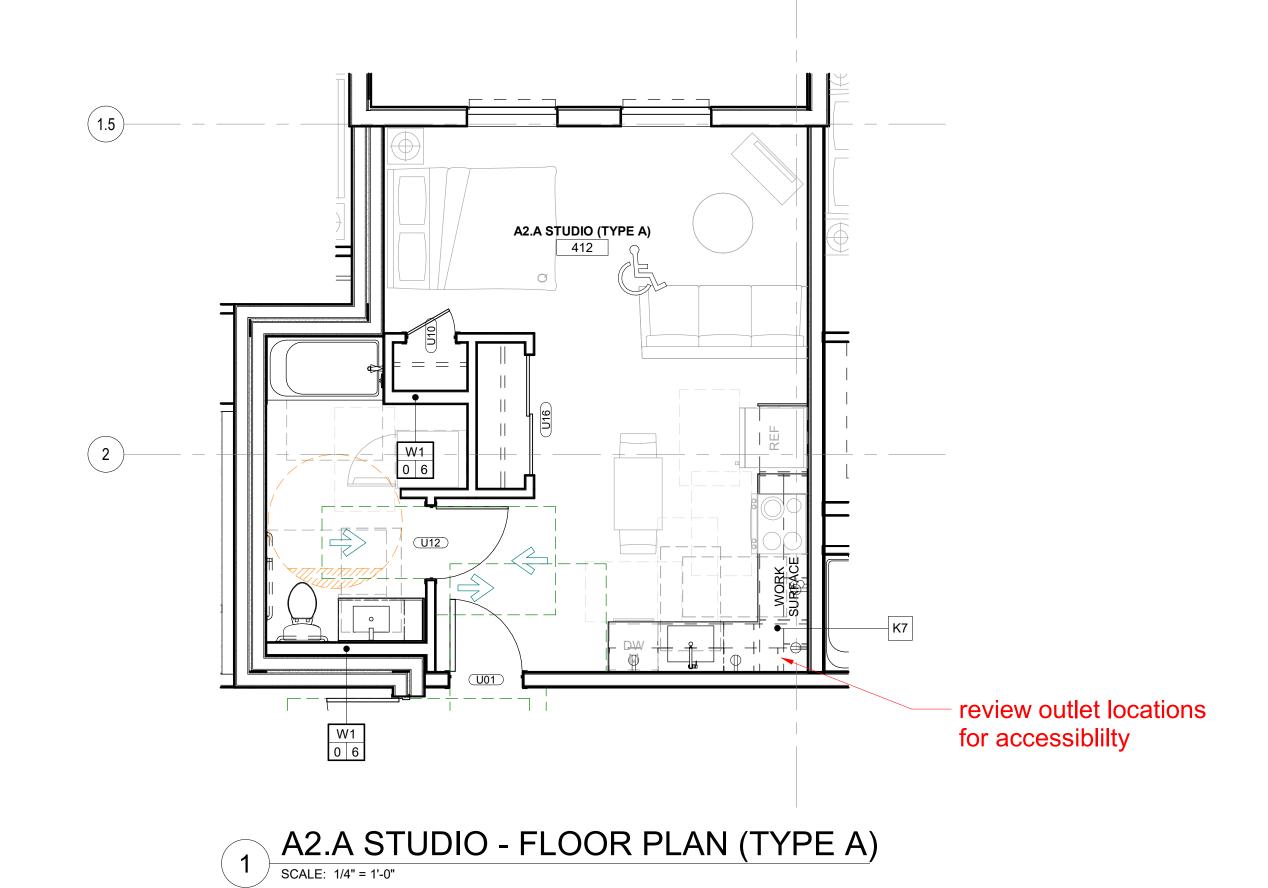

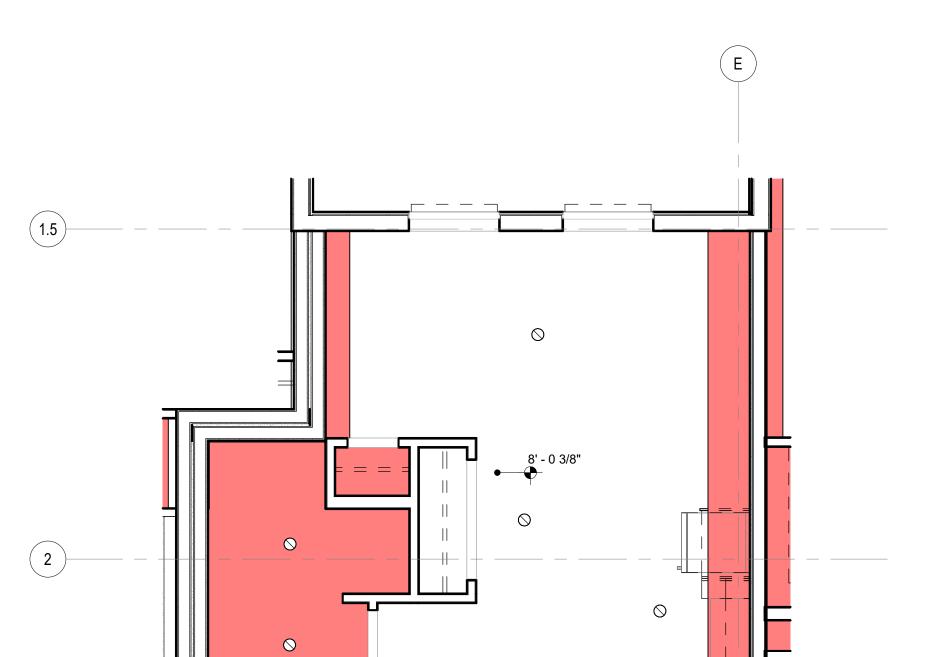


A2.A STUDIO - RCP (TYPE A)

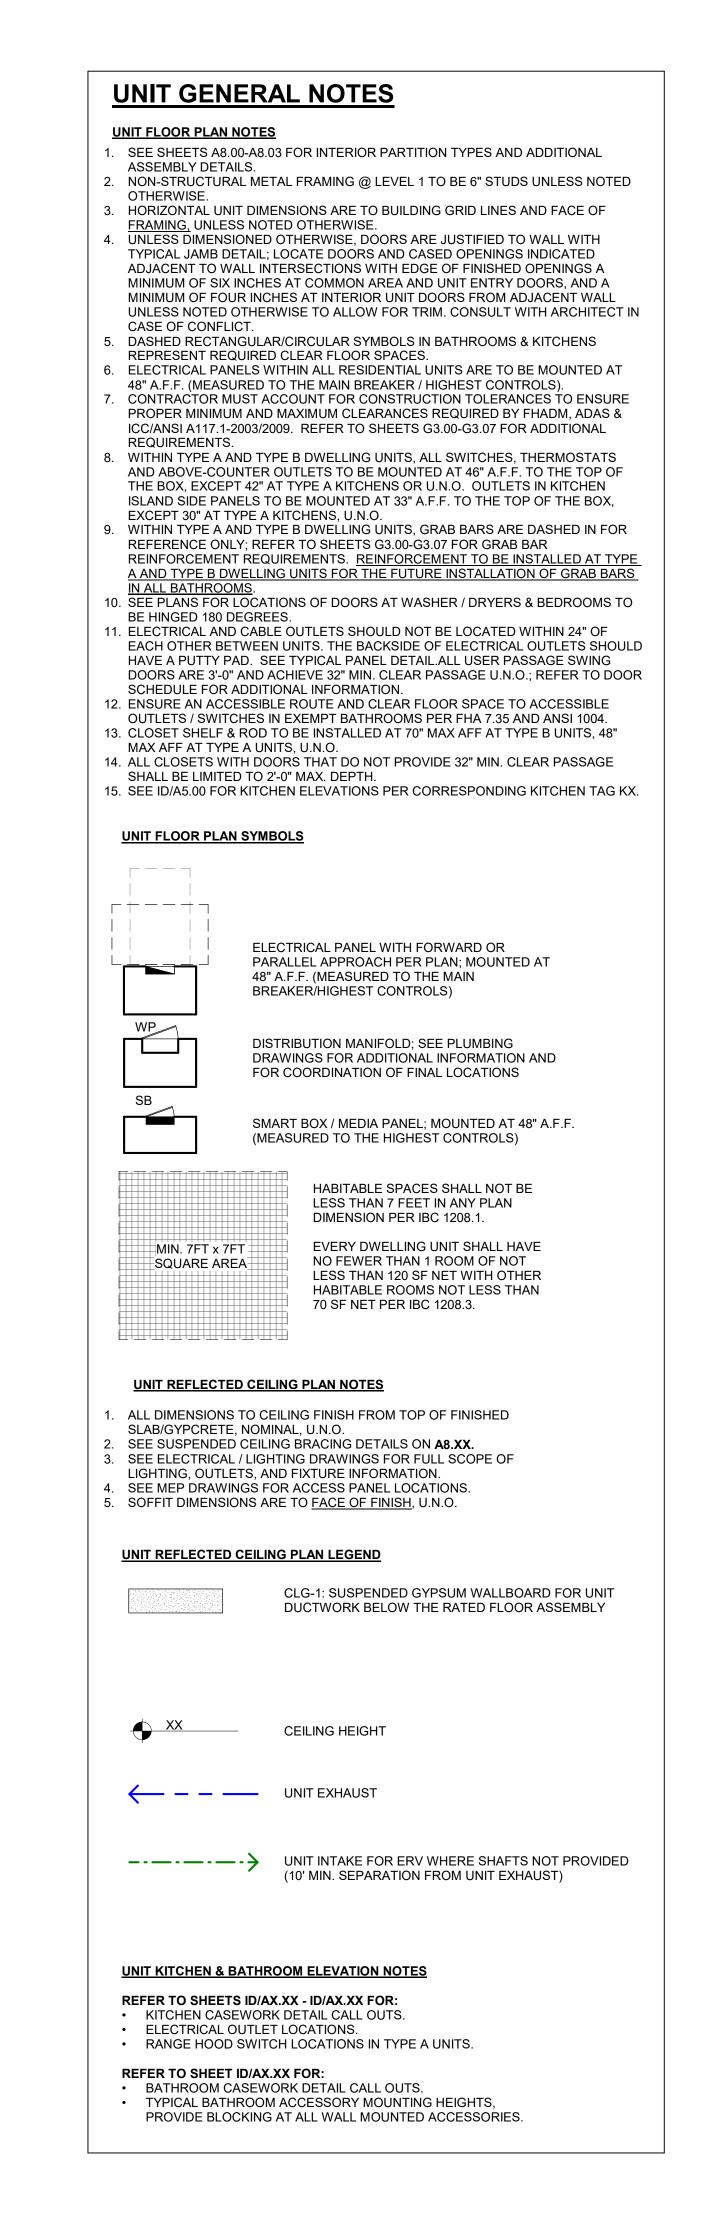

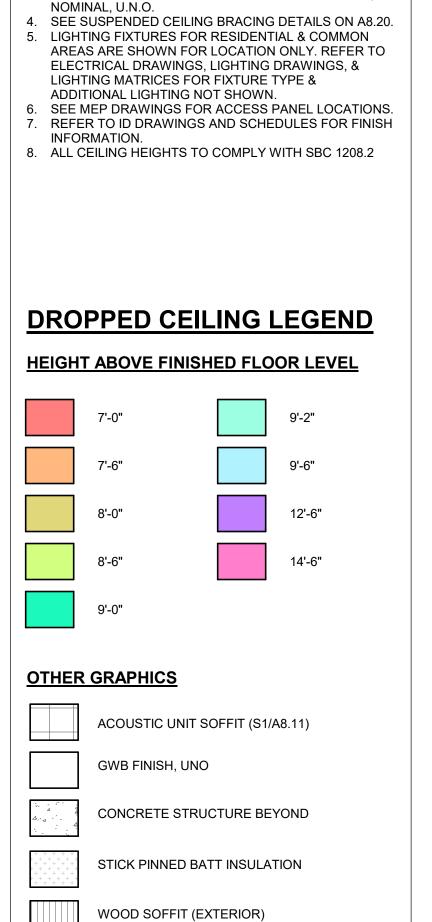

RCP NOTES

SEE ID SHEETS FOR ADDITIONAL INFORMATION &
 DECORATIVE FIXTURES AT COMMON AREAS.
 SEE ID/A2XX SERIES FOR ENLARGED UNIT RCPS.
 ALL DIMENSIONS TO CEILING FINISH FROM TOP OF SUBFLOOR (FINISHED SLAB OR TOP OF GYPCRETE),

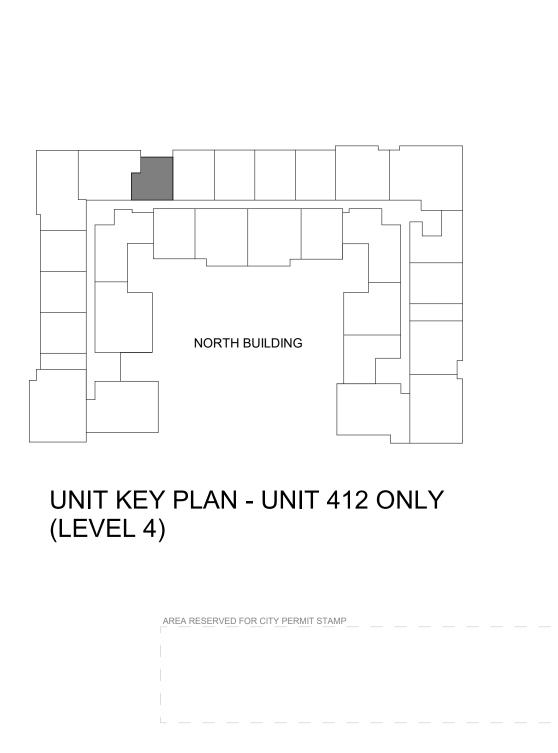

Phase:

Client Approval:

Approval:

Schematics

Design Dev.

Permit Doc.

Bid Doc.

Const.Doc.

Drawn By:

Project Manager:

NW

Principal In Charge:

ENLARGED A2.A STUDIO
FLOOR PLAN & RCP
(TYPE A)

ID/A2.02

Project Number:

24-027

Corporate Members of the American Institute of Architects

Acceptance of the electronic file version of this drawing acknowledges the receipt and consent to the terms of the Weber Thompson Electronic Media Receipt Agreement

© Copyright Weber Thompson 2025

WEBER

Seattle, WA 98103

206.344.5700

THOMPSON

900 N 34th Street, Suite 200

THE TRAILHEAD

1550 Newport Way NW

Issaquah, WA 98027

TRAILHEAD

600 Andover Park W


Seattle, WA 98188

Construction Revision:


100% SD 50%DD 100% DD

APARTMENTS LLLP



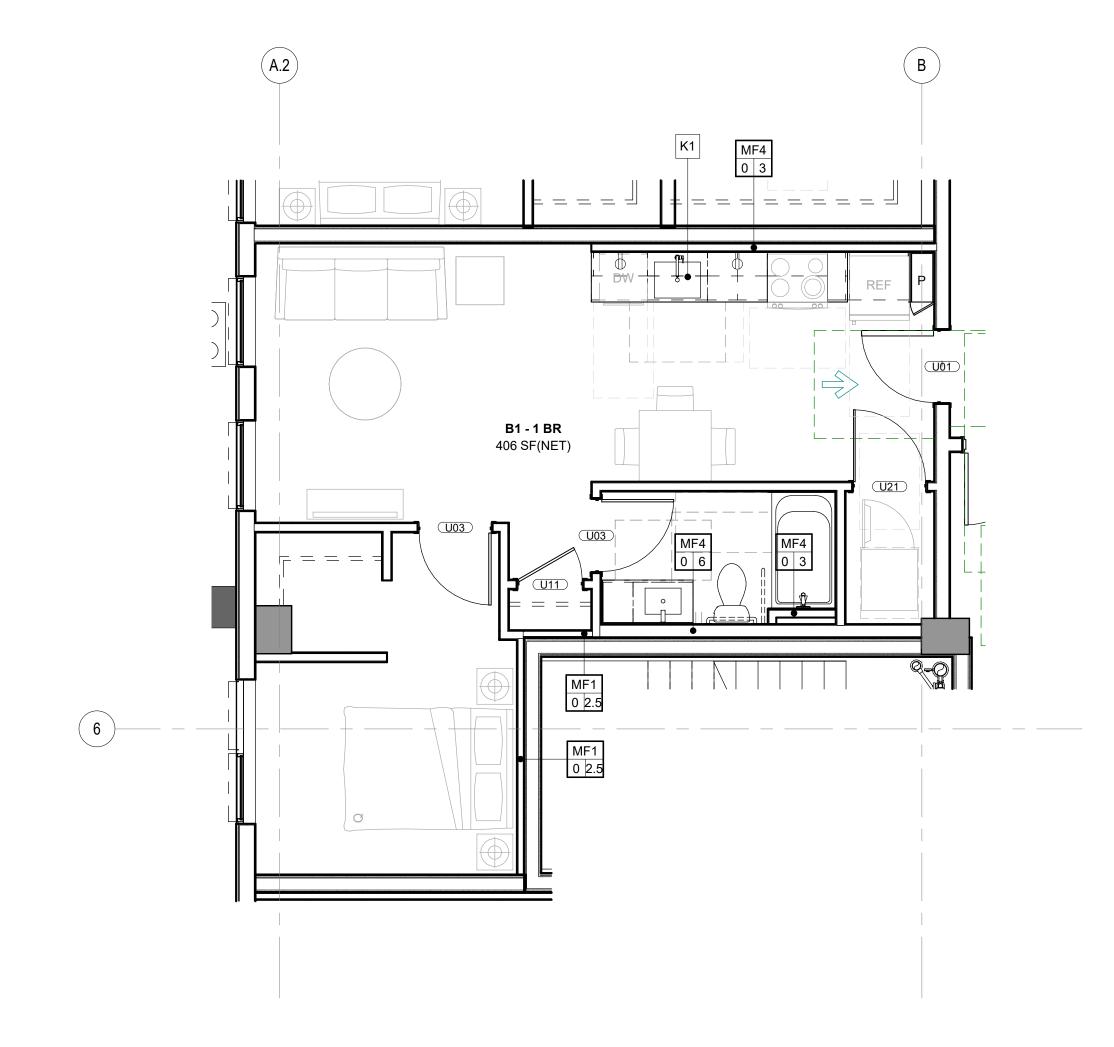



B1 1-BED - FLOOR PLAN SCALE: 1/4" = 1'-0"

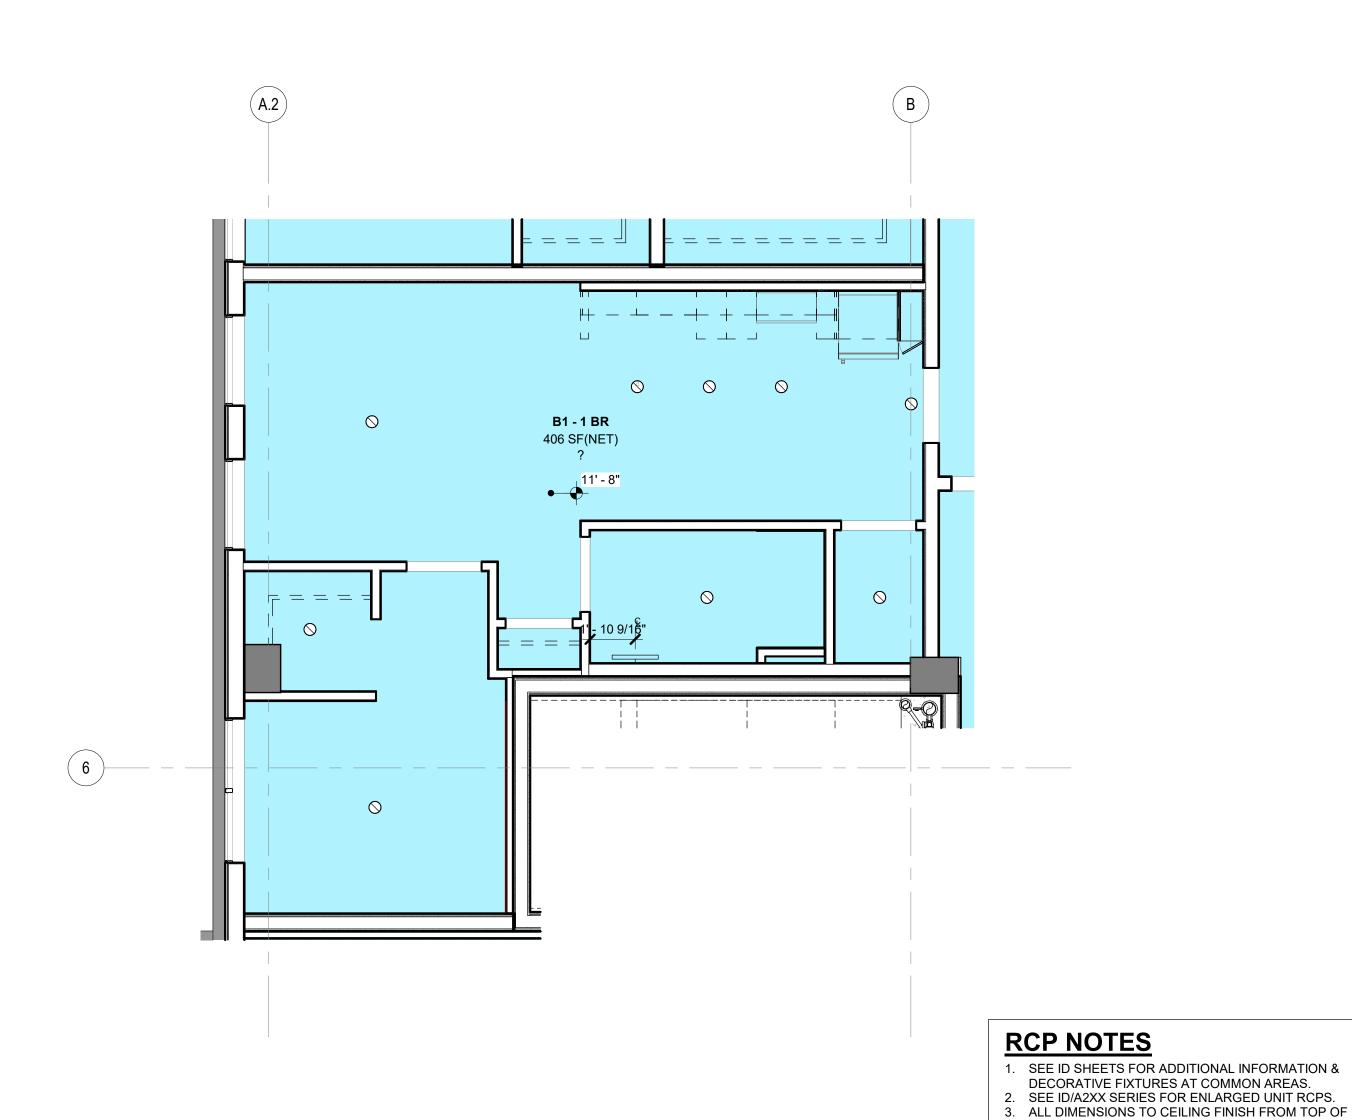

2 B1 1-BED - RCP

SCALE: 1/4" = 1'-0"

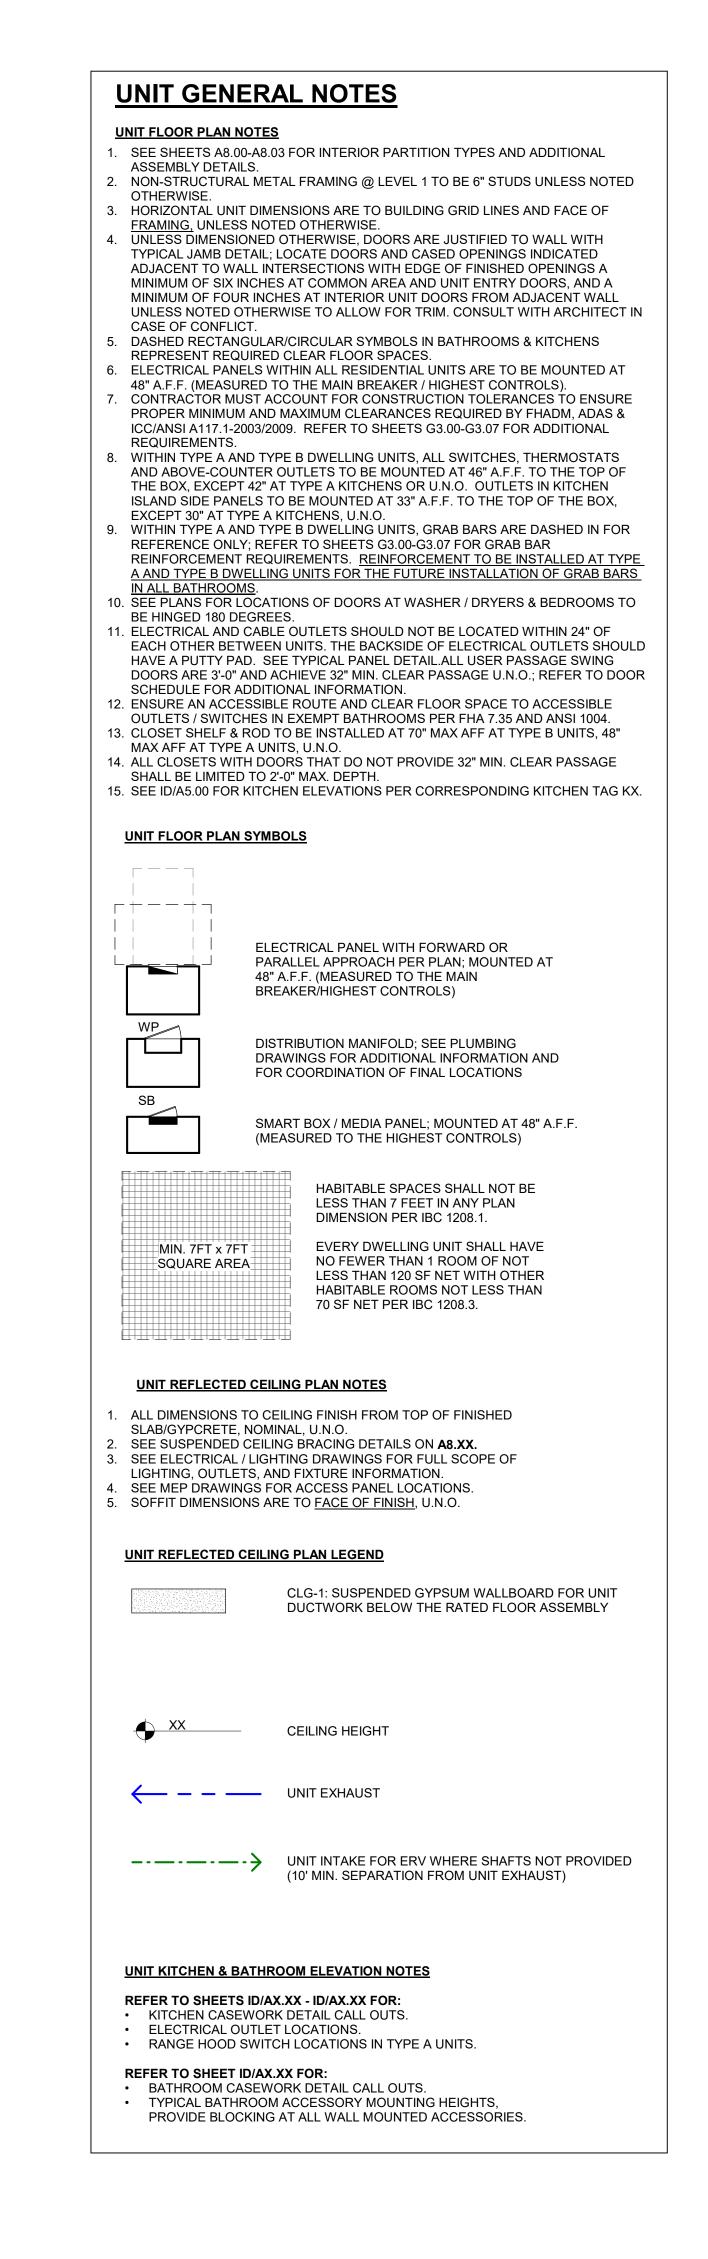

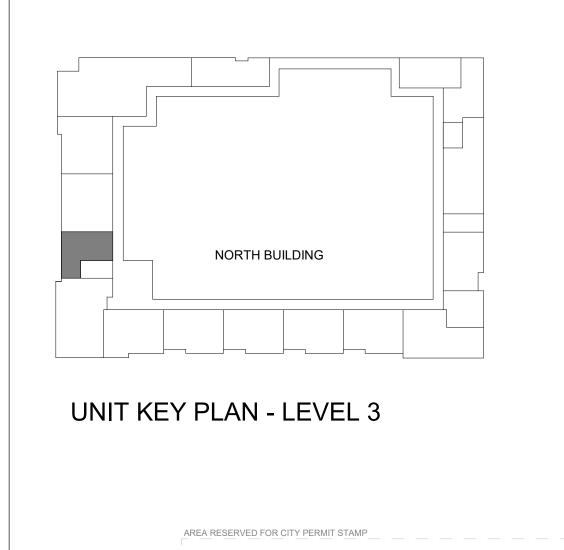

SUBFLOOR (FINISHED SLAB OR TOP OF GYPCRETE),

SEE MEP DRAWINGS FOR ACCESS PANEL LOCATIONS.

7. REFER TO ID DRAWINGS AND SCHEDULES FOR FINISH

8. ALL CEILING HEIGHTS TO COMPLY WITH SBC 1208.2

DROPPED CEILING LEGEND

HEIGHT ABOVE FINISHED FLOOR LEVEL

ACOUSTIC UNIT SOFFIT (S1/A8.11)

CONCRETE STRUCTURE BEYOND

STICK PINNED BATT INSULATION

WOOD SOFFIT (EXTERIOR)

GWB FINISH, UNO

14'-6"

4. SEE SUSPENDED CEILING BRACING DETAILS ON A8.20.
5. LIGHTING FIXTURES FOR RESIDENTIAL & COMMON AREAS ARE SHOWN FOR LOCATION ONLY. REFER TO ELECTRICAL DRAWINGS, LIGHTING DRAWINGS, & LIGHTING MATRICES FOR FIXTURE TYPE &

ADDITIONAL LIGHTING NOT SHOWN.

NOMINAL, U.N.O.

INFORMATION.

OTHER GRAPHICS

Project Manager: Principal In Charge: ENLARGED B1 1-BED FLOOR PLAN & RCP

WEBER

Seattle, WA 98103

206.344.5700

THOMPSON

900 N 34th Street, Suite 200

THE TRAILHEAD

1550 Newport Way NW

Issaquah, WA 98027

TRAILHEAD

600 Andover Park W

Seattle, WA 98188

Construction Revision:


100% SD 50%DD 100% DD


APARTMENTS LLLP


2025.12.20 2025.02.29 2025.05.09

N Project Number: Corporate Members of the American Institute of Architects

Acceptance of the electronic file version of this drawing acknowledges the receipt and consent to the terms of the Weber Thompson Electronic Media Receipt Agreement © Copyright Weber Thompson 2025

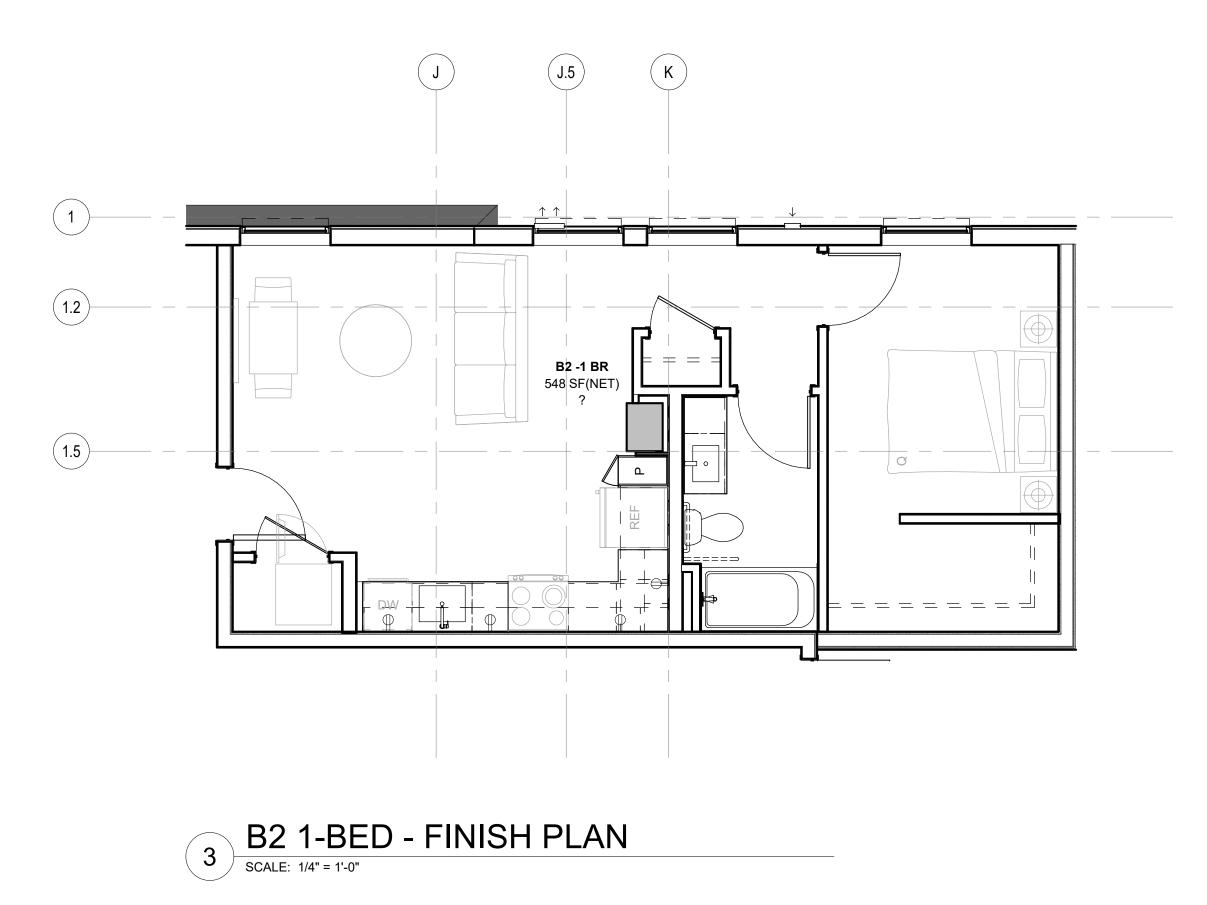


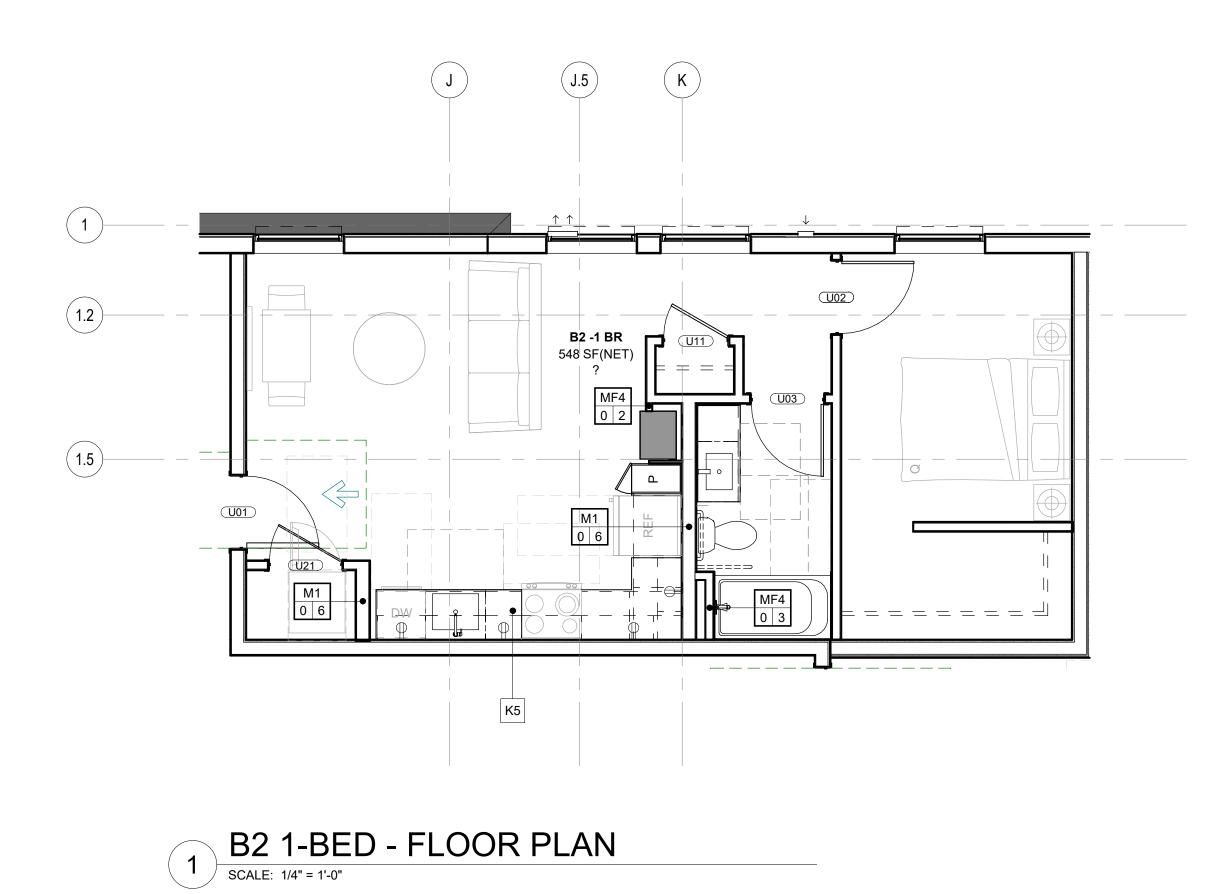


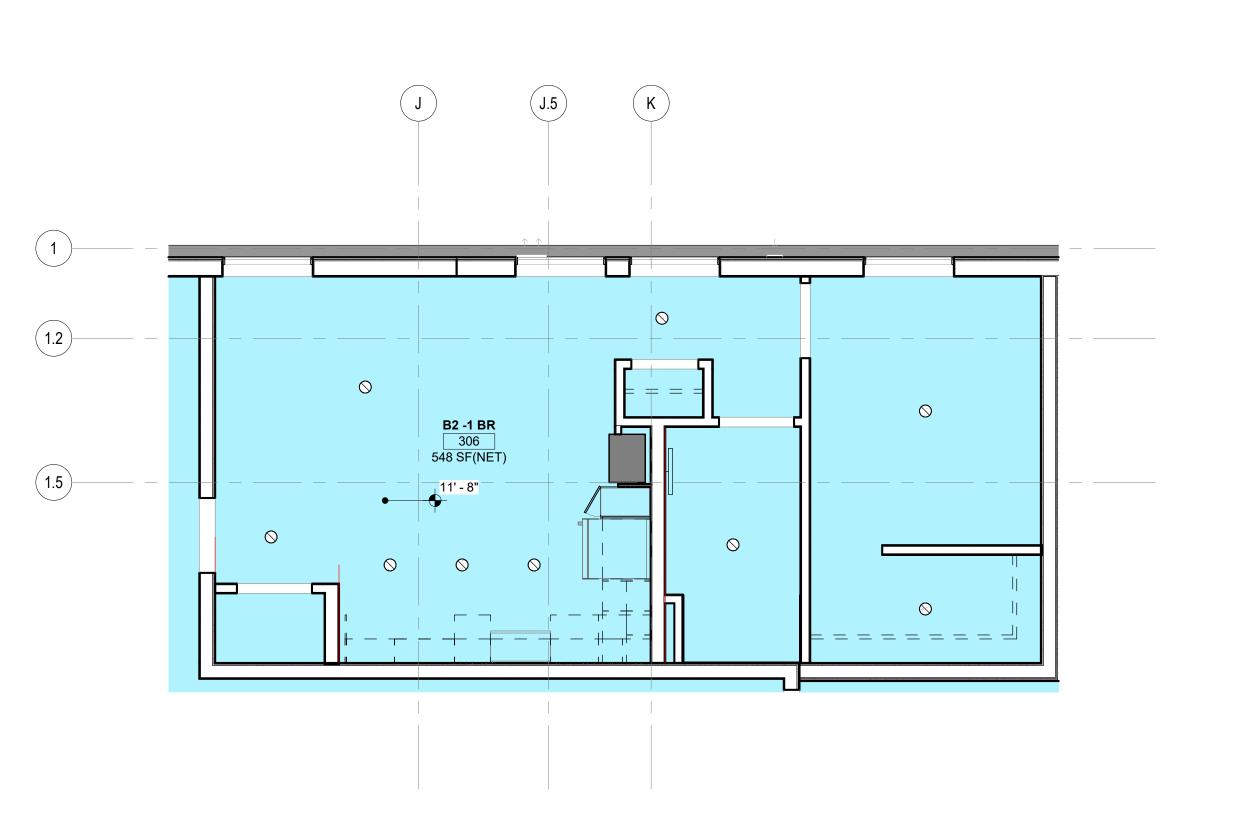

2 B2 1-BED- RCP

SCALE: 1/4" = 1'-0"

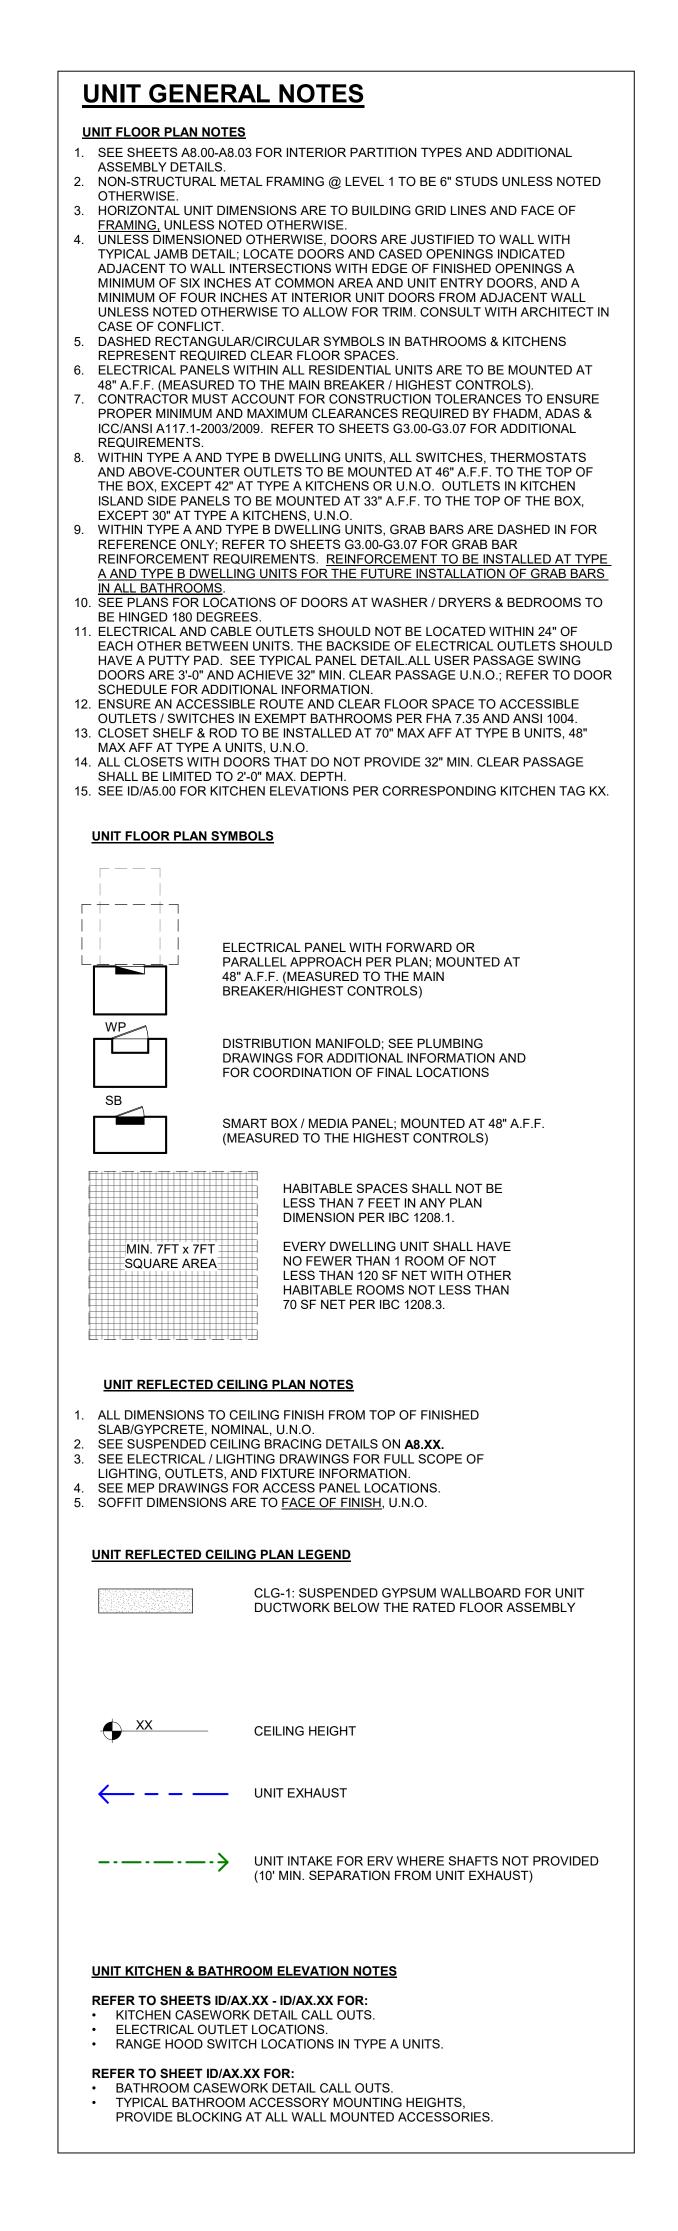


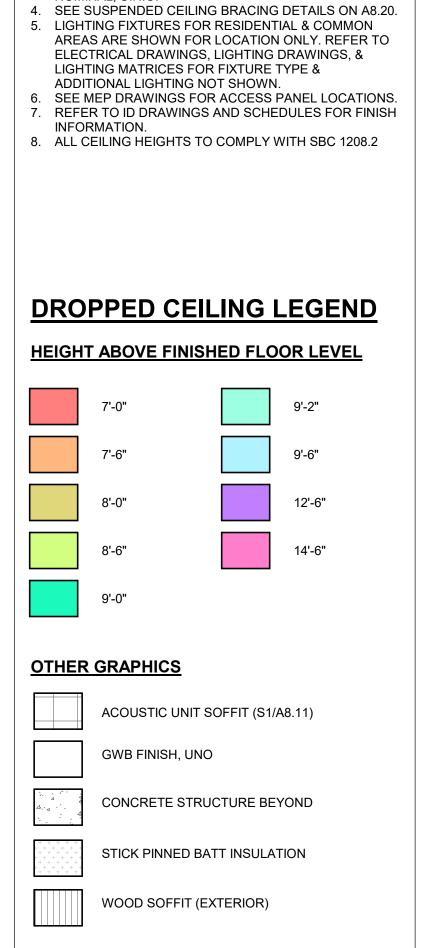

RCP NOTES

NOMINAL, U.N.O.

SEE ID SHEETS FOR ADDITIONAL INFORMATION &
 DECORATIVE FIXTURES AT COMMON AREAS.
 SEE ID/A2XX SERIES FOR ENLARGED UNIT RCPS.
 ALL DIMENSIONS TO CEILING FINISH FROM TOP OF SUBFLOOR (FINISHED SLAB OR TOP OF GYPCRETE),

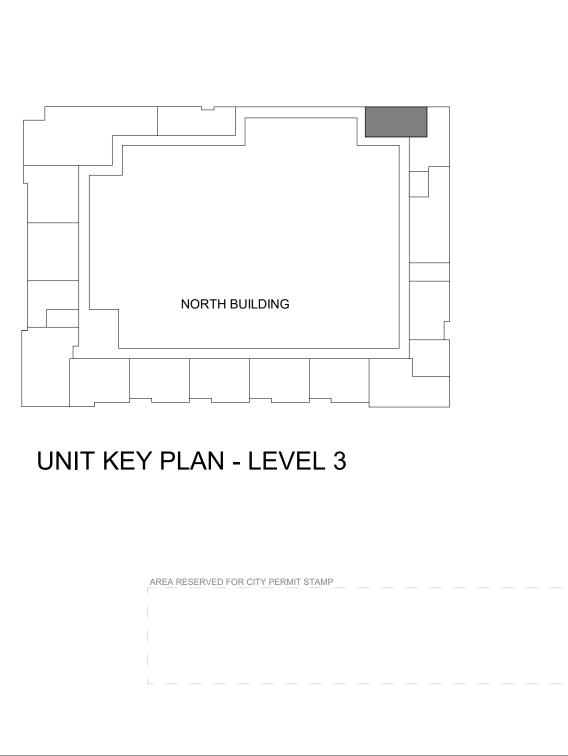

Phase:

Client Approval:

Assurance:

Schematics
Design Dev.
Permit Doc.
Bid Doc.
Const.Doc.

Drawn By:
Project Manager:
NW
Principal In Charge:

ENLARGED B2 1-BED
FLOOR PLAN & RCP

Corporate Members of the American Institute of Architects
Acceptance of the electronic file version of this drawing acknowledges the receipt and consent to the terms of the Weber Thompson Electronic Media Receipt Agreement
© Copyright Weber Thompson 2025

WEBER

Seattle, WA 98103

206.344.5700

THOMPSON

900 N 34th Street, Suite 200

THE TRAILHEAD

1550 Newport Way NW

Issaquah, WA 98027

TRAILHEAD


600 Andover Park W


Seattle, WA 98188


Construction Revision:


100% SD 50%DD 100% DD


APARTMENTS LLLP

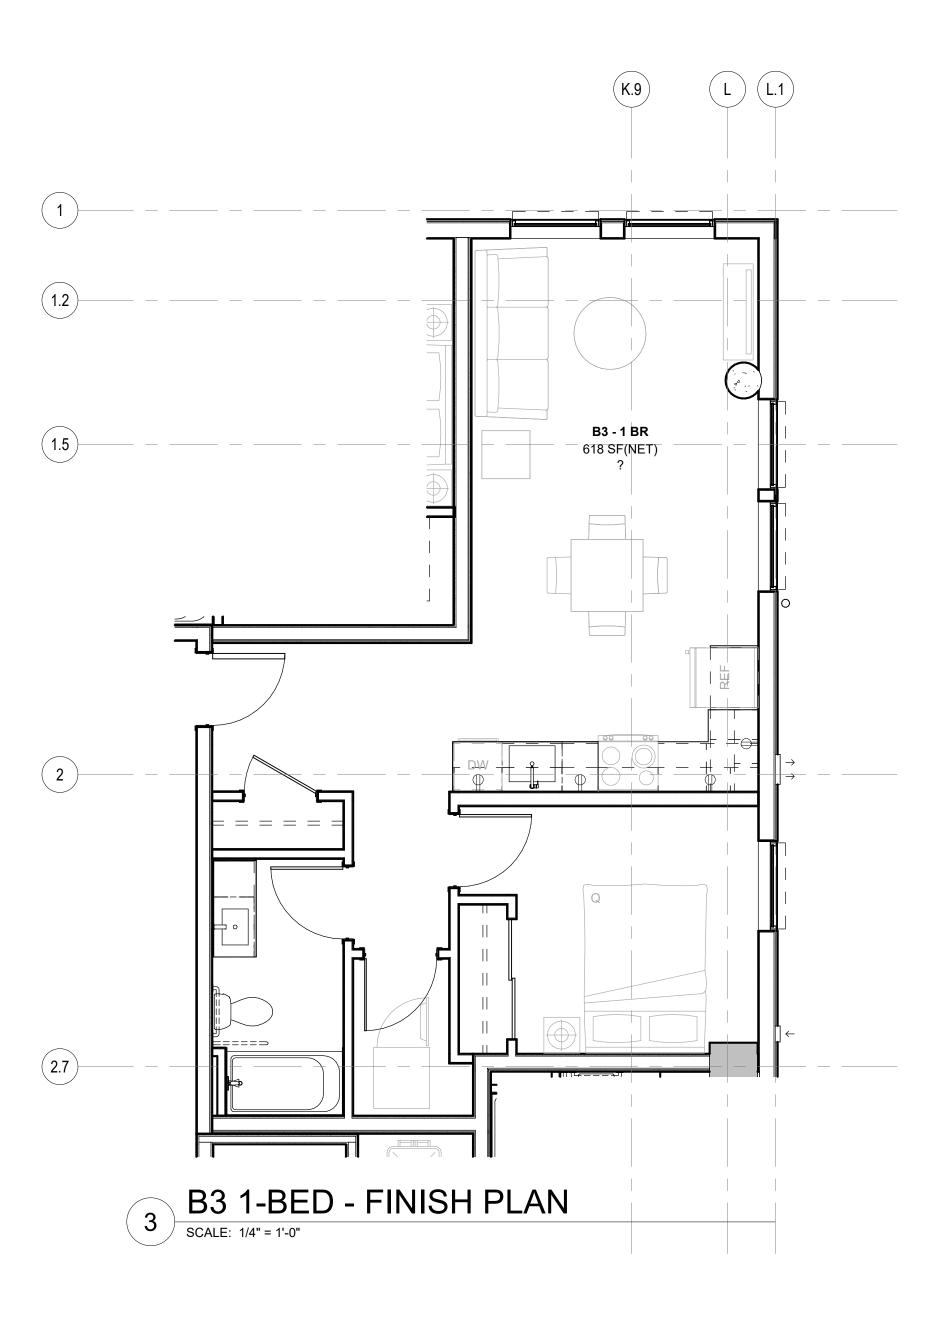

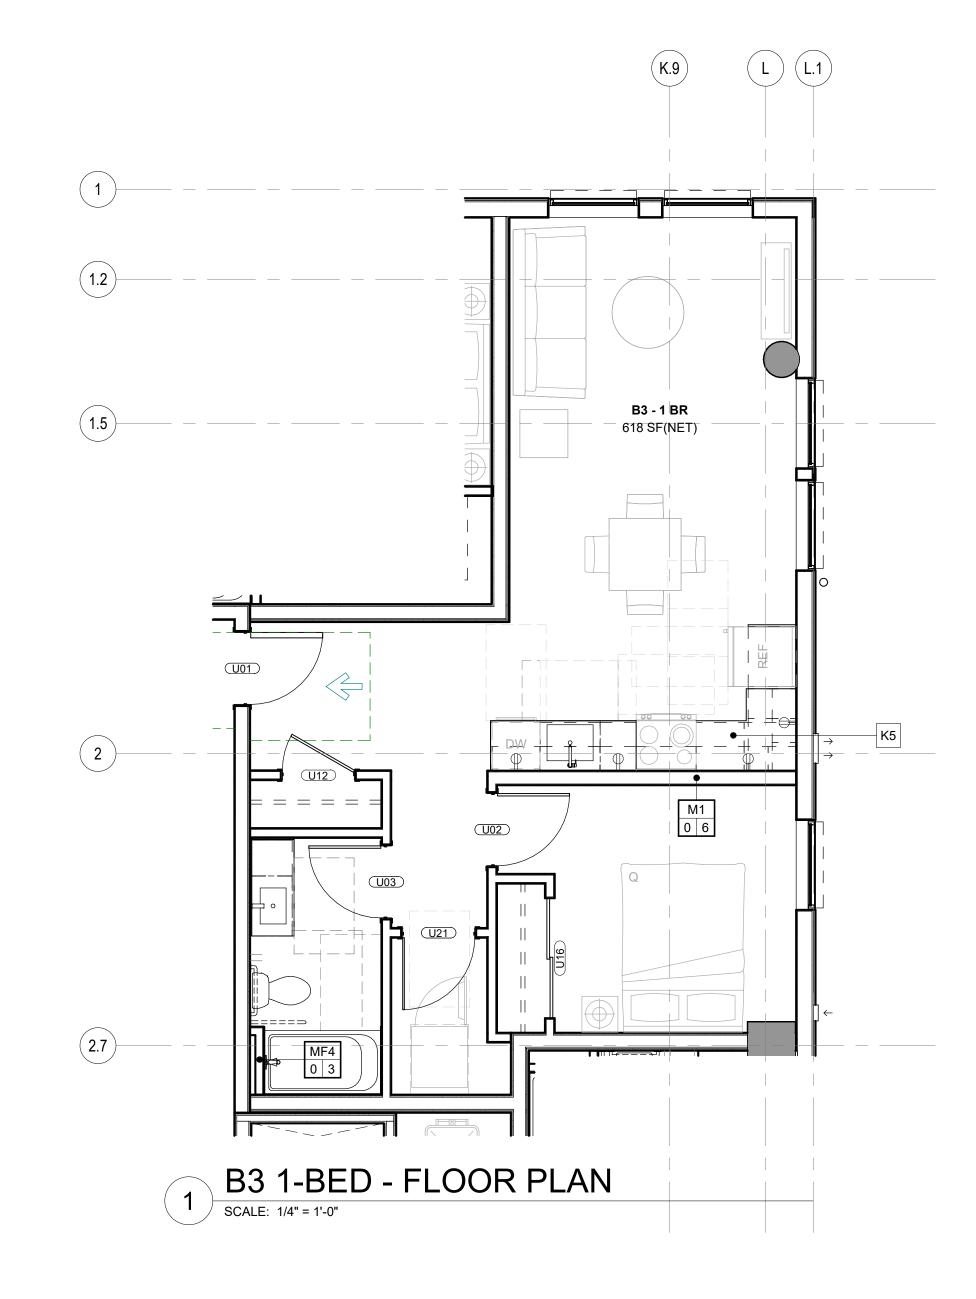

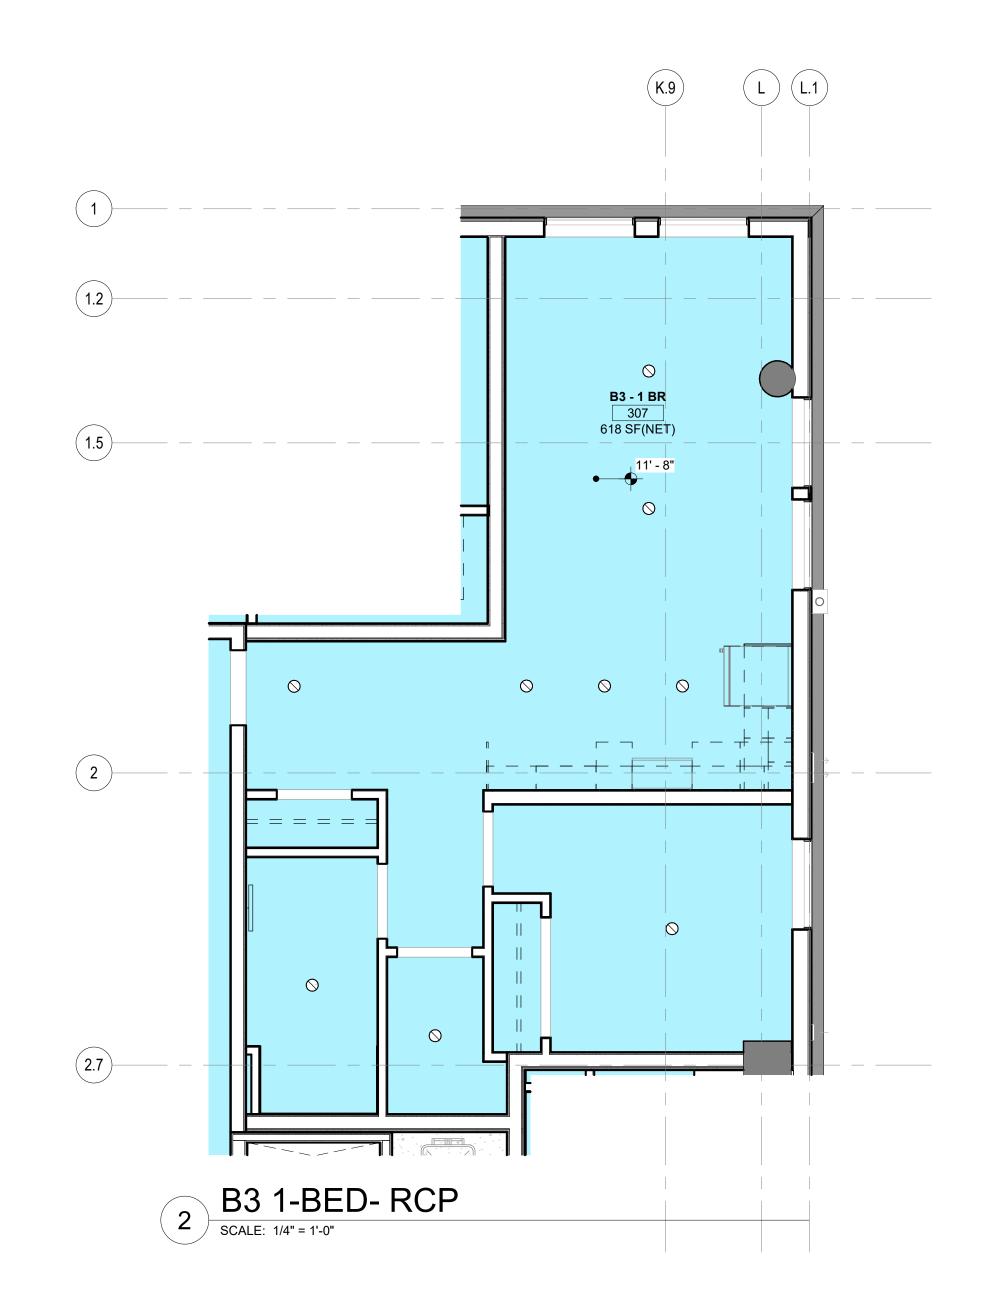


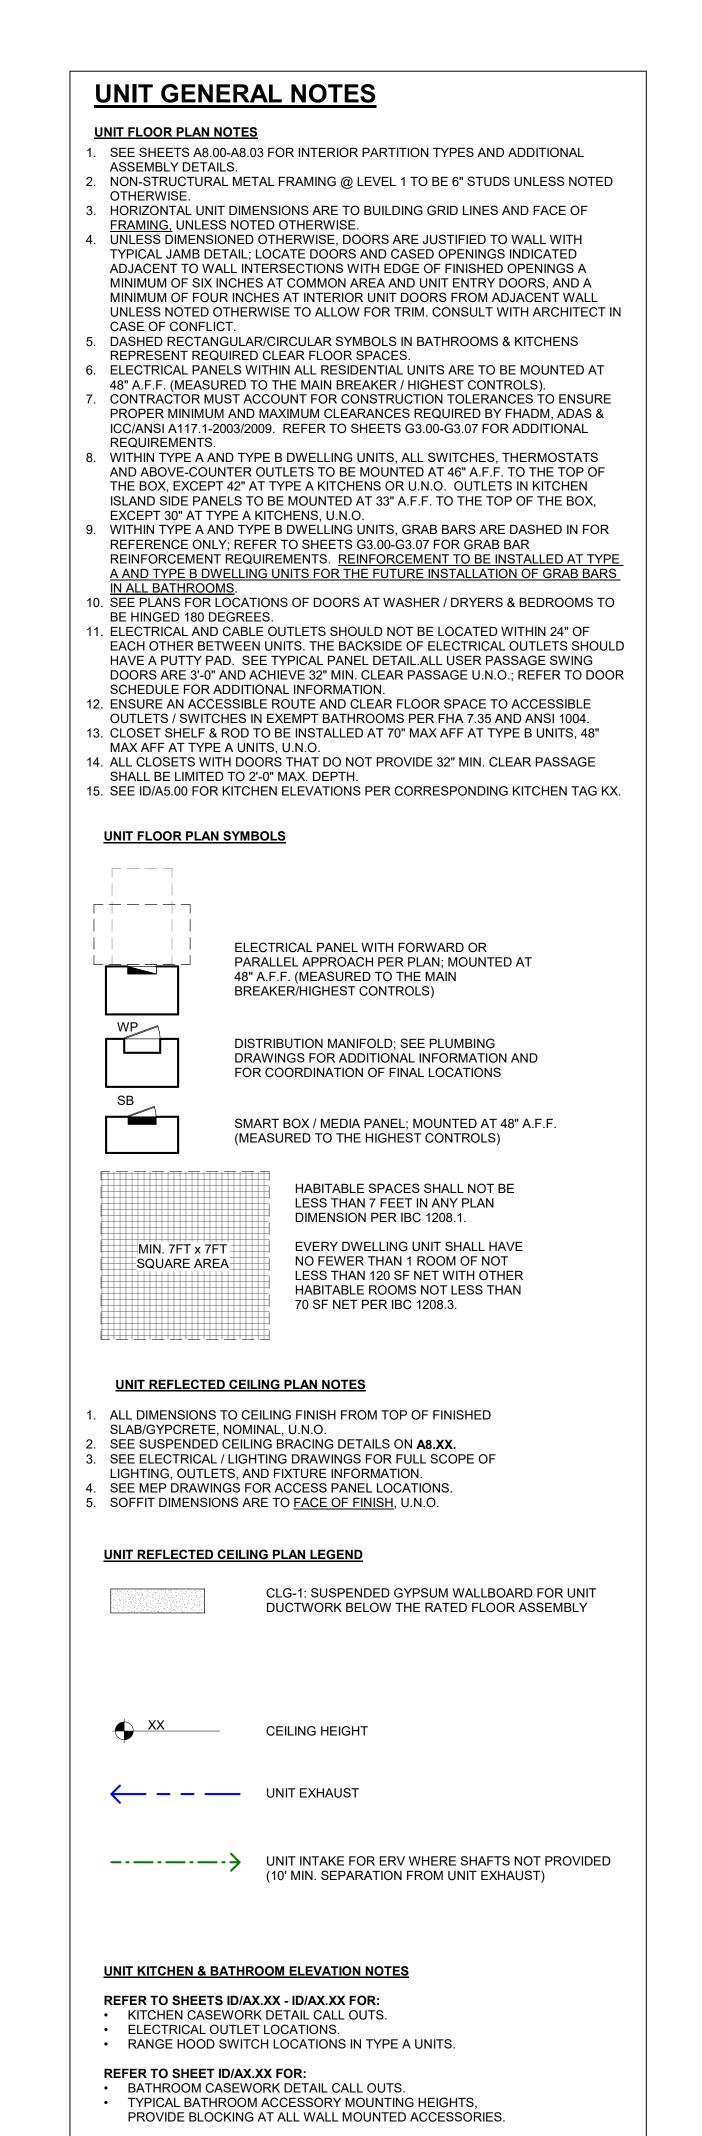

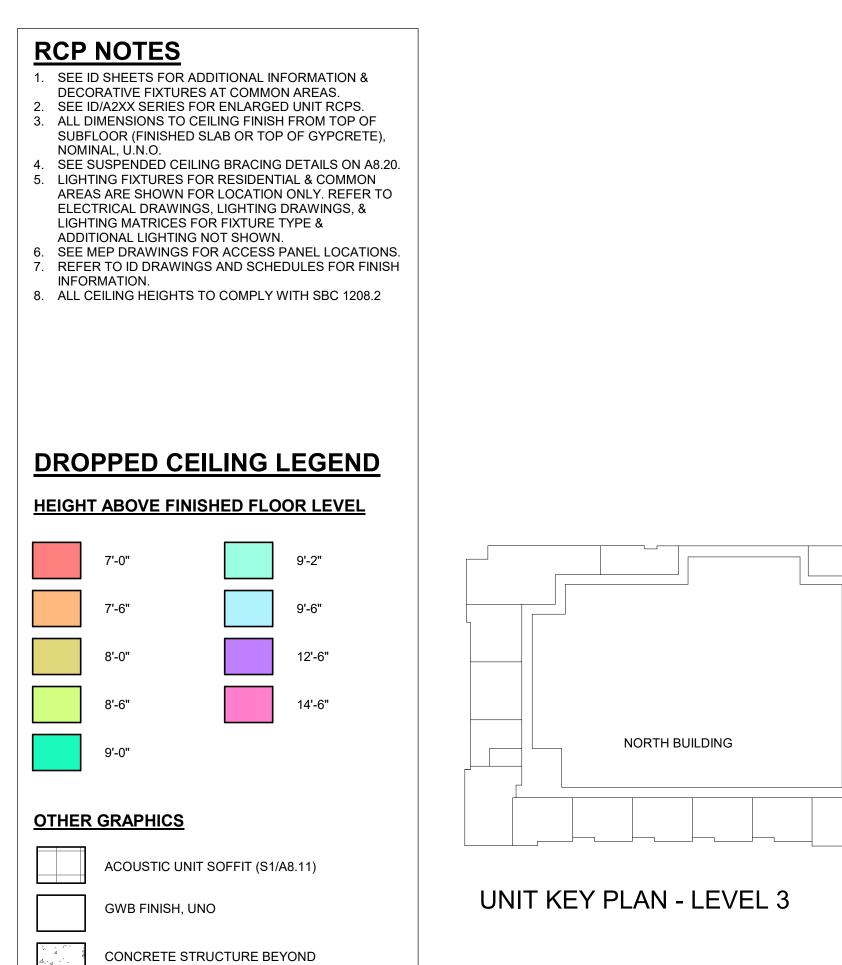

STICK PINNED BATT INSULATION

WOOD SOFFIT (EXTERIOR)

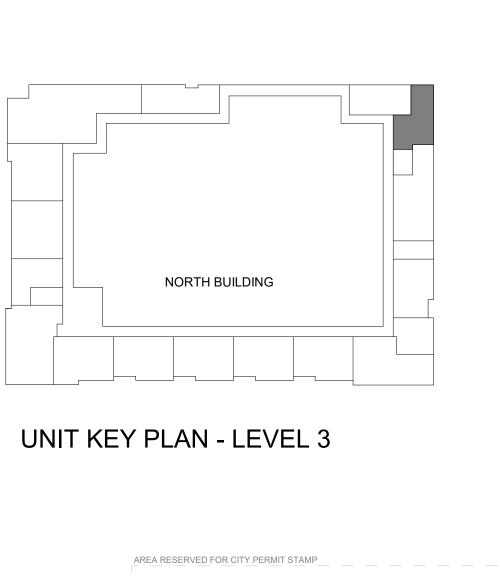

Principal In Charge: ENLARGED B3 1-BED FLOOR PLAN & RCP

Copyright Weber Thompson 2025

Corporate Members of the American Institute of Architects Acceptance of the electronic file version of this drawing acknowledges the receipt and consent to the terms of the Weber Thompson Electronic Media Receipt Agreement

WEBER

Seattle, WA 98103

206.344.5700

THOMPSON

900 N 34th Street, Suite 200

THE TRAILHEAD

1550 Newport Way NW

Issaquah, WA 98027

TRAILHEAD

APARTMENTS LLLP


2025.12.20 2025.02.29 2025.05.09

600 Andover Park W

Seattle, WA 98188

Construction Revision:

100% SD 50%DD 100% DD

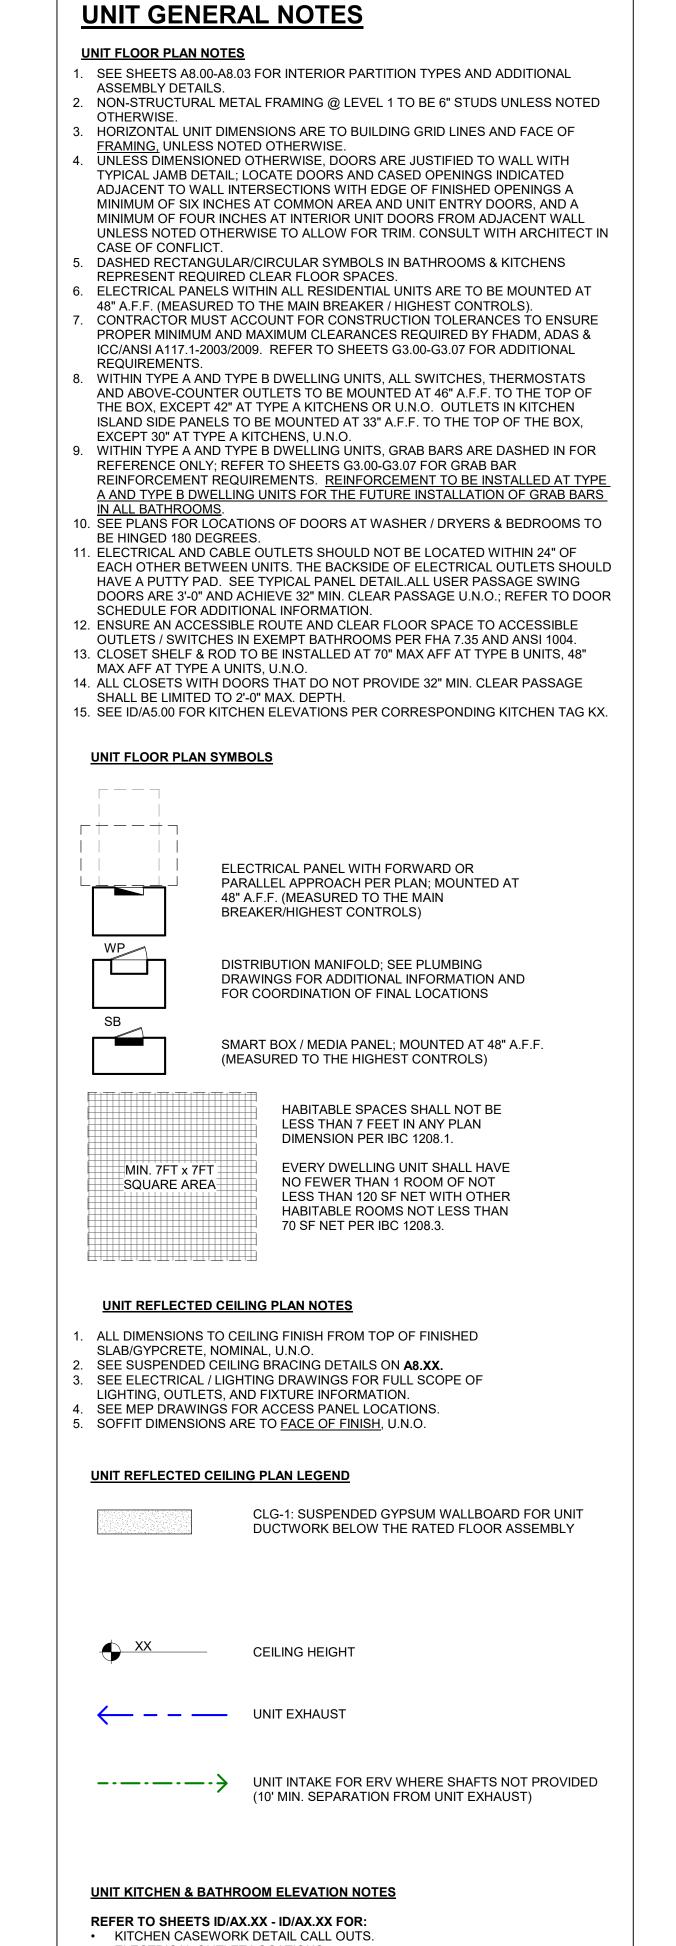

WEBER

Seattle, WA 98103

206.344.5700

THOMPSON

900 N 34th Street, Suite 200

THE TRAILHEAD

1550 Newport Way NW

Issaquah, WA 98027

TRAILHEAD

600 Andover Park W


Seattle, WA 98188

Construction Revision:

50%DD 100% DD

APARTMENTS LLLP

2025.12.20 2025.02.29 2025.05.09

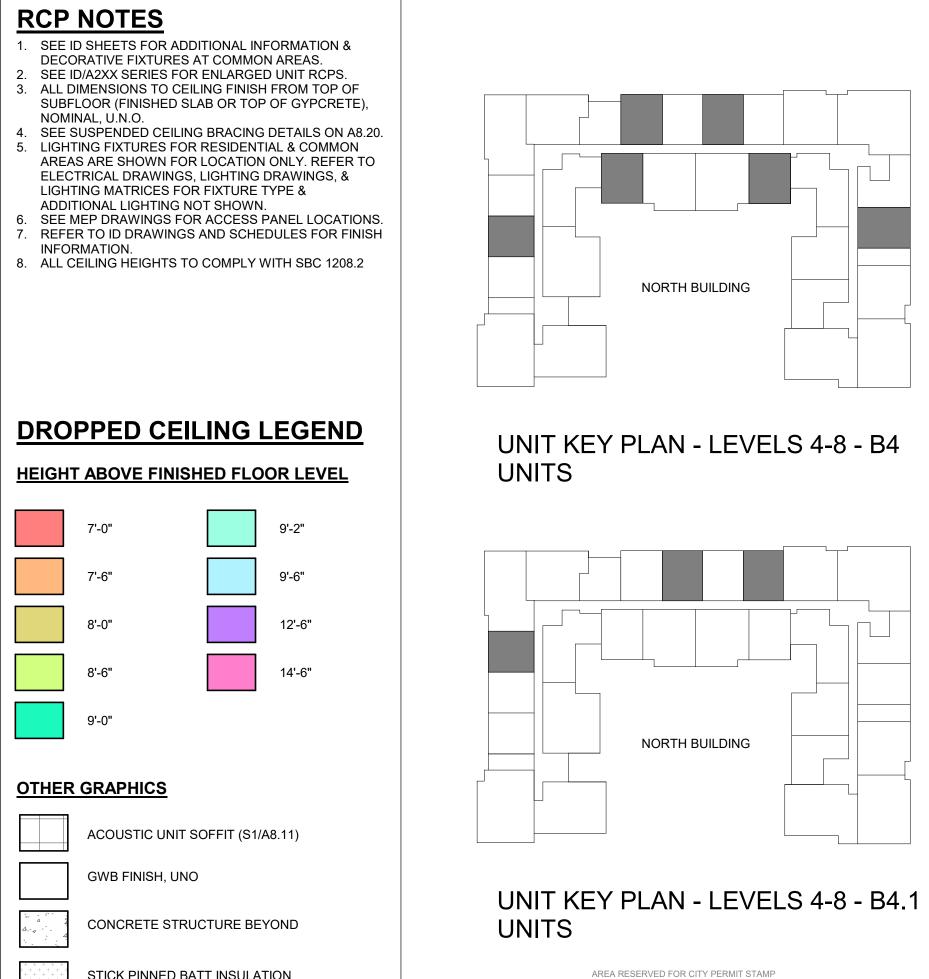

ADDITIONAL LIGHTING NOT SHOWN.

INFORMATION.


OTHER GRAPHICS

GWB FINISH, UNO


CONCRETE STRUCTURE BEYOND


STICK PINNED BATT INSULATION

WOOD SOFFIT (EXTERIOR)

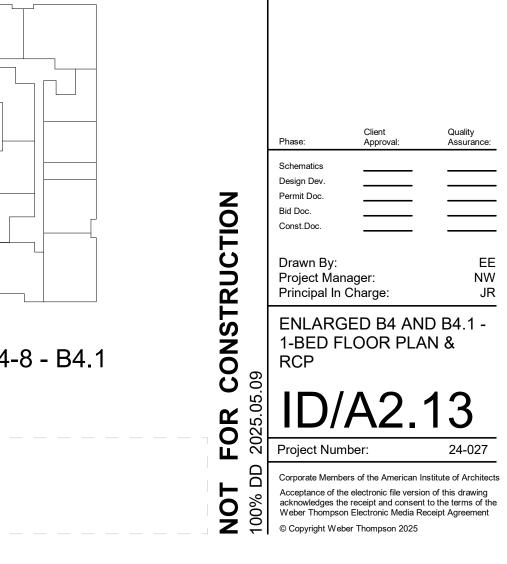


NOTE: B4 UNITS HAVE FURRING WALL BEHIND KITCHEN. B4.1 HAVE NO FURRING WALL BEHIND KITCHEN AND SHARE PLUMBING WALL WITH ADJACENT B4 UNIT

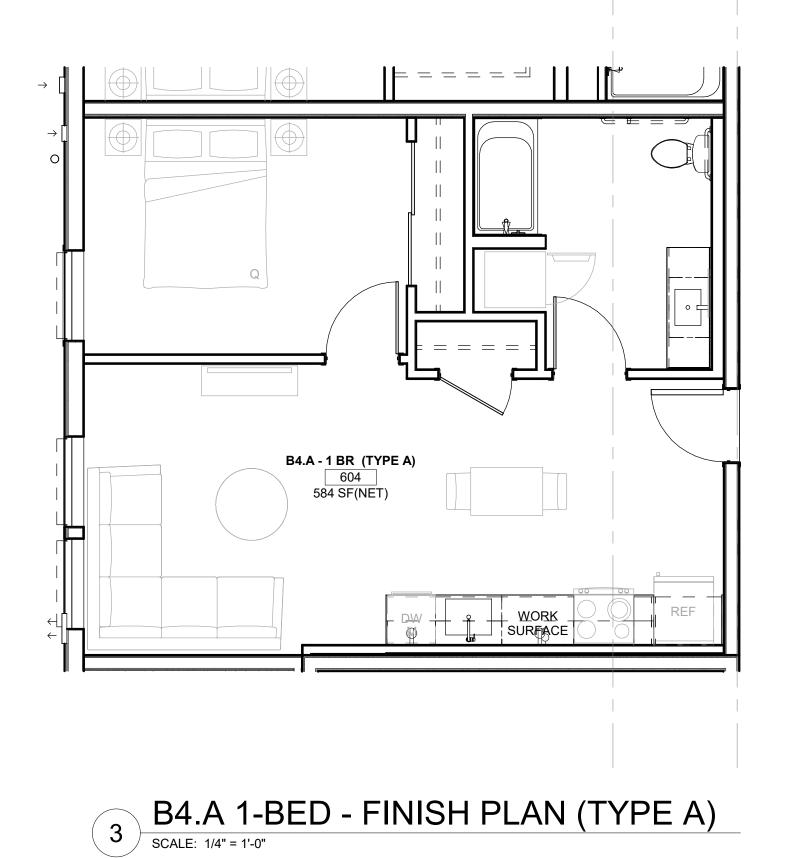

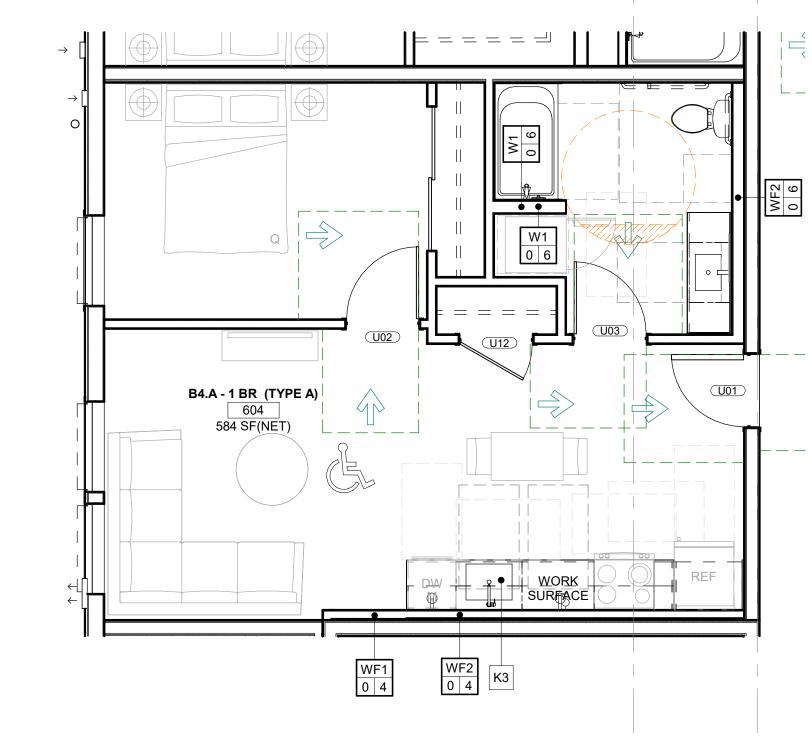


B4.A 1-BED - FLOOR PLAN (TYPE A)

SCALE: 1/4" = 1'-0"

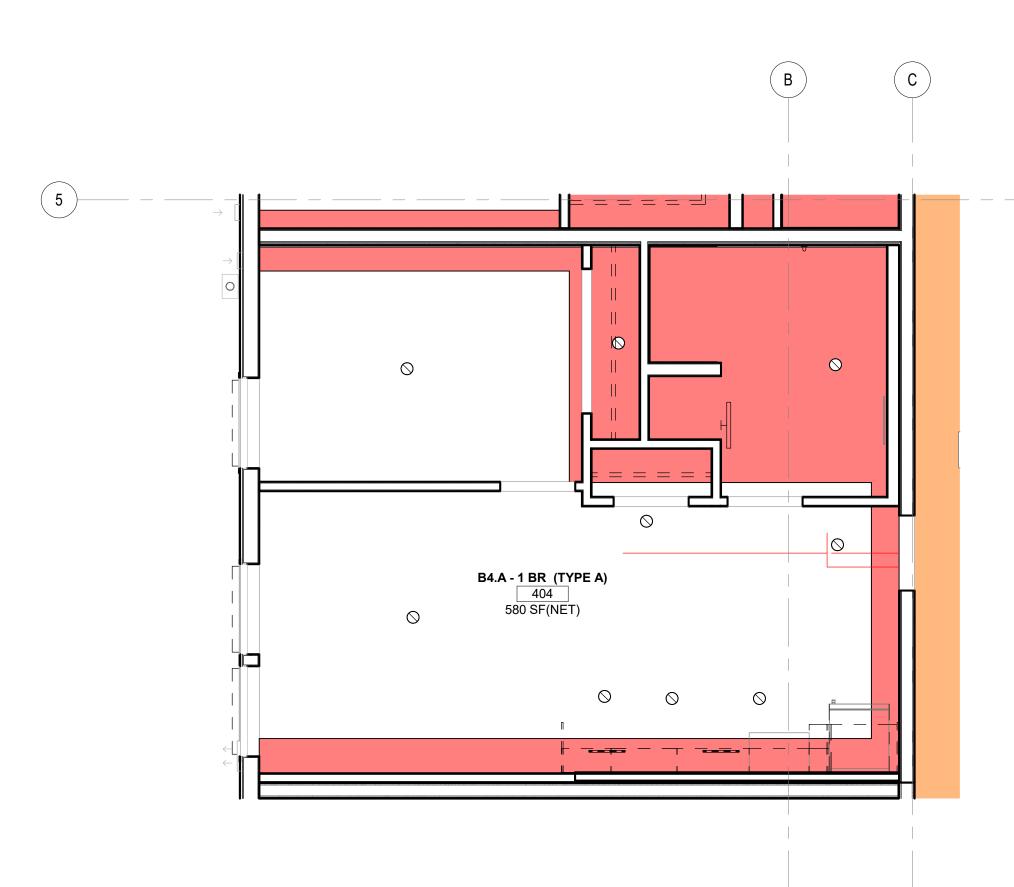

2 B4.A 1-BED - RCP (TYPE A)


SCALE: 1/4" = 1'-0"

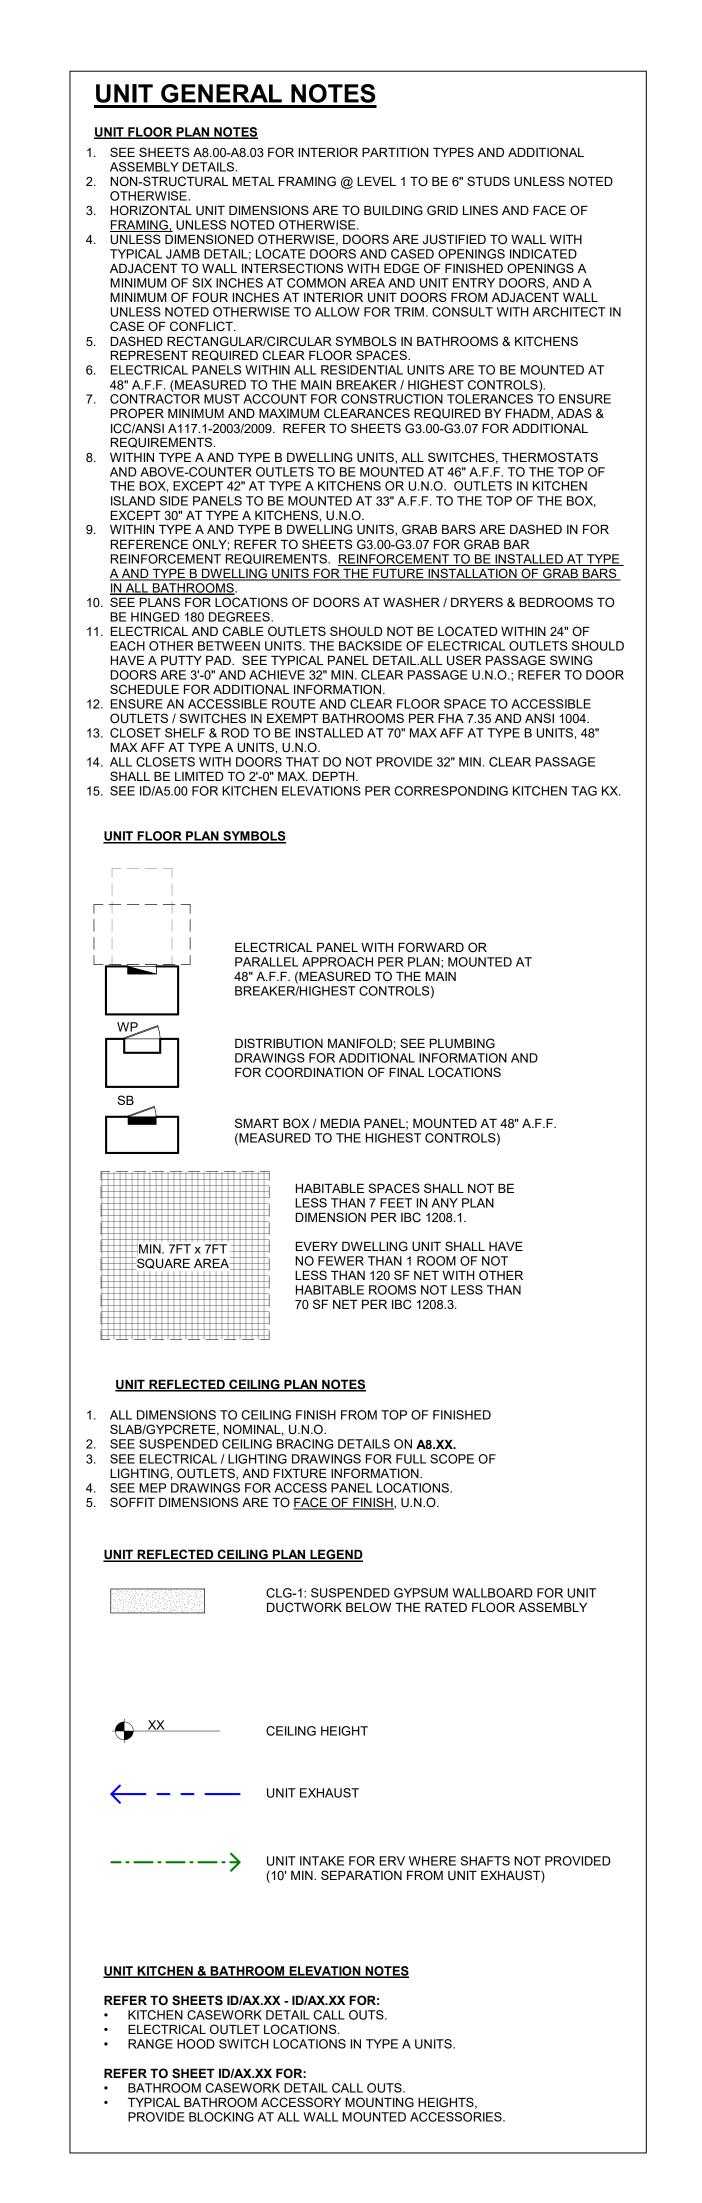



RCP NOTES

 SEE ID SHEETS FOR ADDITIONAL INFORMATION & DECORATIVE FIXTURES AT COMMON AREAS.
 SEE ID/A2XX SERIES FOR ENLARGED UNIT RCPS.

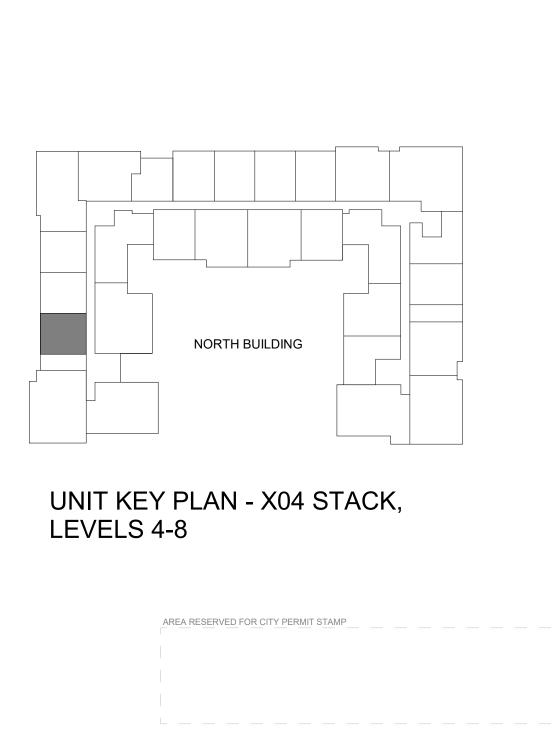

Phase: Approval: Quality
Approval: Assurance:

Schematics
Design Dev.
Permit Doc.
Bid Doc.
Const.Doc.

Drawn By: EE
Project Manager: NW
Principal In Charge: JR

ENLARGED B4.A 1-BED
FLOOR PLAN & RCP
(TYPE A)

ID/A2.14

Project Number: 24-027

Corporate Members of the American Institute of Architects
Acceptance of the electronic file version of this drawing acknowledges the receipt and consent to the terms of the Weber Thompson Electronic Media Receipt Agreement
© Copyright Weber Thompson 2025

WEBER

Seattle, WA 98103

206.344.5700

THOMPSON

900 N 34th Street, Suite 200

THE TRAILHEAD

1550 Newport Way NW

Issaquah, WA 98027

TRAILHEAD

600 Andover Park W

Seattle, WA 98188


Construction Revision:


100% SD 50%DD 100% DD


APARTMENTS LLLP


B5 1-BED - FINISH PLAN

SCALE: 1/4" = 1'-0"

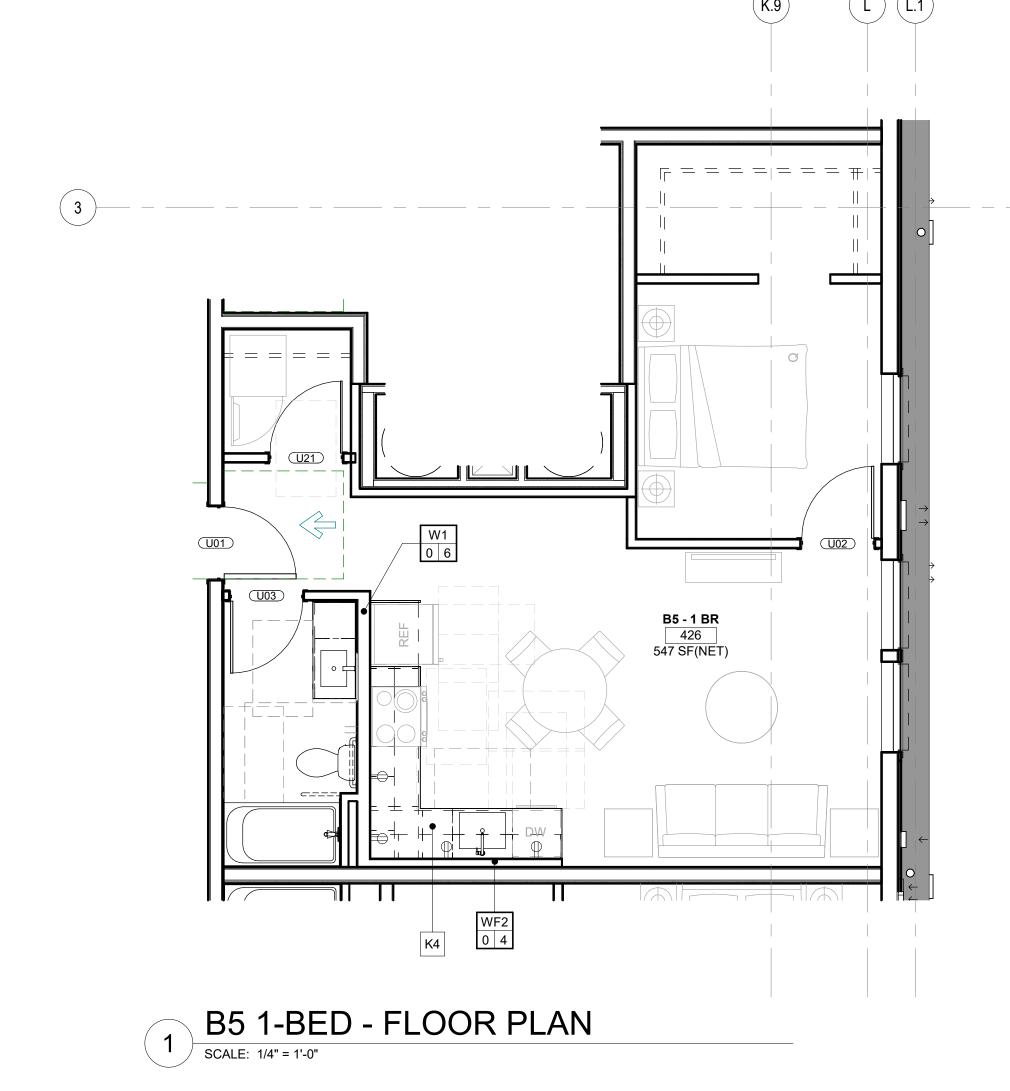

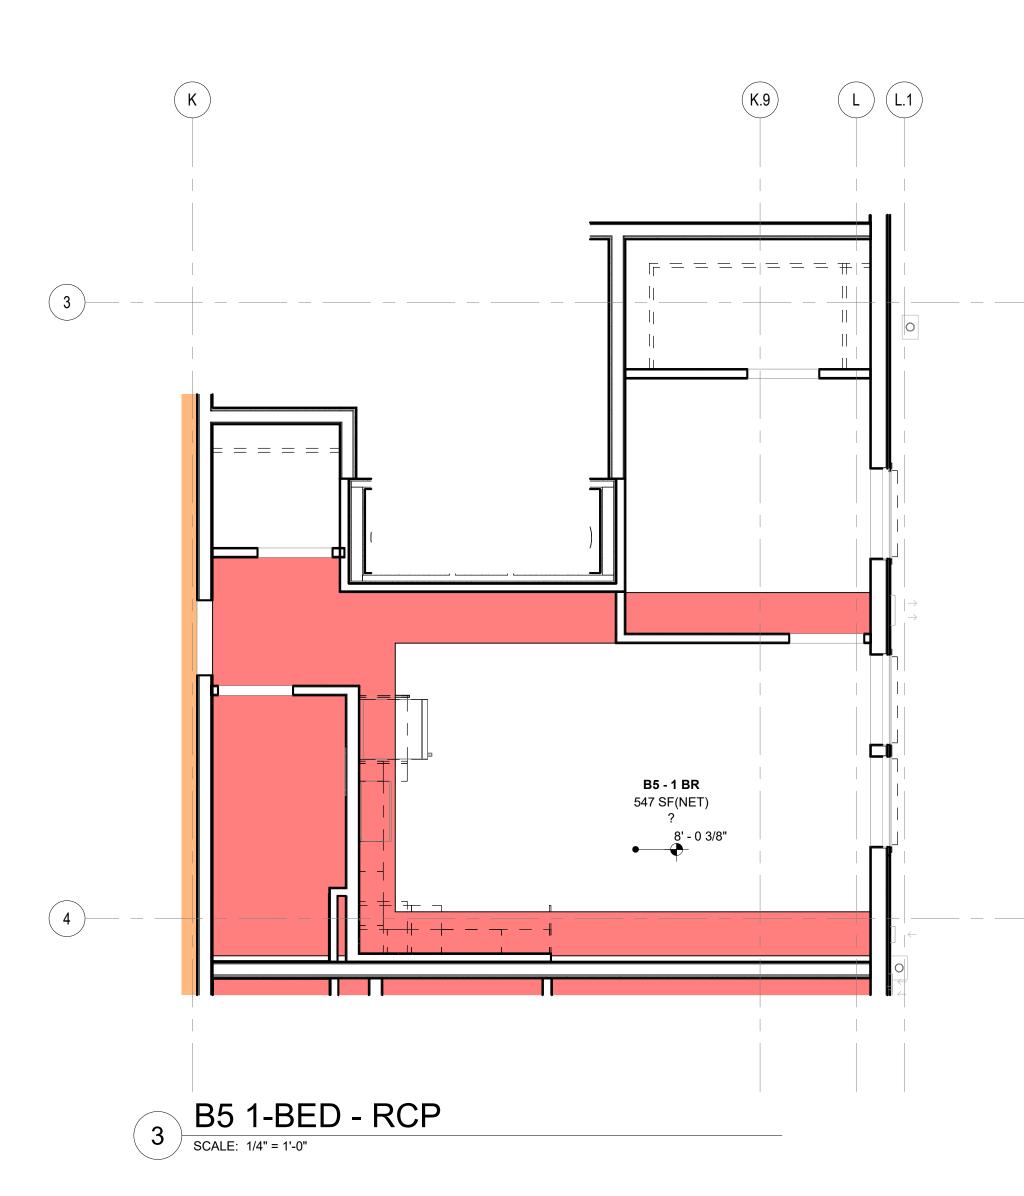

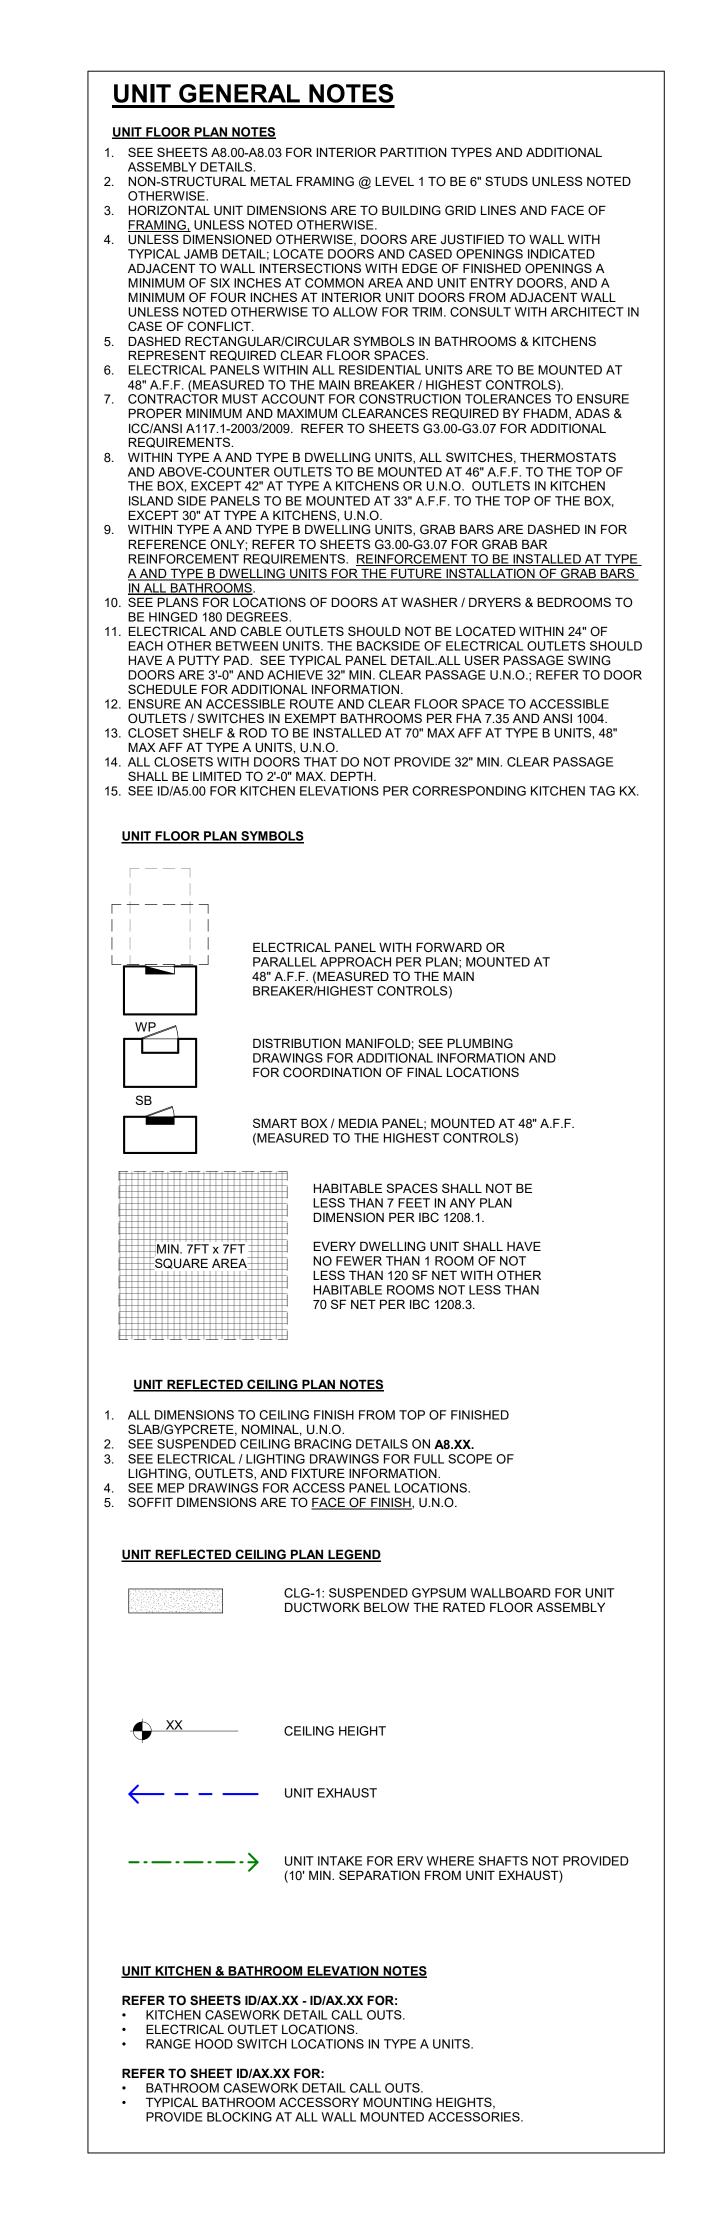

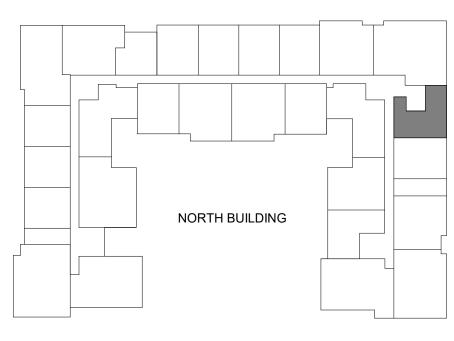

UNIT KEY PLAN - LEVELS 4-8

AREA RESERVED FOR CITY PERMIT STAMP

Project Manager: Principal In Charge: ENLARGED B5 1-BED FLOOR PLAN & RCP

Acceptance of the electronic file version of this drawing acknowledges the receipt and consent to the terms of the Weber Thompson Electronic Media Receipt Agreement

WEBER

Seattle, WA 98103

206.344.5700

THOMPSON

900 N 34th Street, Suite 200

THE TRAILHEAD

1550 Newport Way NW

Issaquah, WA 98027

TRAILHEAD


600 Andover Park W


Seattle, WA 98188

Construction Revision:

100% SD 50%DD 100% DD


APARTMENTS LLLP

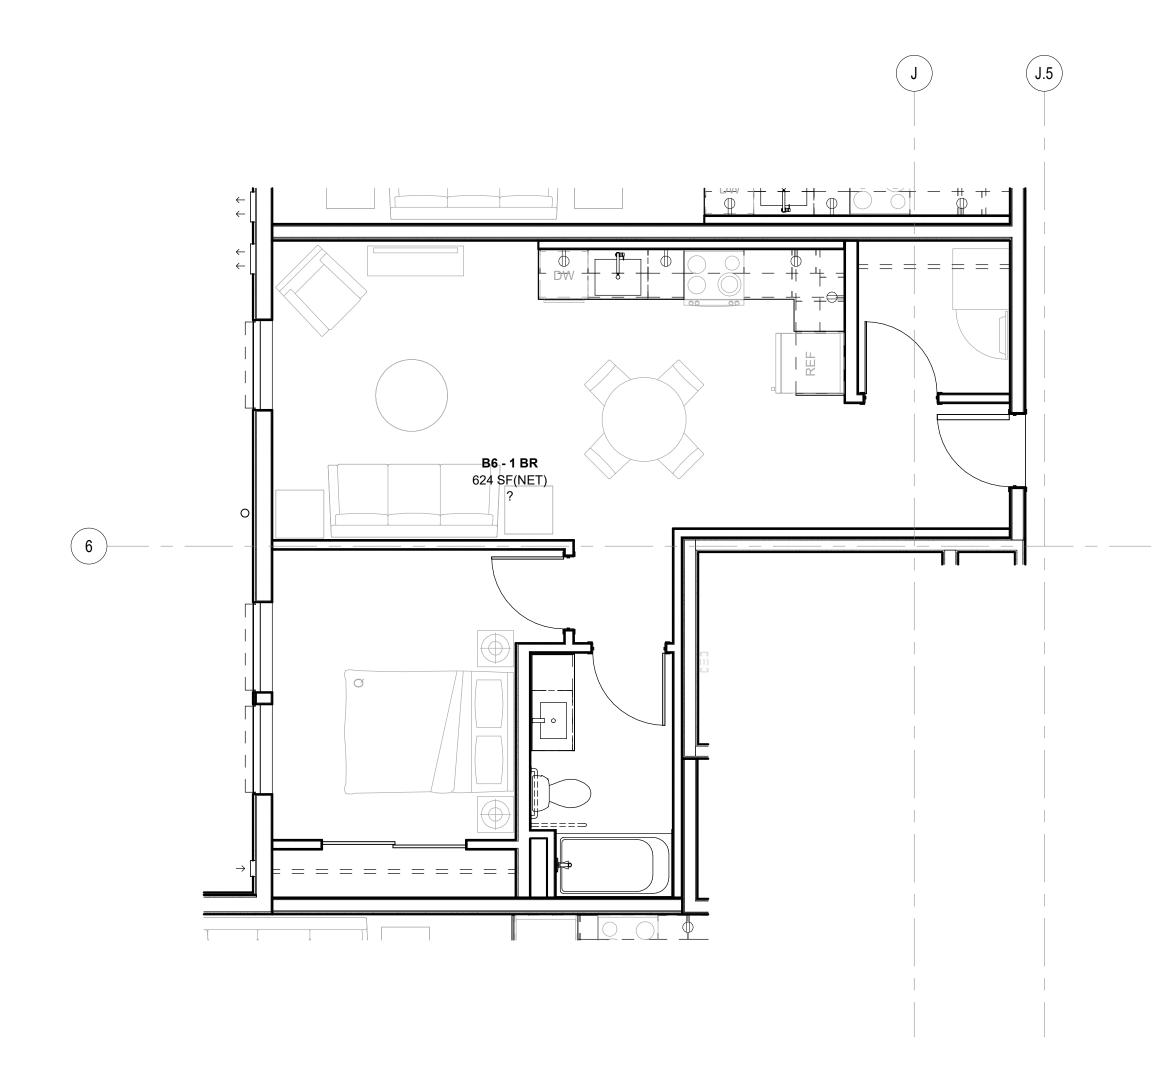

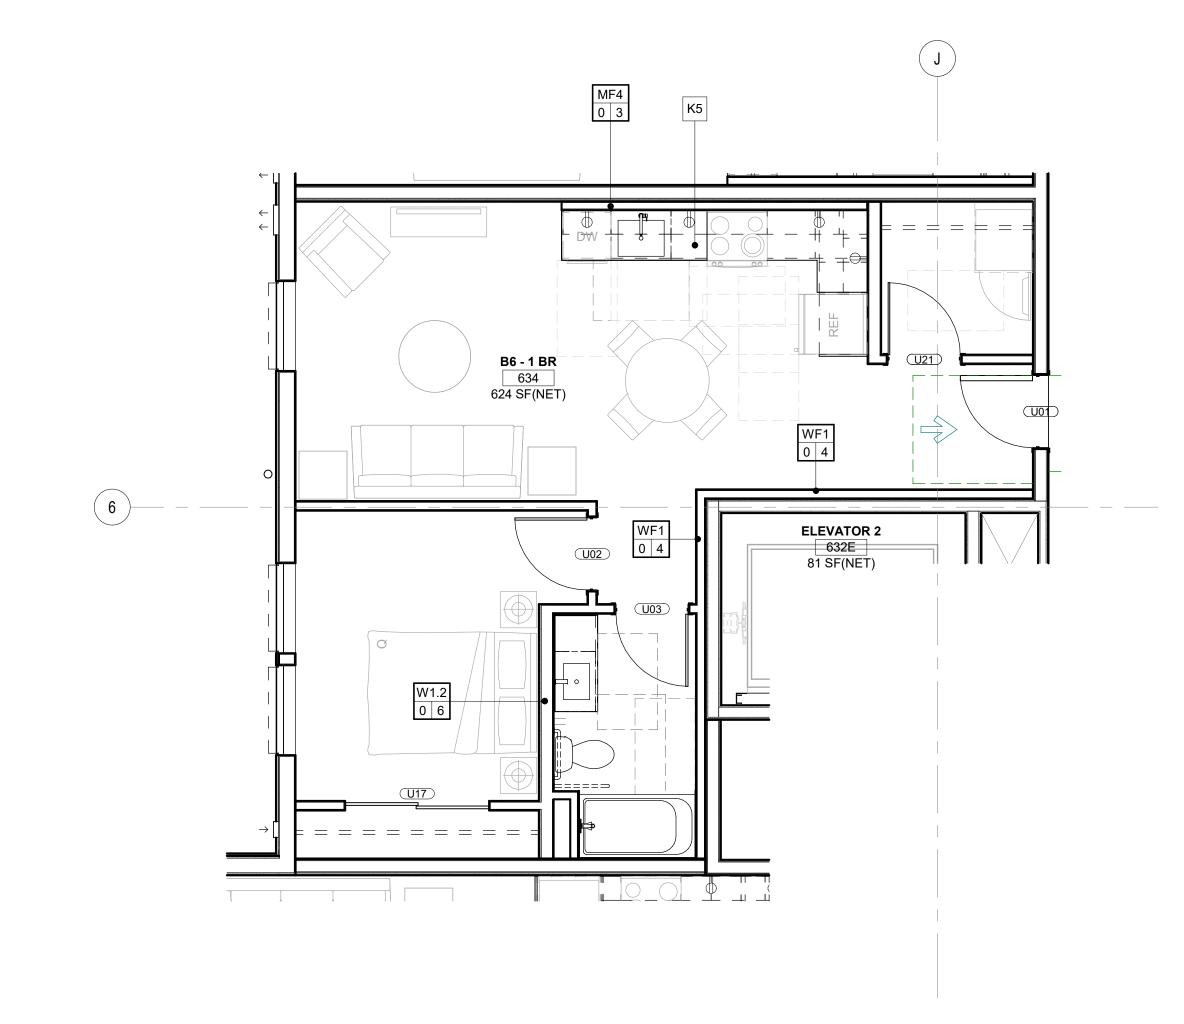



B6 1-BED - FLOOR PLAN

SCALE: 1/4" = 1'-0"

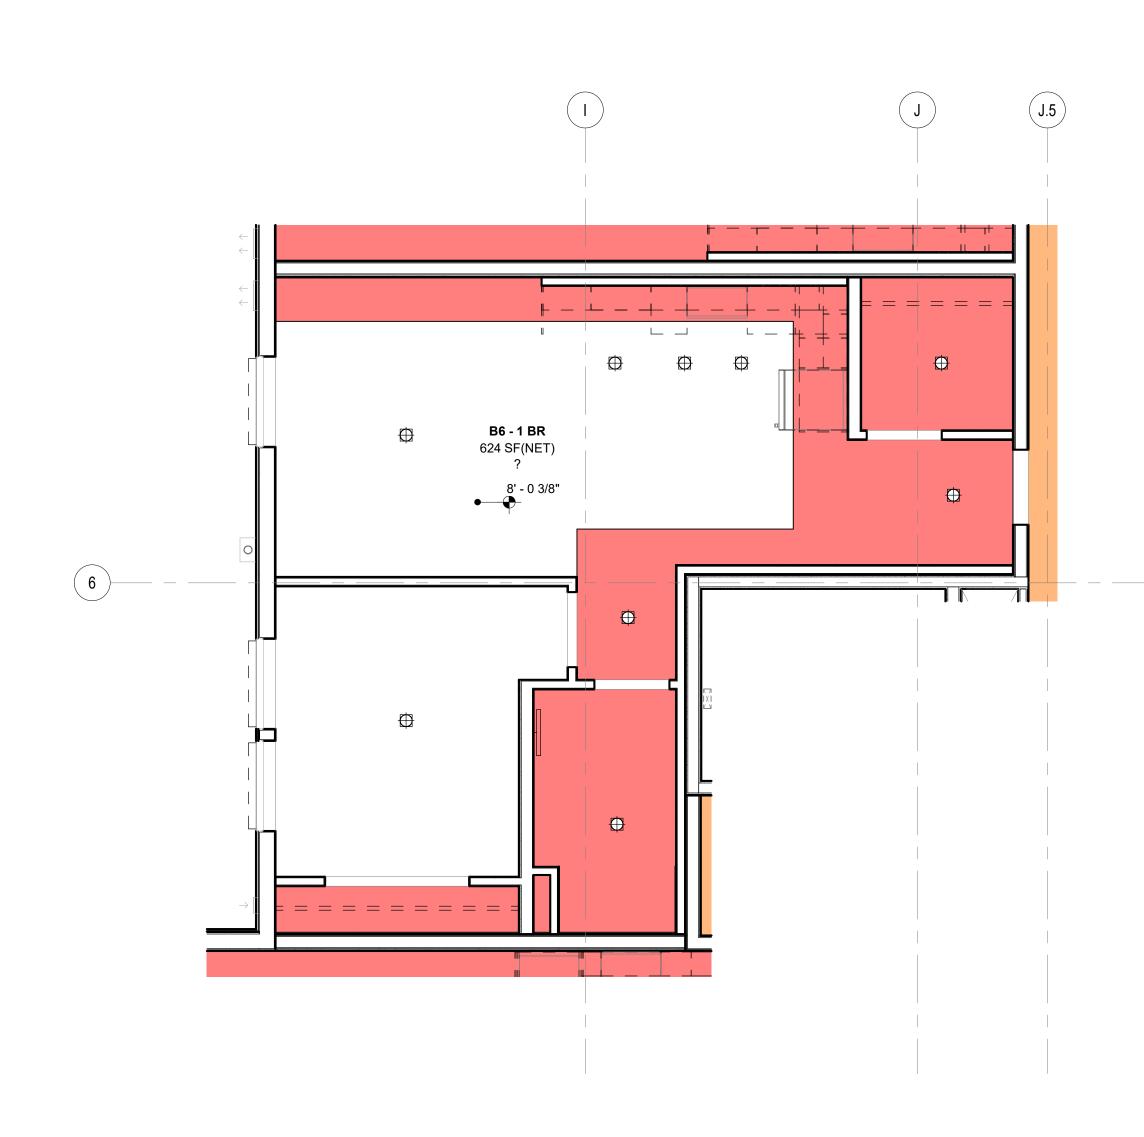


2 B6 1-BED - RCP
SCALE: 1/4" = 1'-0"

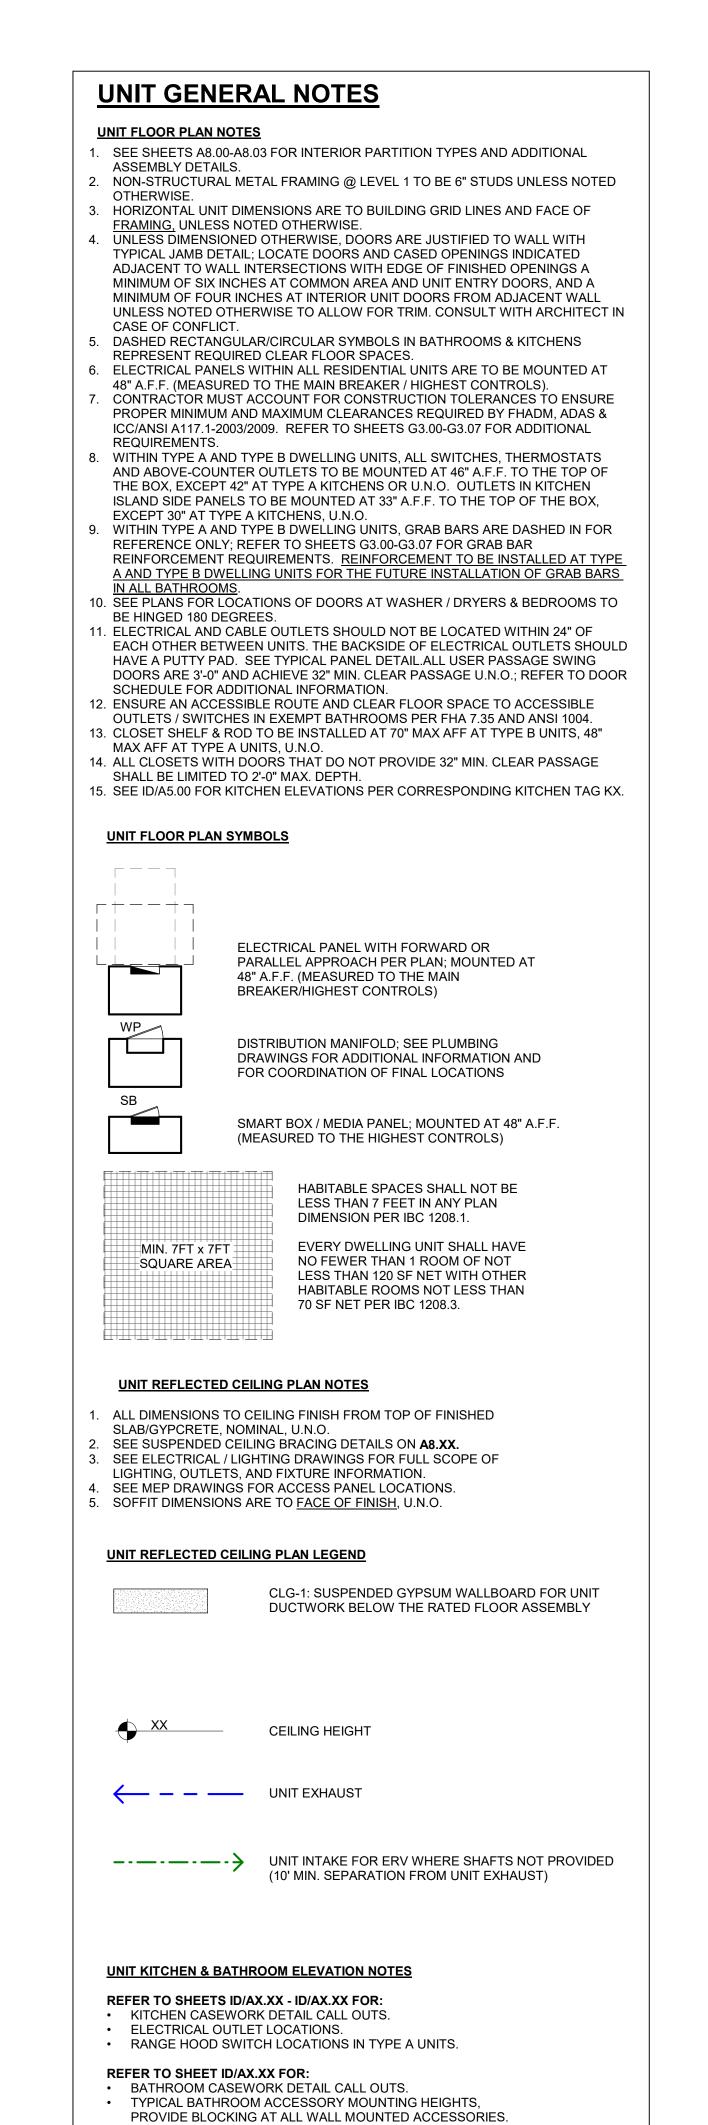

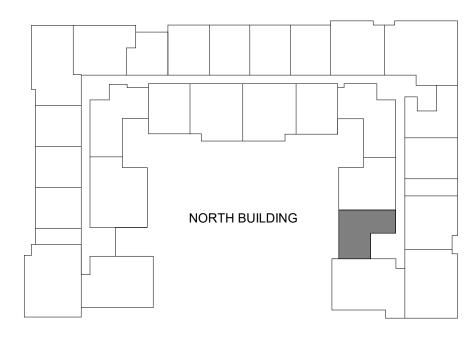

UNIT KEY PLAN - LEVELS 4-8

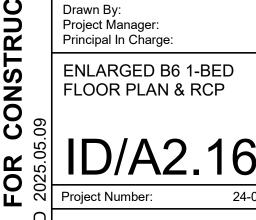

Acceptance of the electronic file version of this drawing acknowledges the receipt and consent to the terms of the Weber Thompson Electronic Media Receipt Agreement

WEBER

Seattle, WA 98103

206.344.5700

THOMPSON

900 N 34th Street, Suite 200

THE TRAILHEAD

1550 Newport Way NW

Issaquah, WA 98027

TRAILHEAD


600 Andover Park W

Seattle, WA 98188

Construction Revision:


100% SD 50%DD 100% DD

APARTMENTS LLLP

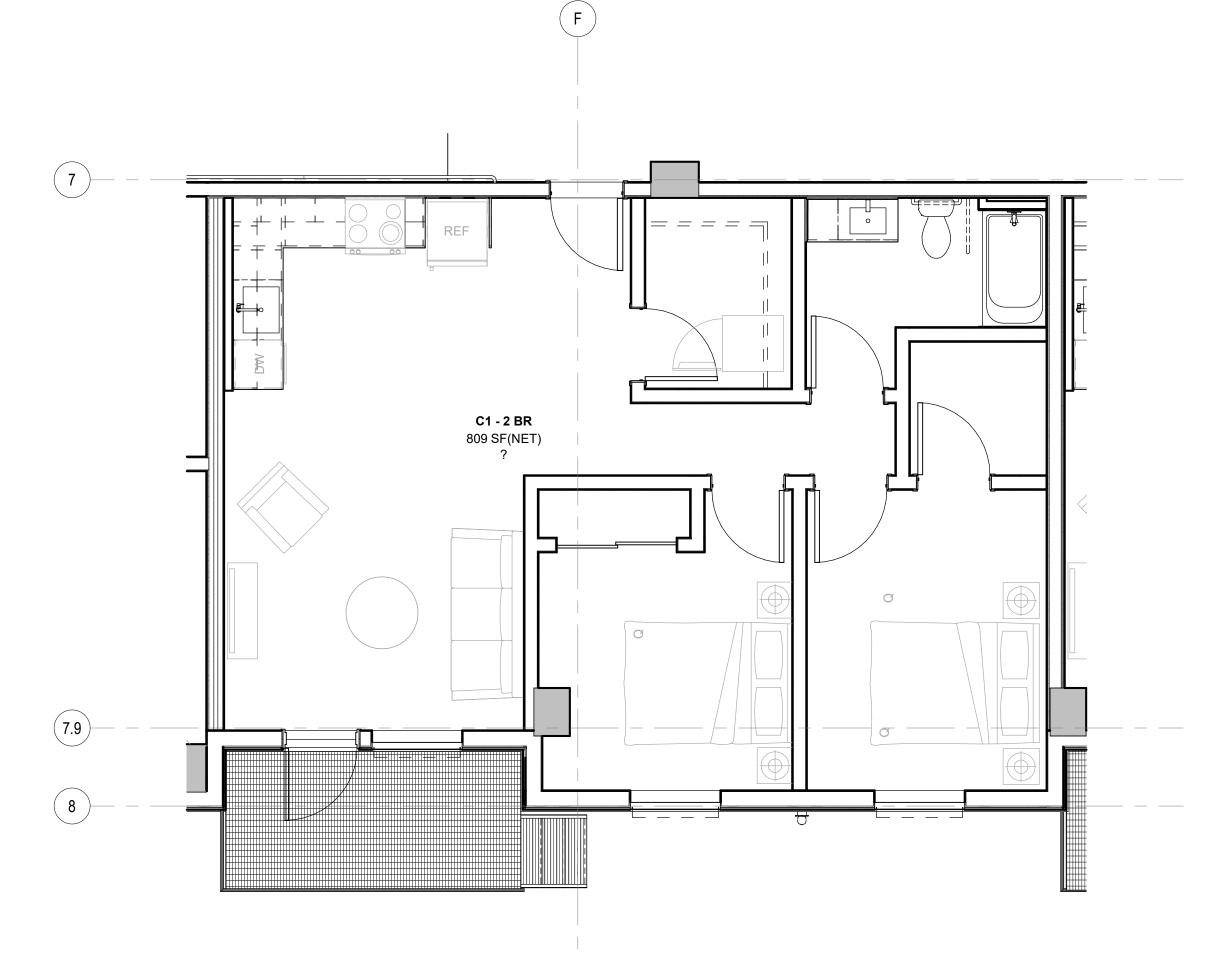


3 C1 2-BED - FINISH PLAN

SCALE: 1/4" = 1'-0"

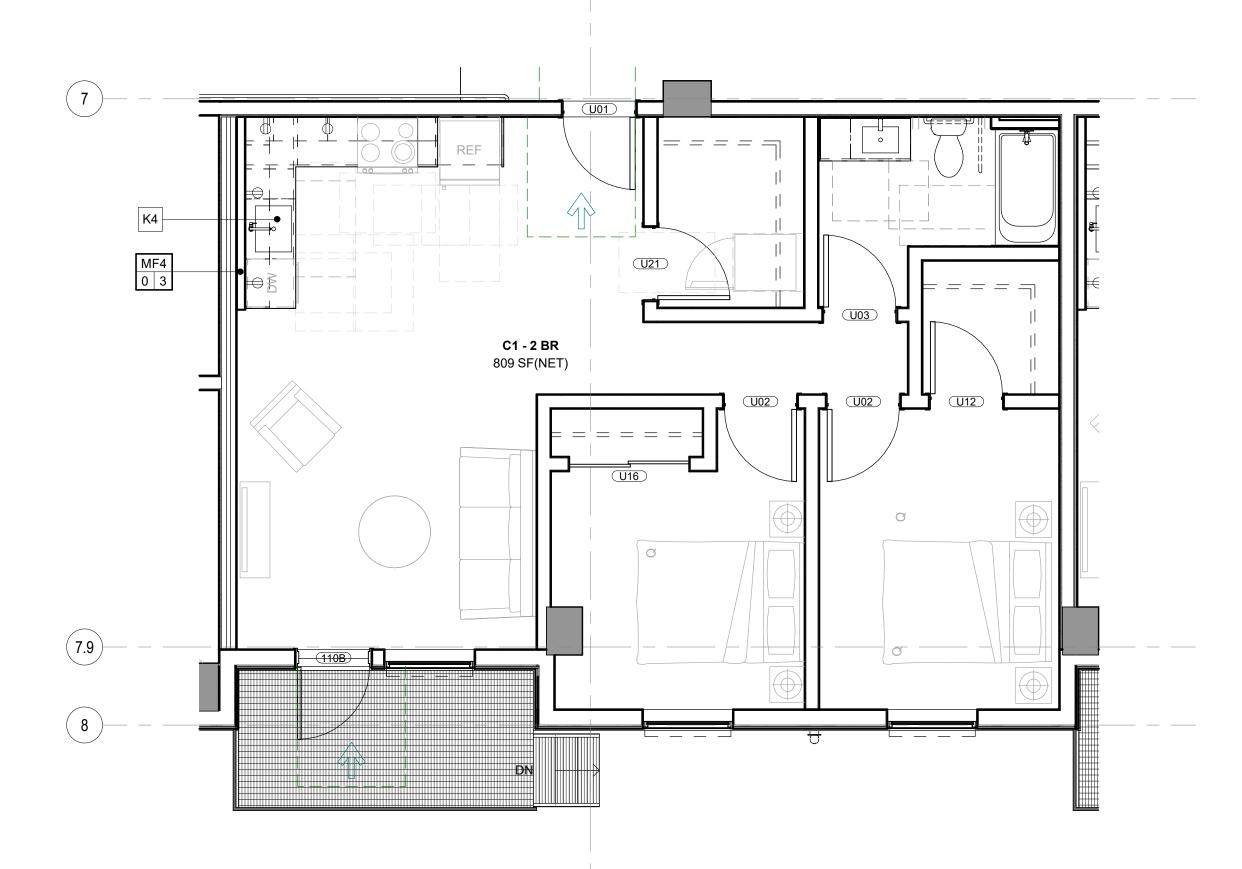



1 C1 2-BED - FLOOR PLAN

SCALE: 1/4" = 1'-0"

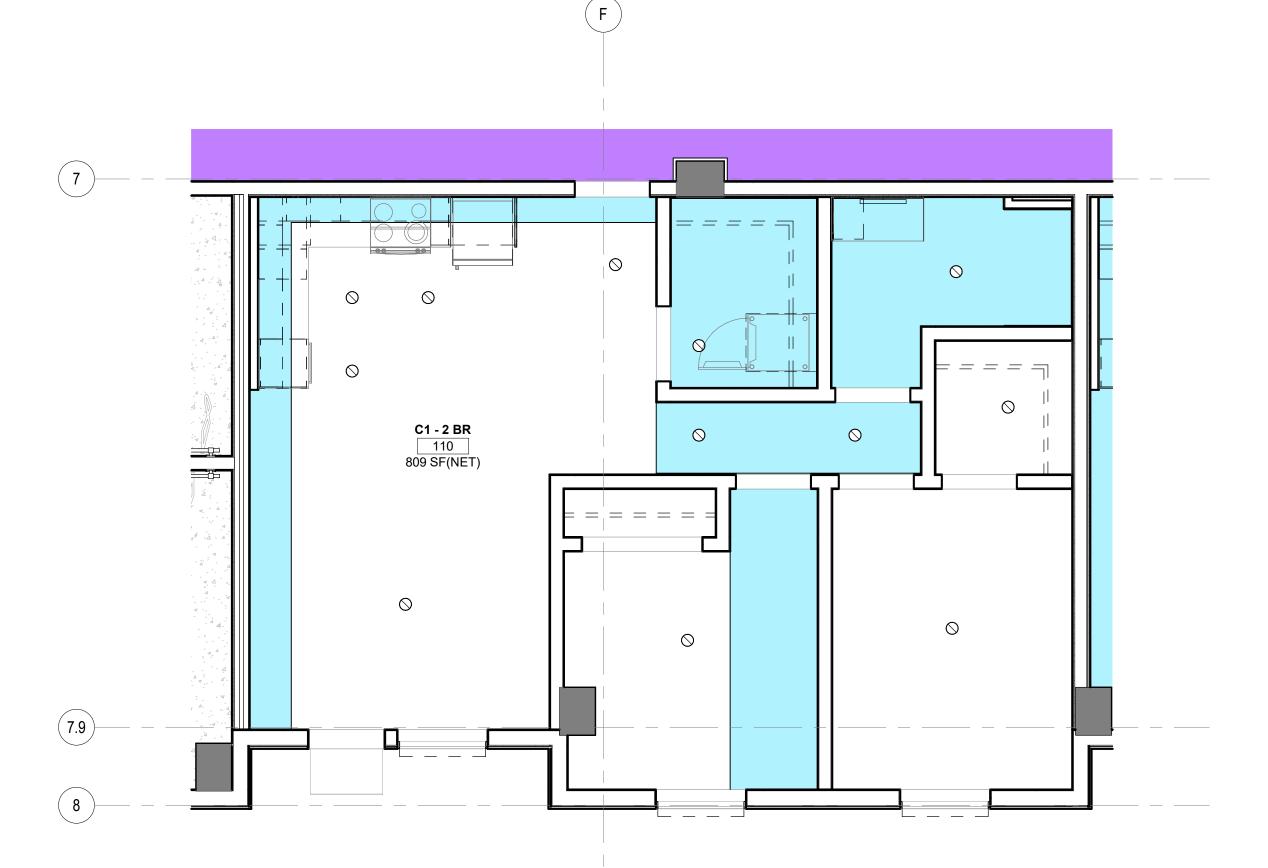

2 C1 2-BED - RCP SCALE: 1/4" = 1'-0"

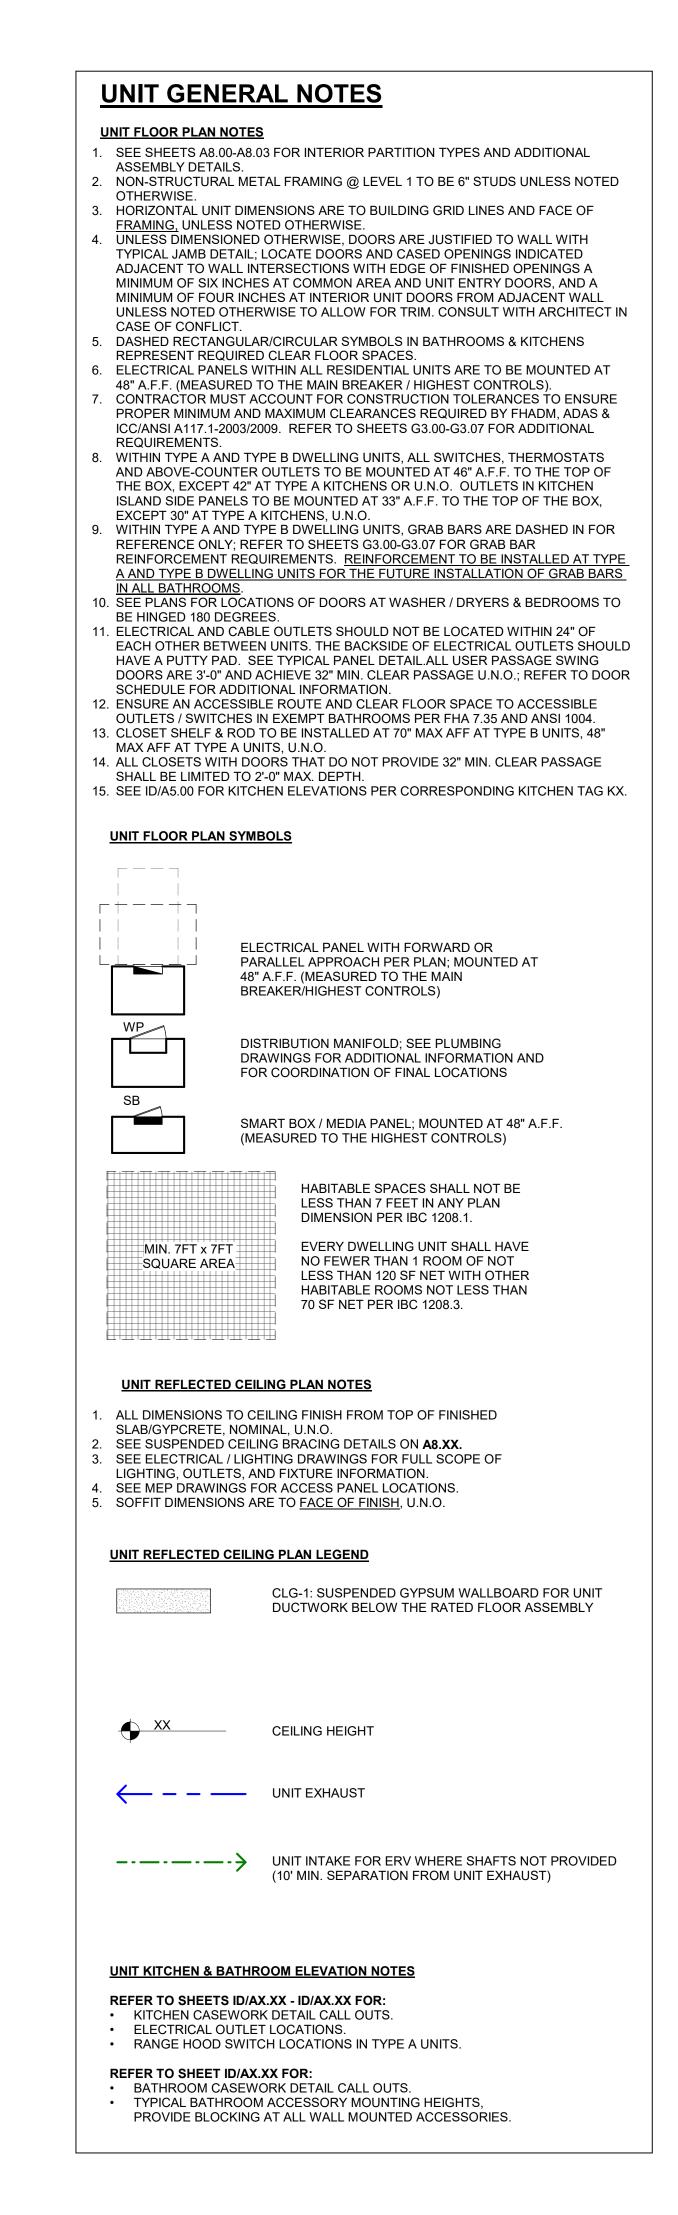

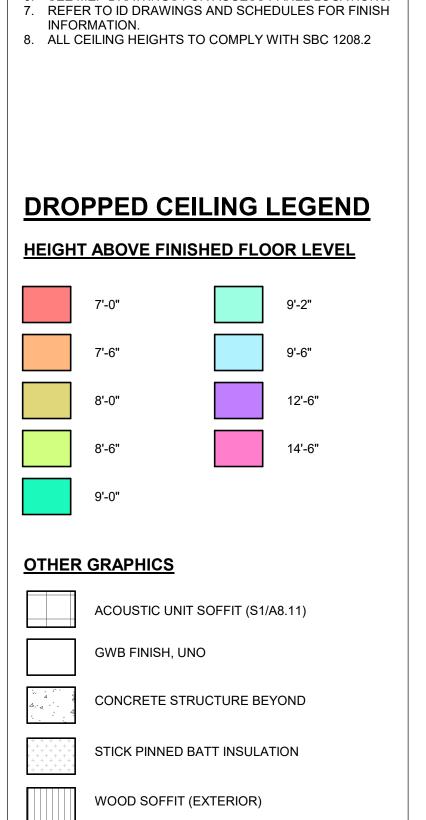

RCP NOTES


NOMINAL, U.N.O.

SEE ID SHEETS FOR ADDITIONAL INFORMATION &
 DECORATIVE FIXTURES AT COMMON AREAS.
 SEE ID/A2XX SERIES FOR ENLARGED UNIT RCPS.
 ALL DIMENSIONS TO CEILING FINISH FROM TOP OF SUBFLOOR (FINISHED SLAB OR TOP OF GYPCRETE),

4. SEE SUSPENDED CEILING BRACING DETAILS ON A8.20.
5. LIGHTING FIXTURES FOR RESIDENTIAL & COMMON AREAS ARE SHOWN FOR LOCATION ONLY. REFER TO ELECTRICAL DRAWINGS, LIGHTING DRAWINGS, & LIGHTING MATRICES FOR FIXTURE TYPE &

SEE MEP DRAWINGS FOR ACCESS PANEL LOCATIONS.

ADDITIONAL LIGHTING NOT SHOWN.

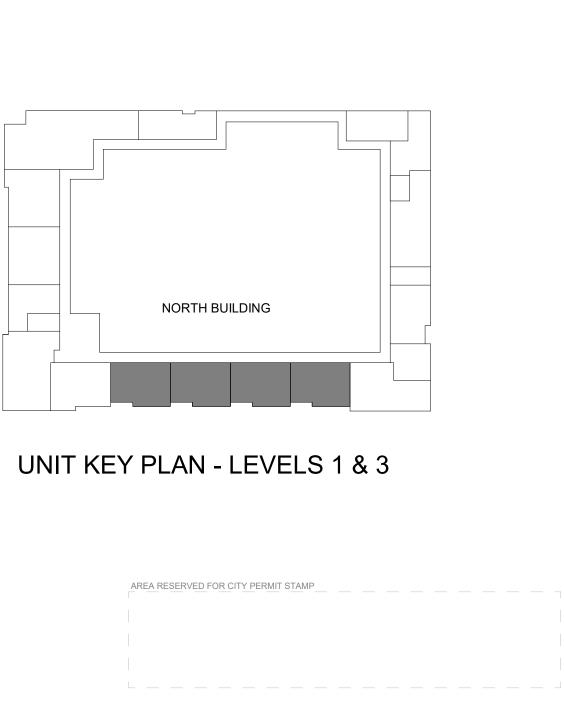

Client Approval: Assurance:

Schematics
Design Dev.
Permit Doc.
Bid Doc.
Const.Doc.

Drawn By: EE
Project Manager: NW
Principal In Charge: JR

ENLARGED C1 2-BED
FLOOR PLAN & RCP

WEBER

Seattle, WA 98103

206.344.5700

THOMPSON

900 N 34th Street, Suite 200

THE TRAILHEAD

1550 Newport Way NW

Issaquah, WA 98027

TRAILHEAD

600 Andover Park W

Seattle, WA 98188

Construction Revision:

100% SD 50%DD 100% DD


APARTMENTS LLLP


2025.12.20 2025.02.29 2025.05.09

Project Number: 24-027


Corporate Members of the American Institute of Architects
Acceptance of the electronic file version of this drawing acknowledges the receipt and consent to the terms of the Weber Thompson Electronic Media Receipt Agreement


© Copyright Weber Thompson 2025

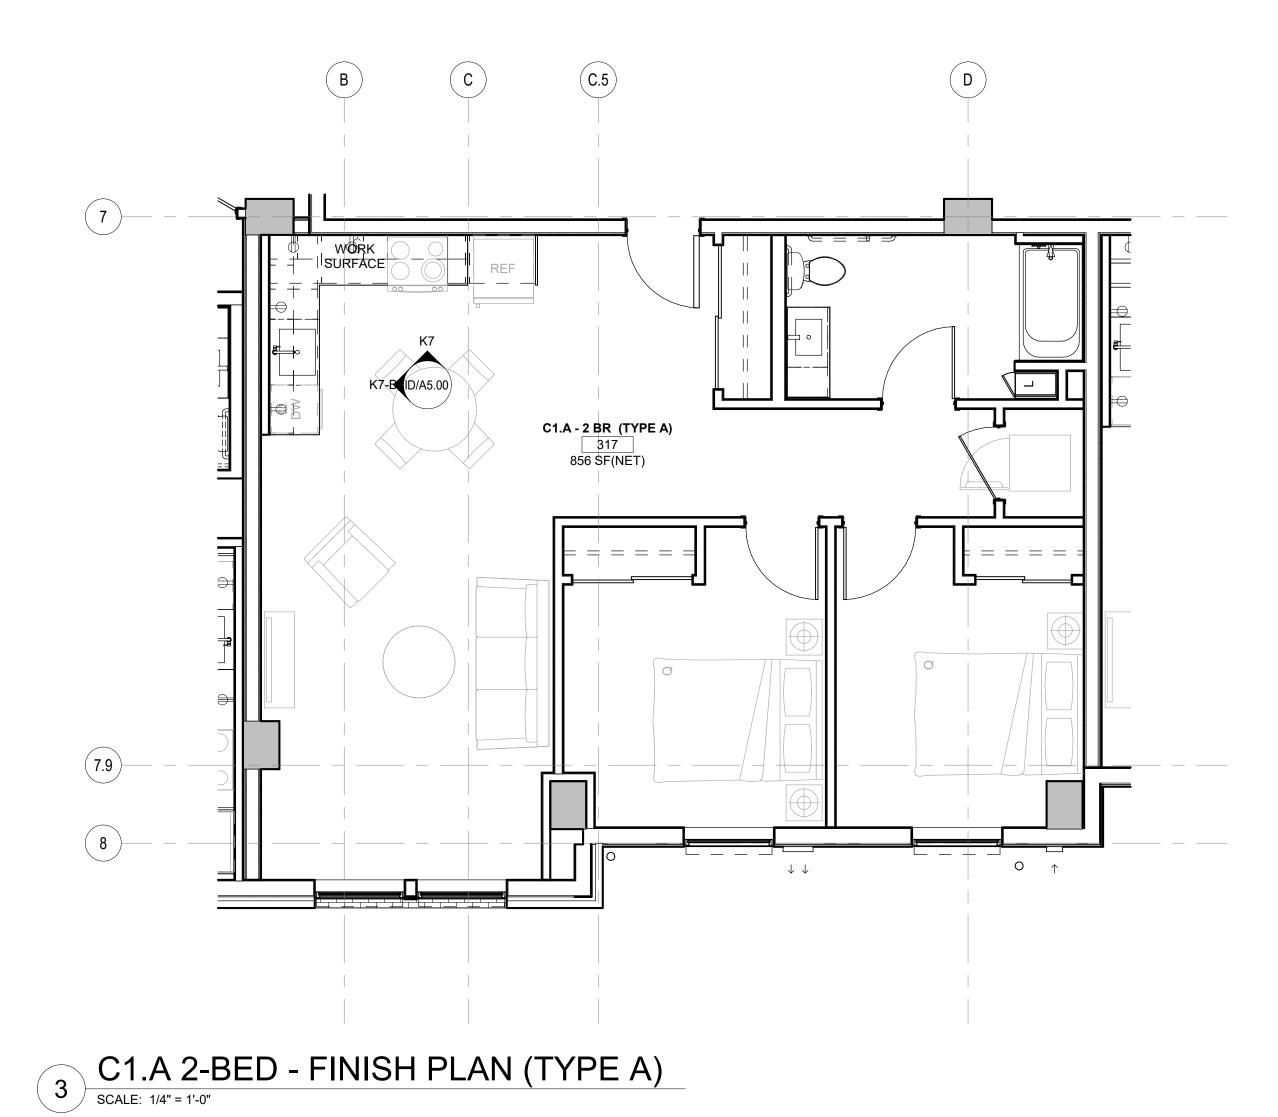

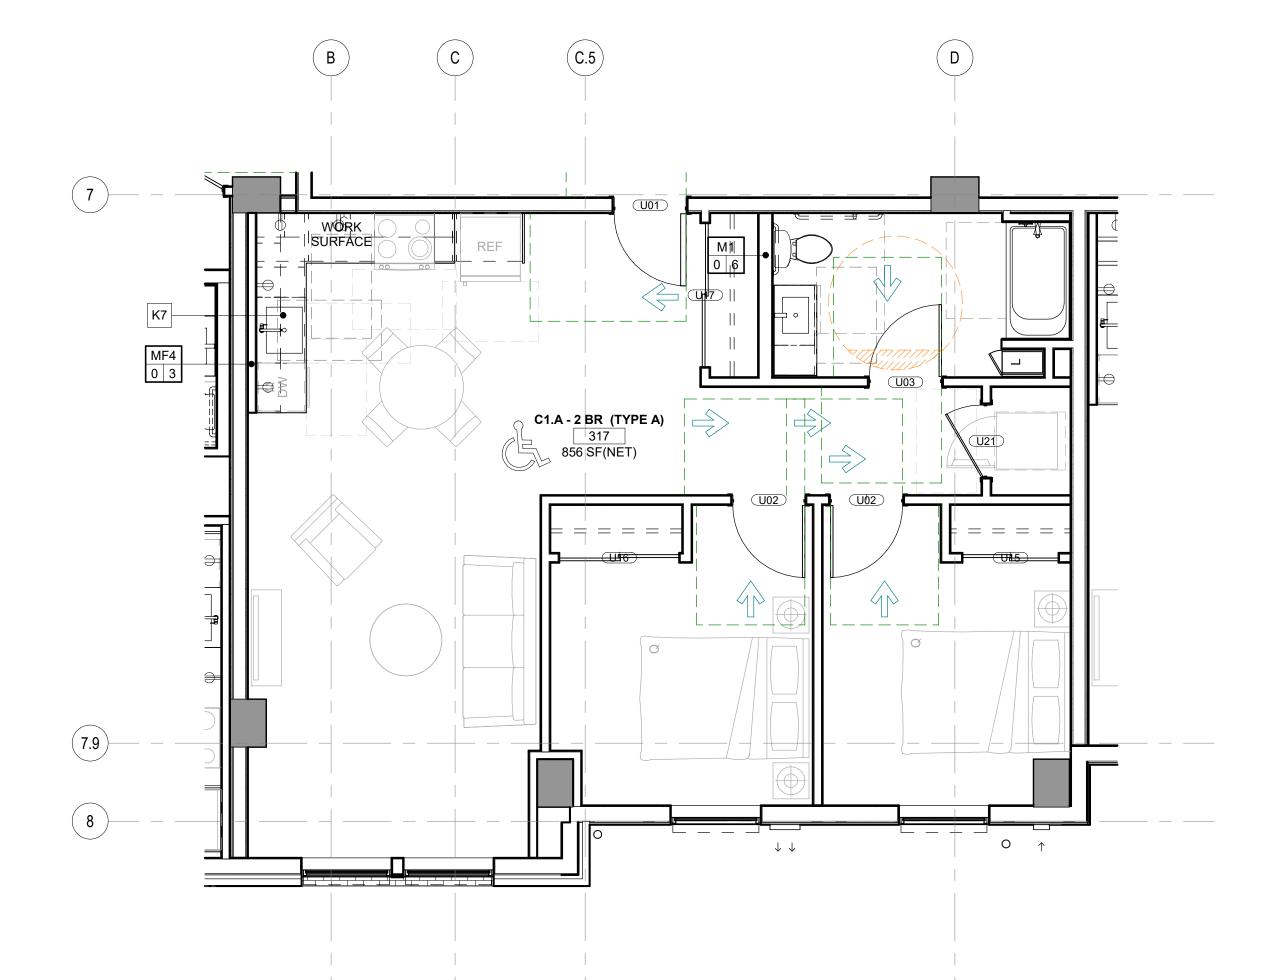

C1.A 2-BED - FLOOR PLAN (TYPE A) SCALE: 1/4" = 1'-0"

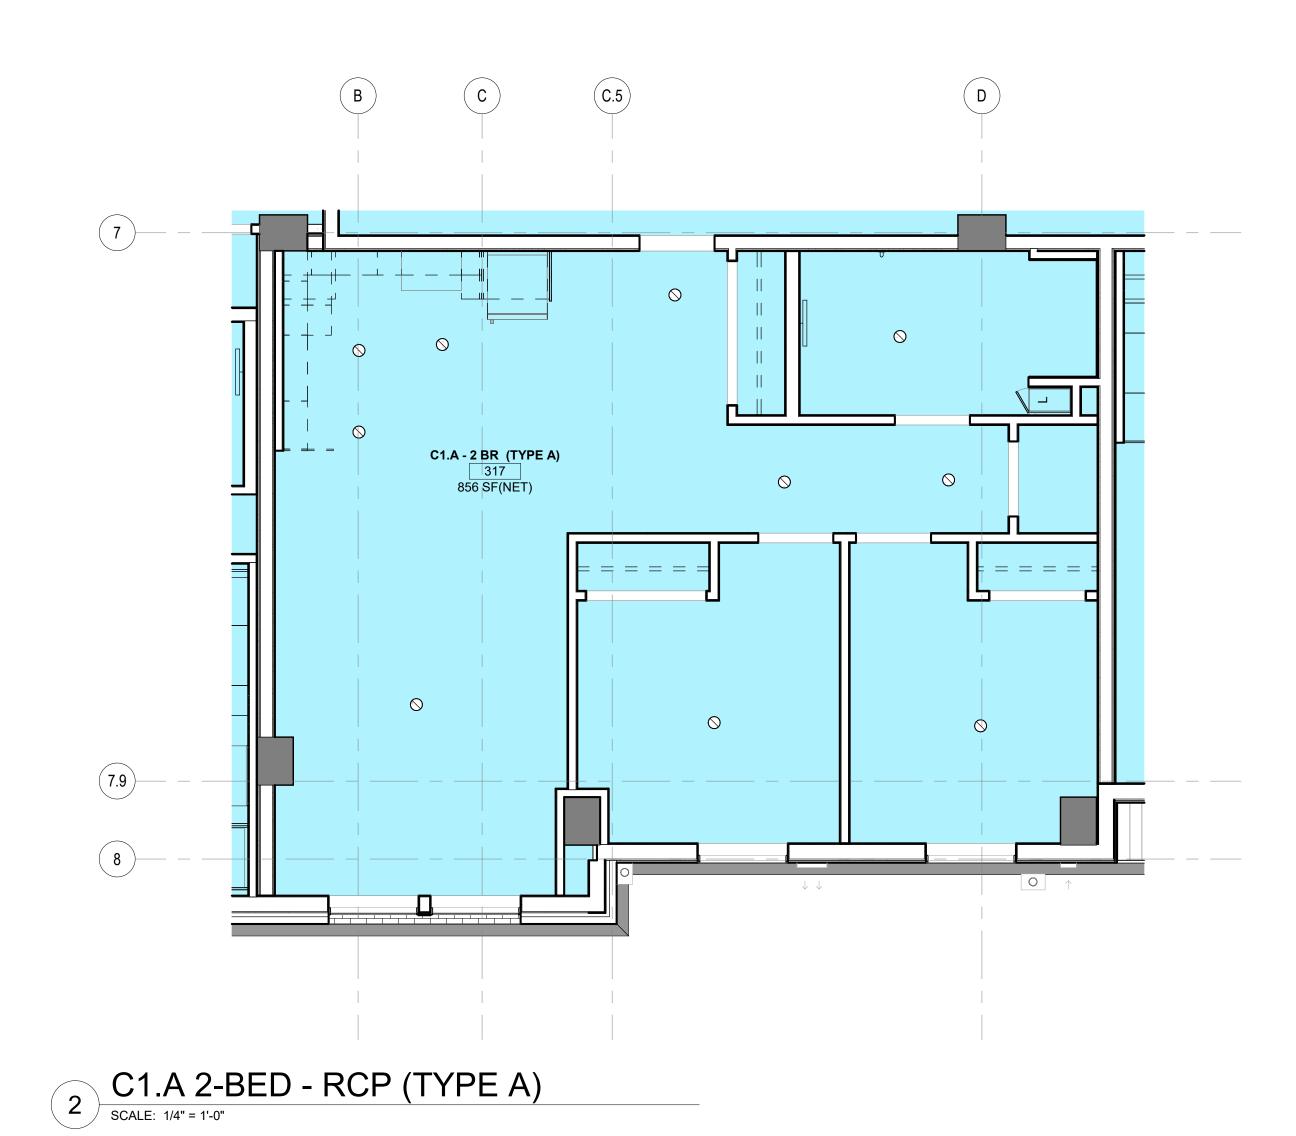

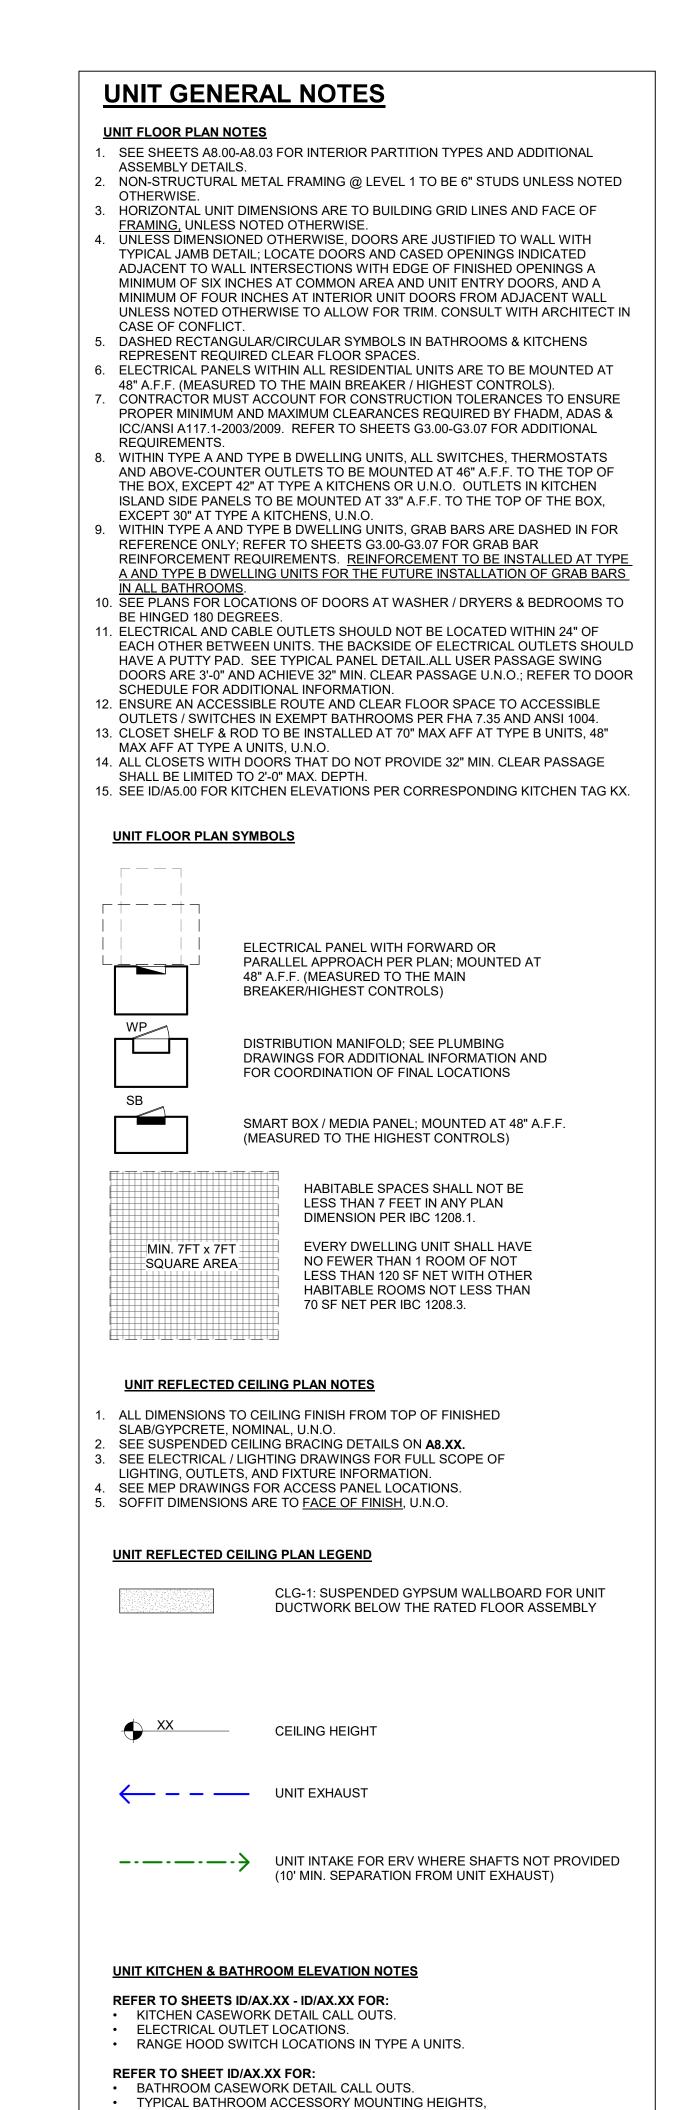

WEBER

Seattle, WA 98103

206.344.5700

THOMPSON

900 N 34th Street, Suite 200

THE TRAILHEAD

1550 Newport Way NW

Issaquah, WA 98027

TRAILHEAD

APARTMENTS LLLP


2025.12.20 2025.02.29 2025.05.09

600 Andover Park W

Seattle, WA 98188

Construction Revision:


100% SD 50%DD 100% DD

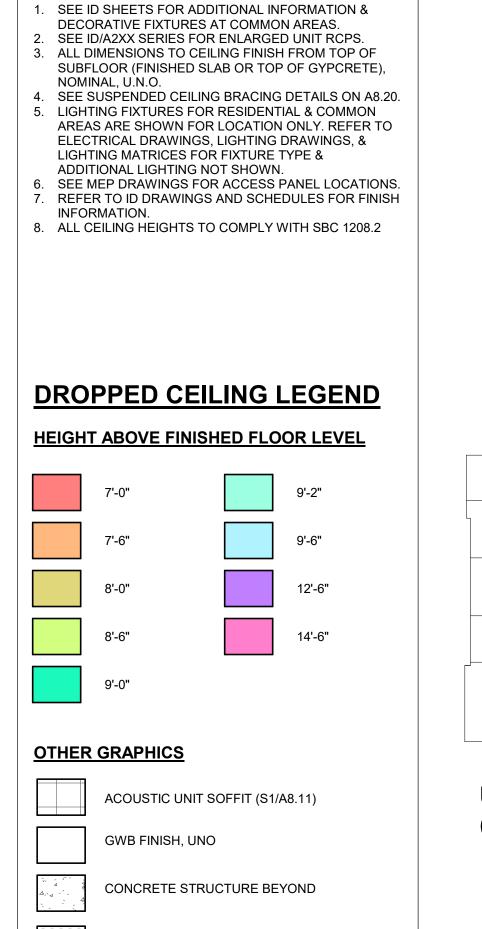


STICK PINNED BATT INSULATION


WOOD SOFFIT (EXTERIOR)

RCP NOTES

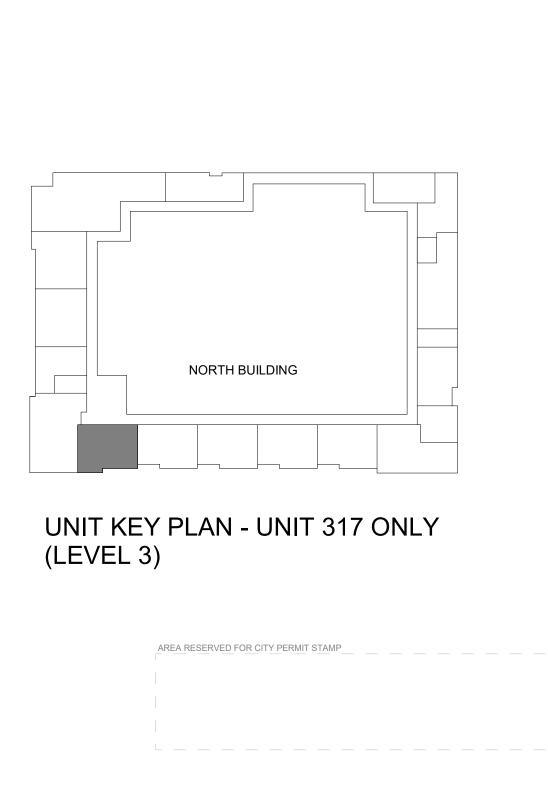


PROVIDE BLOCKING AT ALL WALL MOUNTED ACCESSORIES.

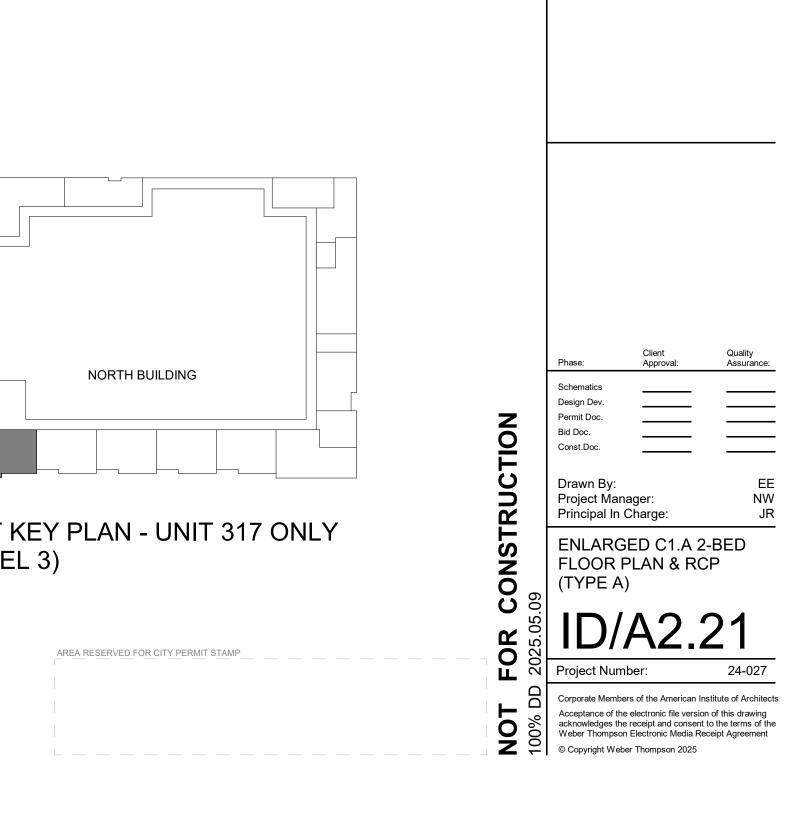


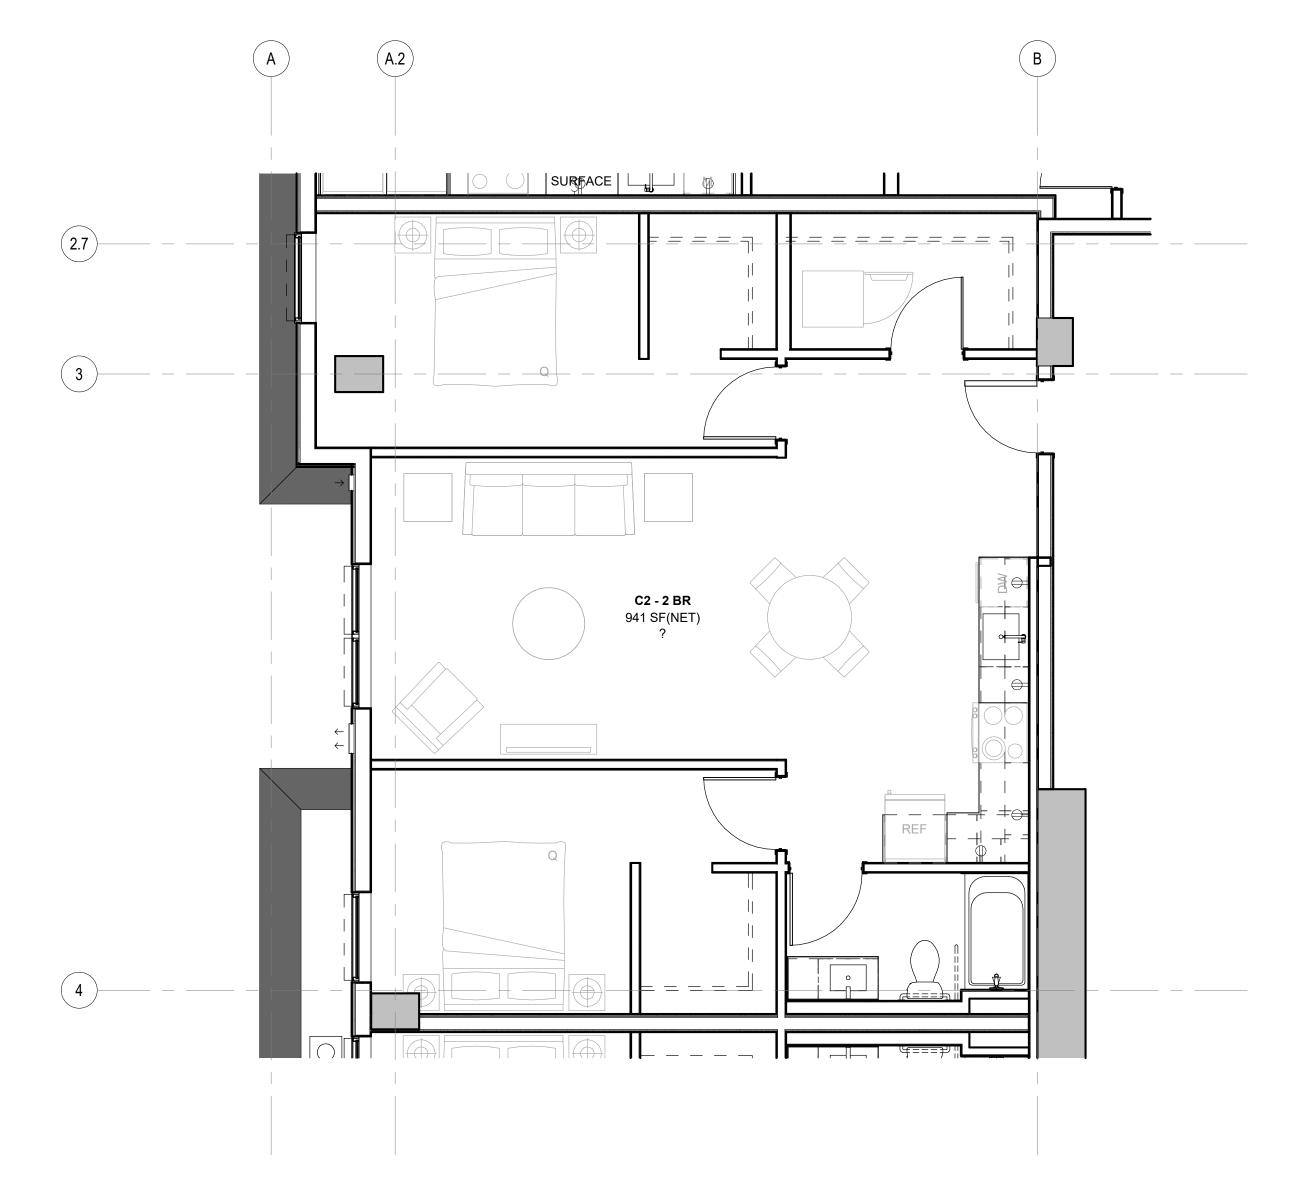


2 C2 2-BED - FINISH PLAN
SCALE: 1/4" = 1'-0"

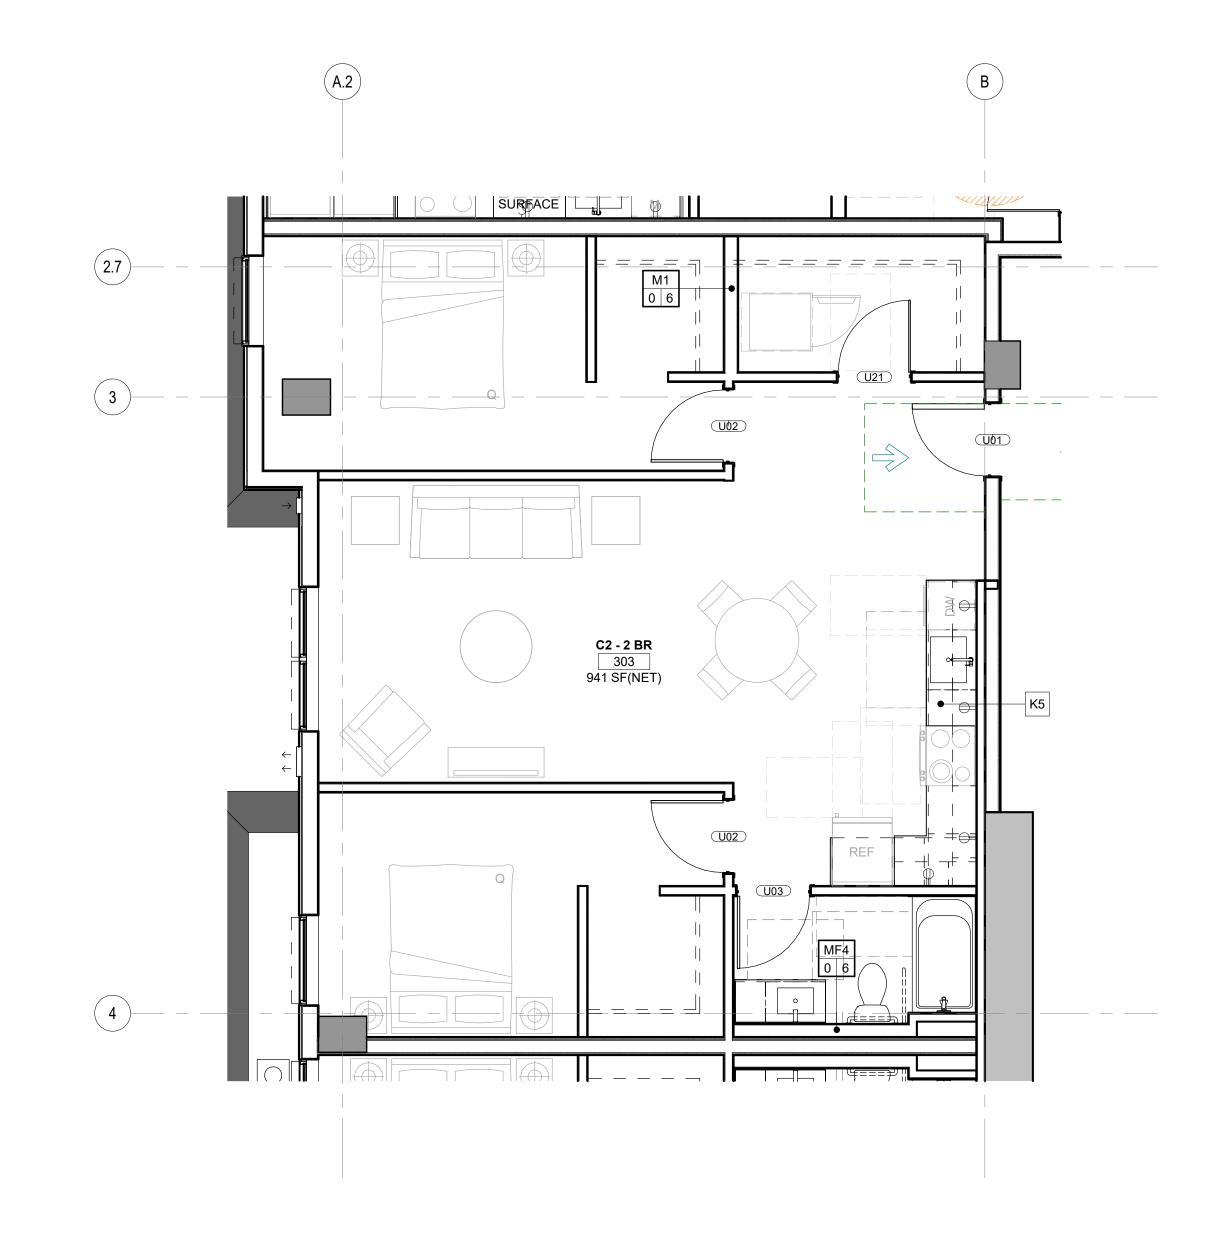


1 C2 2-BED - FLOOR PLAN SCALE: 1/4" = 1'-0"

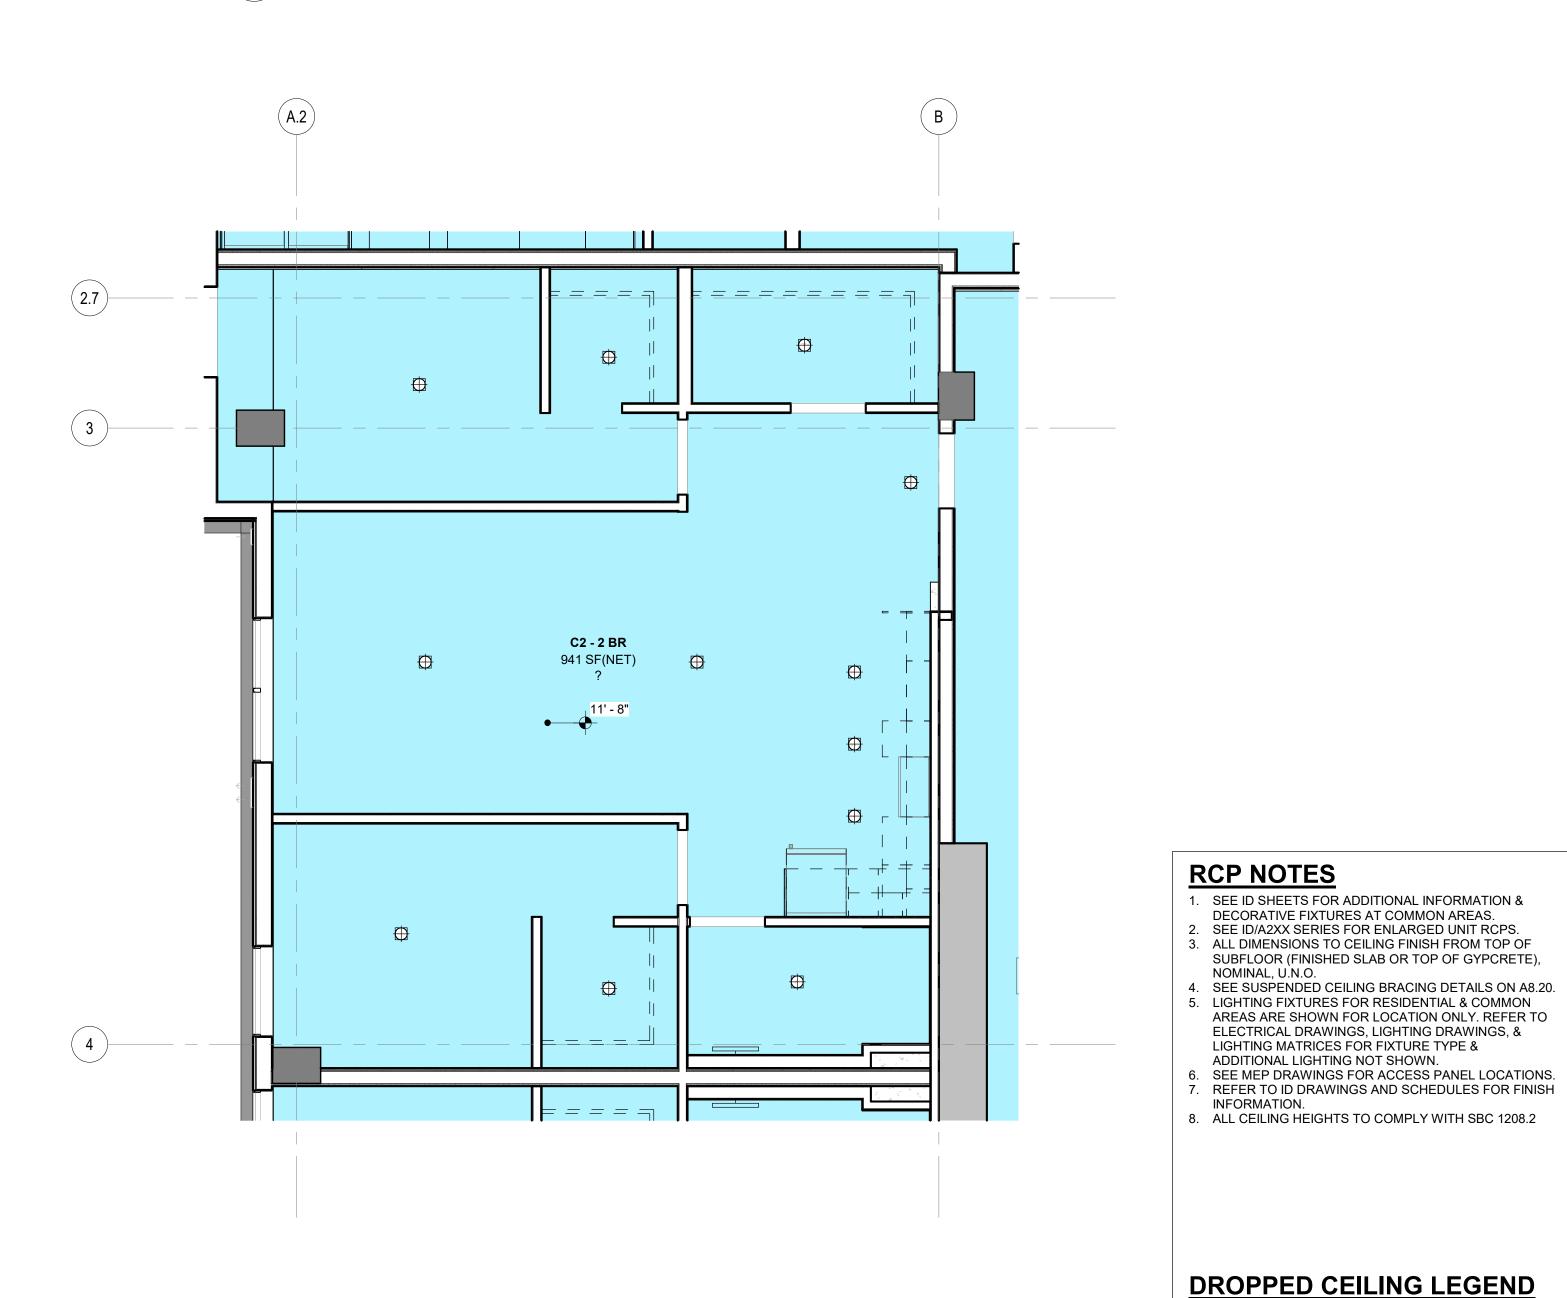

3 C2 2-BED - RCP
SCALE: 1/4" = 1'-0"

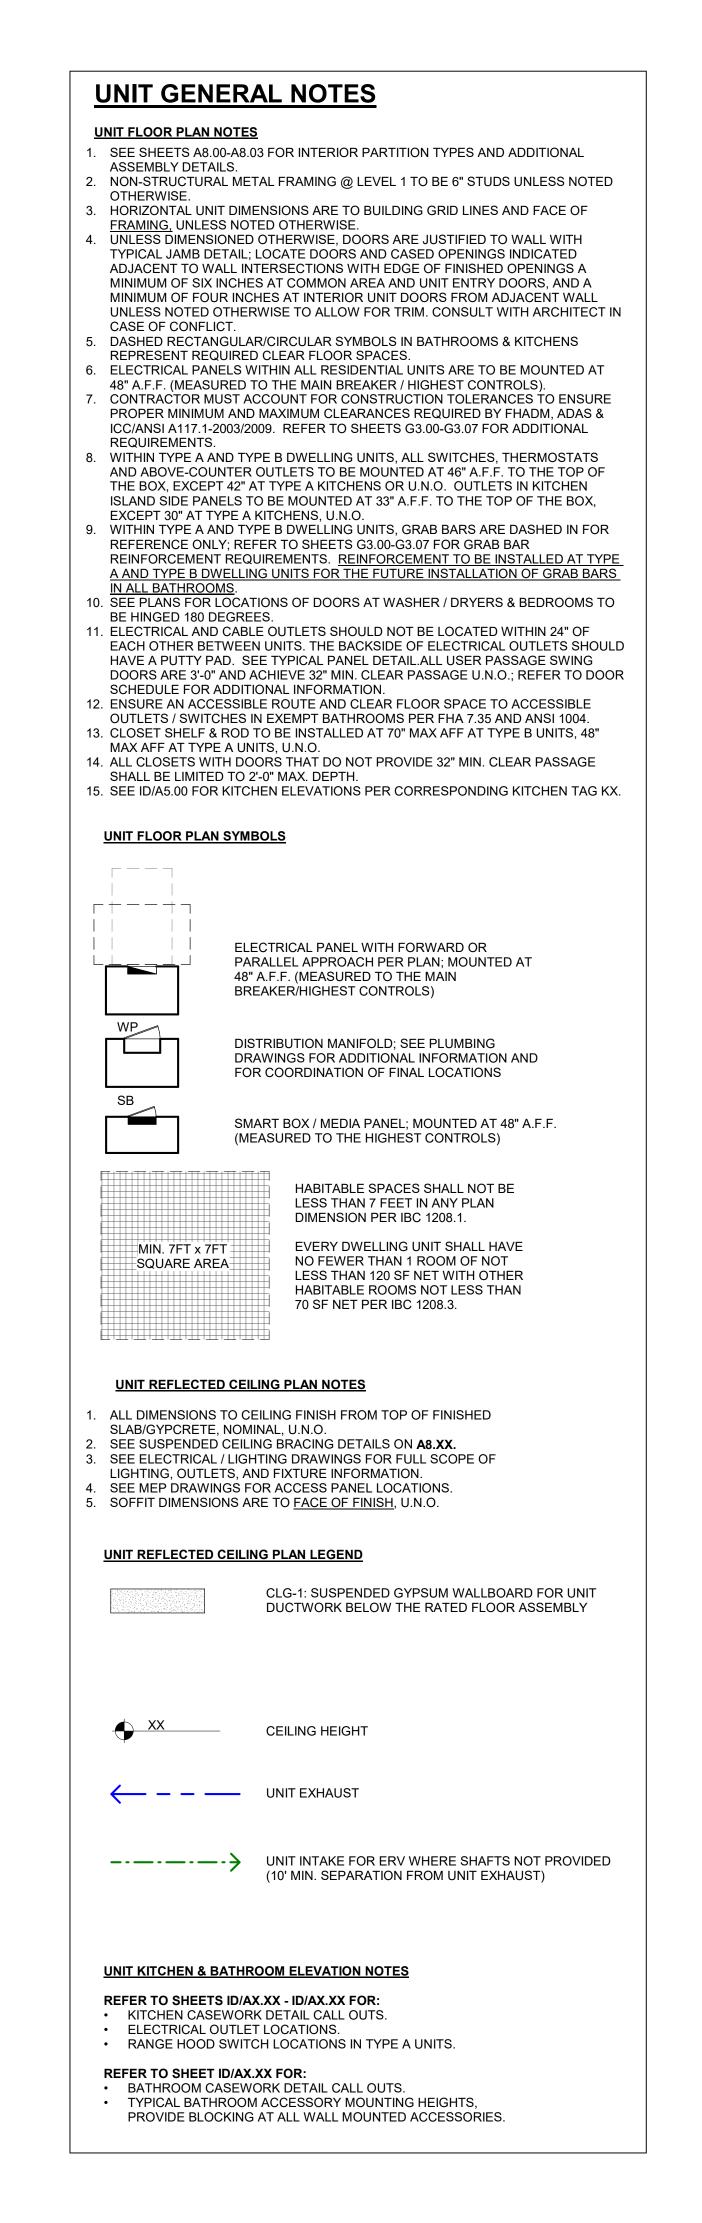

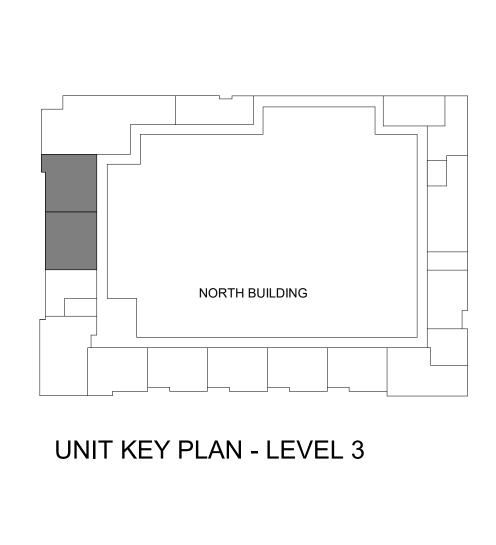

AREA RESERVED FOR CITY PERMIT STAMP

HEIGHT ABOVE FINISHED FLOOR LEVEL

ACOUSTIC UNIT SOFFIT (S1/A8.11)

CONCRETE STRUCTURE BEYOND

STICK PINNED BATT INSULATION

WOOD SOFFIT (EXTERIOR)

GWB FINISH, UNO

OTHER GRAPHICS

9'-2"

Phase:

Client Approval:

Approval:

Schematics

Design Dev.

Permit Doc.

Bid Doc.

Const.Doc.

Drawn By:

Project Manager:

Principal In Charge:

ENLARGED C2 2-BED

EL OOR PLAN & PCR

WEBER

Seattle, WA 98103

206.344.5700

THOMPSON

900 N 34th Street, Suite 200

THE TRAILHEAD

1550 Newport Way NW

Issaquah, WA 98027

TRAILHEAD

APARTMENTS LLLP

2025.12.20 2025.02.29 2025.05.09

600 Andover Park W

Seattle, WA 98188

Construction Revision:

100% SD 50%DD 100% DD

ENLARGED C2 2-BED FLOOR PLAN & RCP

ID/A2.22

Project Number: 24-027


Corporate Members of the American Institute of Architects Acceptance of the electronic file version of this drawing acknowledges the receipt and consent to the terms of the Weber Thompson Electronic Media Receipt Agreement

© Copyright Weber Thompson 2025

s\stephanie.farrell\Documents\24-027_Trailhe


3 C3 2-BED - FINISH PLAN


SCALE: 1/4" = 1'-0"

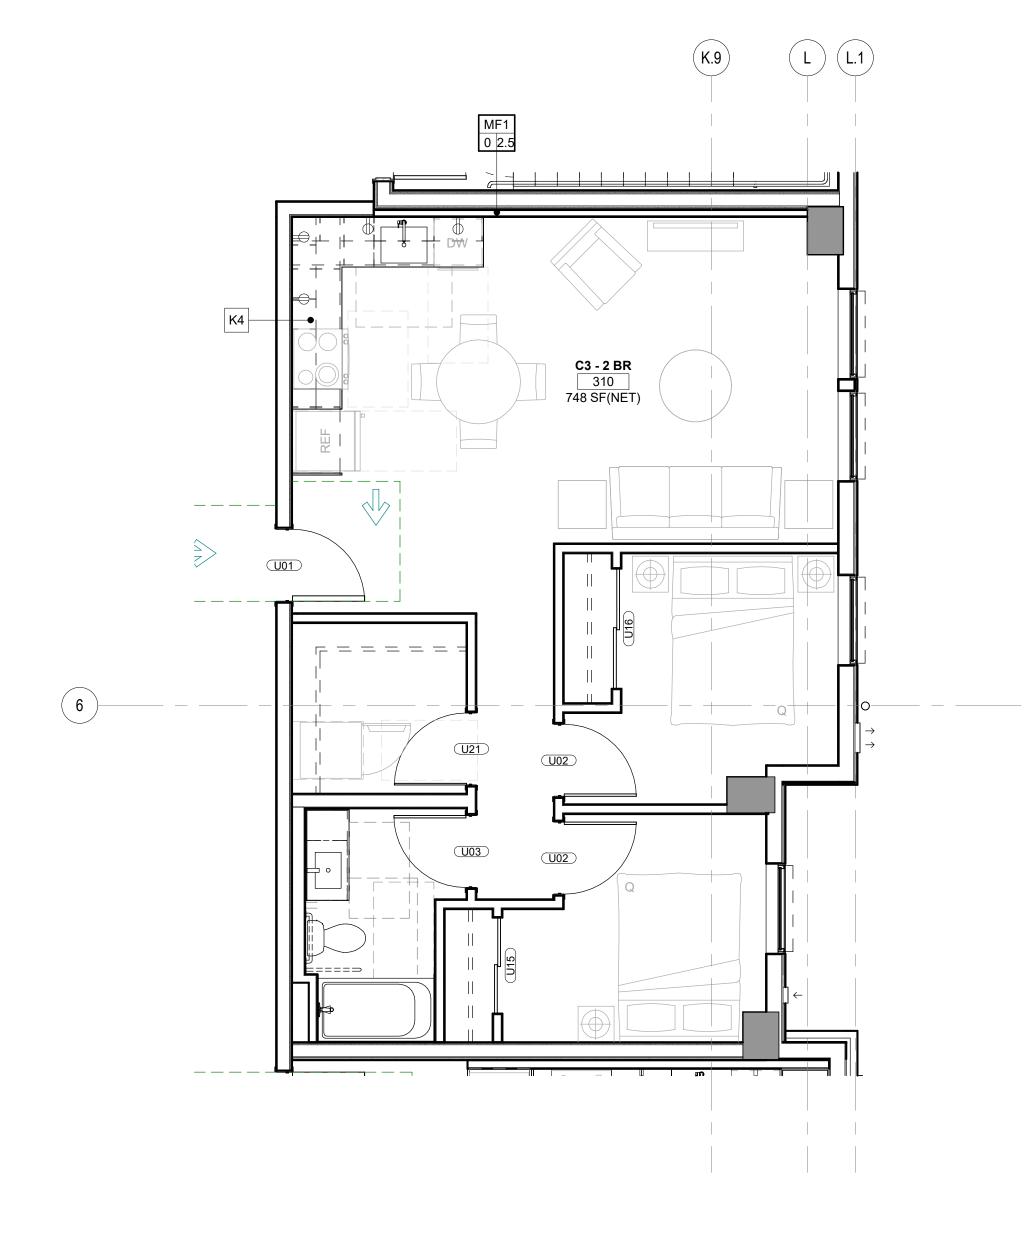


C3 2-BED - FLOOR PLAN

SCALE: 1/4" = 1'-0"

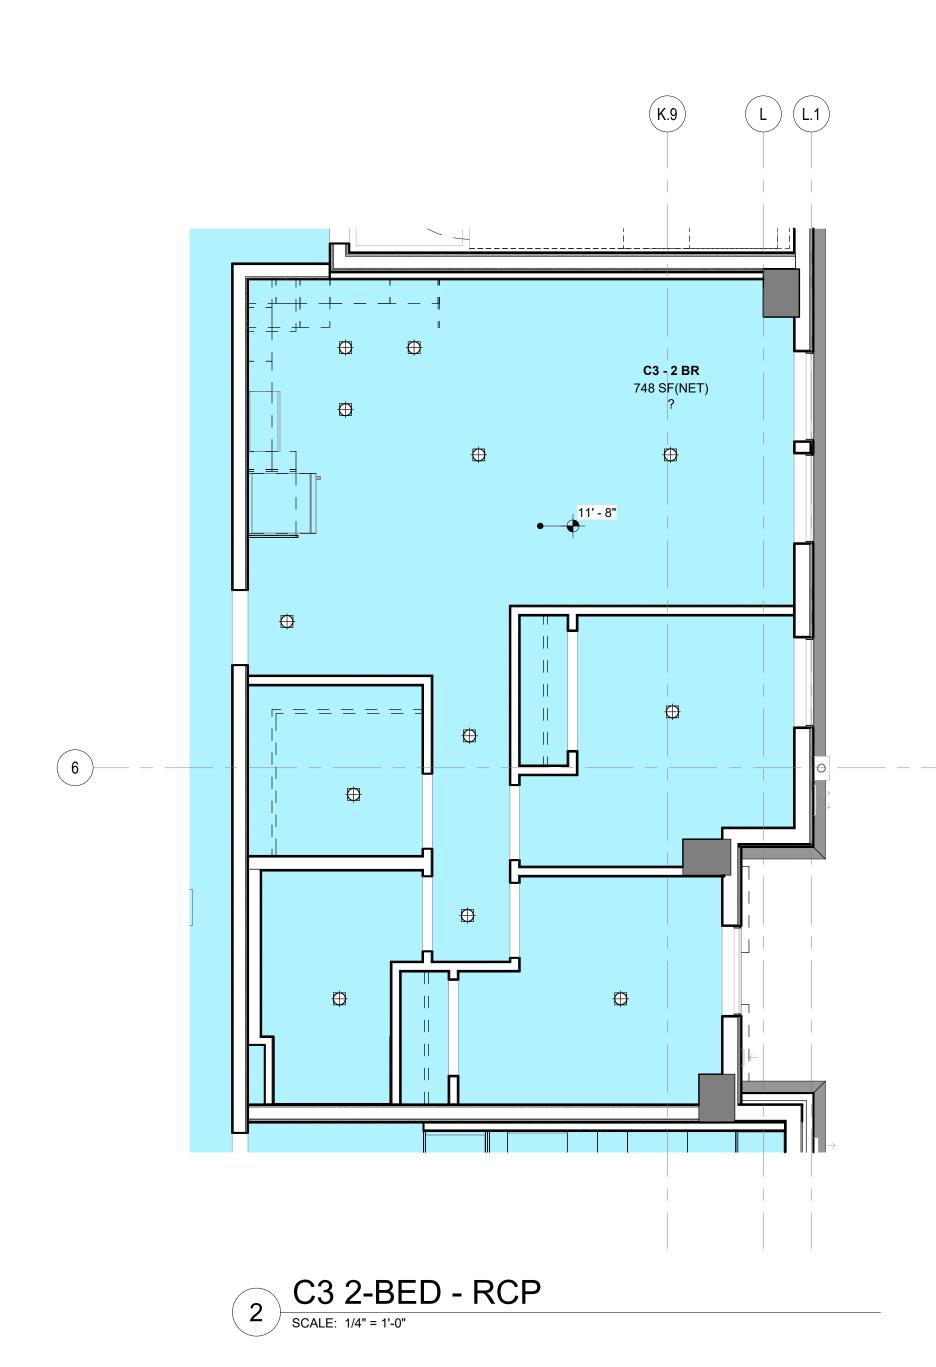

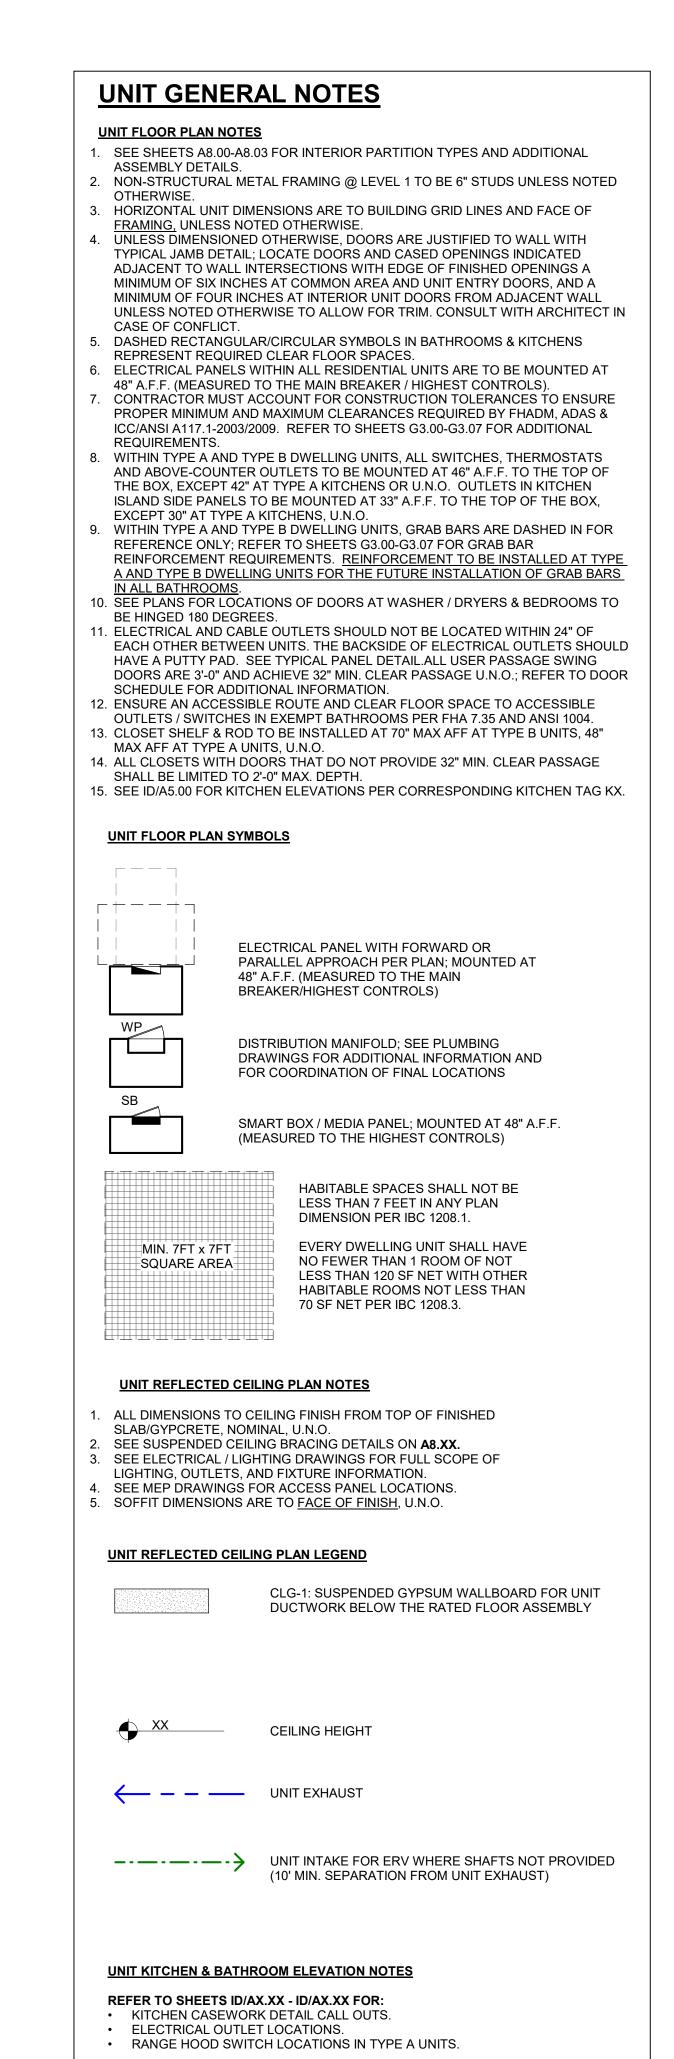


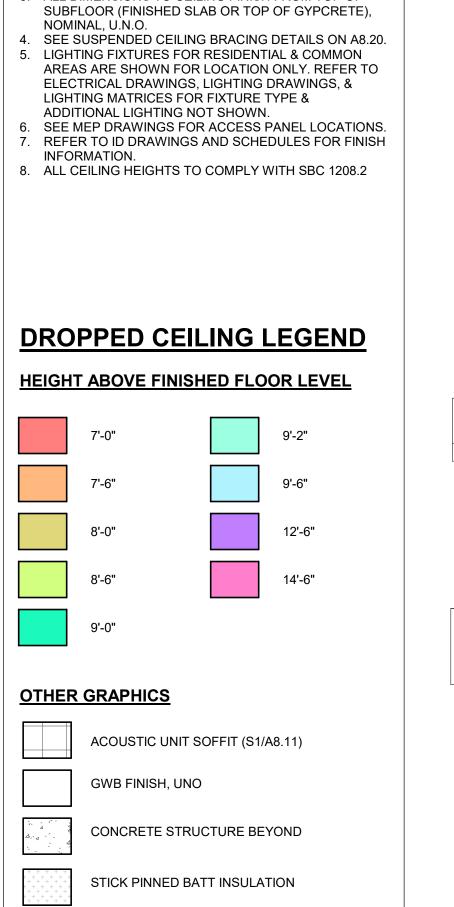

WOOD SOFFIT (EXTERIOR)

RCP NOTES

SEE ID SHEETS FOR ADDITIONAL INFORMATION & DECORATIVE FIXTURES AT COMMON AREAS.
 SEE ID/A2XX SERIES FOR ENLARGED UNIT RCPS.
 ALL DIMENSIONS TO CEILING FINISH FROM TOP OF

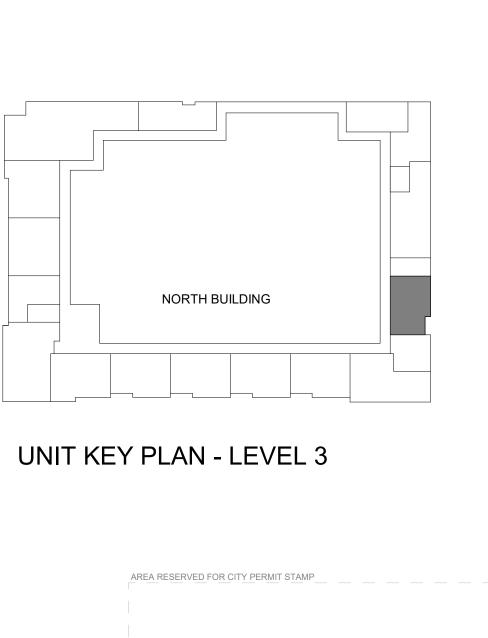

REFER TO SHEET ID/AX.XX FOR:

BATHROOM CASEWORK DETAIL CALL OUTS.

• TYPICAL BATHROOM ACCESSORY MOUNTING HEIGHTS, PROVIDE BLOCKING AT ALL WALL MOUNTED ACCESSORIES.

Phase: Approval: Assurance:

Schematics
Design Dev.
Permit Doc.
Bid Doc.
Const.Doc.

Drawn By:
Project Manager:
Principal In Charge:

ENLARGED C3 2-BED
FLOOR PLAN & RCP

The project Number: 24-027

Corporate Members of the American Institute of Architects
Acceptance of the electronic file version of this drawing acknowledges the receipt and consent to the terms of the Weber Thompson Electronic Media Receipt Agreement

© Copyright Weber Thompson 2025

WEBER

Seattle, WA 98103

206.344.5700

THOMPSON

900 N 34th Street, Suite 200

THE TRAILHEAD

1550 Newport Way NW

Issaquah, WA 98027

TRAILHEAD

APARTMENTS LLLP


2025.12.20 2025.02.29 2025.05.09


600 Andover Park W


Seattle, WA 98188


Construction Revision:


50%DD 100% DD

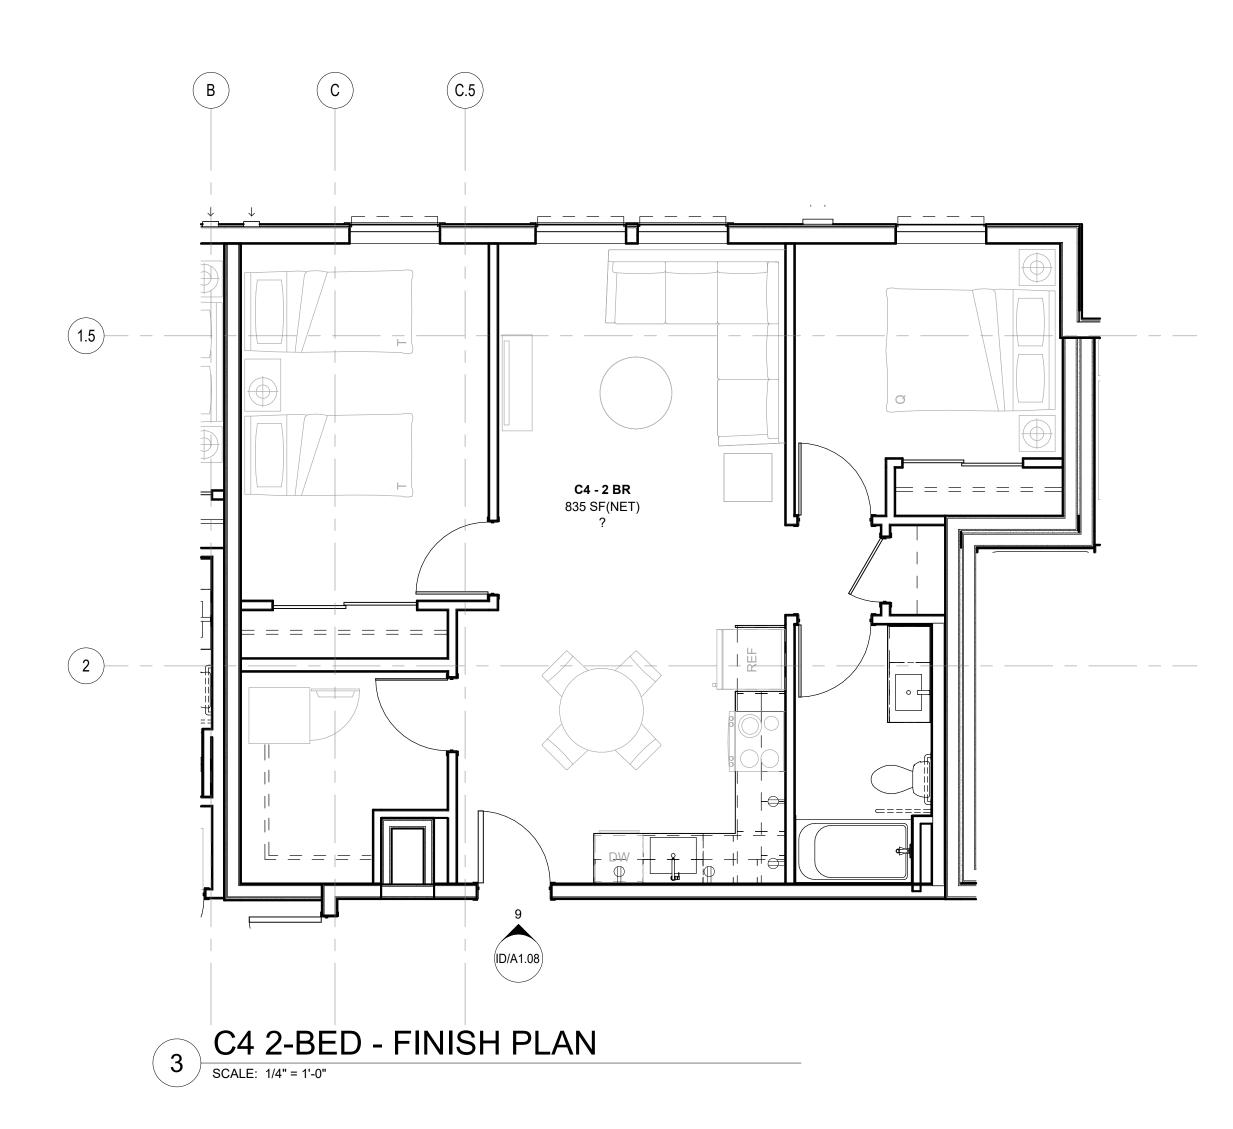

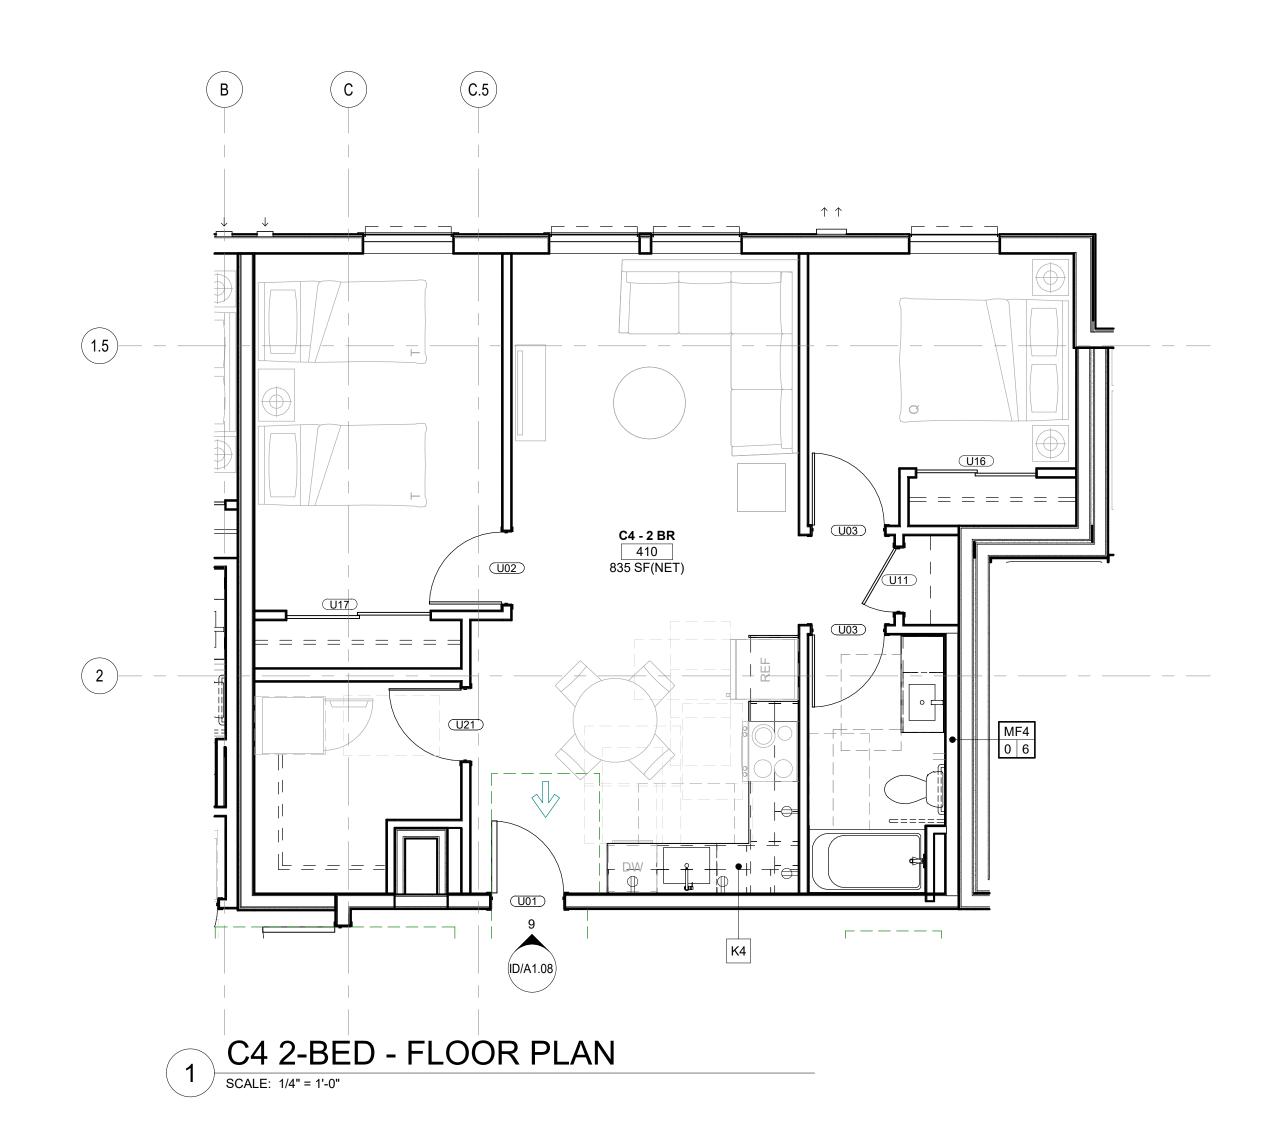

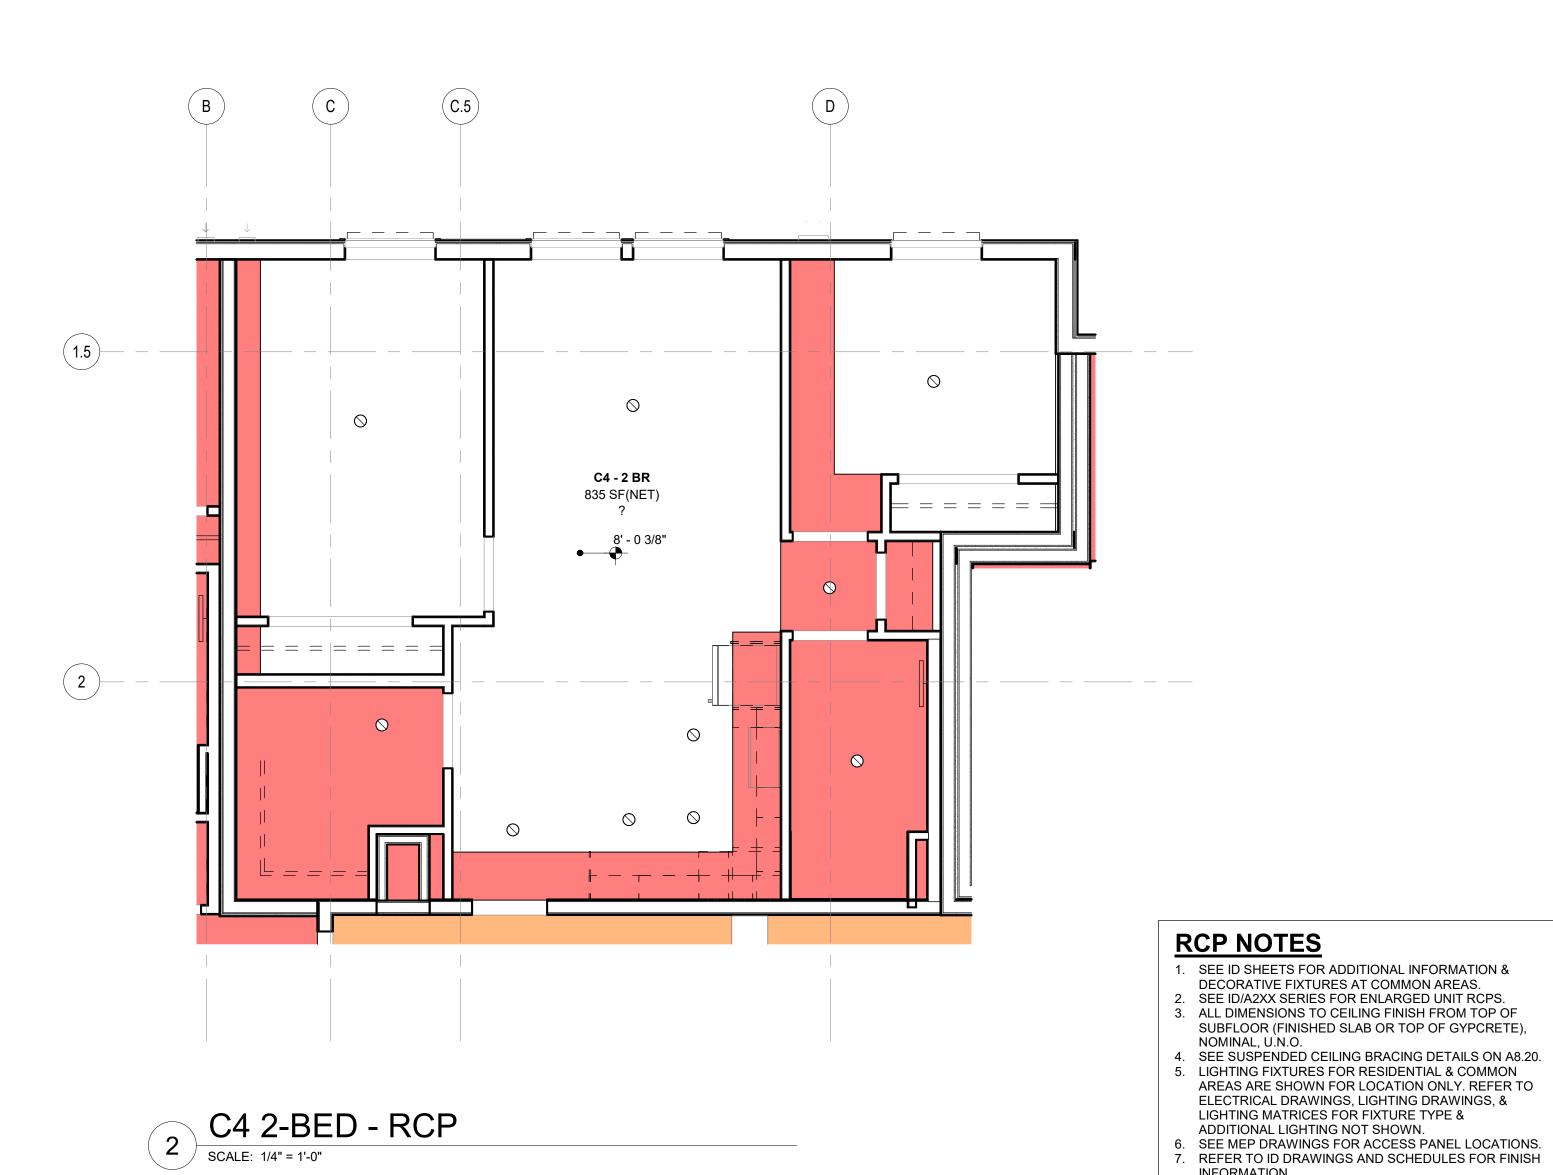

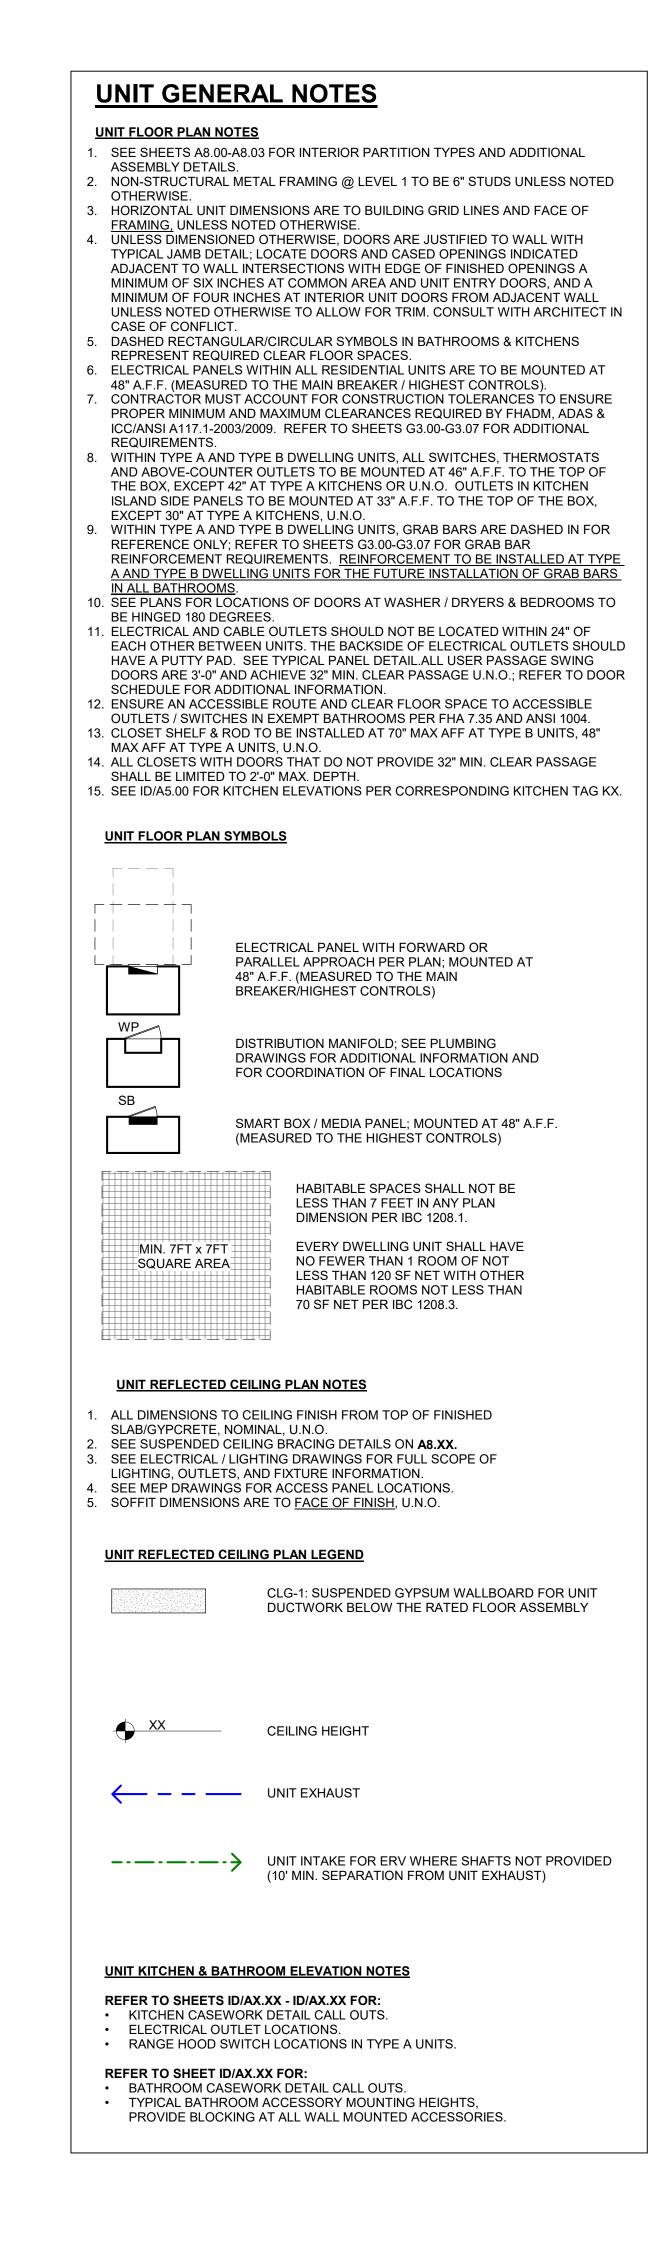

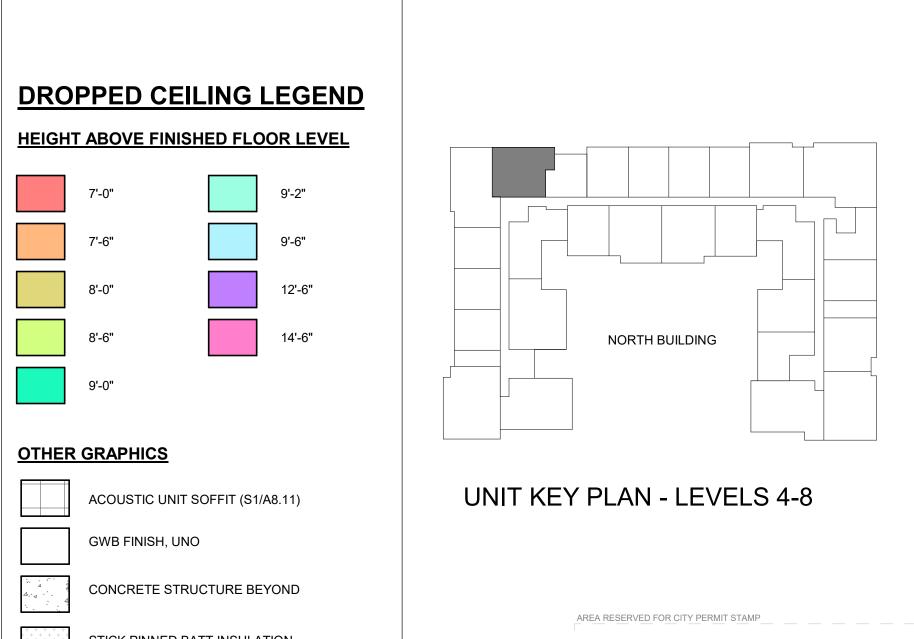

INFORMATION.

OTHER GRAPHICS

8. ALL CEILING HEIGHTS TO COMPLY WITH SBC 1208.2

HEIGHT ABOVE FINISHED FLOOR LEVEL

ACOUSTIC UNIT SOFFIT (S1/A8.11)

CONCRETE STRUCTURE BEYOND

STICK PINNED BATT INSULATION

WOOD SOFFIT (EXTERIOR)

GWB FINISH, UNO

9'-2"

Project Manager: Principal In Charge: ENLARGED C4 2-BED FLOOR PLAN & RCP

> Corporate Members of the American Institute of Architects Acceptance of the electronic file version of this drawing acknowledges the receipt and consent to the terms of the Weber Thompson Electronic Media Receipt Agreement

© Copyright Weber Thompson 2025

WEBER

Seattle, WA 98103

206.344.5700

THOMPSON

900 N 34th Street, Suite 200

THE TRAILHEAD

1550 Newport Way NW

Issaquah, WA 98027

TRAILHEAD

600 Andover Park W

Seattle, WA 98188


Construction Revision:


100% SD 50%DD 100% DD


APARTMENTS LLLP


2025.12.20 2025.02.29 2025.05.09


9/2025 6:30:02

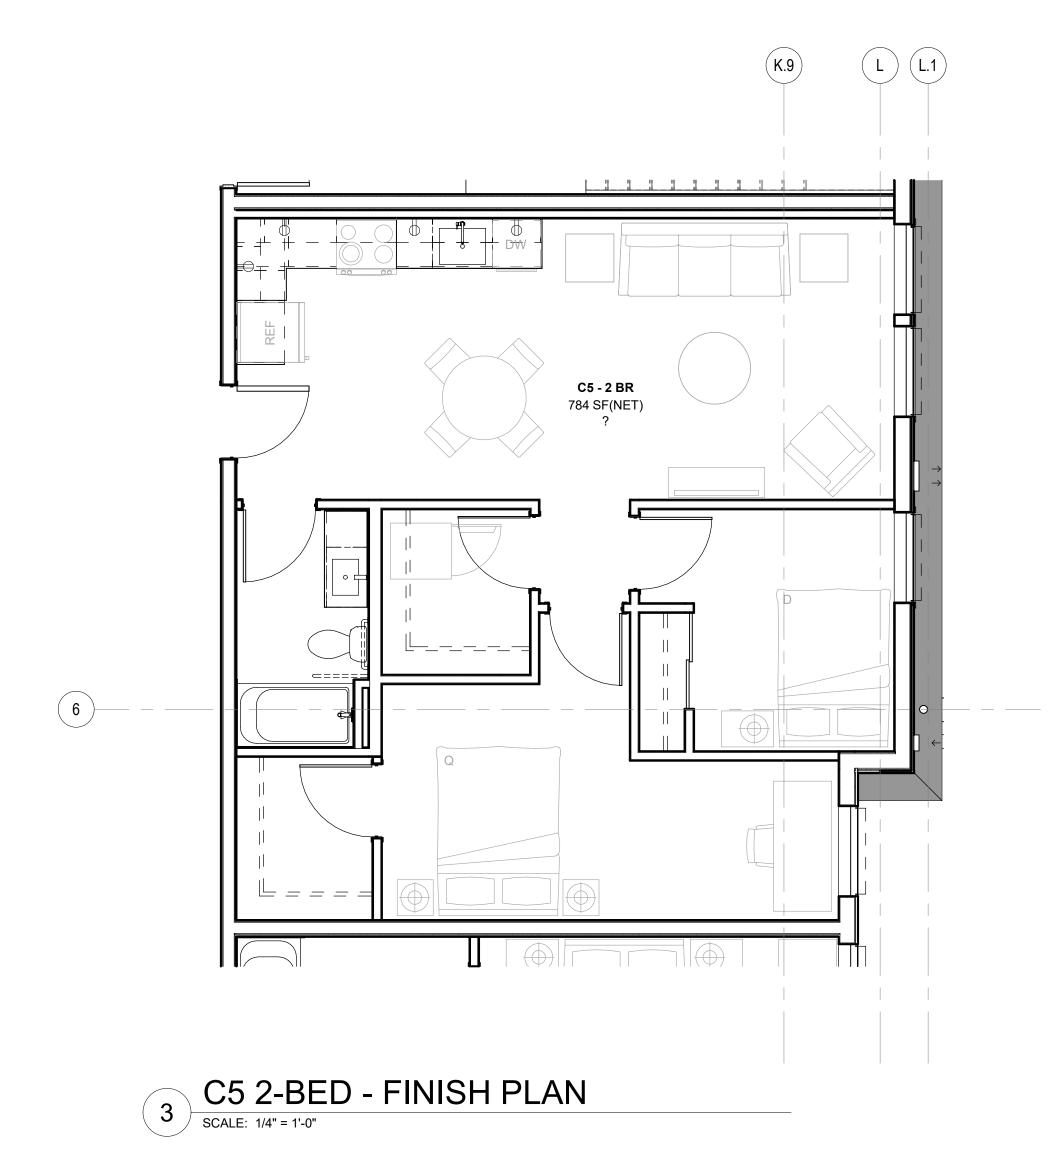

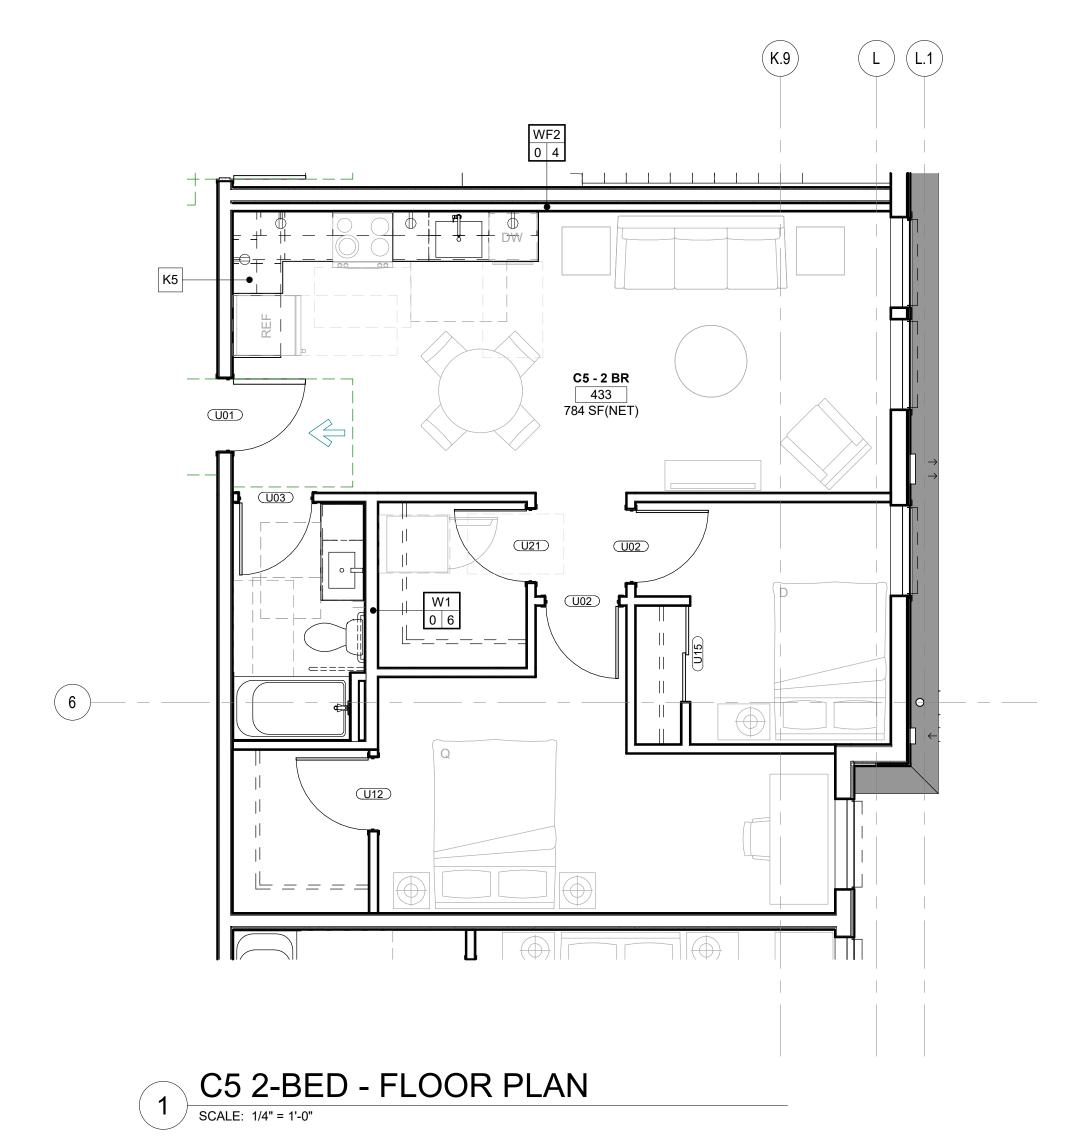

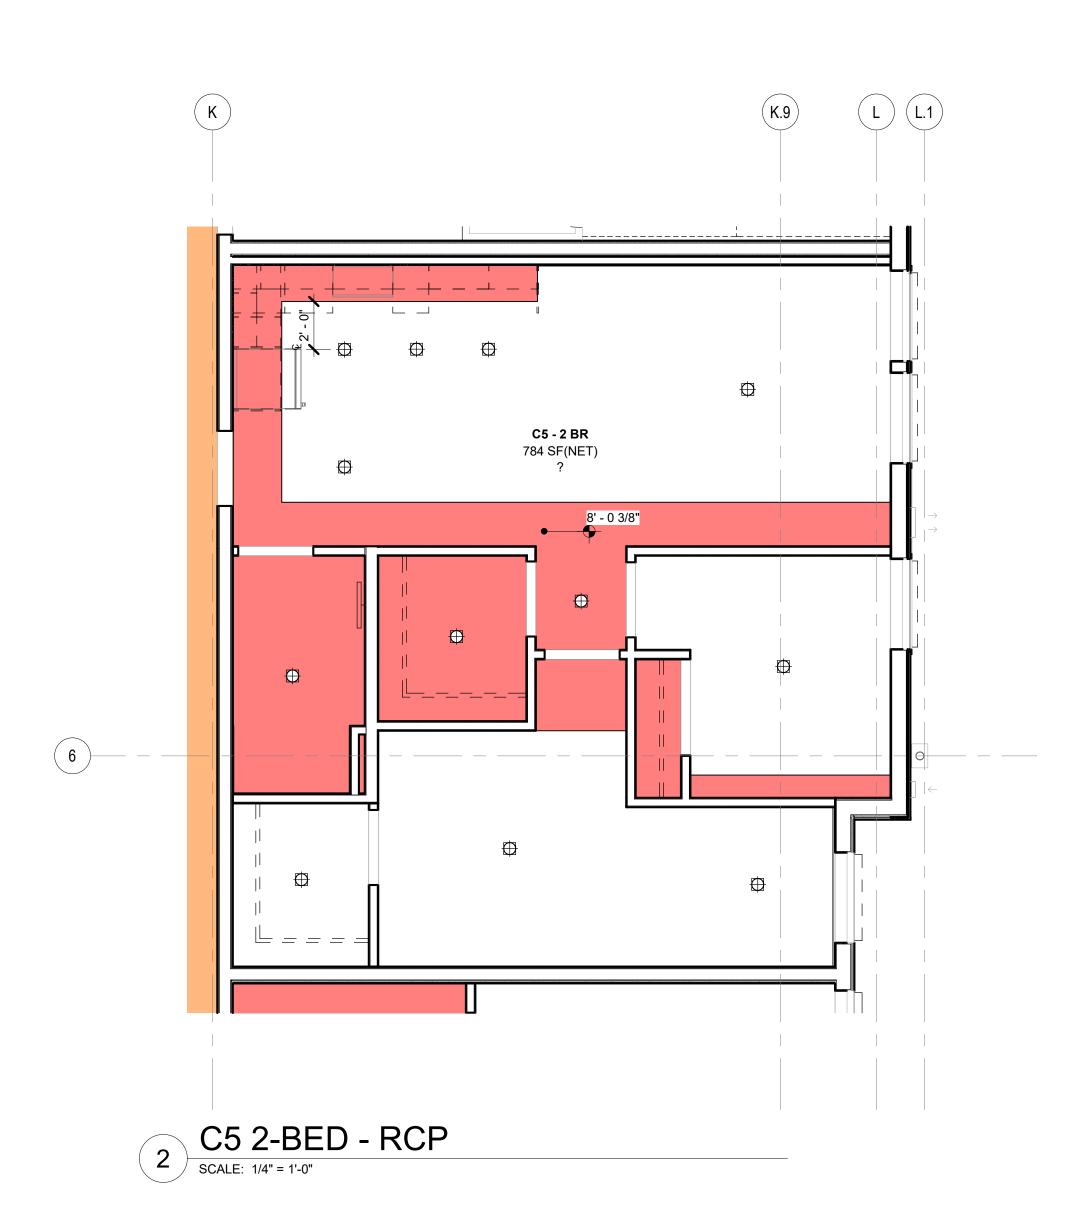

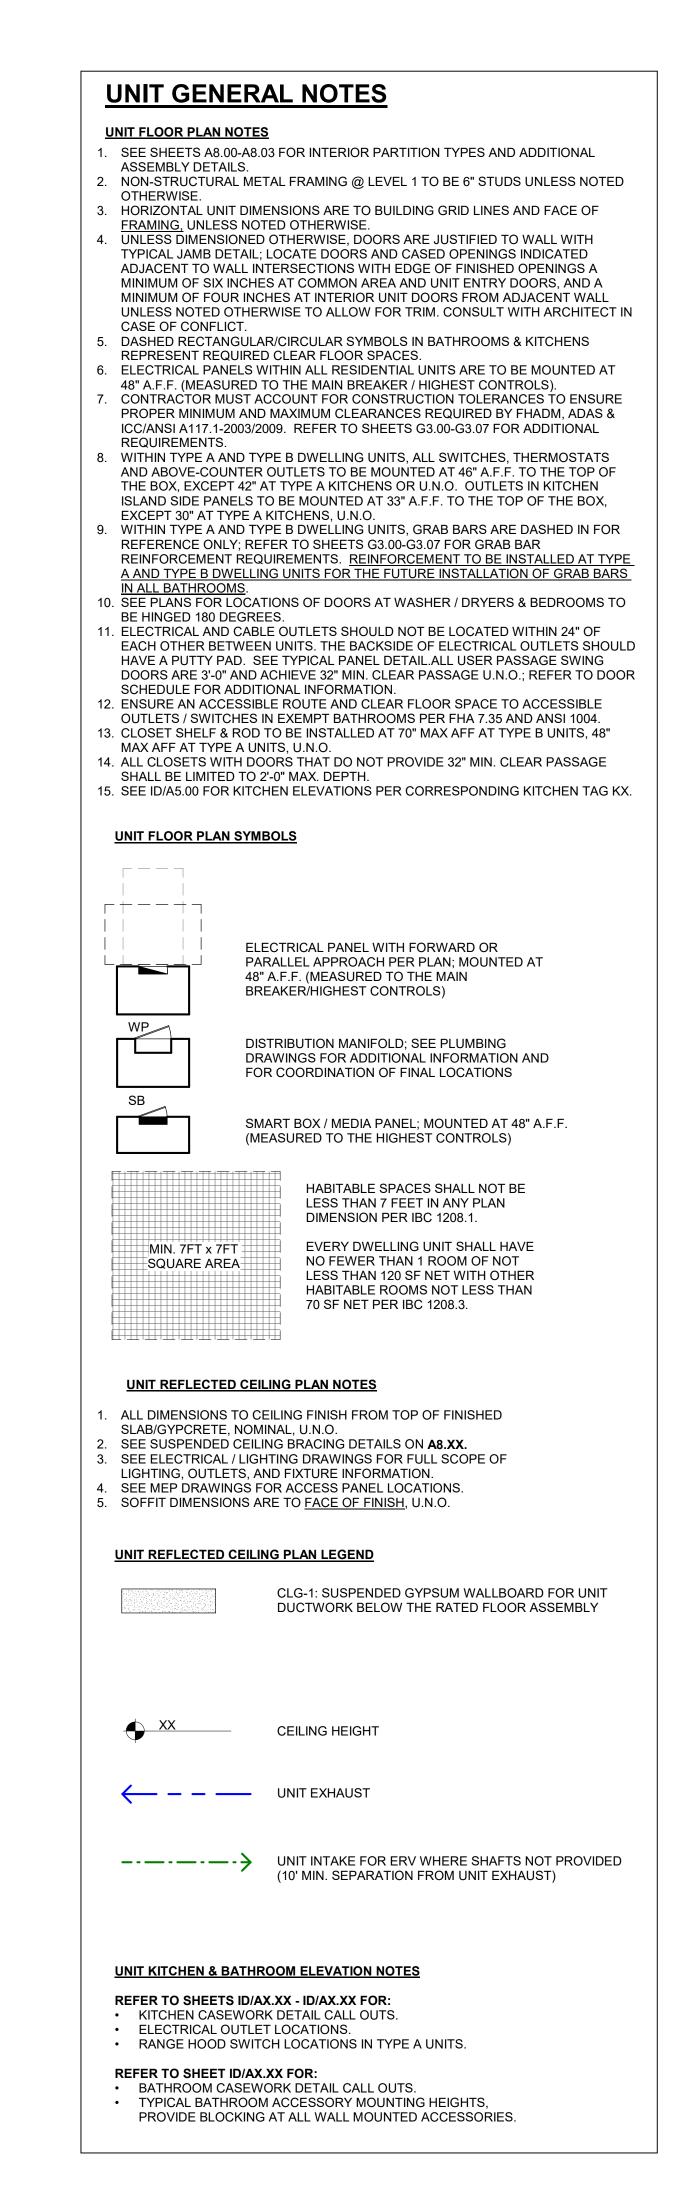

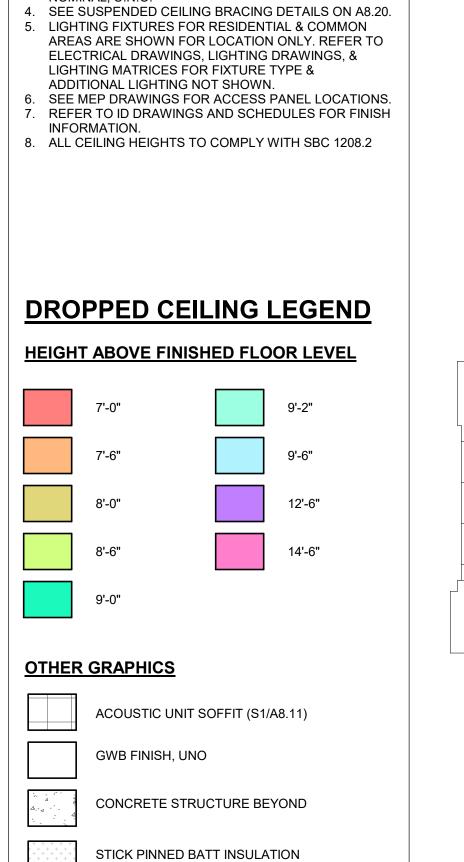


WOOD SOFFIT (EXTERIOR)

RCP NOTES

NOMINAL, U.N.O.

SEE ID SHEETS FOR ADDITIONAL INFORMATION &
 DECORATIVE FIXTURES AT COMMON AREAS.
 SEE ID/A2XX SERIES FOR ENLARGED UNIT RCPS.
 ALL DIMENSIONS TO CEILING FINISH FROM TOP OF SUBFLOOR (FINISHED SLAB OR TOP OF GYPCRETE),

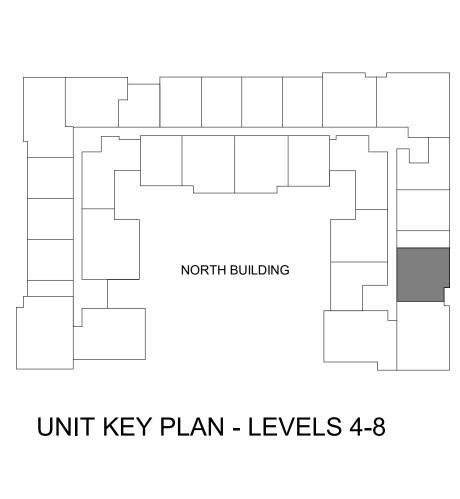

AREA RESERVED FOR CITY PERMIT STAMP

Phase:

Client Approval:

Schematics
Design Dev.
Permit Doc.
Bid Doc.
Const.Doc.

Drawn By:
Project Manager:
Principal In Charge:

ENLARGED C5 2-BED
FLOOR PLAN & RCP

Project Number:

24-027

© Copyright Weber Thompson 2025

Corporate Members of the American Institute of Architects
Acceptance of the electronic file version of this drawing
acknowledges the receipt and consent to the terms of the
Weber Thompson Electronic Media Receipt Agreement

WEBER

Seattle, WA 98103

206.344.5700

THOMPSON

900 N 34th Street, Suite 200

THE TRAILHEAD

1550 Newport Way NW

Issaquah, WA 98027

TRAILHEAD

APARTMENTS LLLP


2025.12.20 2025.02.29 2025.05.09

600 Andover Park W


Seattle, WA 98188

Construction Revision:

50%DD 100% DD

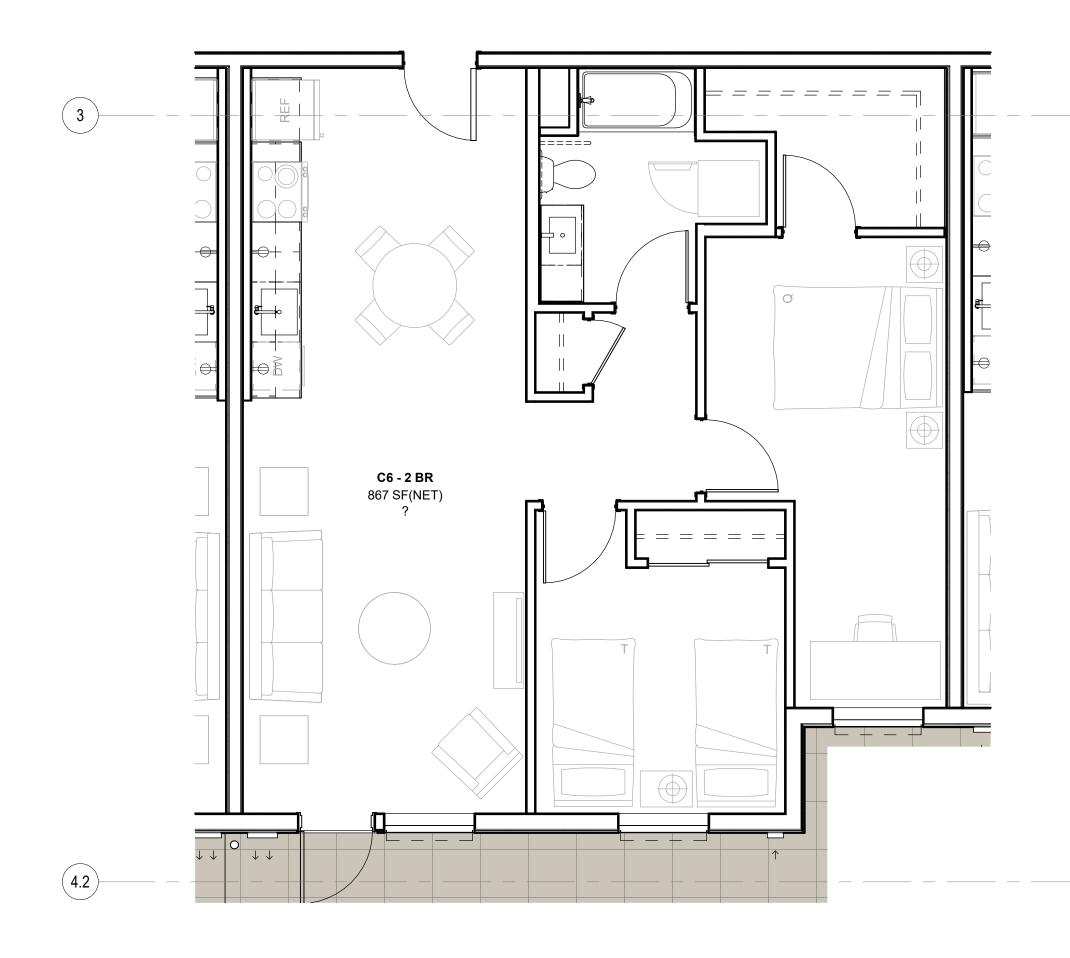





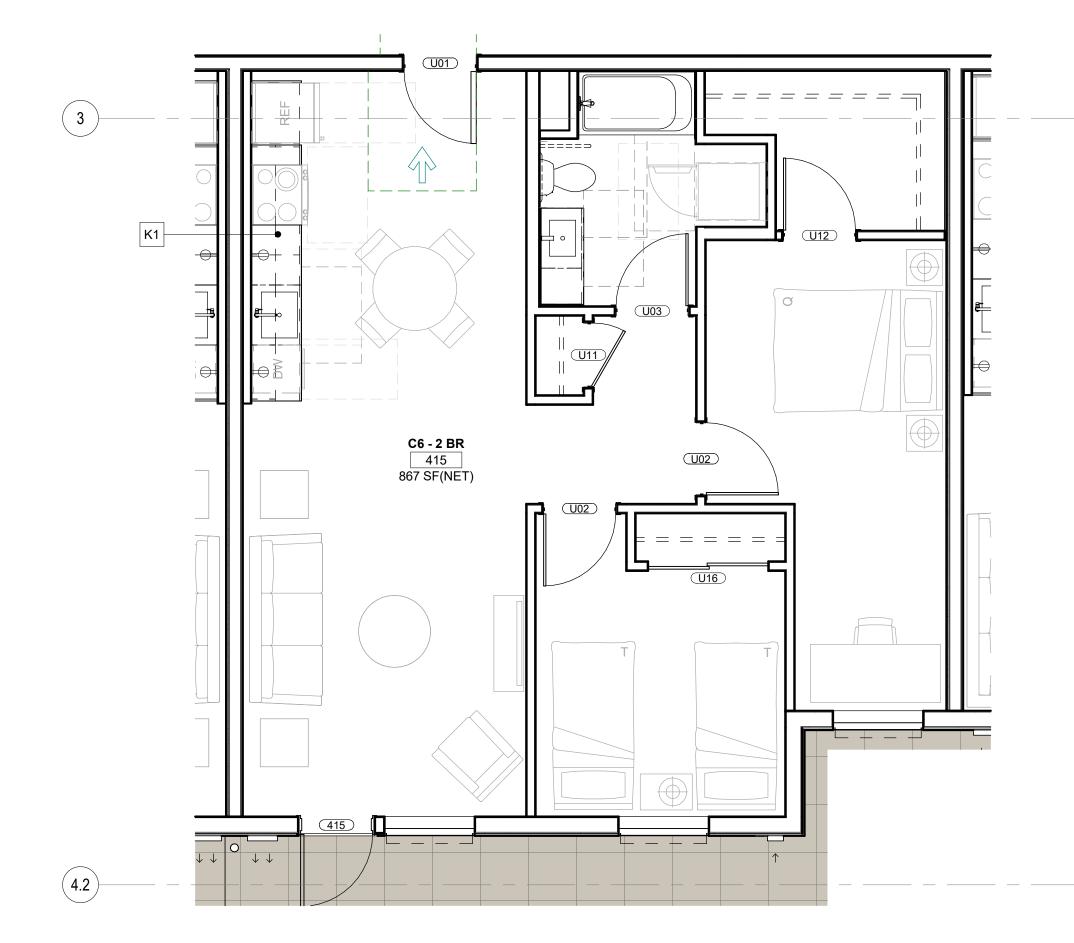


C6 2-BED - FLOOR PLAN

SCALE: 1/4" = 1'-0"

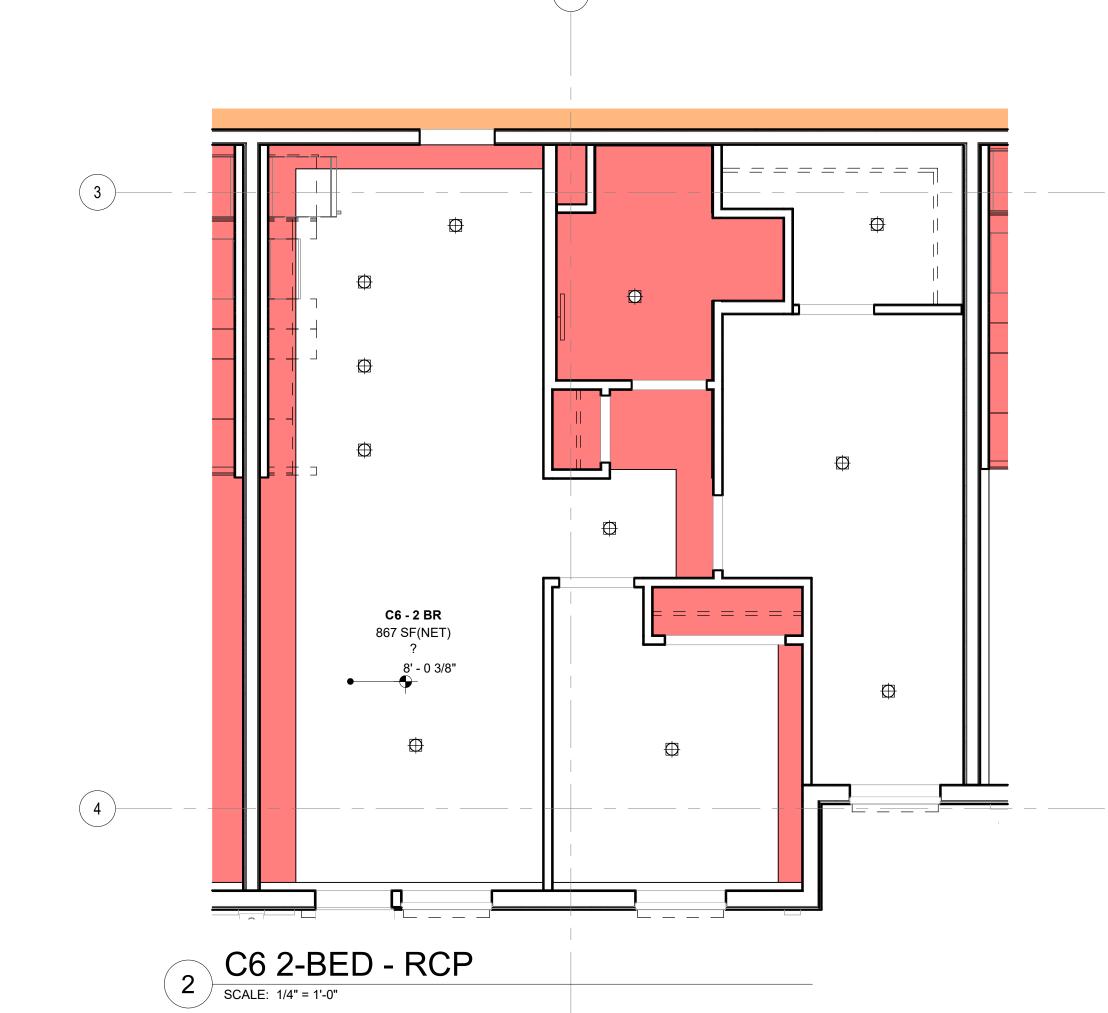

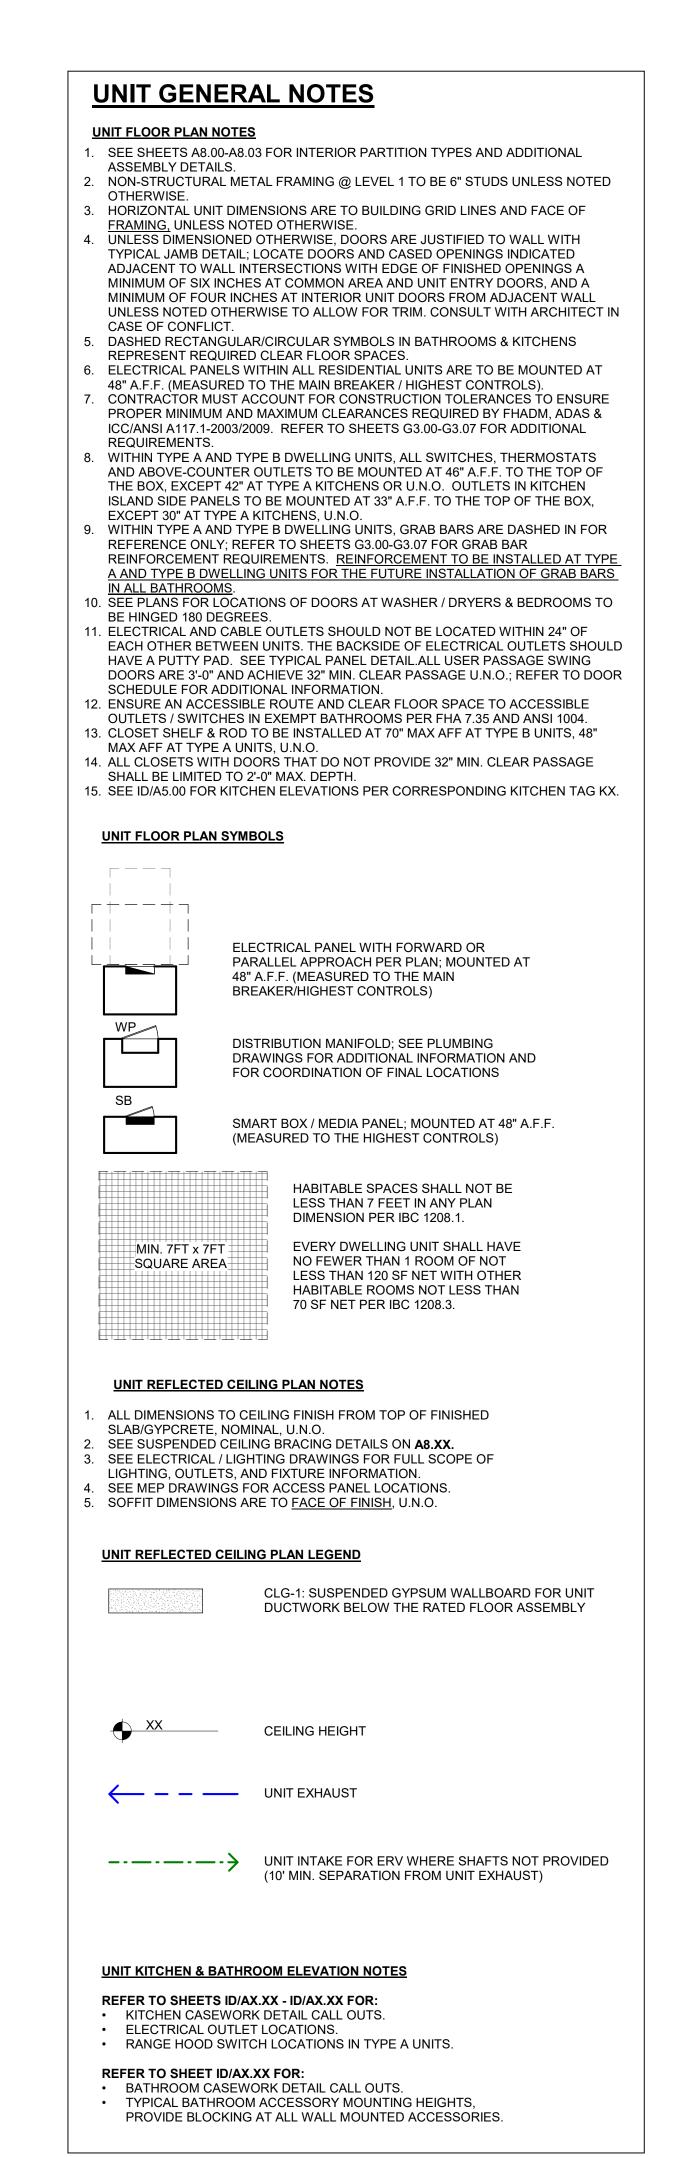

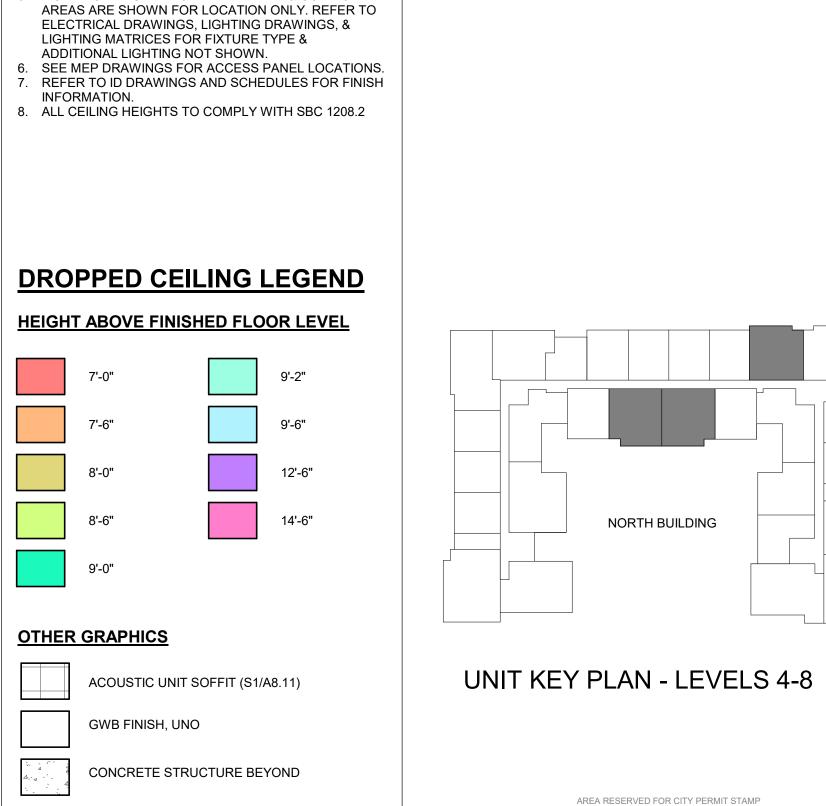

RCP NOTES


NOMINAL, U.N.O.

SEE ID SHEETS FOR ADDITIONAL INFORMATION &
 DECORATIVE FIXTURES AT COMMON AREAS.
 SEE ID/A2XX SERIES FOR ENLARGED UNIT RCPS.
 ALL DIMENSIONS TO CEILING FINISH FROM TOP OF SUBFLOOR (FINISHED SLAB OR TOP OF GYPCRETE),

4. SEE SUSPENDED CEILING BRACING DETAILS ON A8.20.5. LIGHTING FIXTURES FOR RESIDENTIAL & COMMON

STICK PINNED BATT INSULATION

WOOD SOFFIT (EXTERIOR)

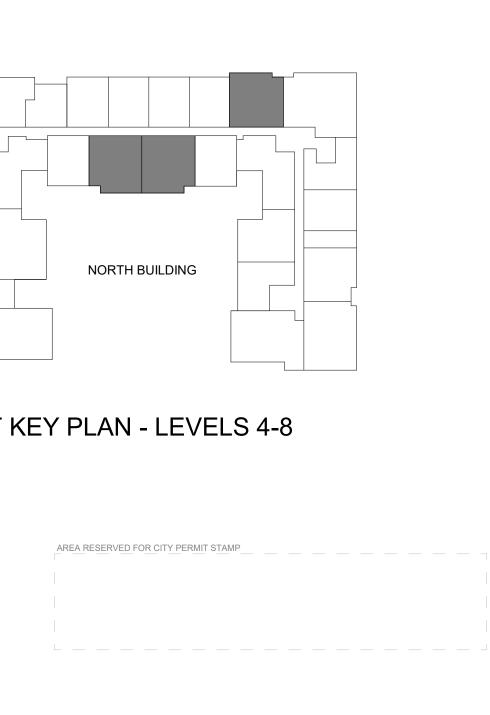

Phase:

Client Approval:

Assurance:

Schematics
Design Dev.
Permit Doc.
Bid Doc.
Const.Doc.

Drawn By:
Project Manager:
Principal In Charge:

ENLARGED C6 2-BED
FLOOR PLAN & RCP

Schematics
Design Dev.
Permit Doc.
Bid Doc.
Const.Doc.

Drawn By:
Project Manager:
NW
Principal In Charge:

JR

ENLARGED C6 2-BED
FLOOR PLAN & RCP

Corporate Members of the American Institute of Architects
Acceptance of the electronic file version of this drawing acknowledges the receipt and consent to the terms of the Weber Thompson Electronic Media Receipt Agreement

Copyright Weber Thompson 2025

WEBER

Seattle, WA 98103

206.344.5700

THOMPSON

900 N 34th Street, Suite 200

THE TRAILHEAD

1550 Newport Way NW

Issaquah, WA 98027

TRAILHEAD


APARTMENTS LLLP


2025.12.20 2025.02.29 2025.05.09

600 Andover Park W

Seattle, WA 98188


Construction Revision:

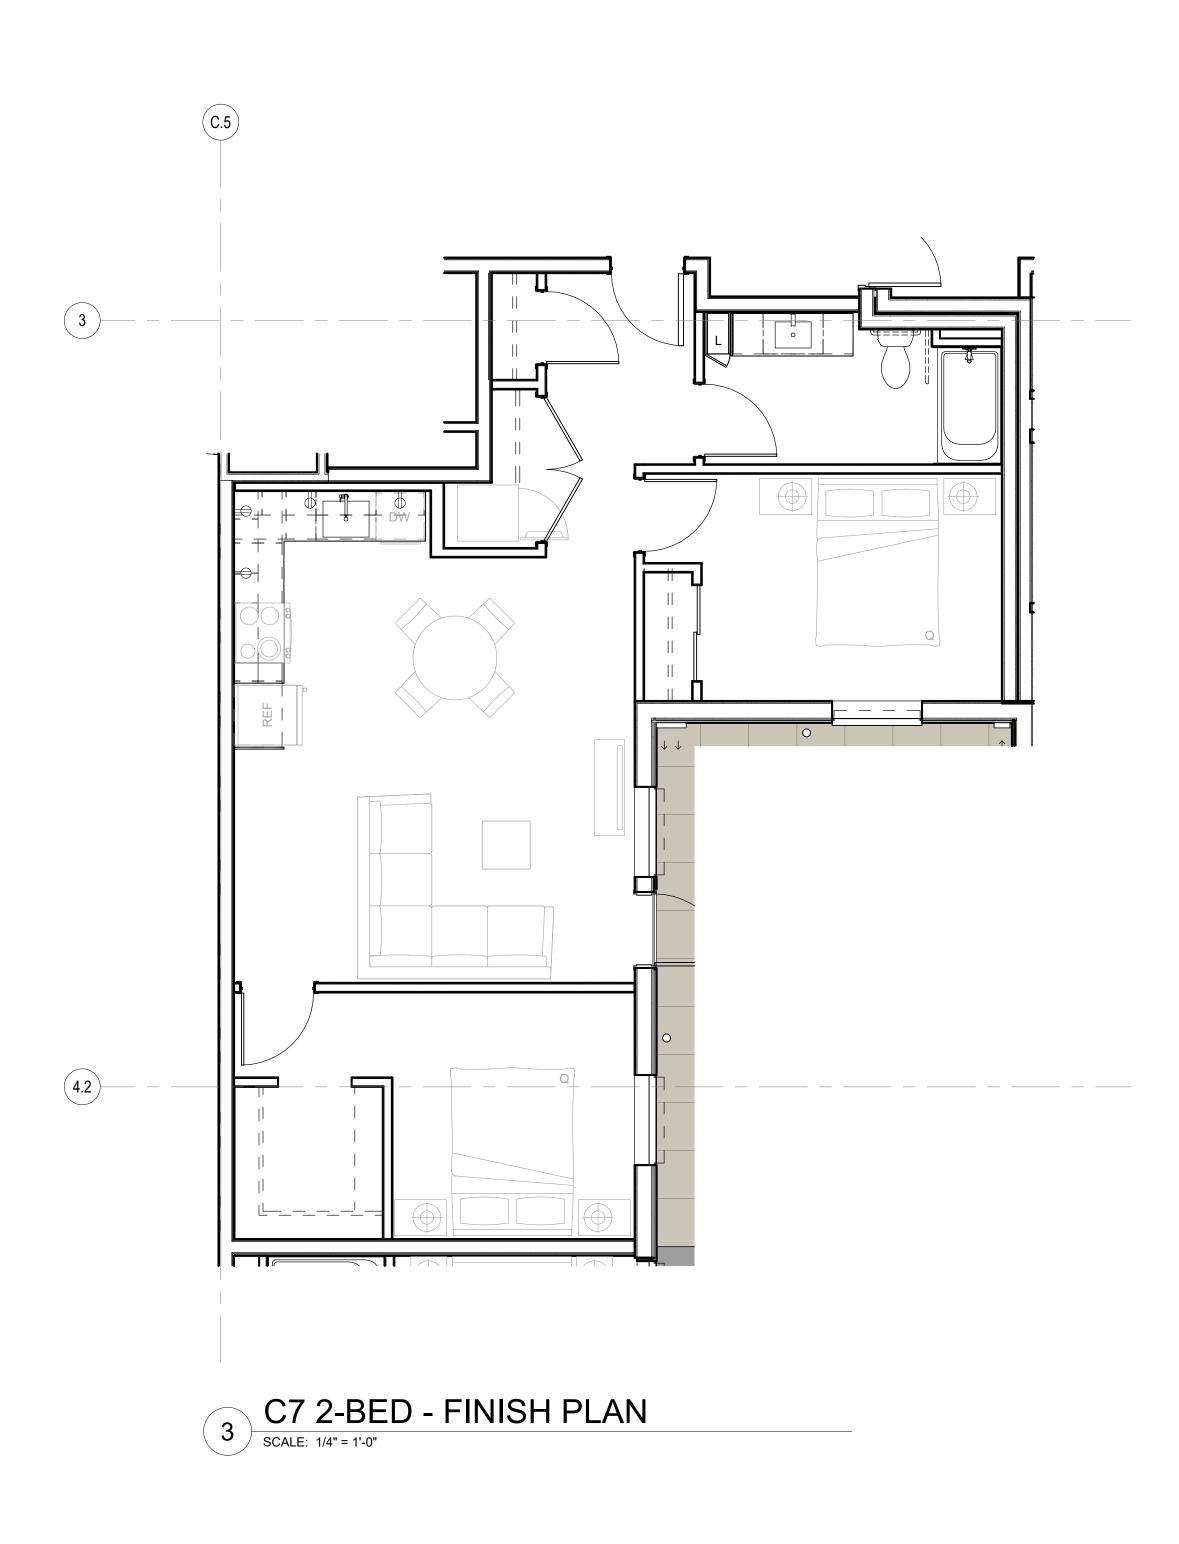

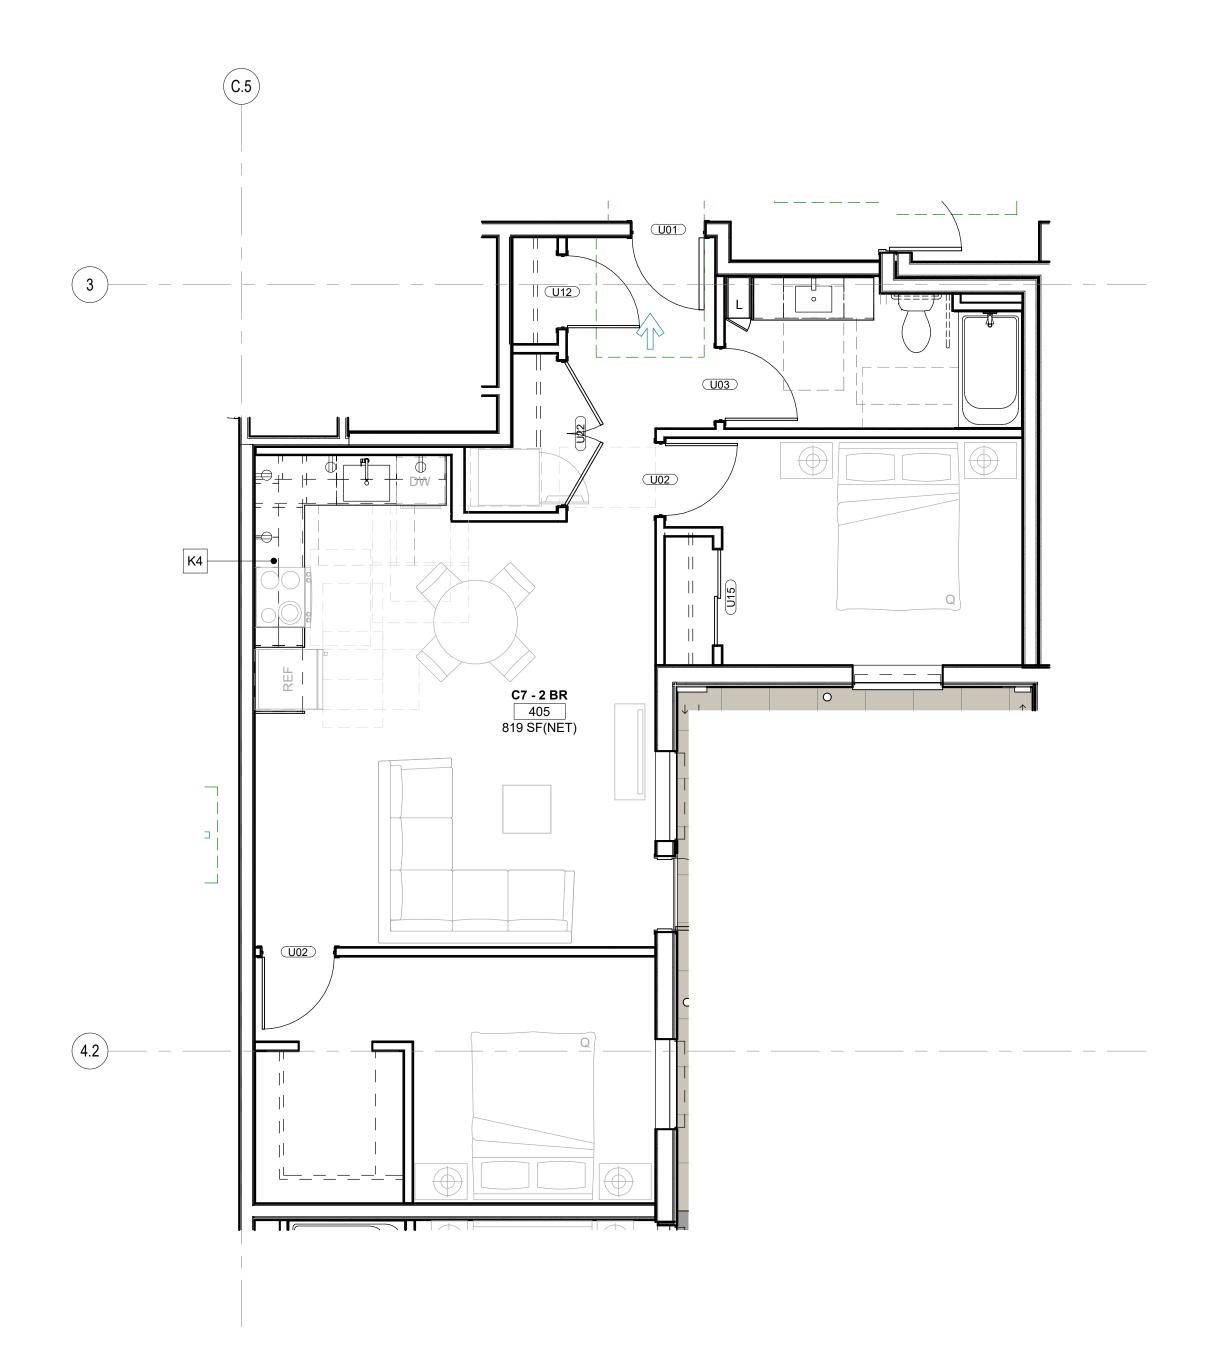


1 C7 2-BED - FLOOR PLAN


SCALE: 1/4" = 1'-0"

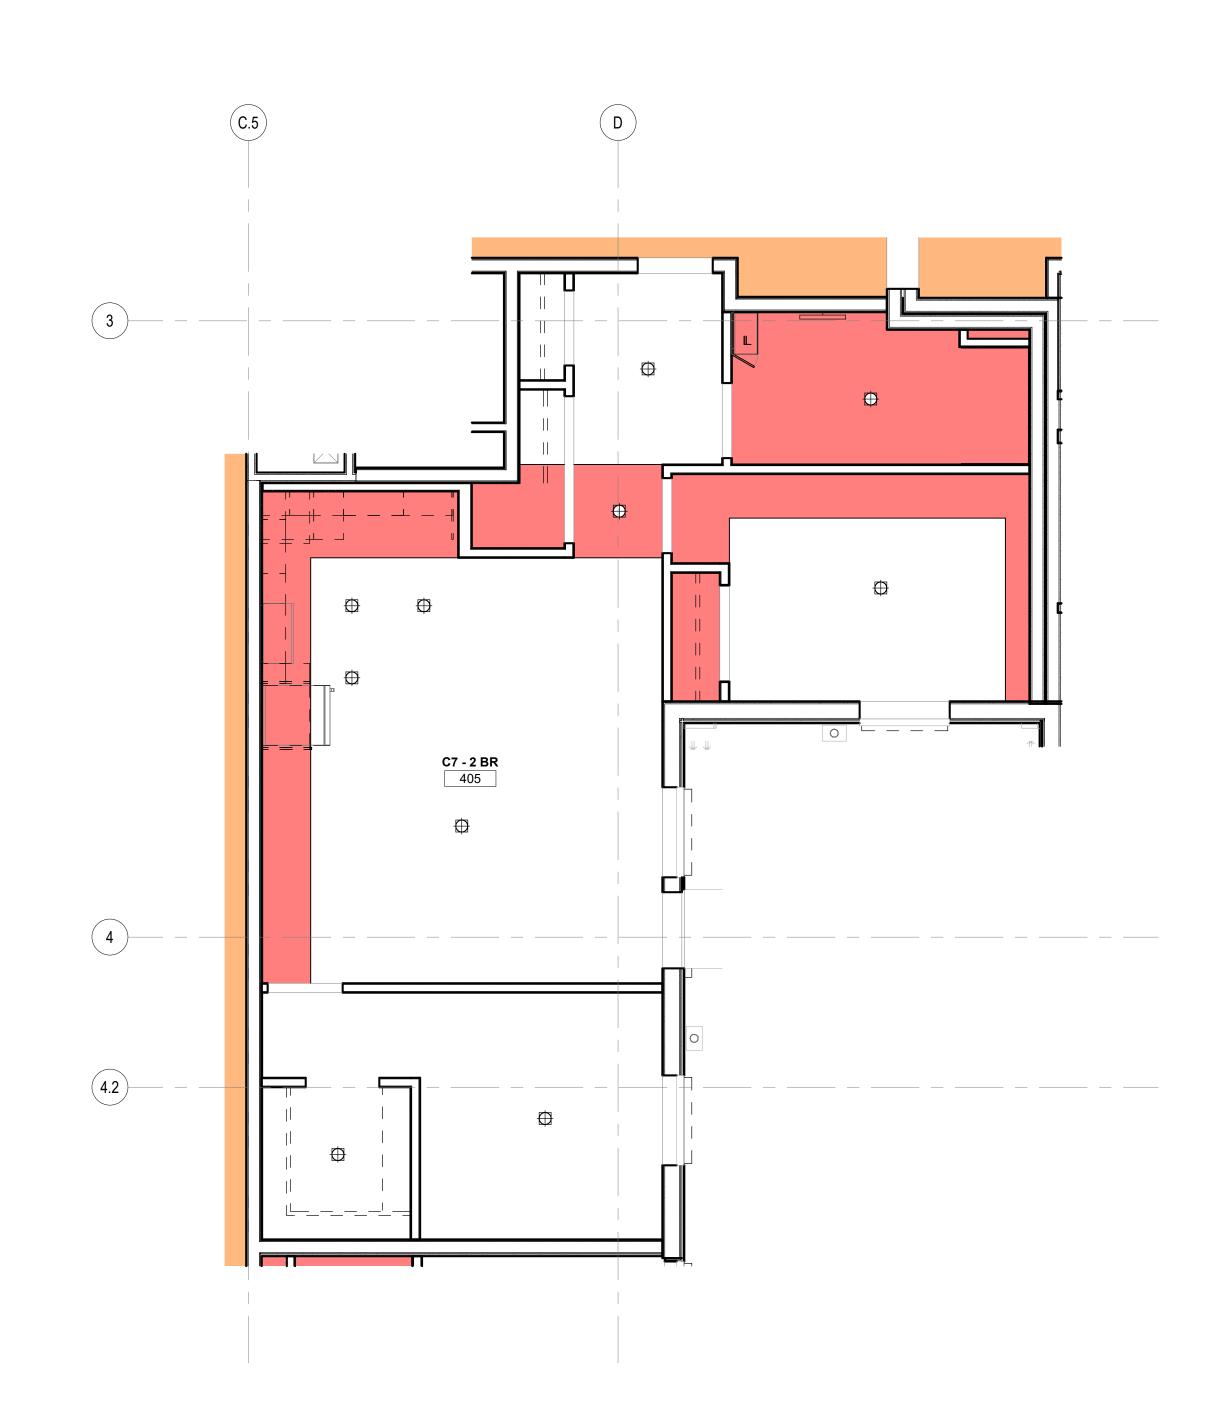


2 C7 2-BED - RCP

SCALE: 1/4" = 1'-0"

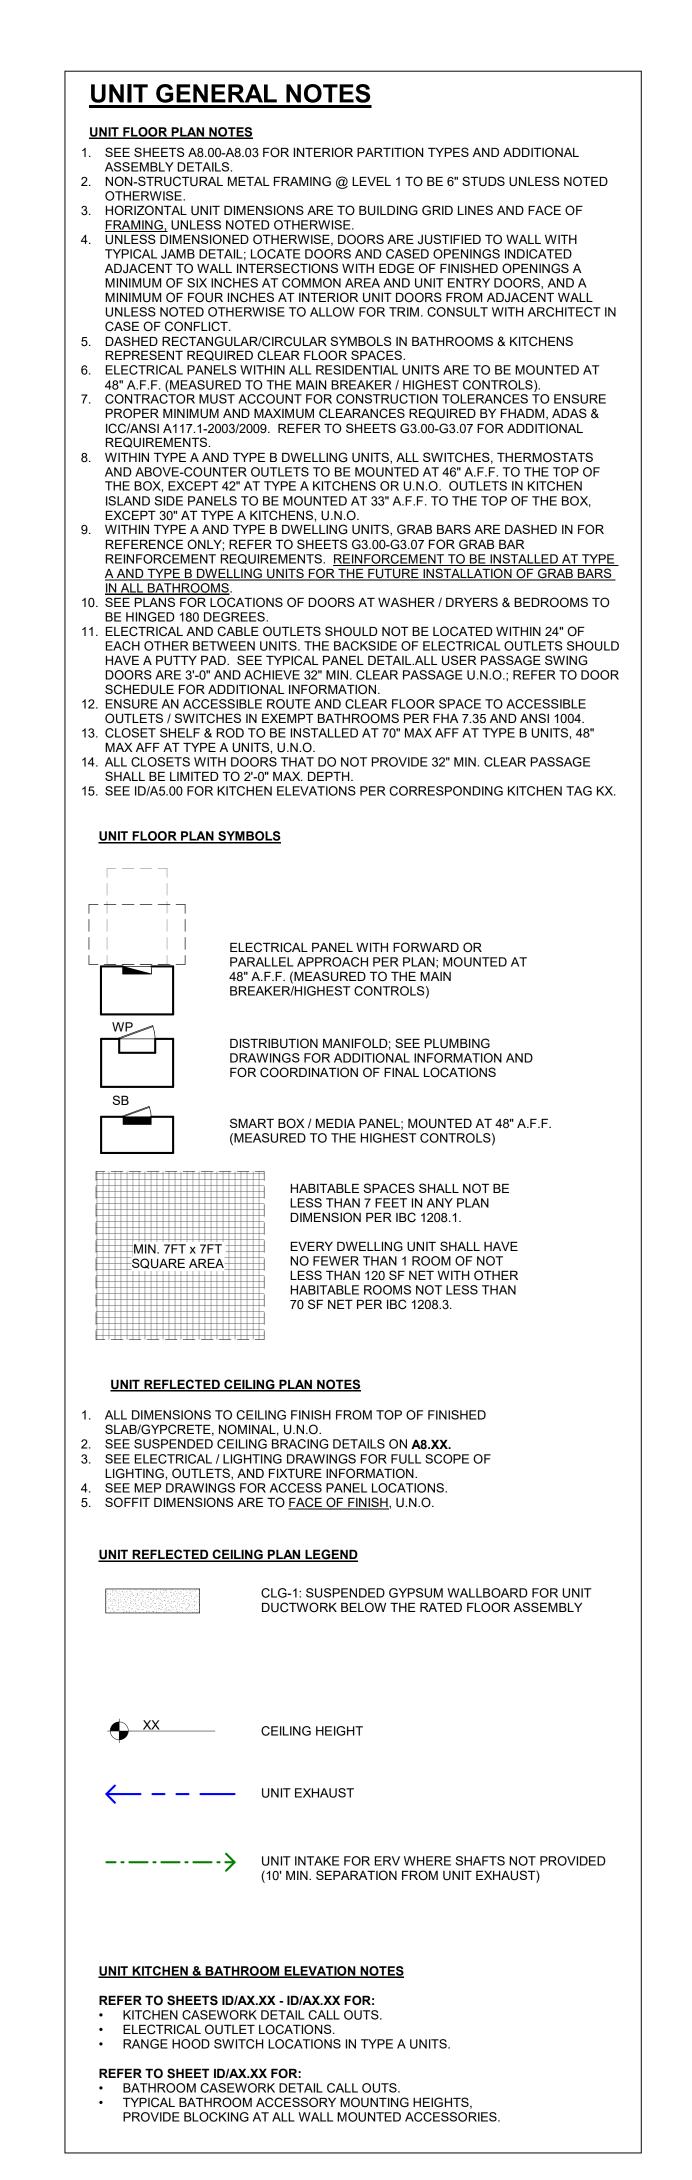

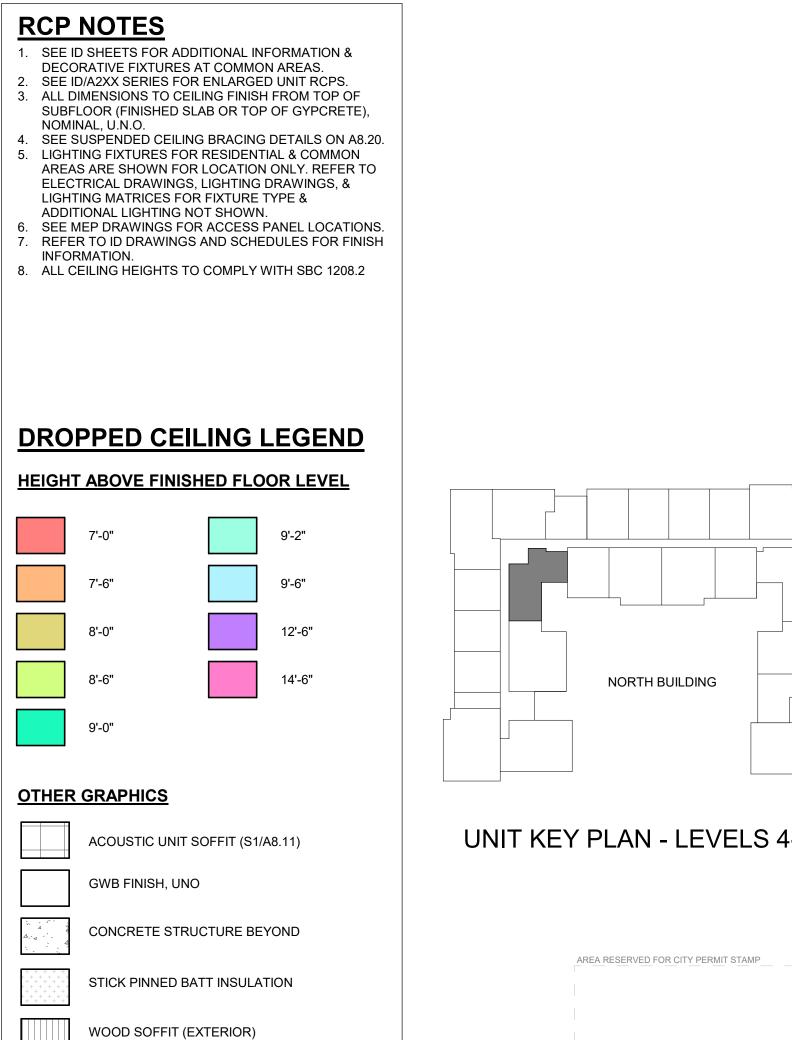

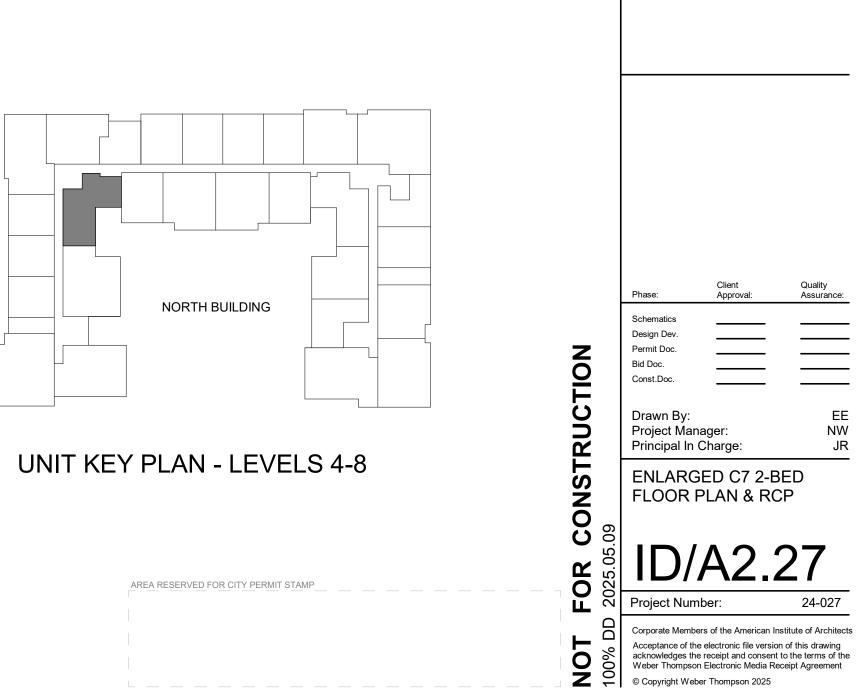

Principal In Charge: ENLARGED C7 2-BED FLOOR PLAN & RCP

Corporate Members of the American Institute of Architects

WEBER

Seattle, WA 98103

206.344.5700

THOMPSON

900 N 34th Street, Suite 200

THE TRAILHEAD

1550 Newport Way NW

Issaquah, WA 98027

TRAILHEAD

APARTMENTS LLLP

2025.12.20 2025.02.29 2025.05.09


600 Andover Park W

Seattle, WA 98188

Construction Revision:


C8 2-BED - FINISH PLAN

SCALE: 1/4" = 1'-0"

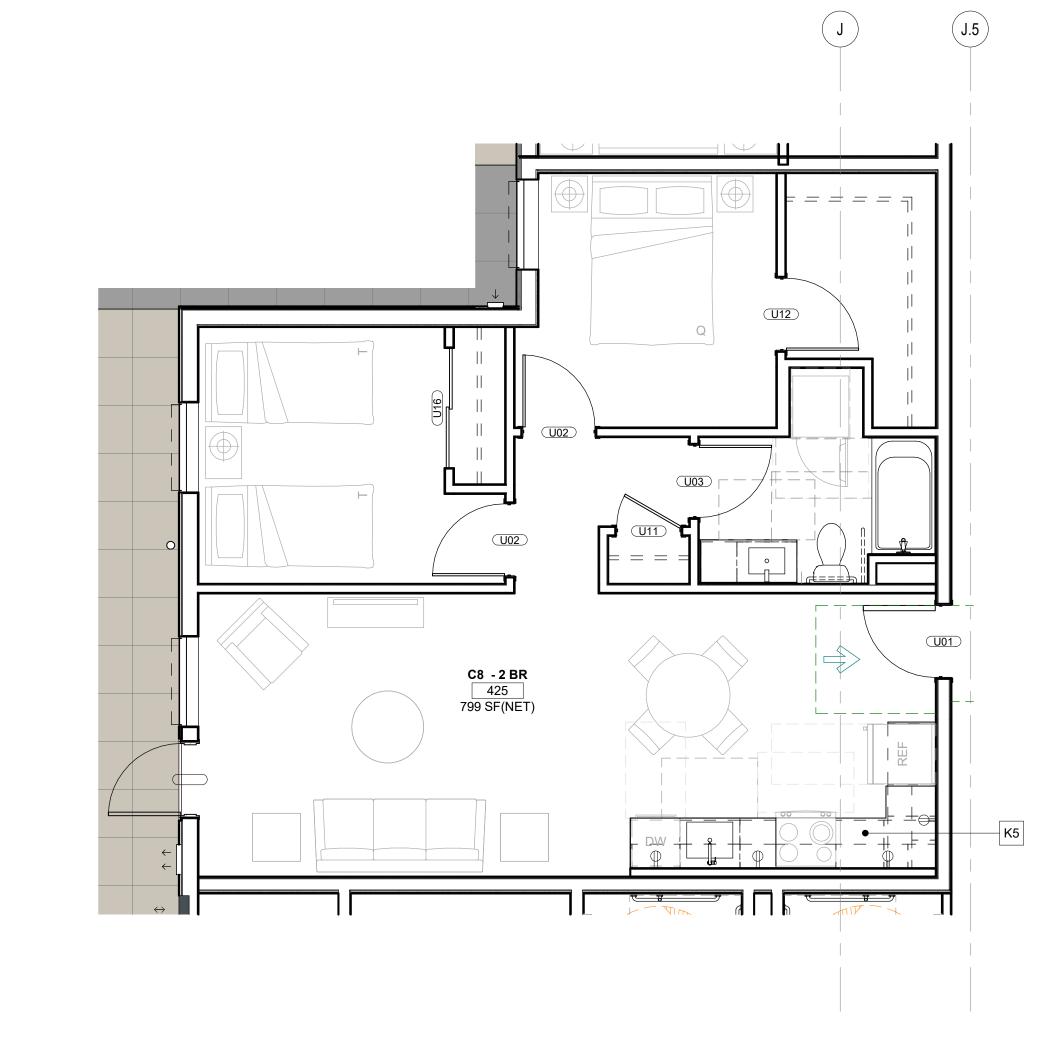



1 C8 2-BED - FLOOR PLAN

SCALE: 1/4" = 1'-0"

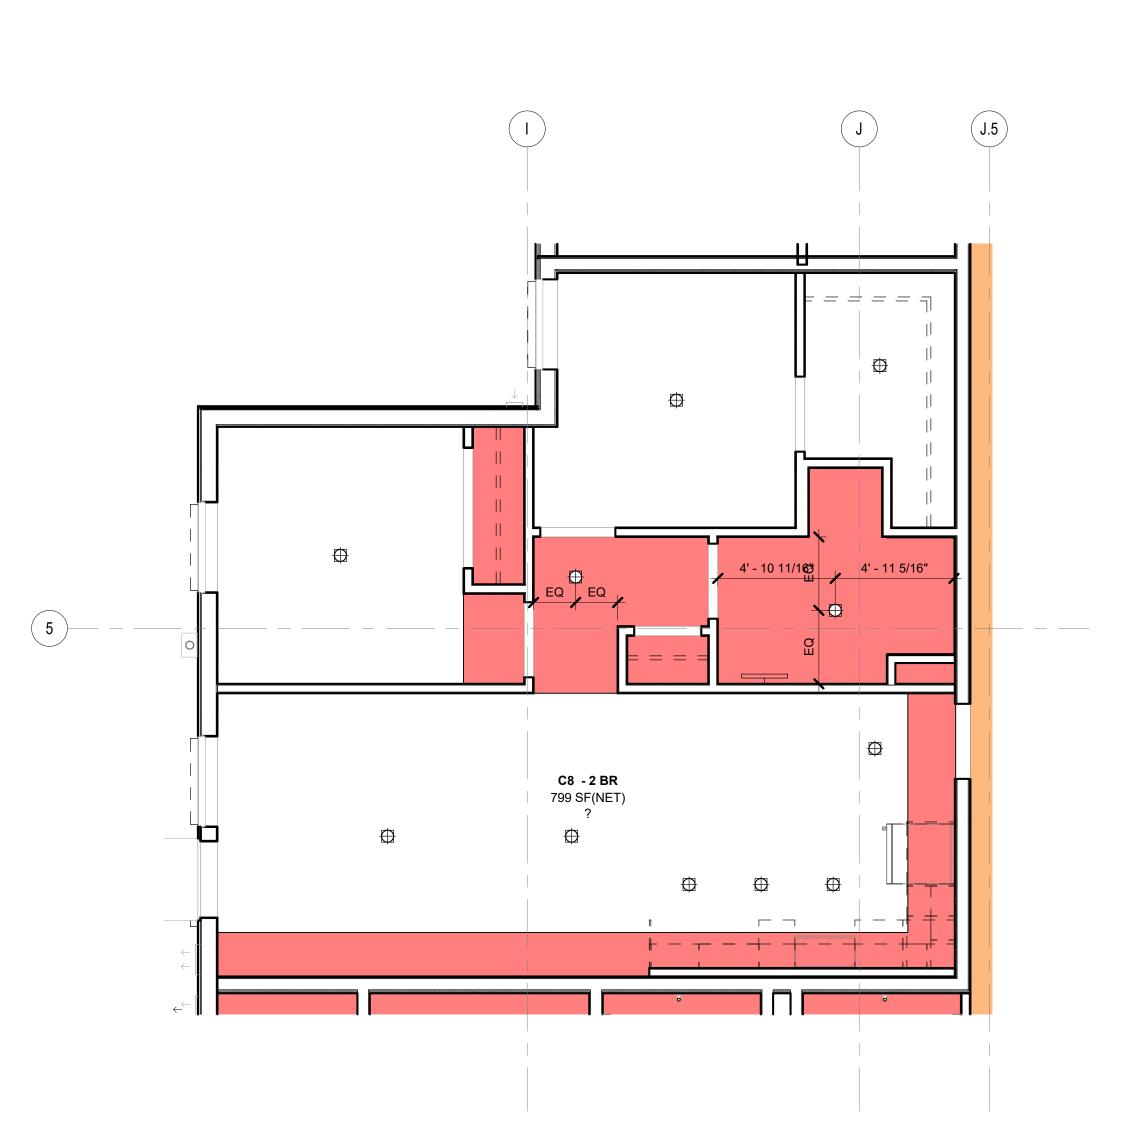

2 C8 2-BED - RCP
SCALE: 1/4" = 1'-0"

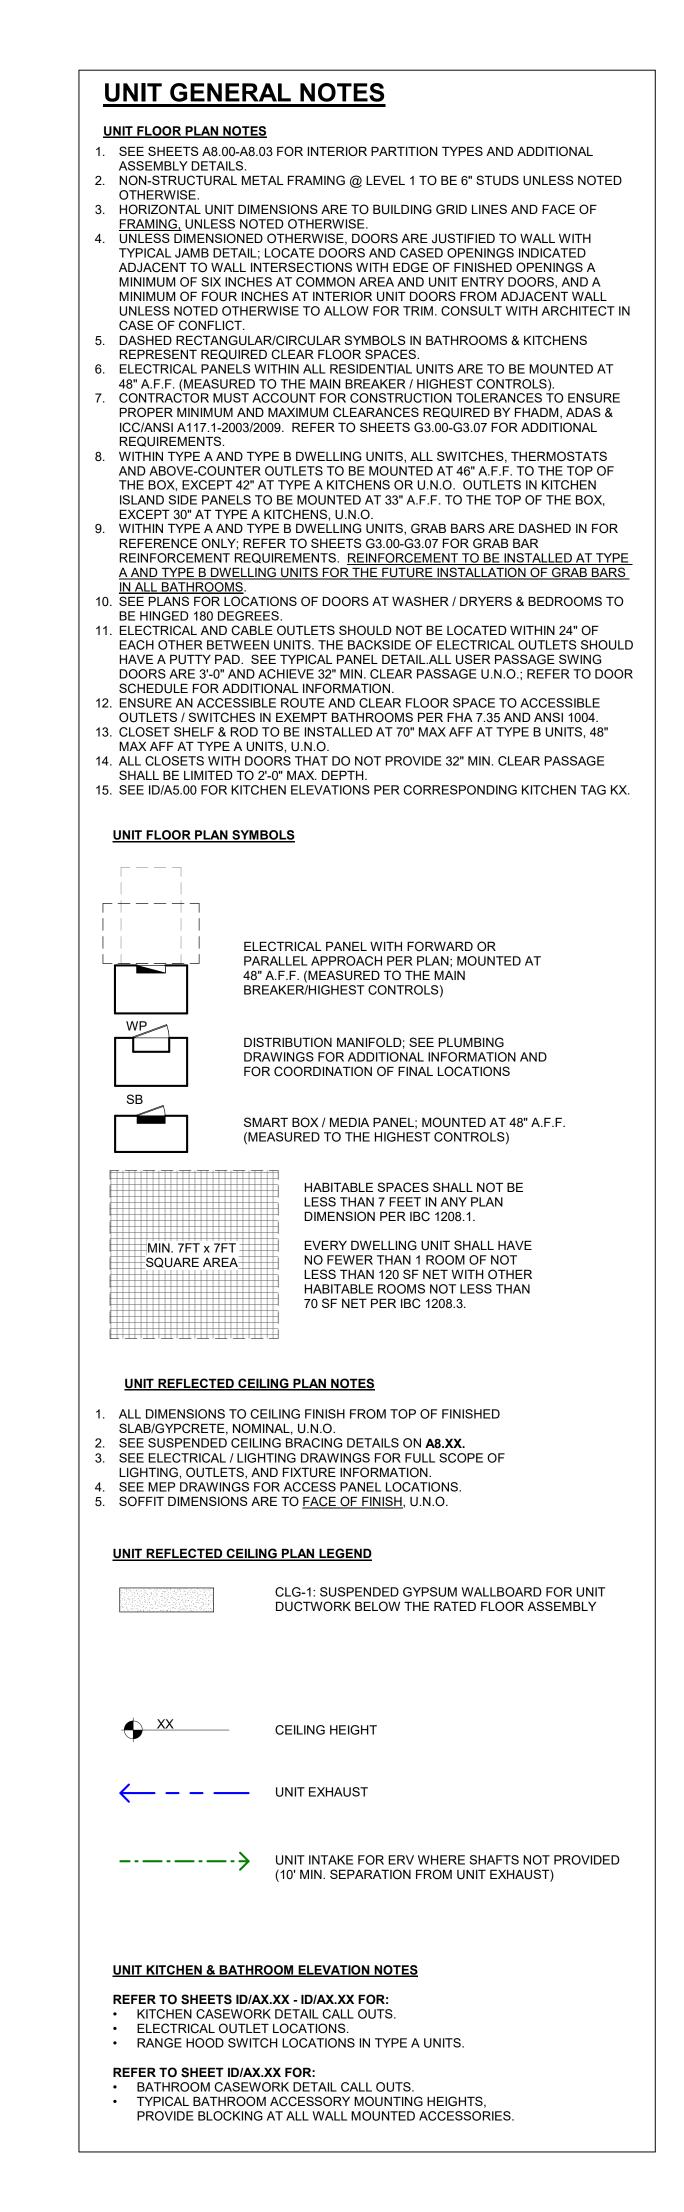

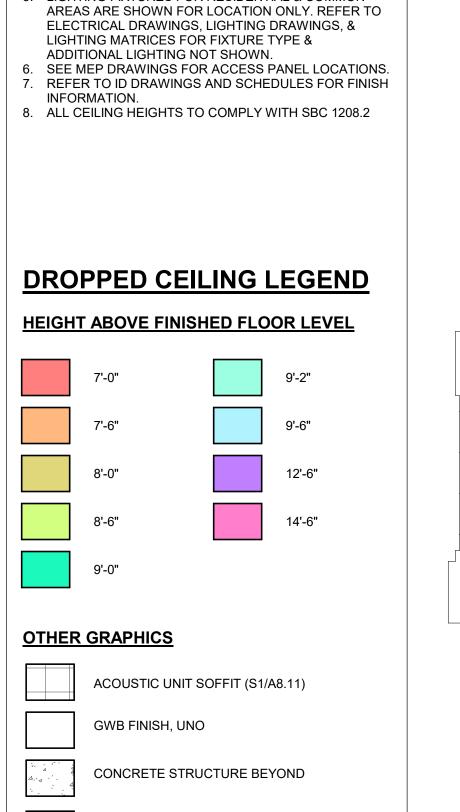

STICK PINNED BATT INSULATION


WOOD SOFFIT (EXTERIOR)

RCP NOTES

NOMINAL, U.N.O.

1. SEE ID SHEETS FOR ADDITIONAL INFORMATION & DECORATIVE FIXTURES AT COMMON AREAS. SEE ID/A2XX SERIES FOR ENLARGED UNIT RCPS. 3. ALL DIMENSIONS TO CEILING FINISH FROM TOP OF SUBFLOOR (FINISHED SLAB OR TOP OF GYPCRETE),

4. SEE SUSPENDED CEILING BRACING DETAILS ON A8.20.
5. LIGHTING FIXTURES FOR RESIDENTIAL & COMMON

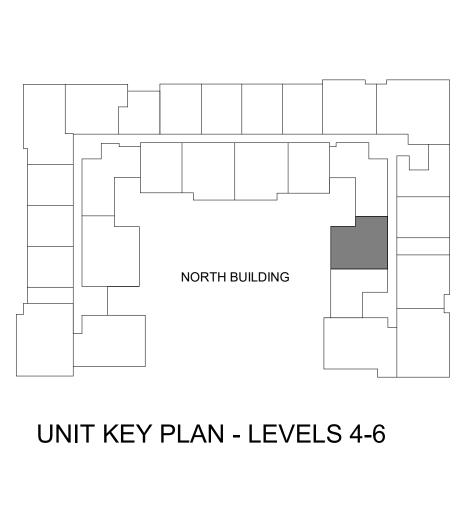

AREA RESERVED FOR CITY PERMIT STAMP

Project Manager: Principal In Charge: ENLARGED C8 2-BED FLOOR PLAN & RCP

WEBER

Seattle, WA 98103

206.344.5700

THOMPSON

900 N 34th Street, Suite 200

THE TRAILHEAD

1550 Newport Way NW

Issaquah, WA 98027

TRAILHEAD

APARTMENTS LLLP

2025.12.20 2025.02.29 2025.05.09


600 Andover Park W

Seattle, WA 98188

Construction Revision:


50%DD 100% DD

N Project Number: Corporate Members of the American Institute of Architects Acceptance of the electronic file version of this drawing acknowledges the receipt and consent to the terms of the Weber Thompson Electronic Media Receipt Agreement © Copyright Weber Thompson 2025

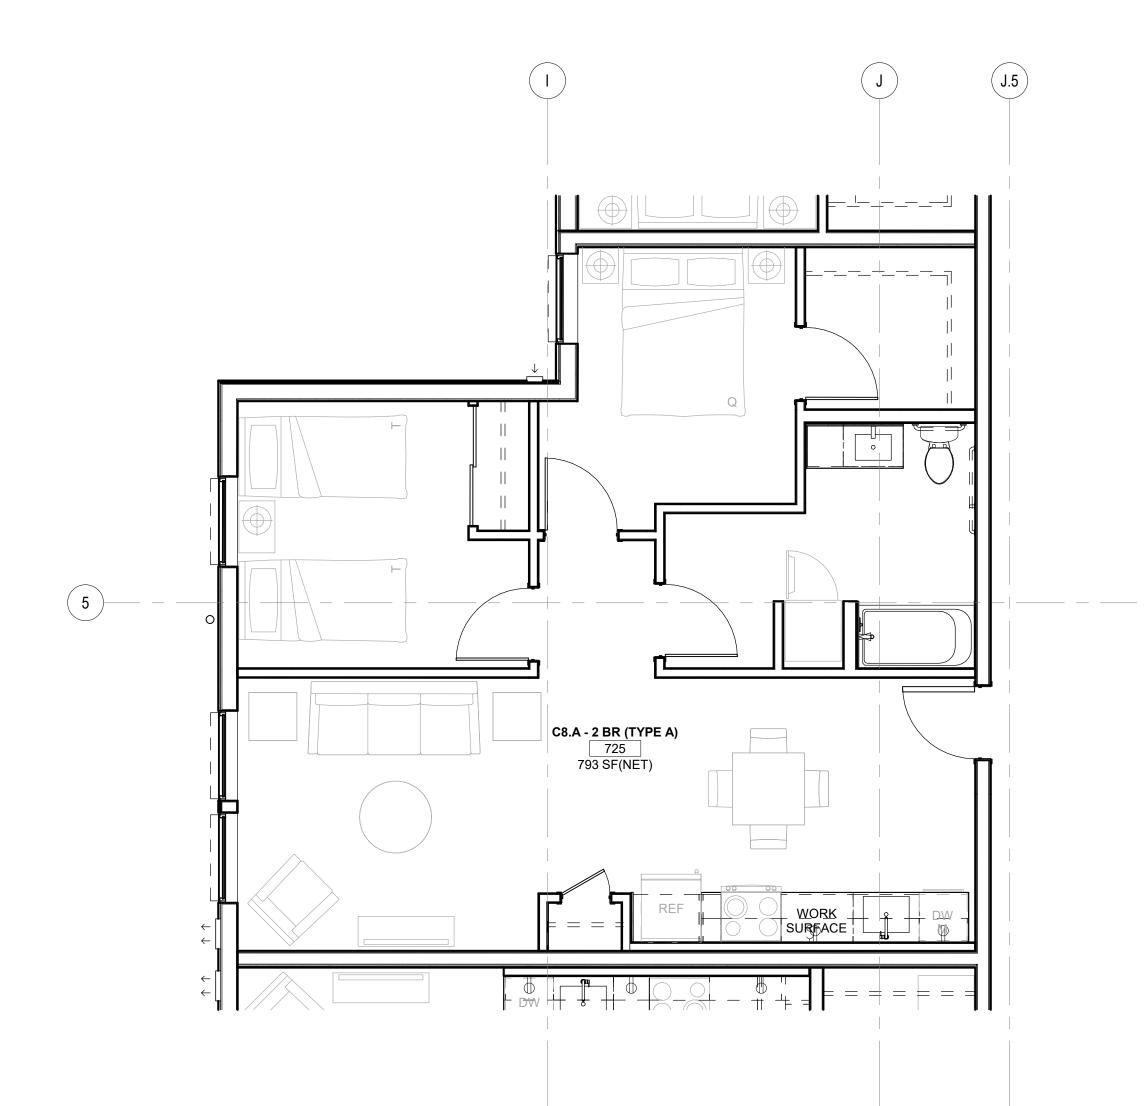


C8.A 2-BED - FINISH PLAN (TYPE A)


SCALE: 1/4" = 1'-0"

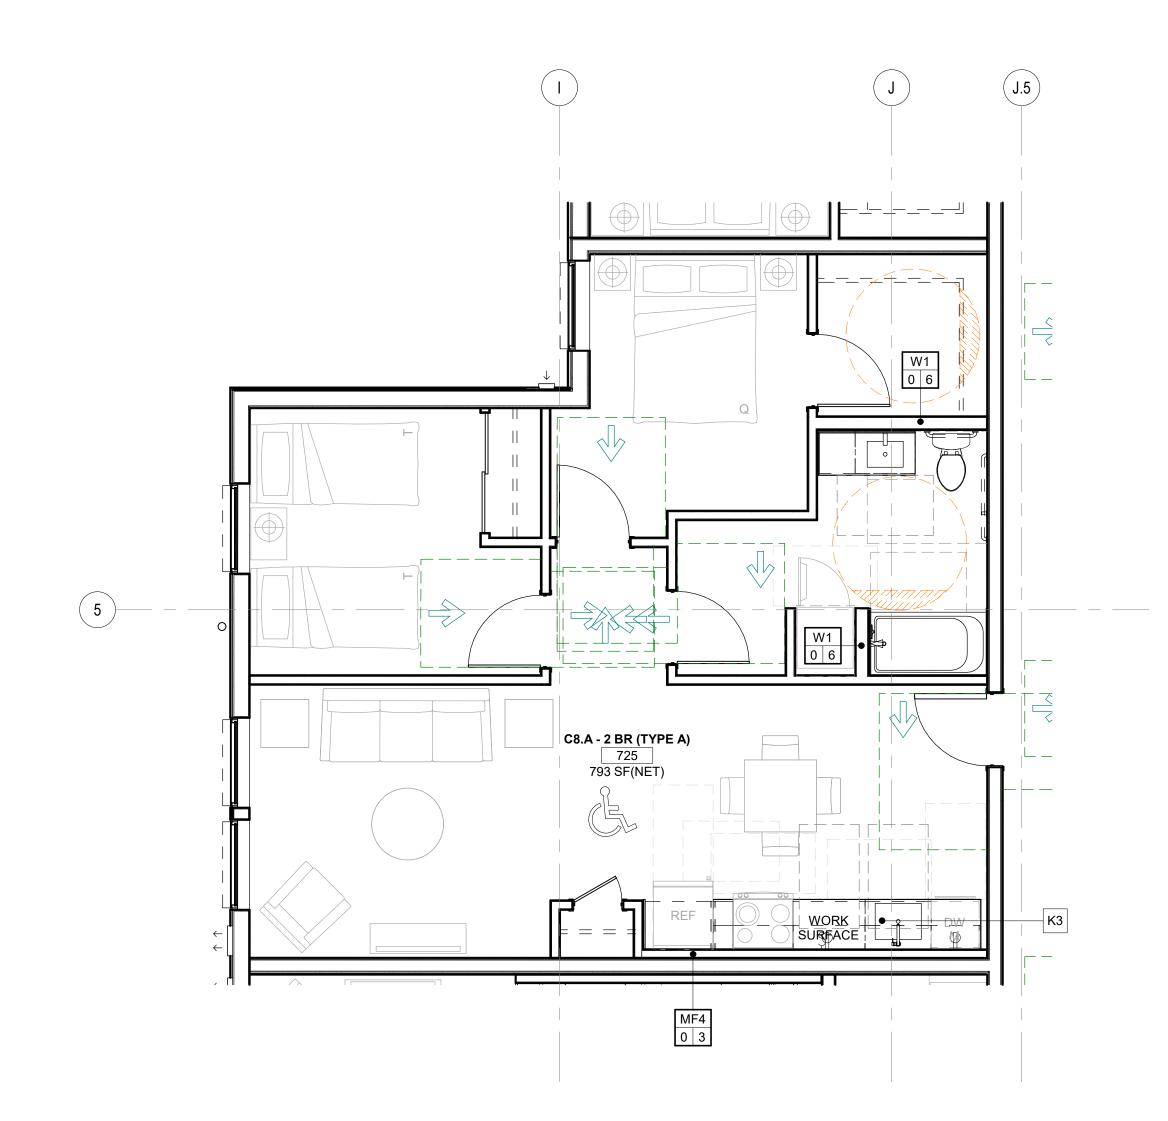


C8.A 2-BED - FLOOR PLAN (TYPE A)

SCALE: 1/4" = 1'-0"

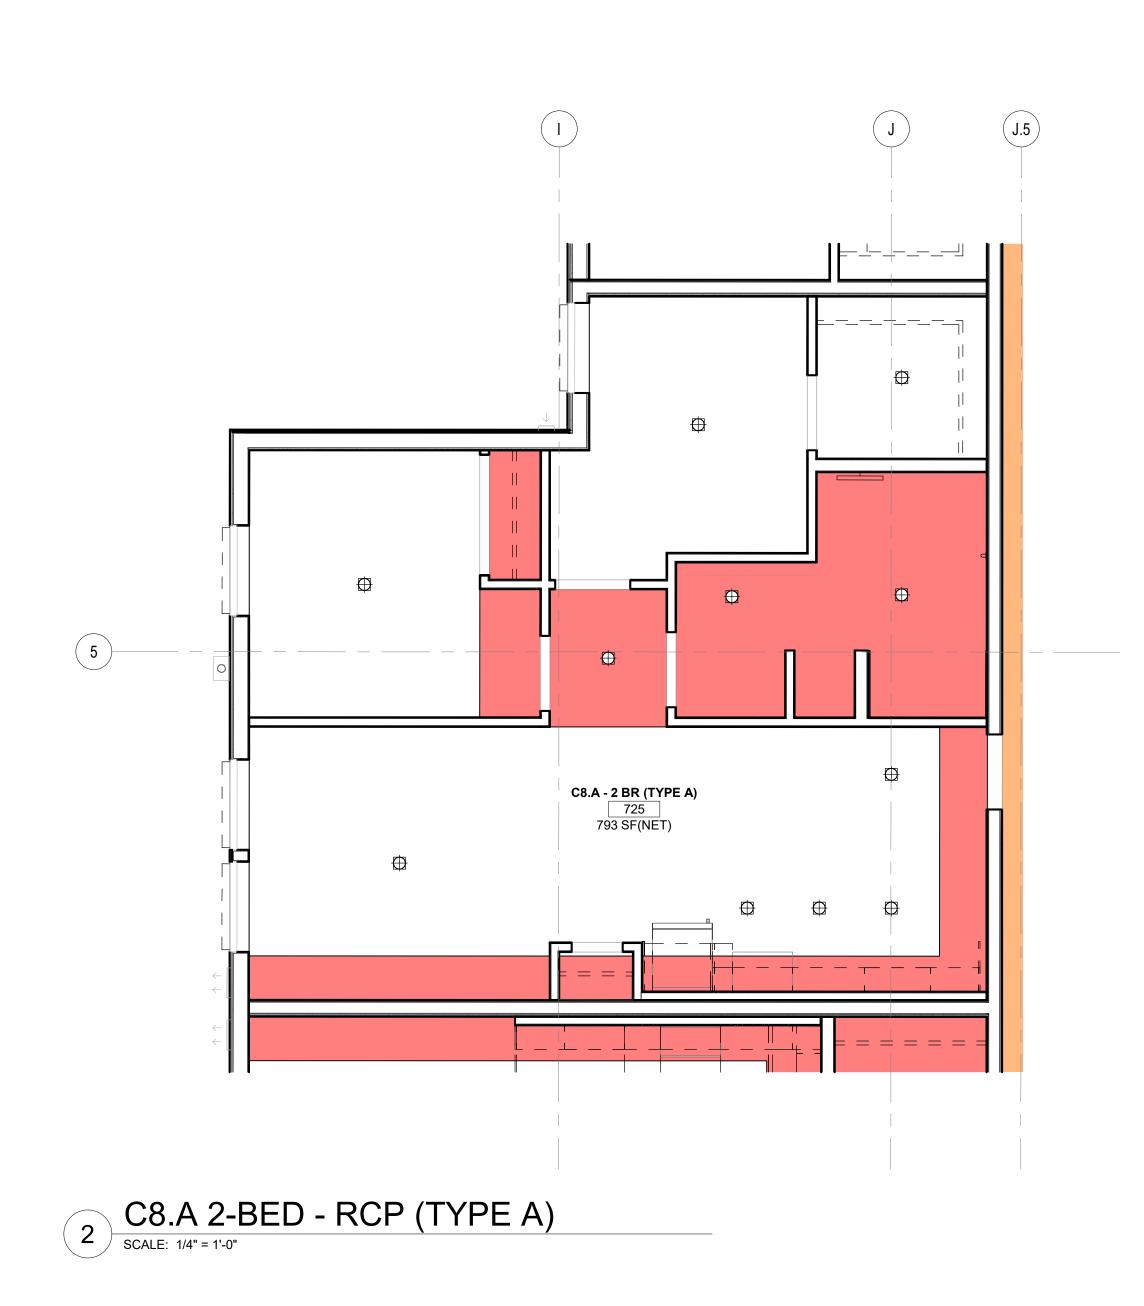

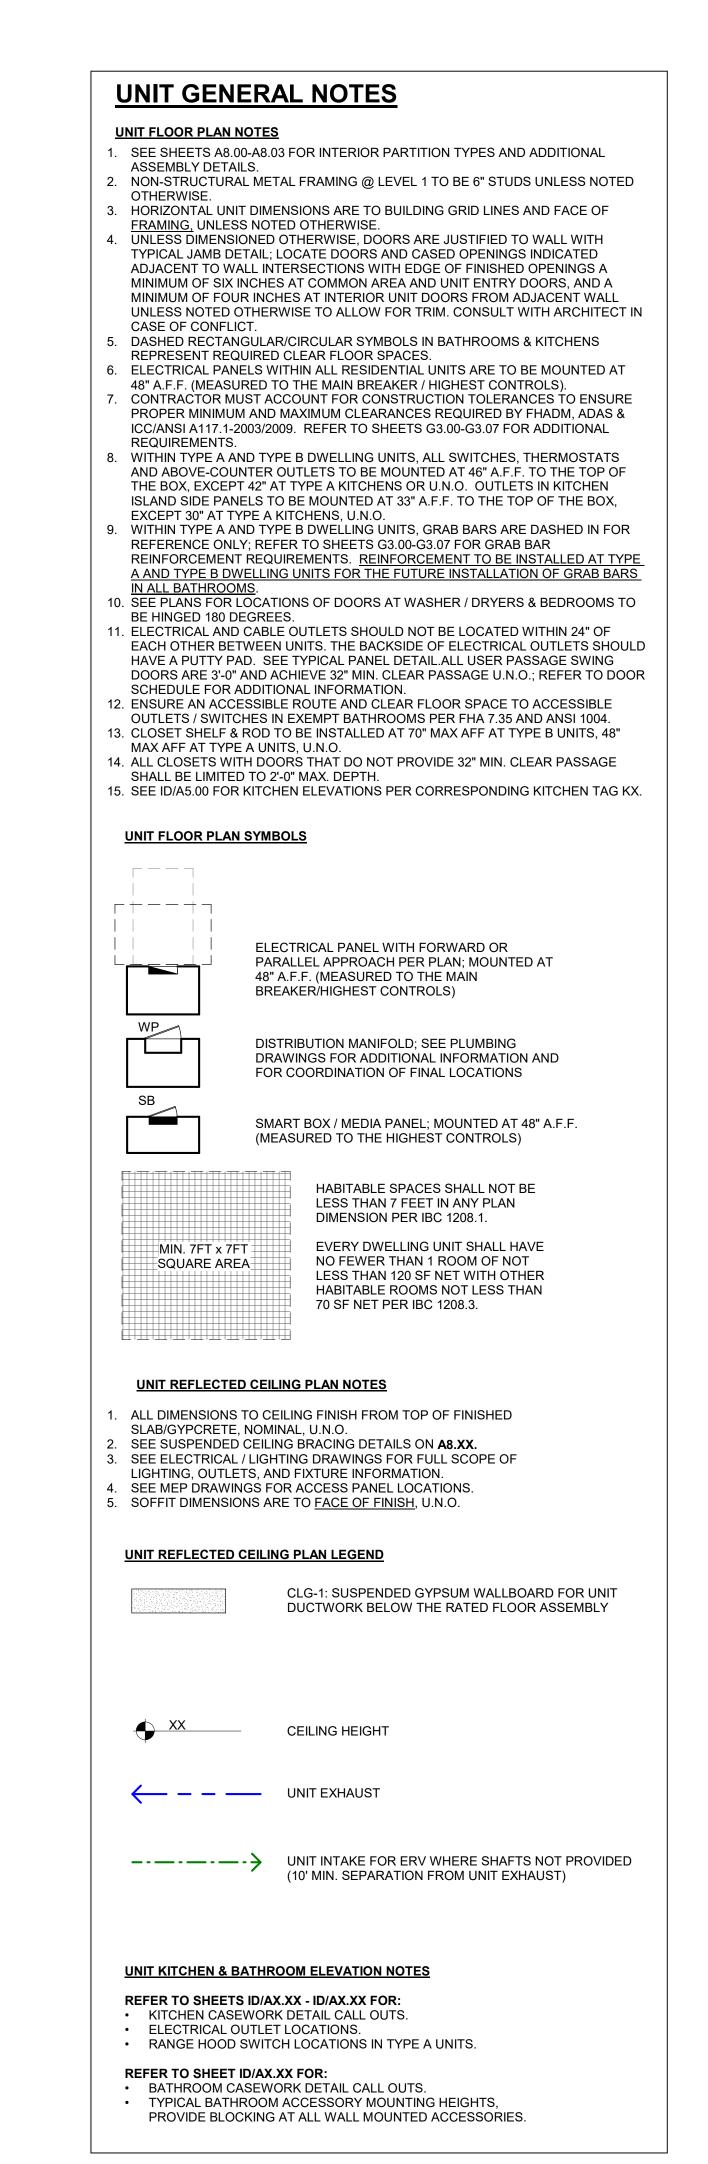


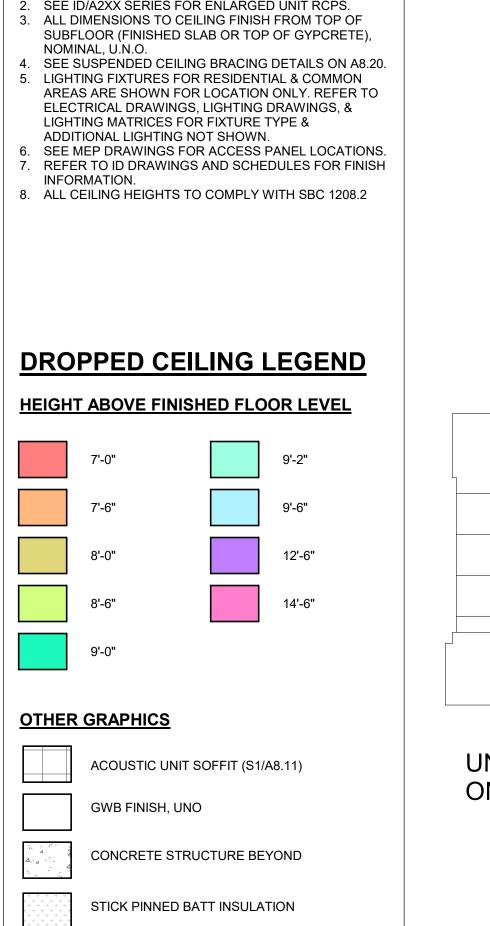

WOOD SOFFIT (EXTERIOR)

RCP NOTES

 SEE ID SHEETS FOR ADDITIONAL INFORMATION & DECORATIVE FIXTURES AT COMMON AREAS.

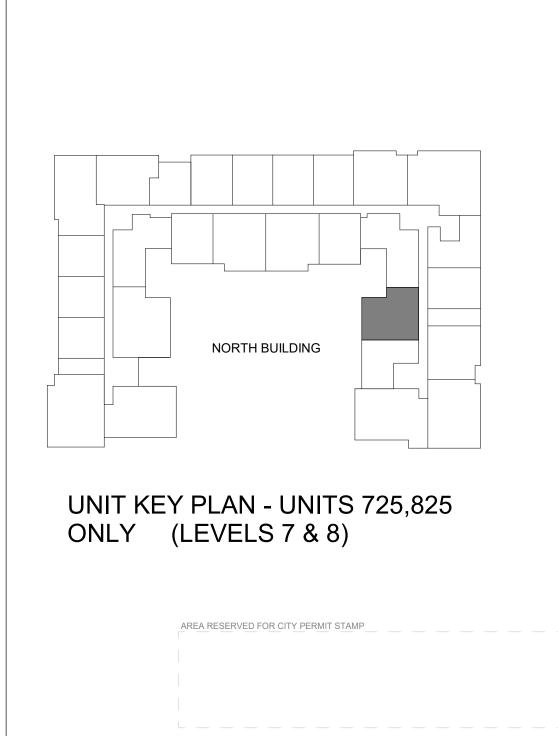

Phase: Client Quality Assurance:

Schematics
Design Dev.
Permit Doc.
Bid Doc.
Const.Doc.

Drawn By: EE
Project Manager: NW
Principal In Charge: JR

ENLARGED C8.A 2-BED
FLOOR PLAN & RCP
(TYPE A)

ID/A2.29

Project Number: 24-027

Corporate Members of the American Institute of Architects
Acceptance of the electronic file version of this drawing acknowledges the receipt and consent to the terms of the Weber Thompson Electronic Media Receipt Agreement
© Copyright Weber Thompson 2025

WEBER

Seattle, WA 98103

206.344.5700

THOMPSON

900 N 34th Street, Suite 200

THE TRAILHEAD

1550 Newport Way NW

Issaquah, WA 98027

TRAILHEAD

APARTMENTS LLLP

2025.12.20 2025.02.29 2025.05.09


600 Andover Park W

Seattle, WA 98188


Construction Revision:


3 C9 2-BED - FINISH PLAN

SCALE: 1/4" = 1'-0"

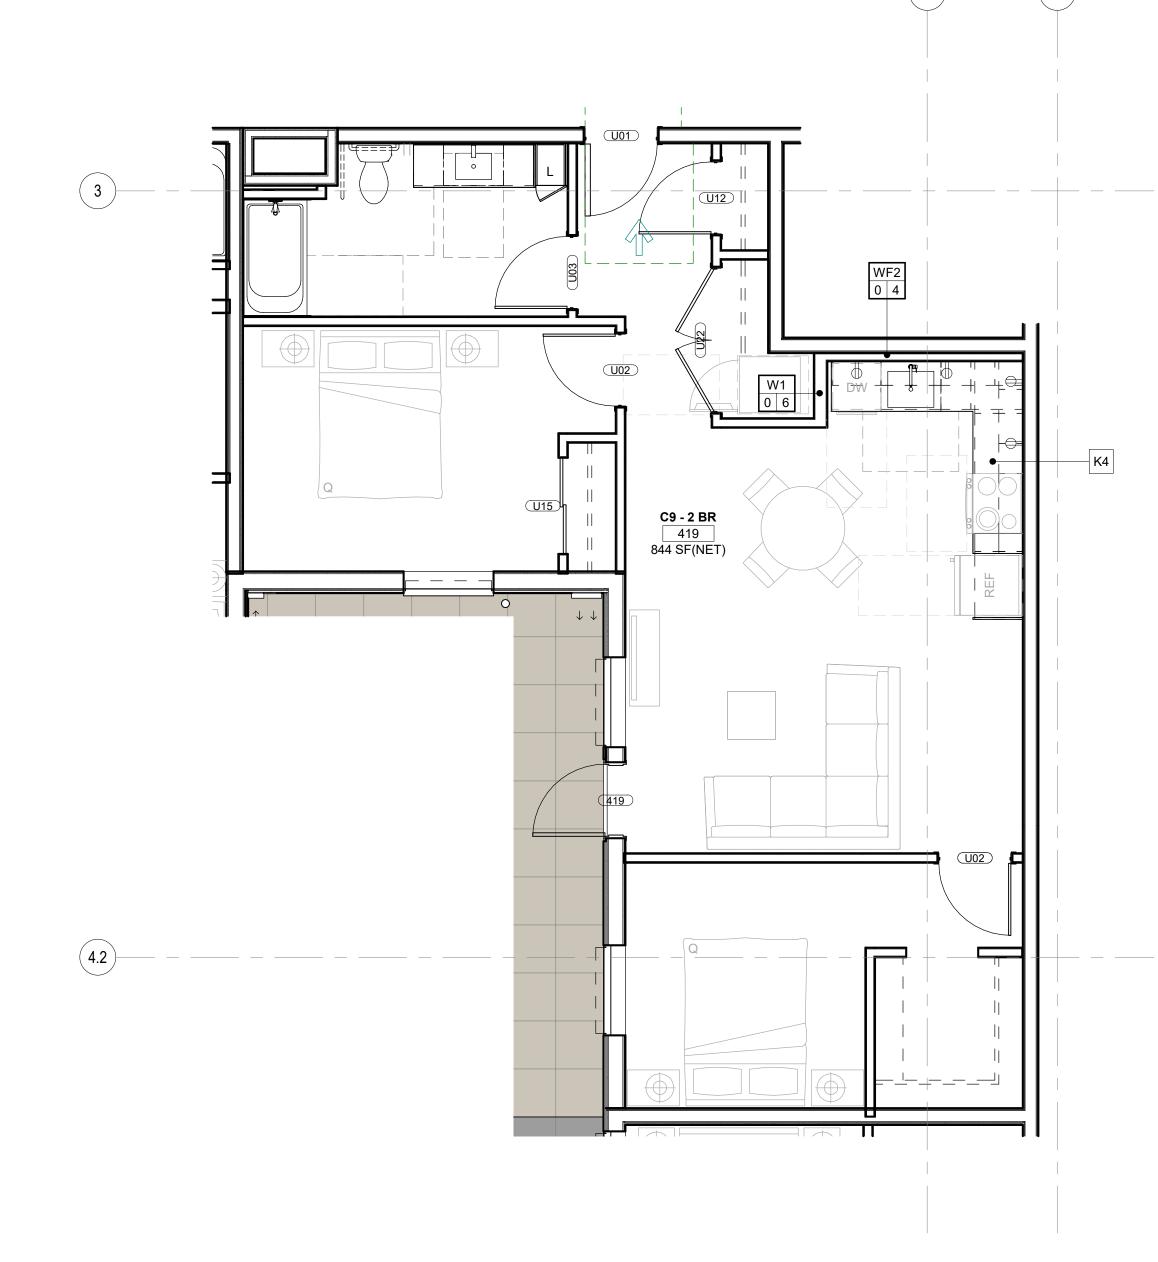


C9 2-BED - FLOOR PLAN SCALE: 1/4" = 1'-0"

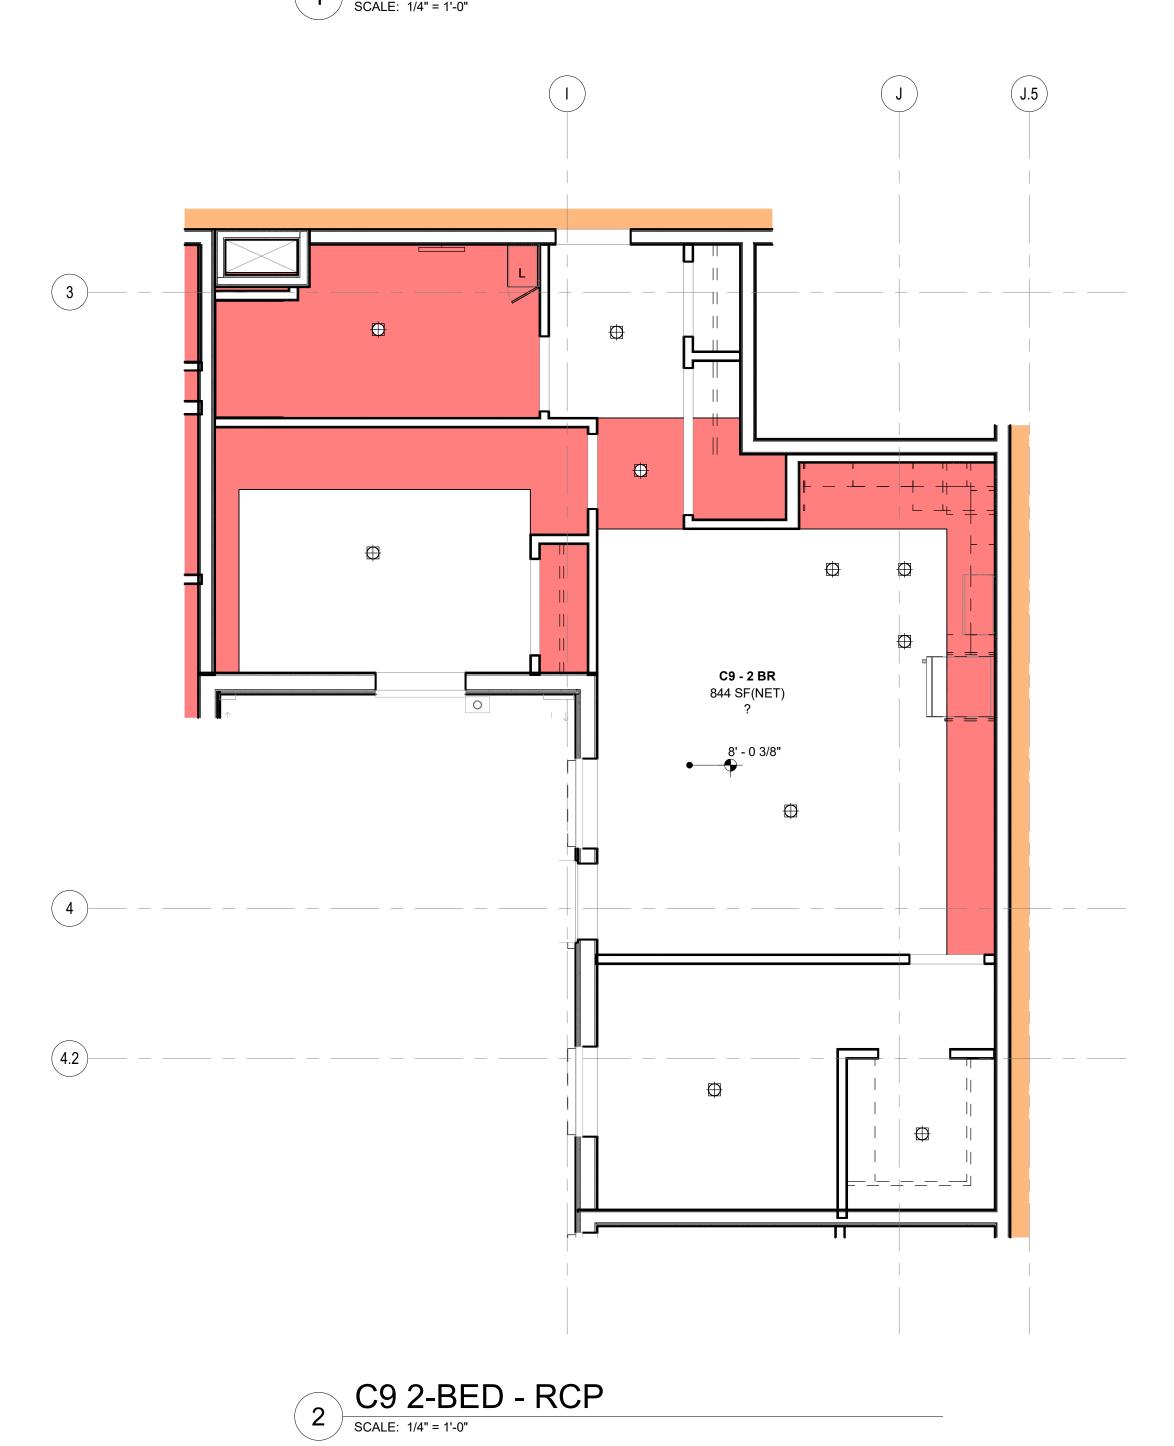

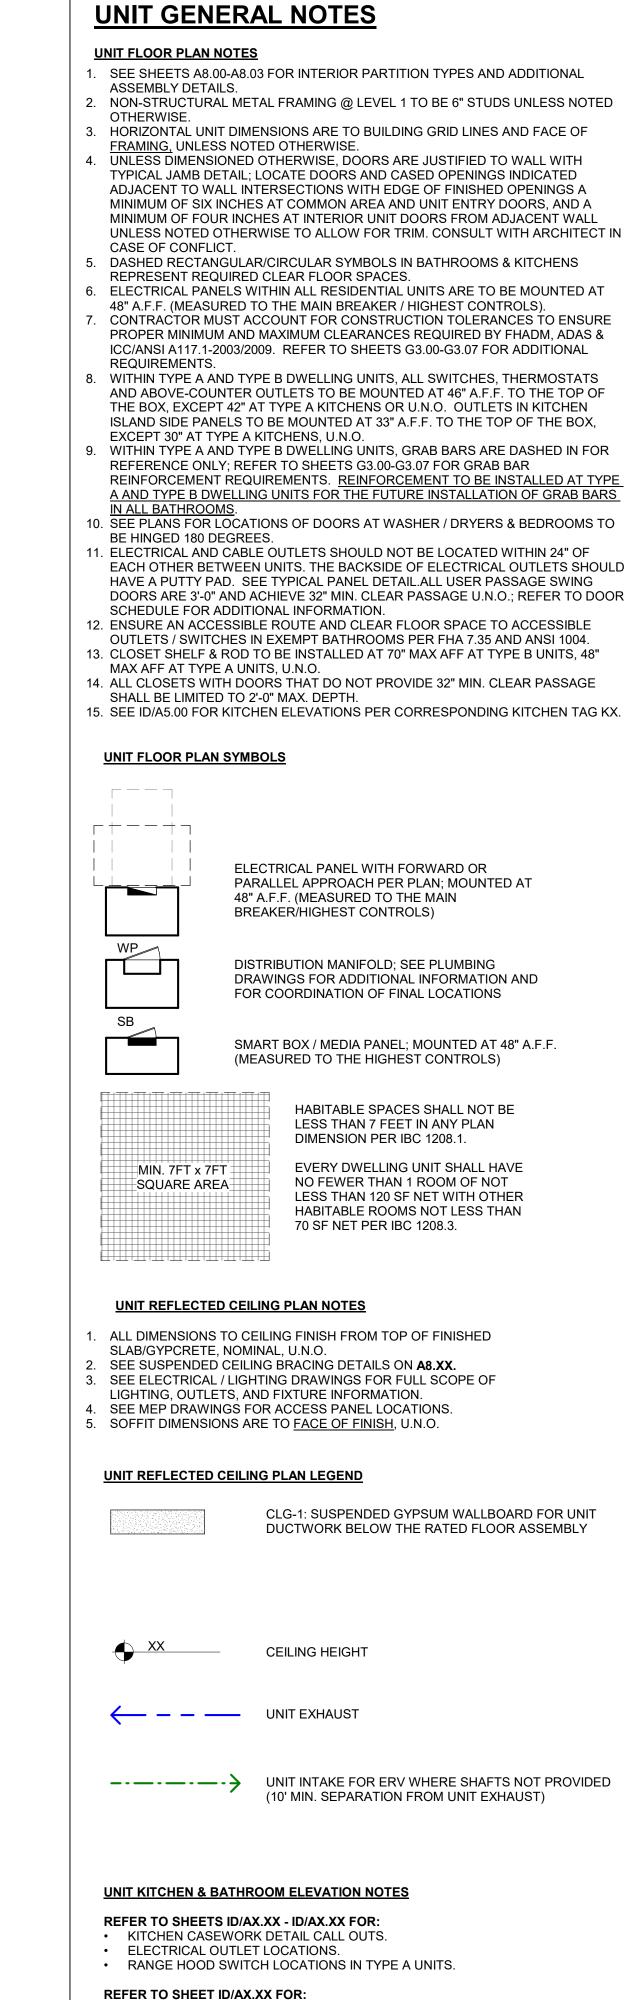


BATHROOM CASEWORK DETAIL CALL OUTS.


 TYPICAL BATHROOM ACCESSORY MOUNTING HEIGHTS, PROVIDE BLOCKING AT ALL WALL MOUNTED ACCESSORIES.

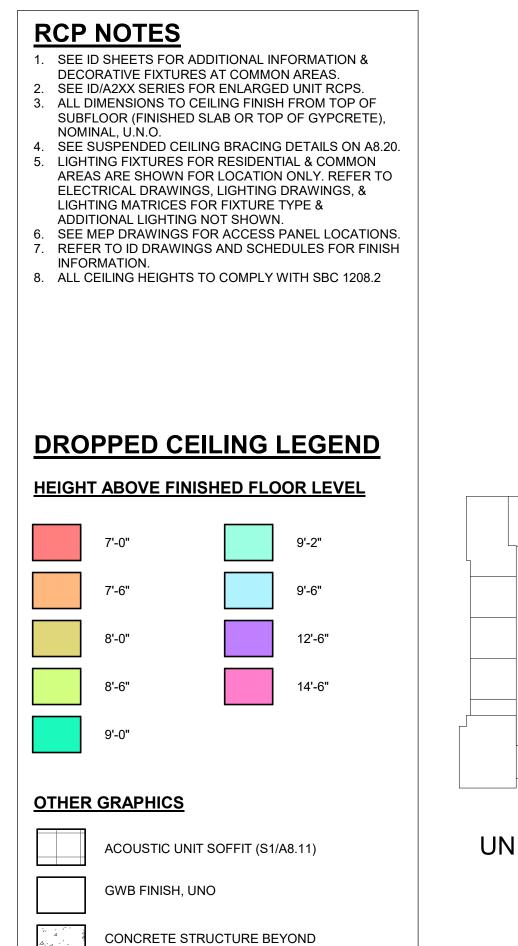

STICK PINNED BATT INSULATION

WOOD SOFFIT (EXTERIOR)

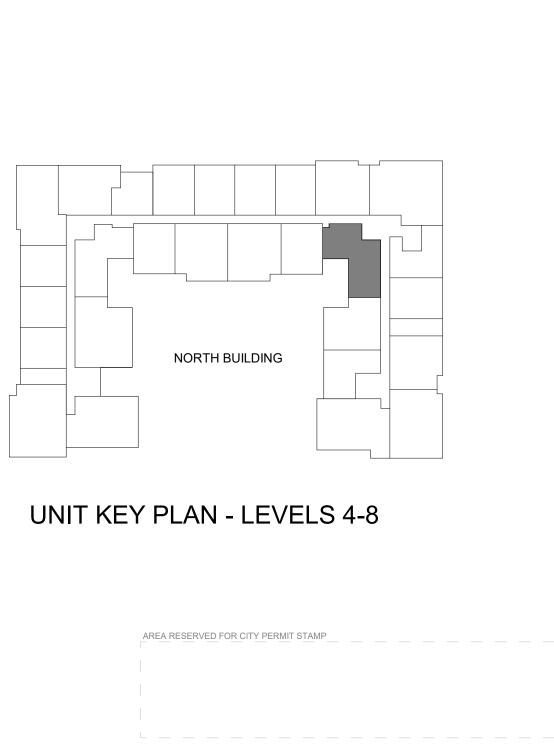

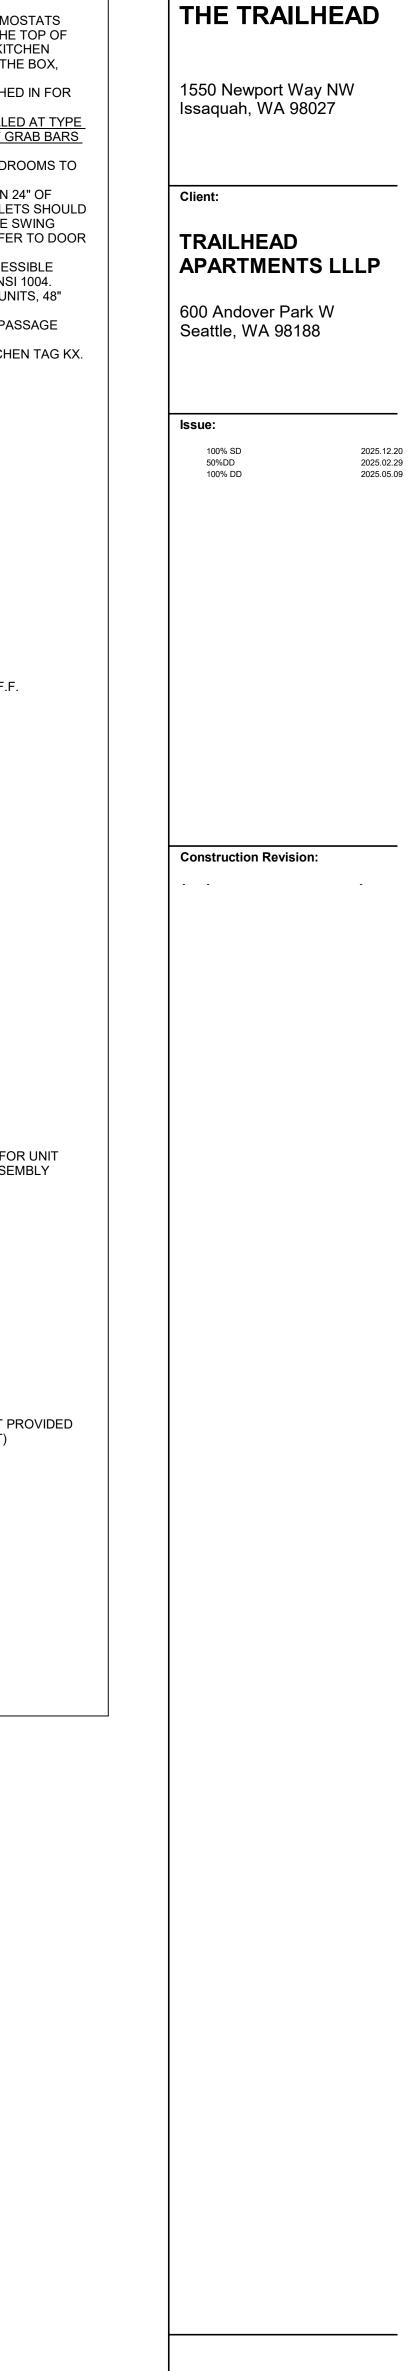


WEBER

Seattle, WA 98103

206.344.5700

THOMPSON


900 N 34th Street, Suite 200

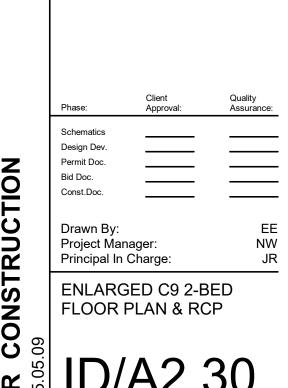

Project Number: 24-027


Corporate Members of the American Institute of Architects
Acceptance of the electronic file version of this drawing acknowledges the receipt and consent to the terms of the Weber Thompson Electronic Media Receipt Agreement

© Copyright Weber Thompson 2025

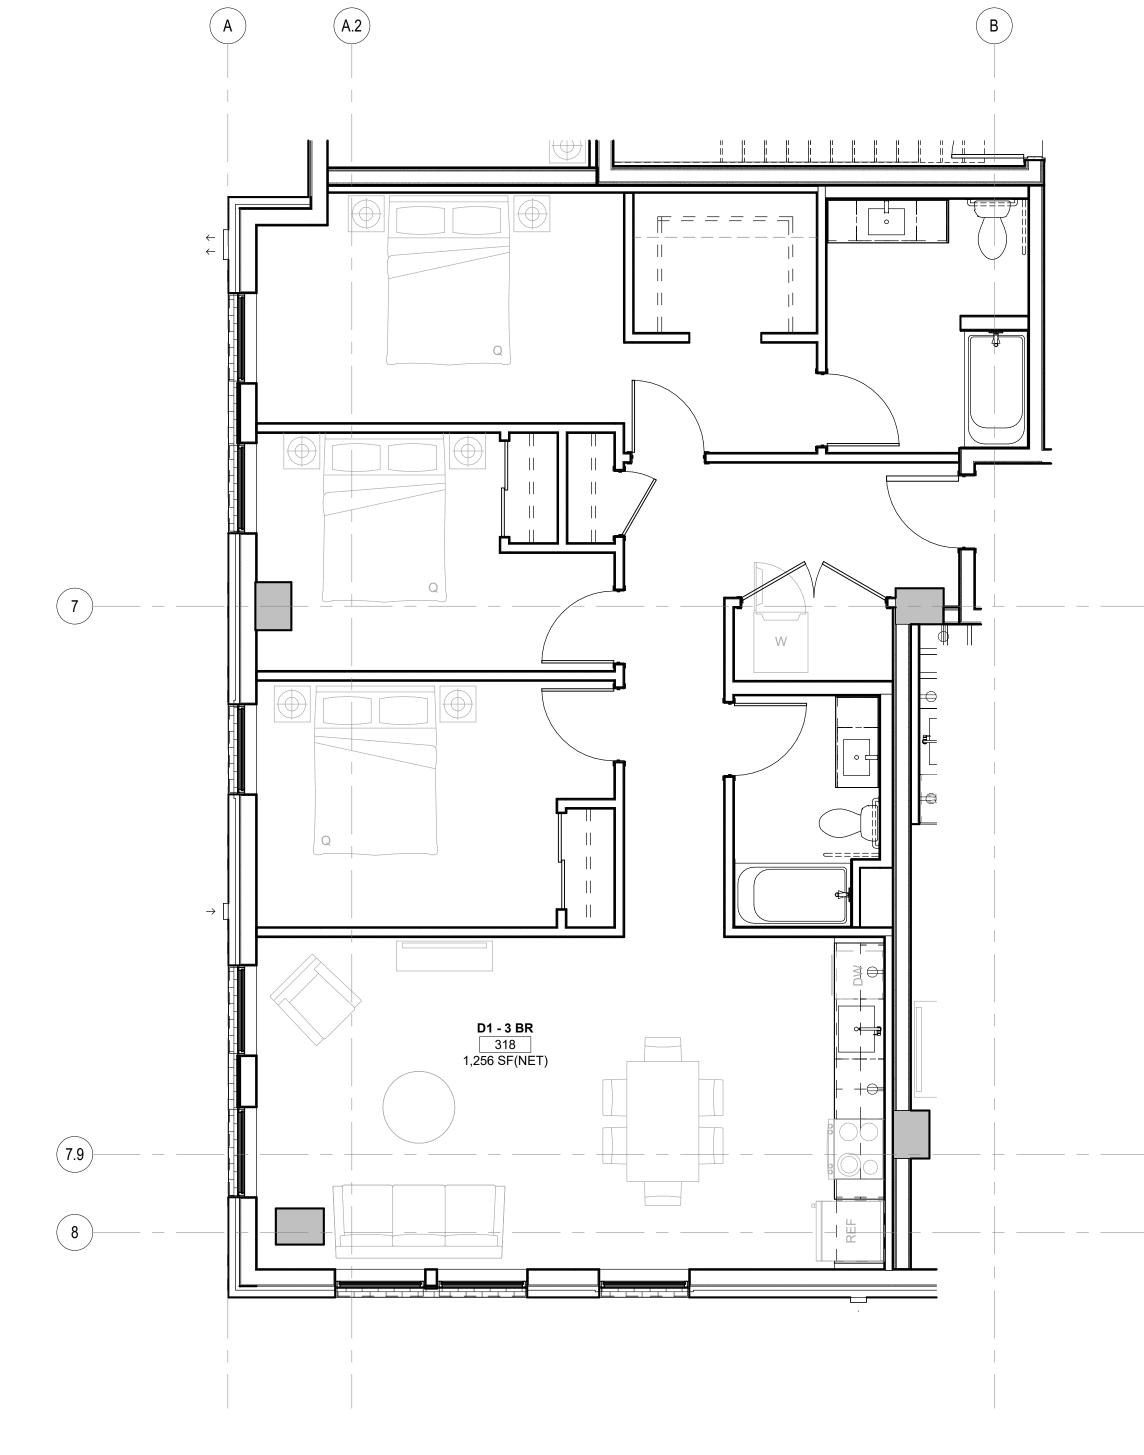



3 D1 3-BED - FINISH PLAN

SCALE: 1/4" = 1'-0"

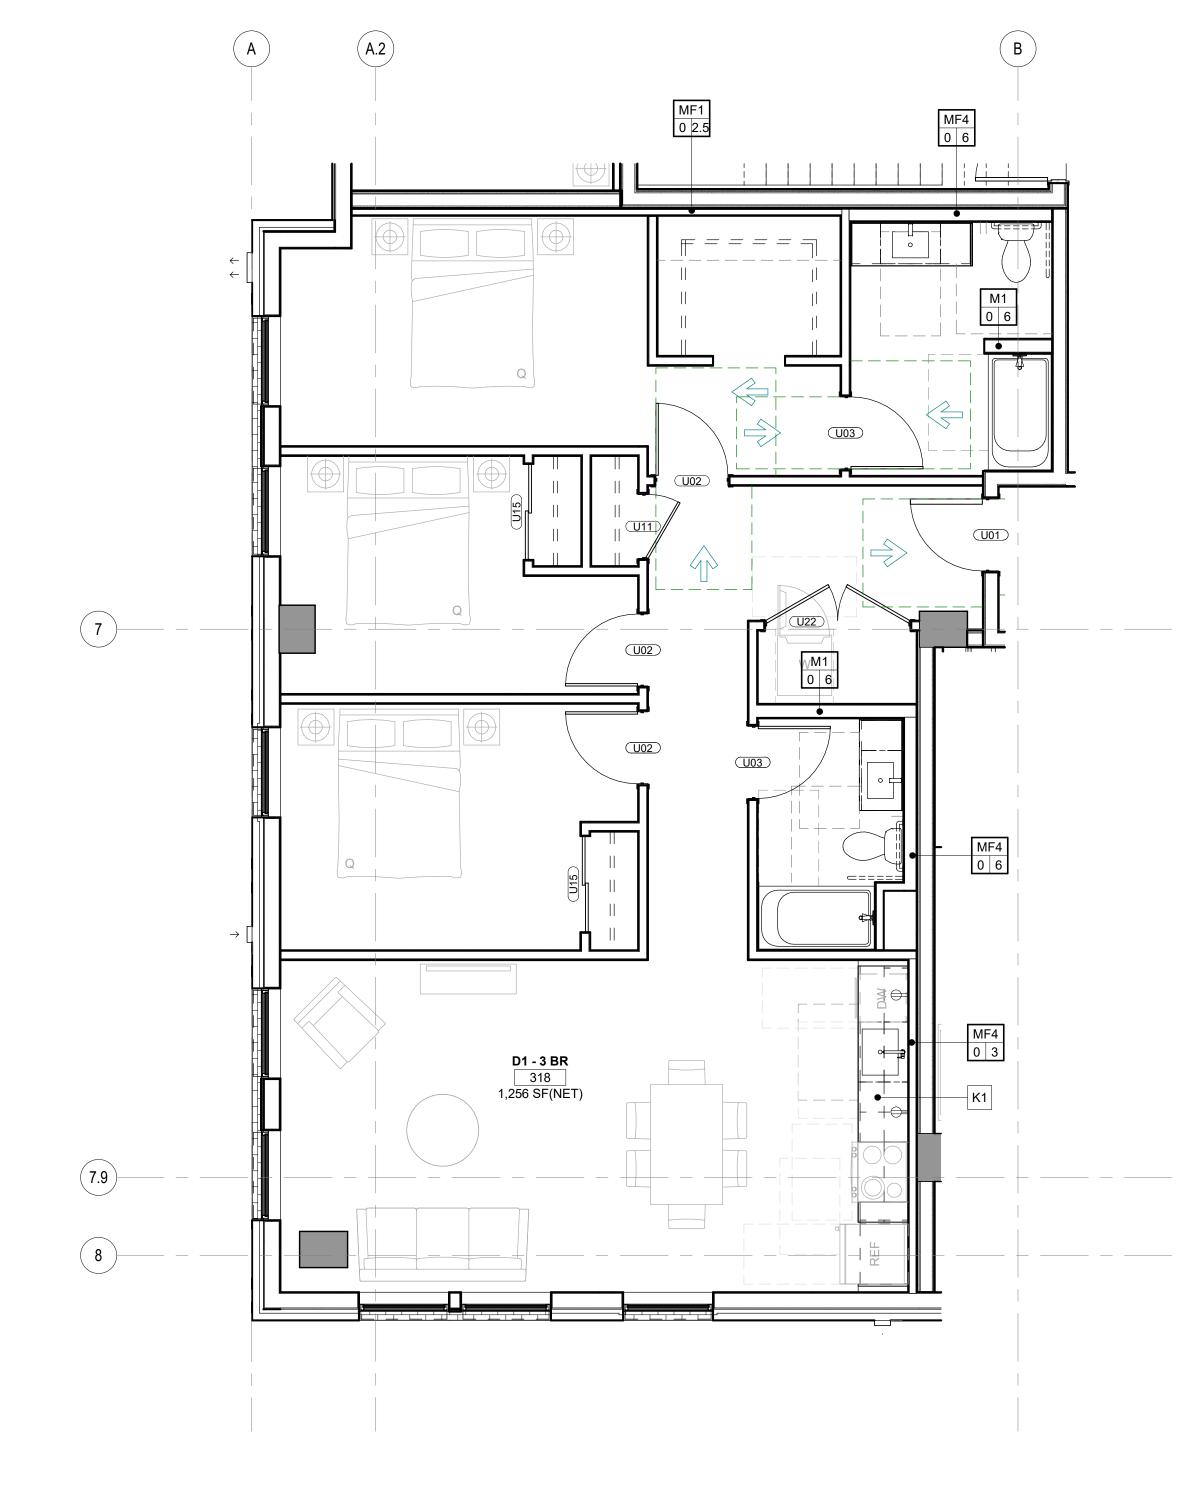

D1 3-BED - FLOOR PLAN

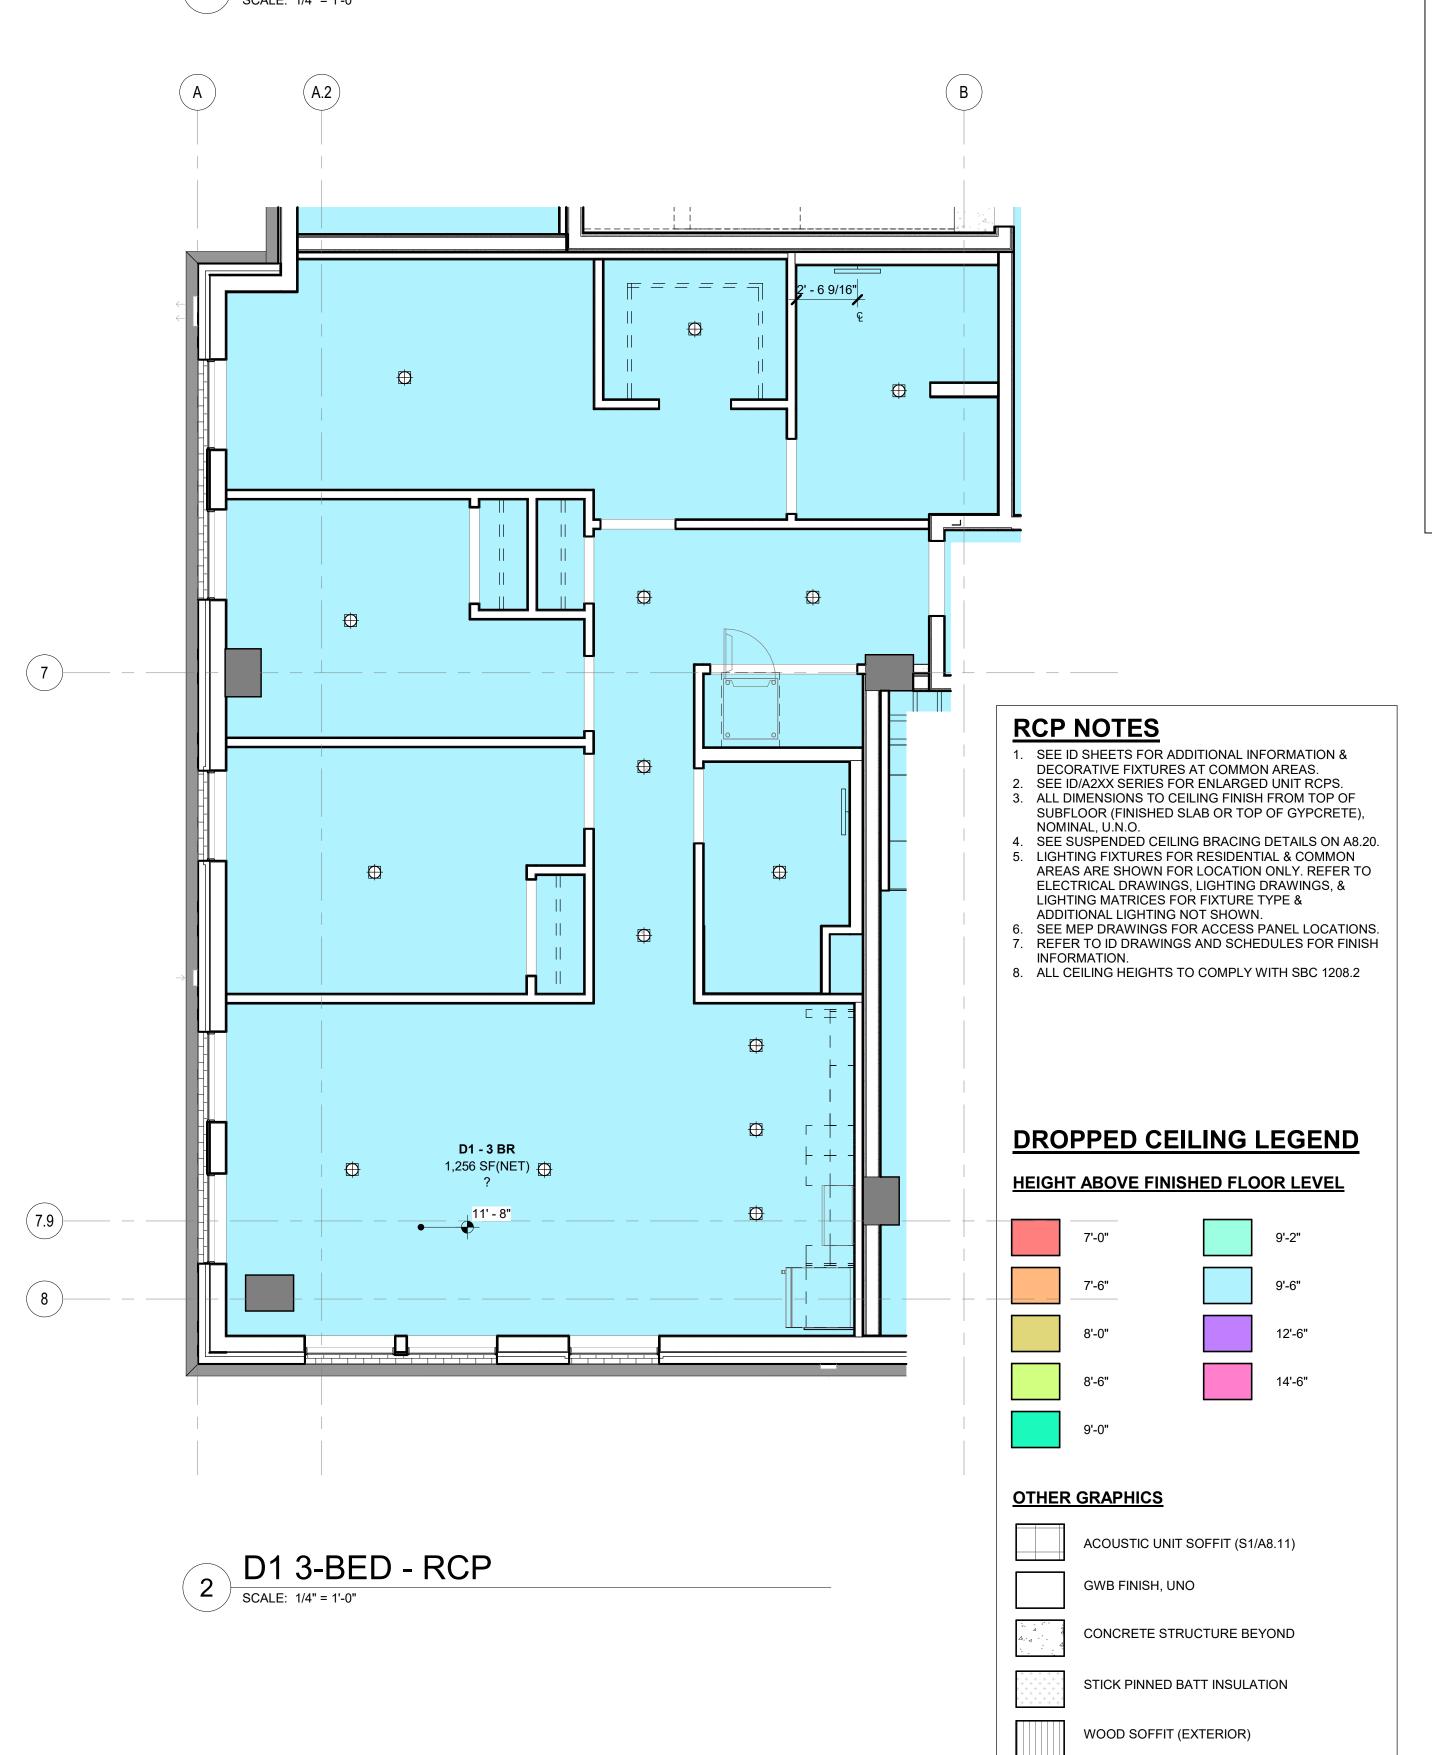

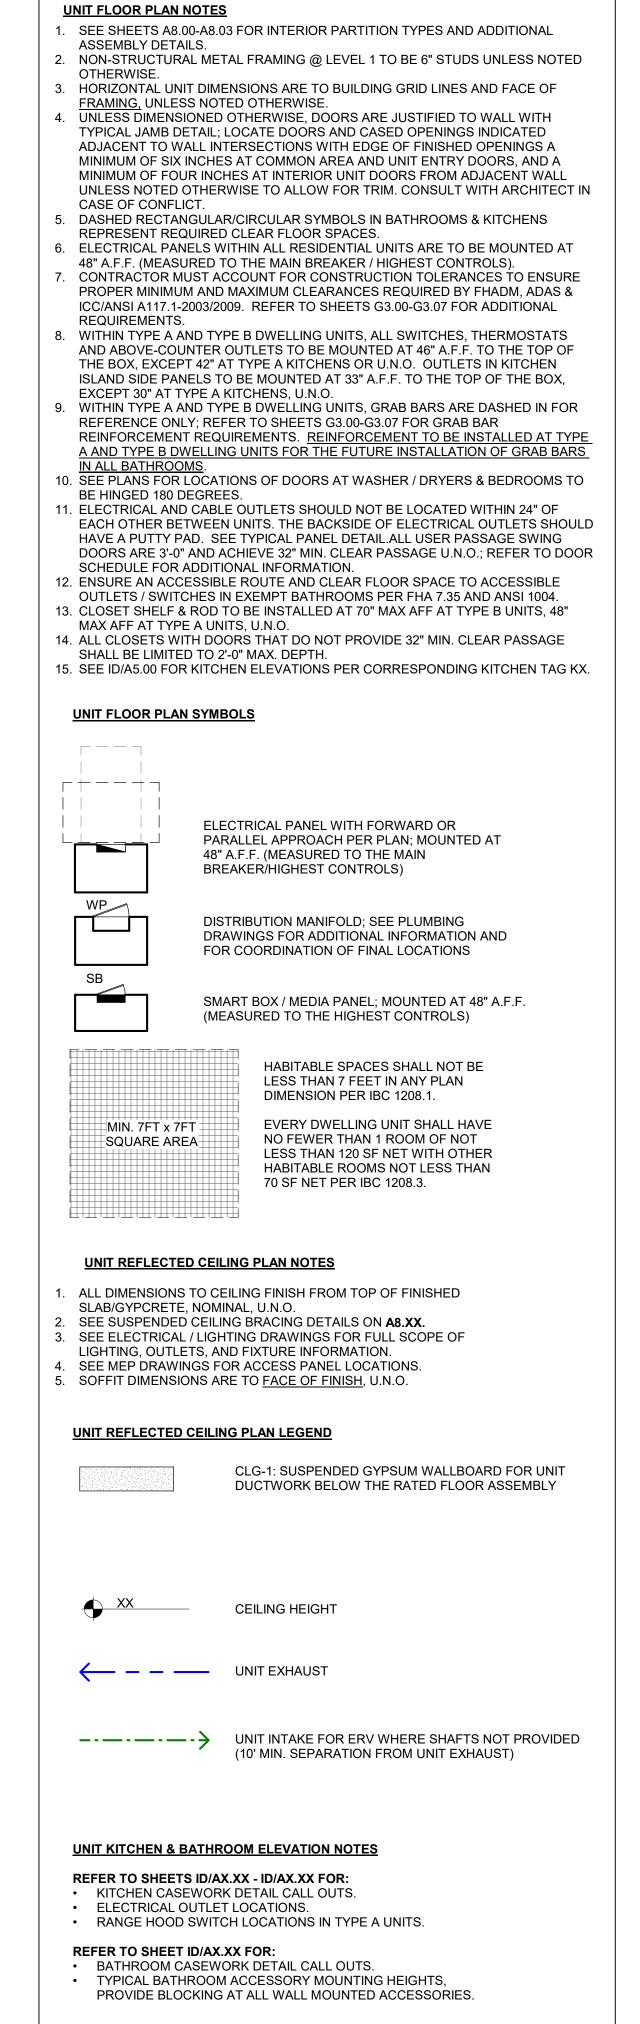

UNIT GENERAL NOTES

WEBER

Seattle, WA 98103

206.344.5700

THOMPSON

900 N 34th Street, Suite 200

THE TRAILHEAD

1550 Newport Way NW

Issaquah, WA 98027

TRAILHEAD

APARTMENTS LLLP


2025.12.20 2025.02.29 2025.05.09

600 Andover Park W


Seattle, WA 98188

Construction Revision:


100% SD 50%DD 100% DD

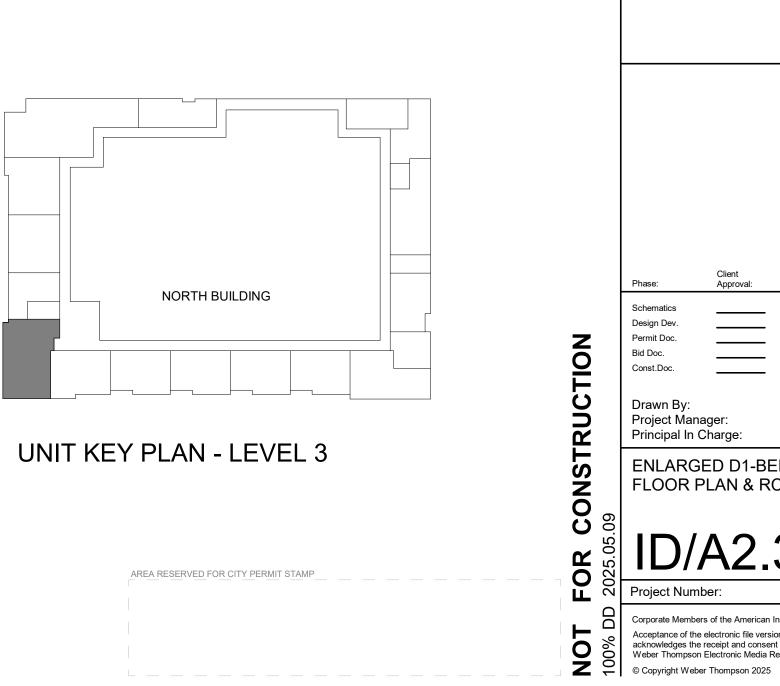


Principal In Charge: ENLARGED D1-BED FLOOR PLAN & RCP Project Number: Corporate Members of the American Institute of Architects Acceptance of the electronic file version of this drawing acknowledges the receipt and consent to the terms of the Weber Thompson Electronic Media Receipt Agreement

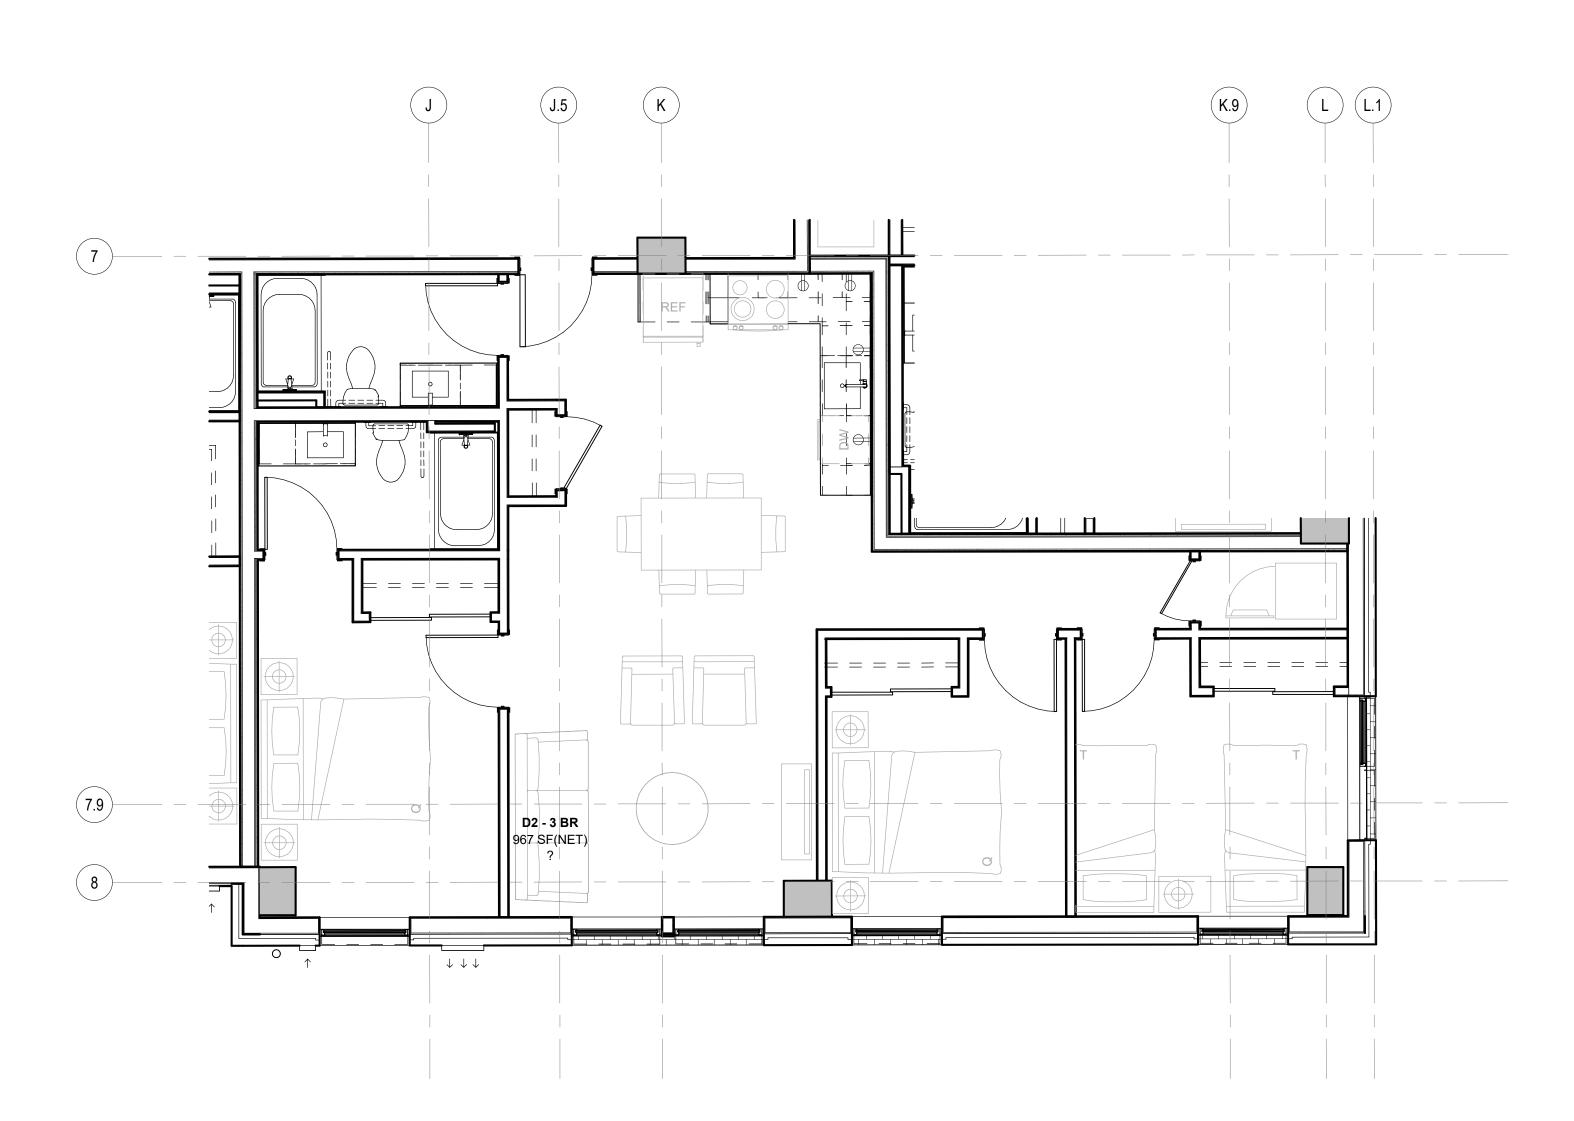

3 D2 3-BED - FINISH PLAN
SCALE: 1/4" = 1'-0"

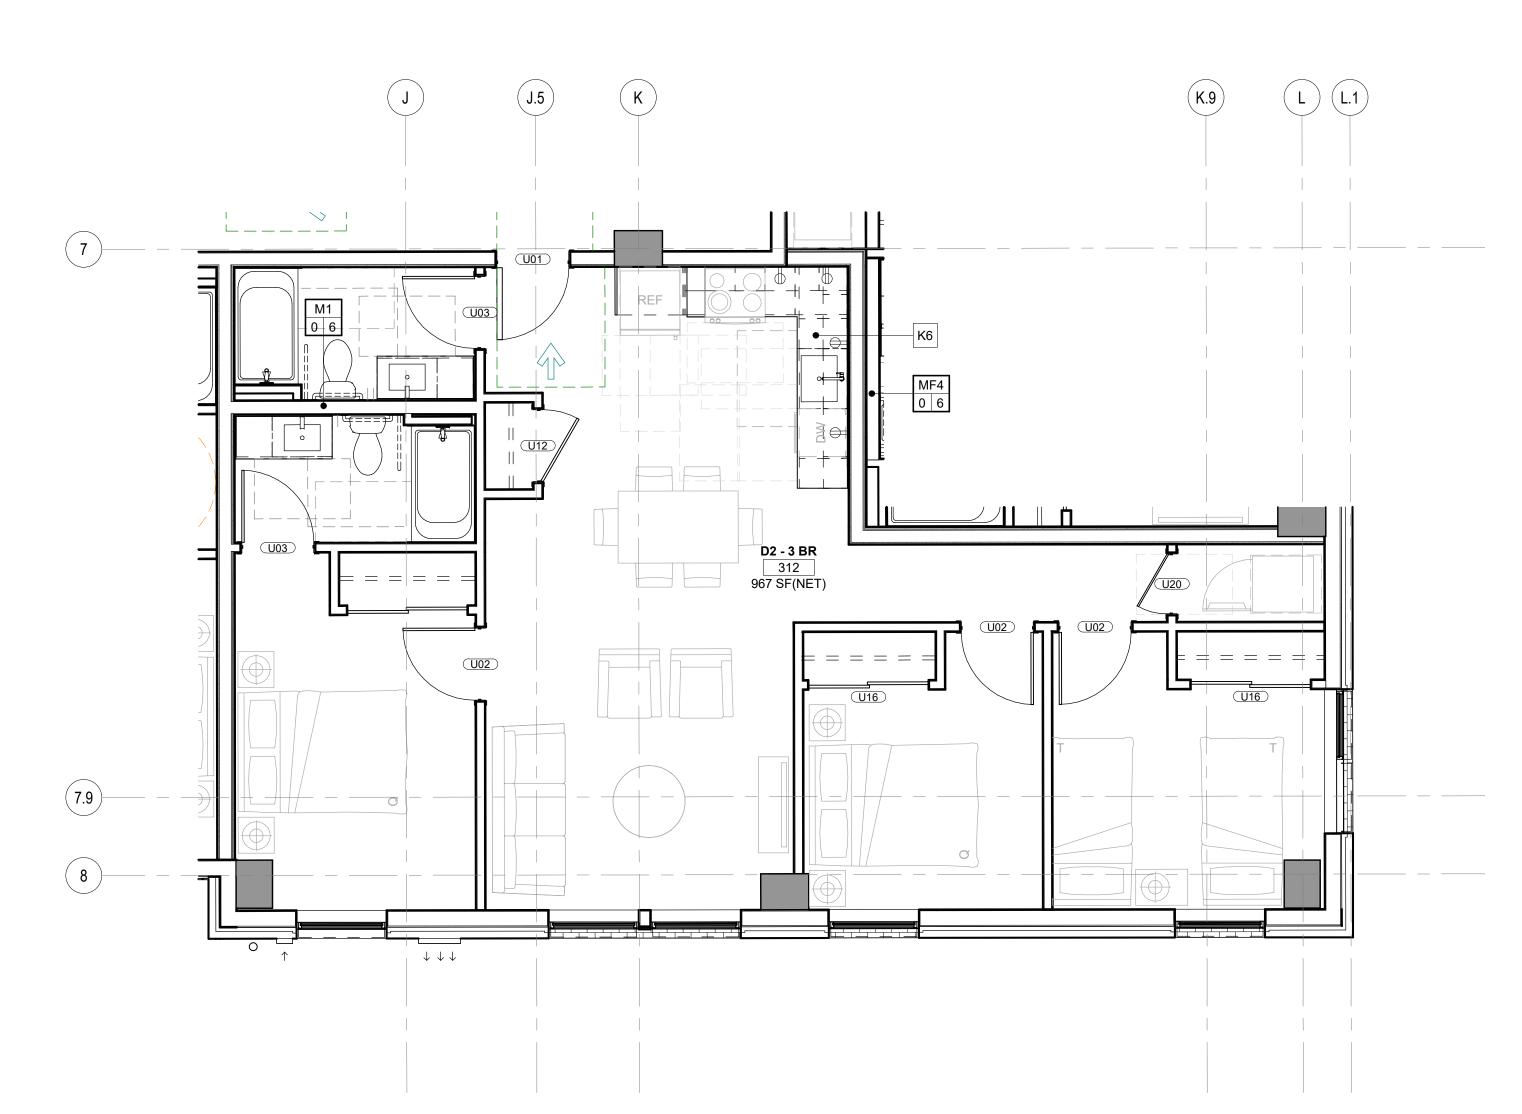



D2 3-BED - FLOOR PLAN (1) —— SCALE: 1/4" = 1'-0"

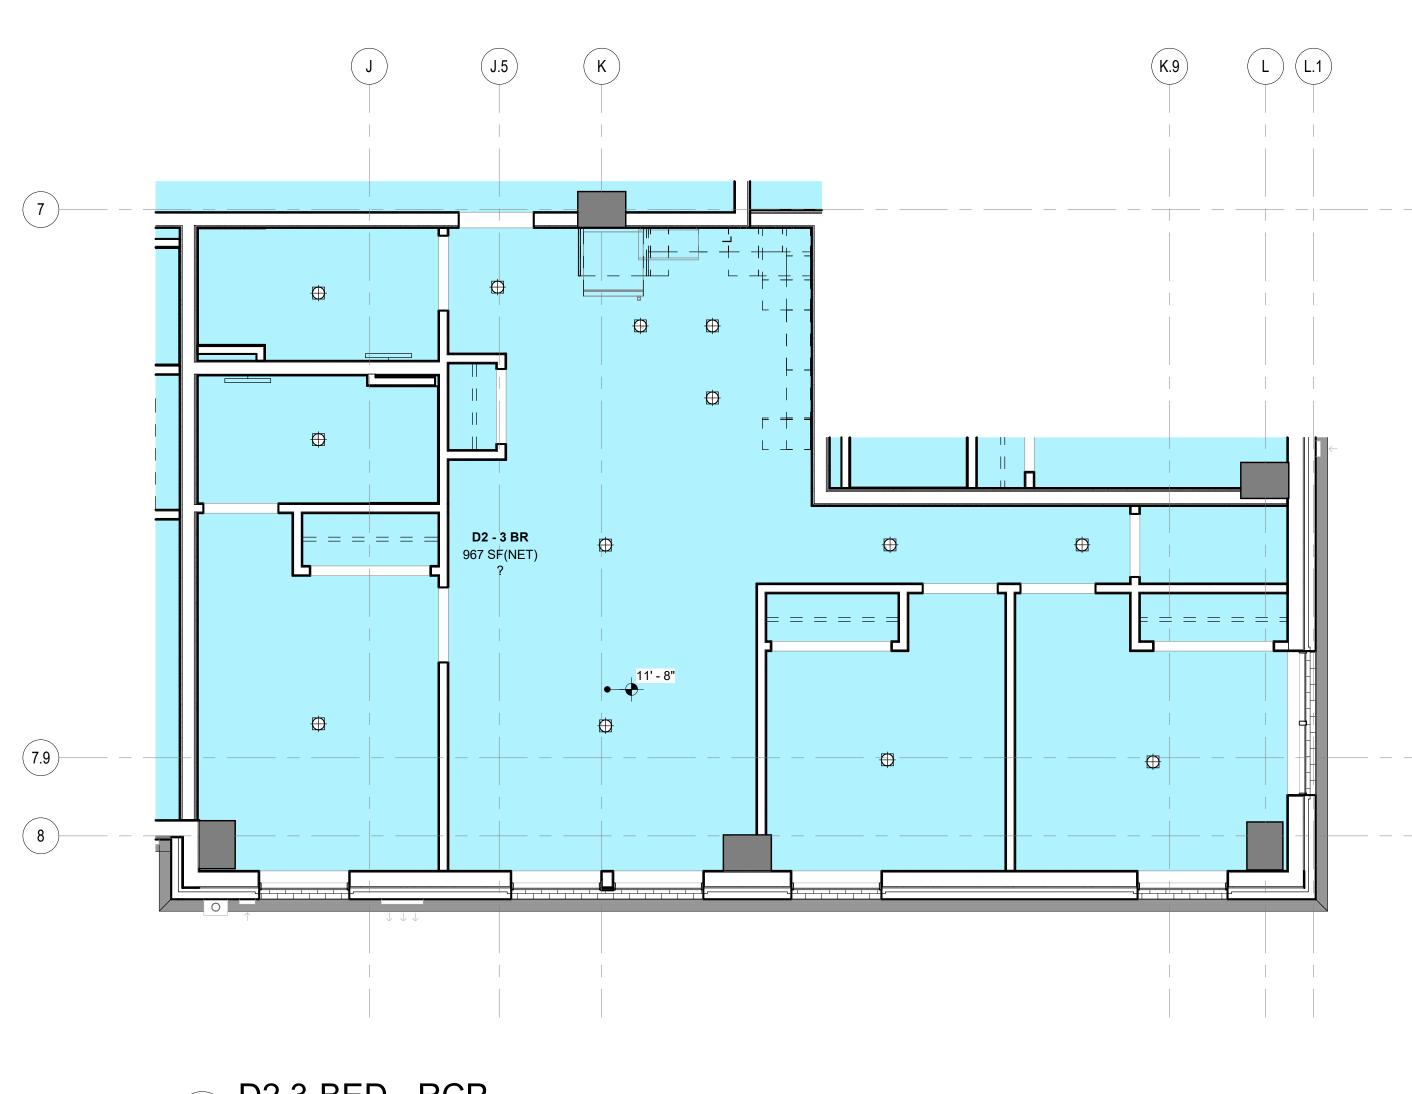

D2 3-BED - RCP

SCALE: 1/4" = 1'-0"

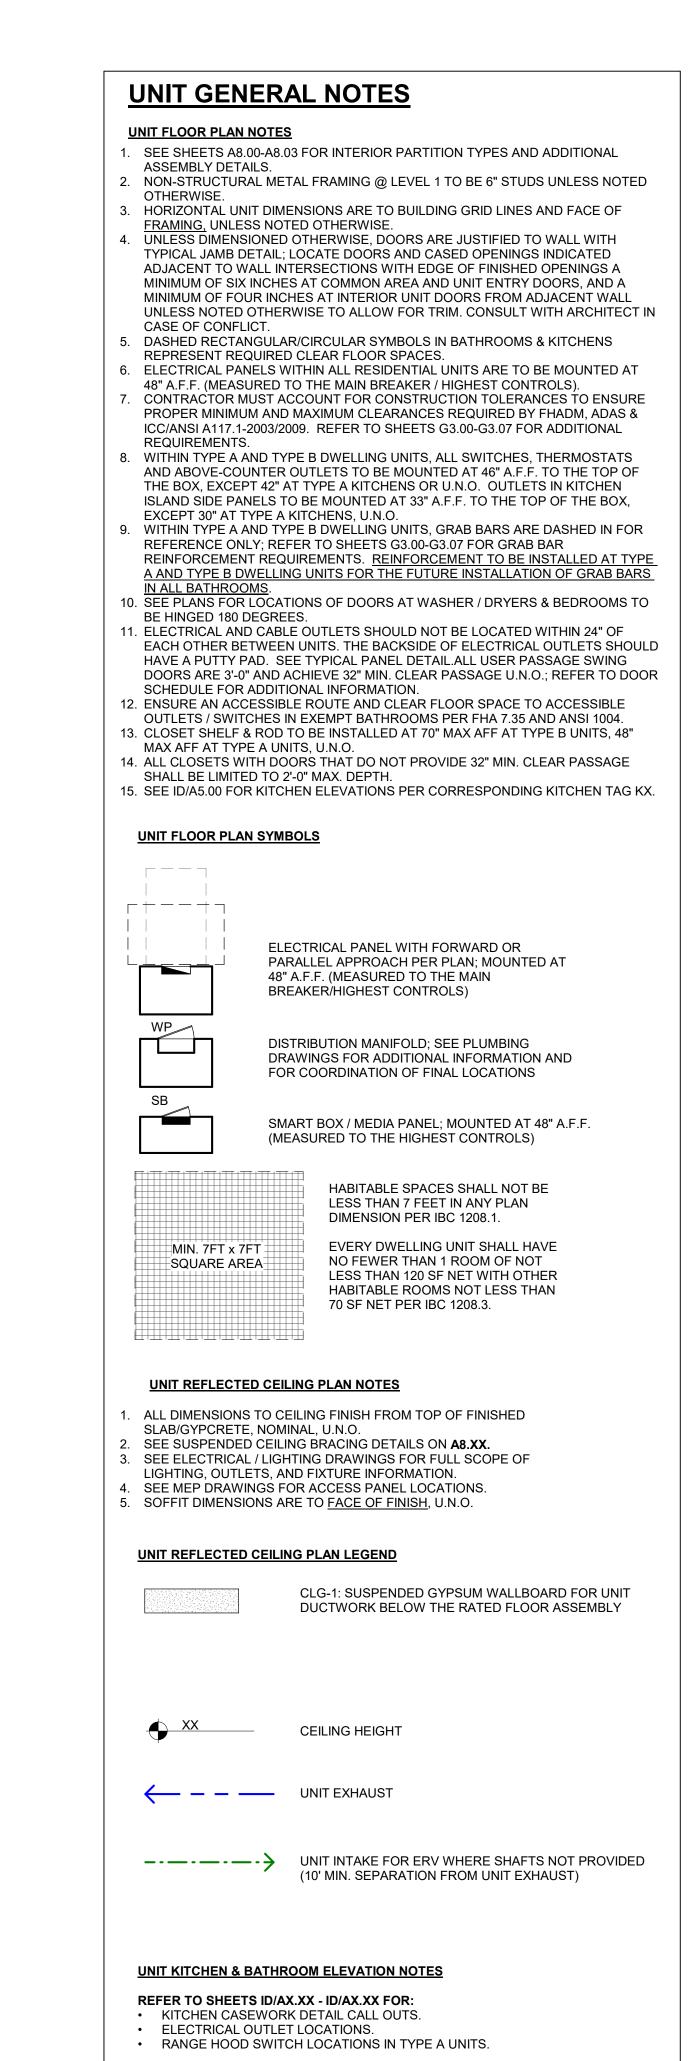

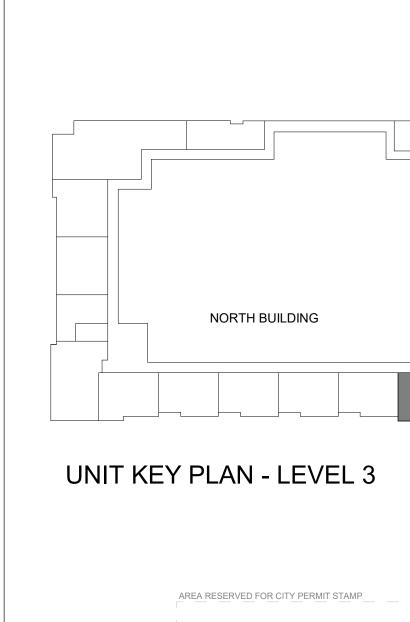

REFER TO SHEET ID/AX.XX FOR:

RCP NOTES

INFORMATION.

OTHER GRAPHICS

1. SEE ID SHEETS FOR ADDITIONAL INFORMATION & DECORATIVE FIXTURES AT COMMON AREAS. 2. SEE ID/A2XX SERIES FOR ENLARGED UNIT RCPS. 3. ALL DIMENSIONS TO CEILING FINISH FROM TOP OF

SUBFLOOR (FINISHED SLAB OR TOP OF GYPCRETE),
NOMINAL, U.N.O.

4. SEE SUSPENDED CEILING BRACING DETAILS ON A8.20.
5. LIGHTING FIXTURES FOR RESIDENTIAL & COMMON

AREAS ARE SHOWN FOR LOCATION ONLY. REFER TO

ELECTRICAL DRAWINGS, LIGHTING DRAWINGS, &
LIGHTING MATRICES FOR FIXTURE TYPE &
ADDITIONAL LIGHTING NOT SHOWN.

6. SEE MEP DRAWINGS FOR ACCESS PANEL LOCATIONS.

7. REFER TO ID DRAWINGS AND SCHEDULES FOR FINISH

8. ALL CEILING HEIGHTS TO COMPLY WITH SBC 1208.2

DROPPED CEILING LEGEND

HEIGHT ABOVE FINISHED FLOOR LEVEL

ACOUSTIC UNIT SOFFIT (S1/A8.11)

CONCRETE STRUCTURE BEYOND

STICK PINNED BATT INSULATION

WOOD SOFFIT (EXTERIOR)

GWB FINISH, UNO

BATHROOM CASEWORK DETAIL CALL OUTS.

TYPICAL BATHROOM ACCESSORY MOUNTING HEIGHTS,

PROVIDE BLOCKING AT ALL WALL MOUNTED ACCESSORIES.

Project Manager: Principal In Charge:

ENLARGED D2 3-BED FLOOR PLAN & RCP Corporate Members of the American Institute of Architects Acceptance of the electronic file version of this drawing acknowledges the receipt and consent to the terms of the Weber Thompson Electronic Media Receipt Agreement

WEBER

Seattle, WA 98103

206.344.5700

THOMPSON

900 N 34th Street, Suite 200

THE TRAILHEAD

1550 Newport Way NW

Issaquah, WA 98027

TRAILHEAD

APARTMENTS LLLP


2025.12.20 2025.02.29 2025.05.09


600 Andover Park W

Seattle, WA 98188

Construction Revision:


50%DD 100% DD

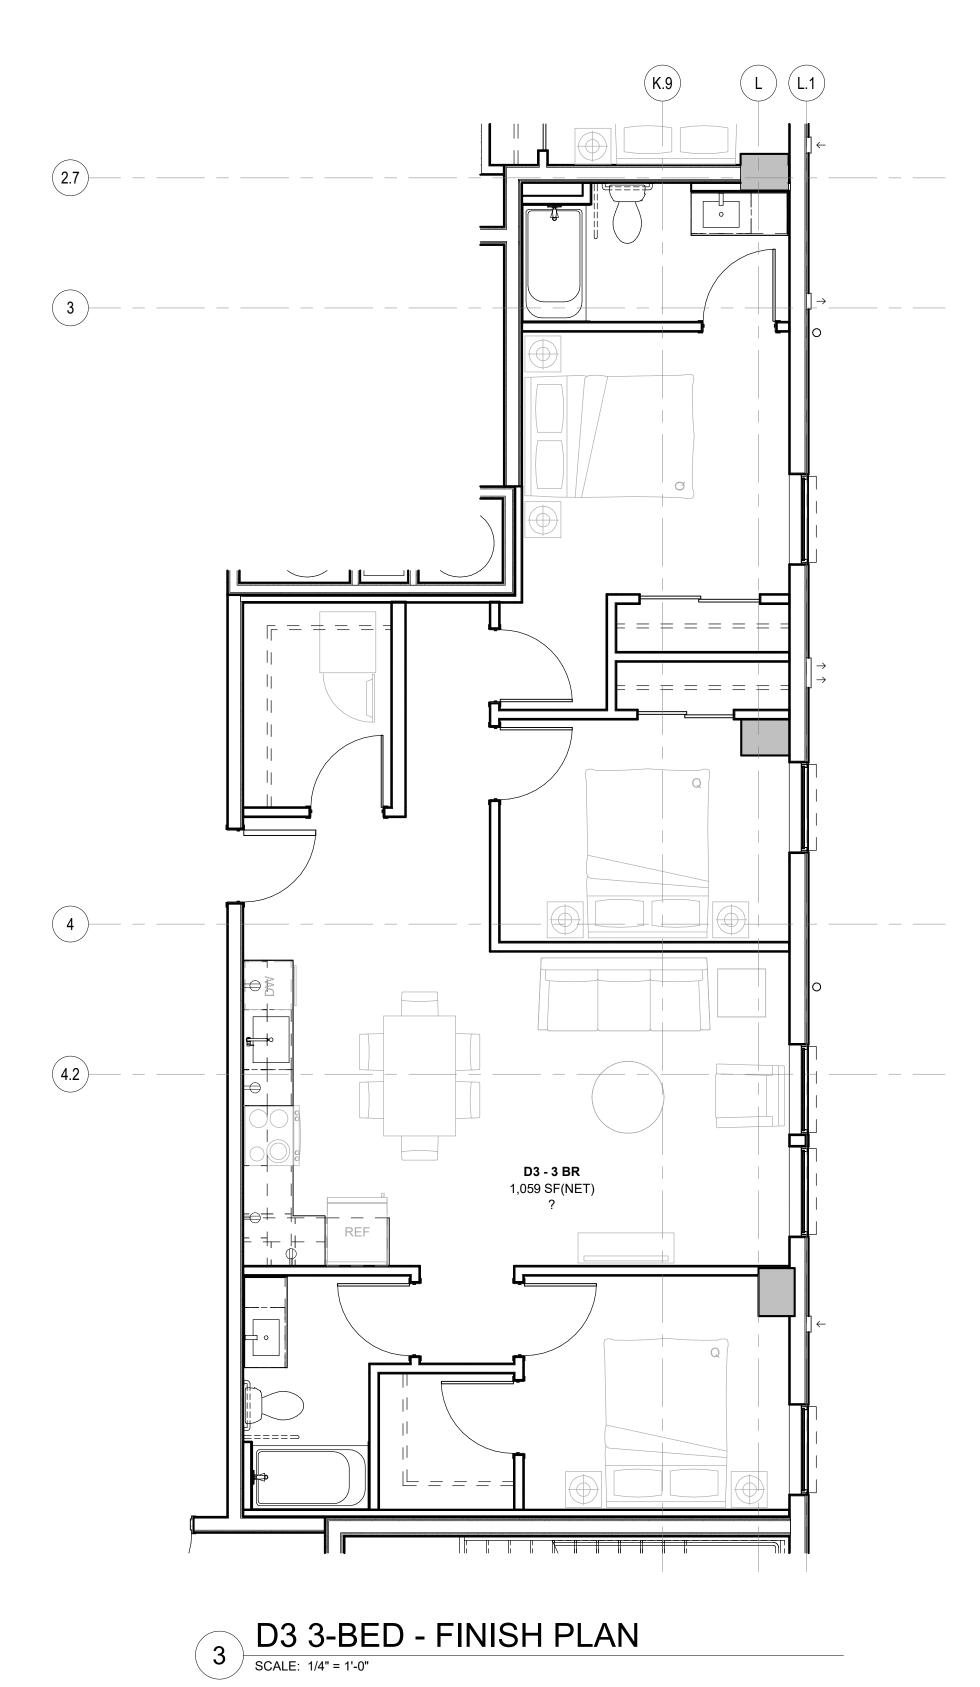


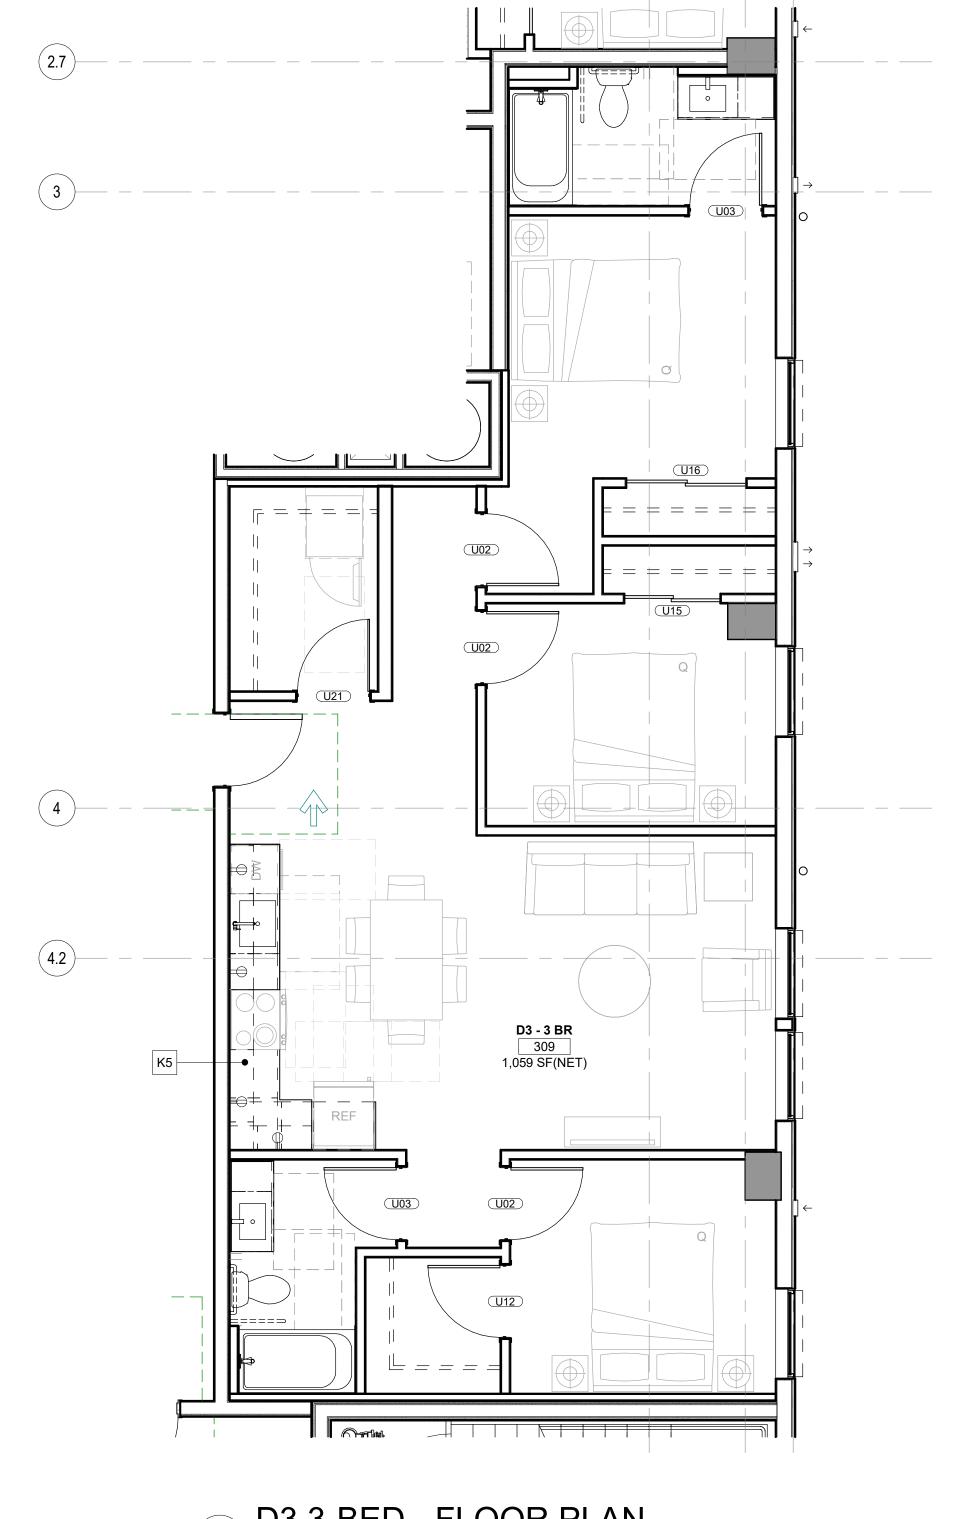


1 D3 3-BED - FLOOR PLAN

SCALE: 1/4" = 1'-0"

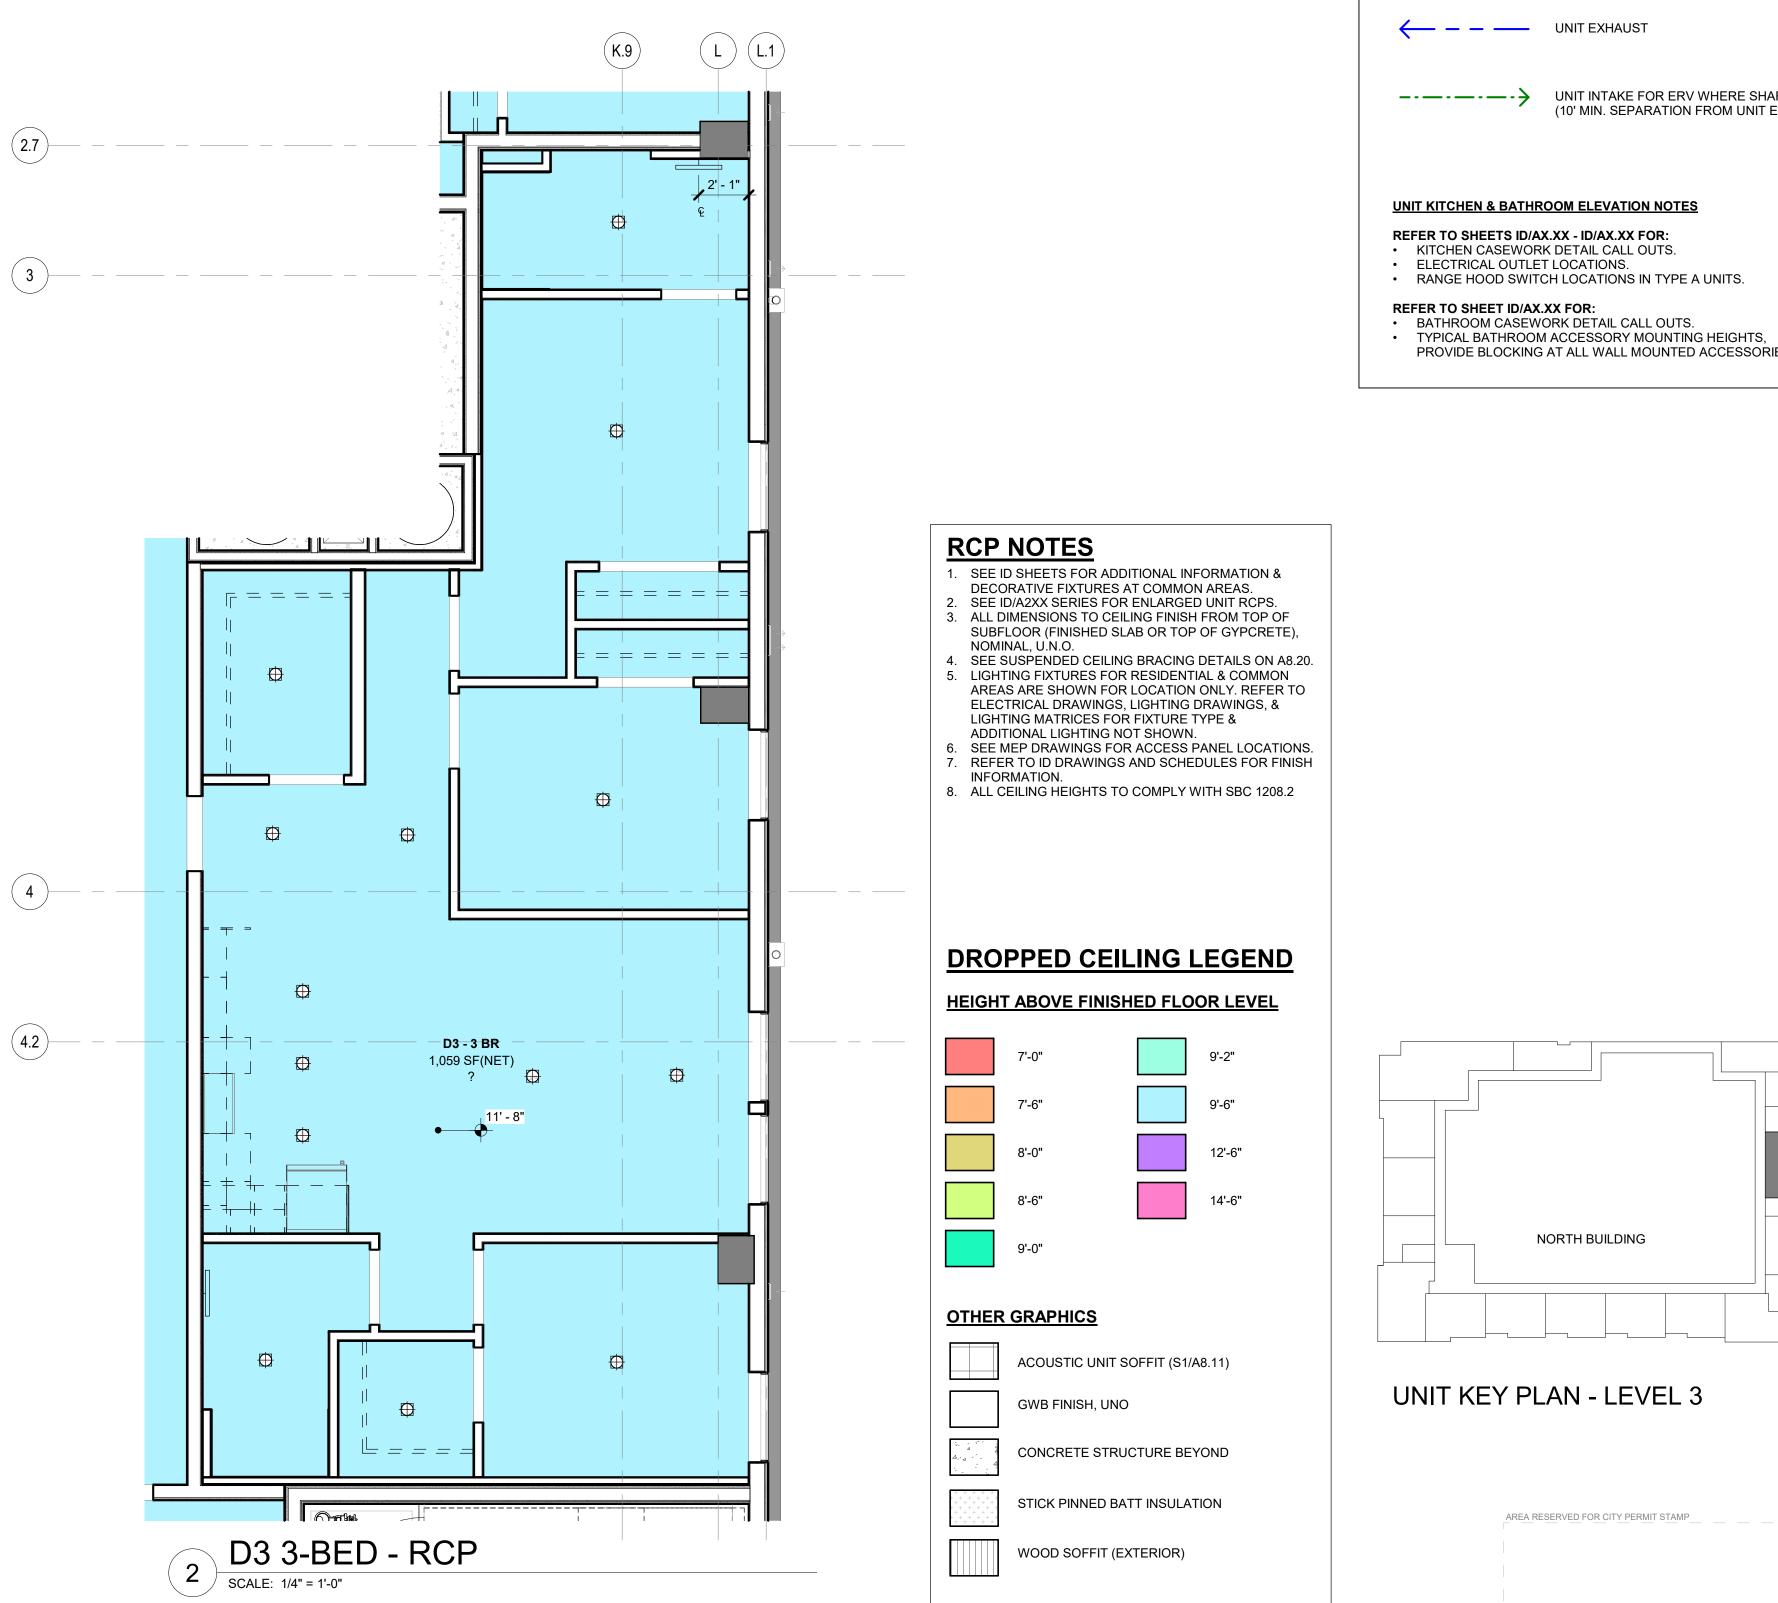

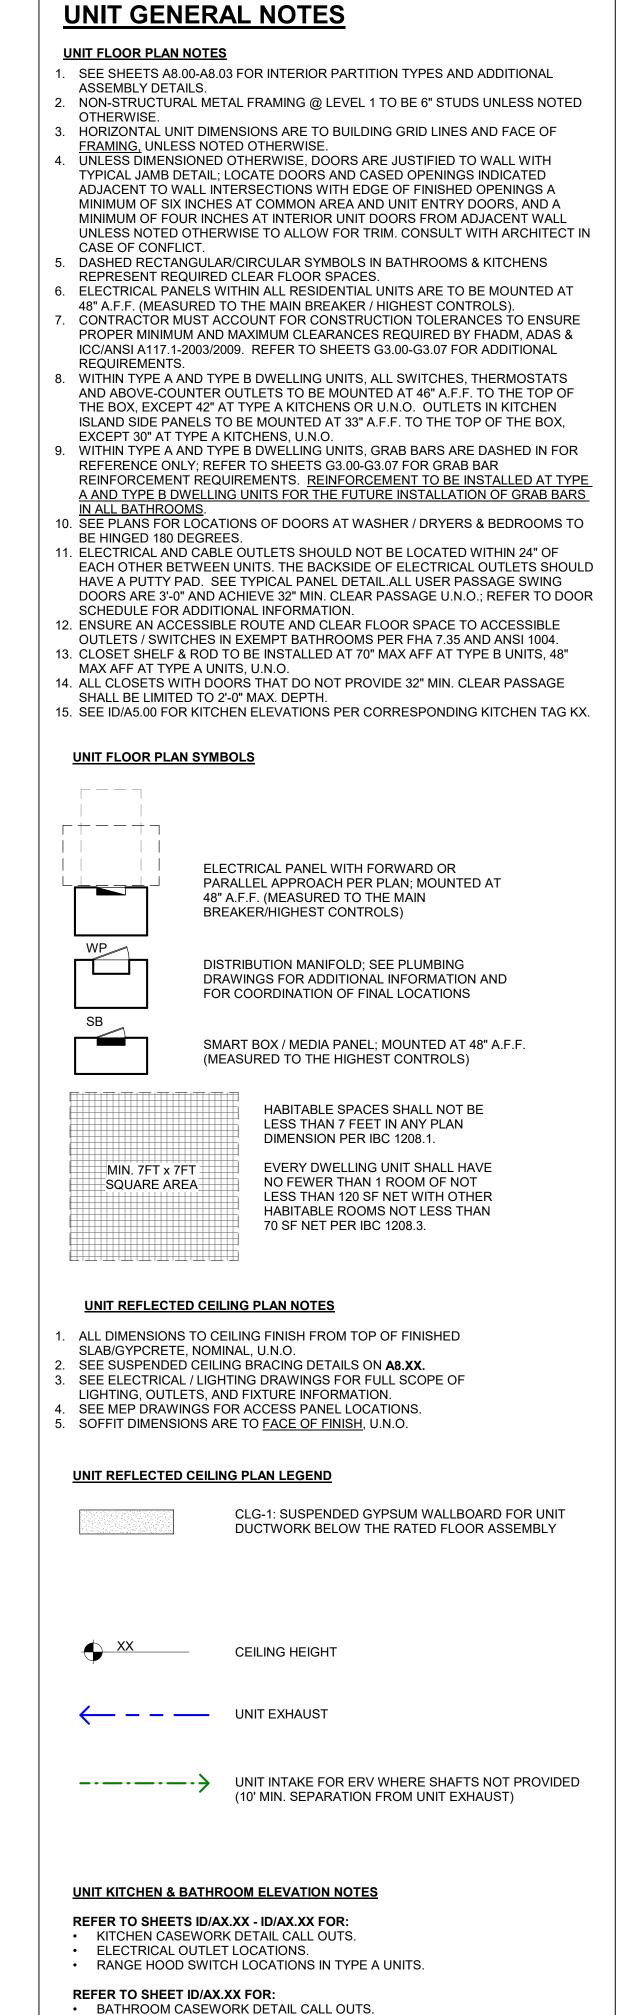

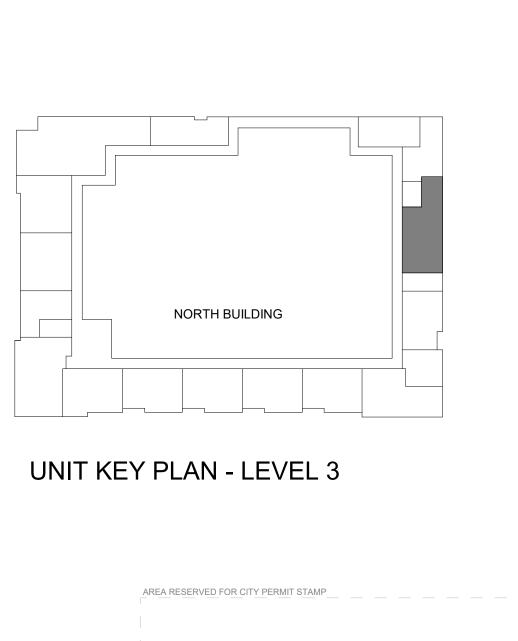

PROVIDE BLOCKING AT ALL WALL MOUNTED ACCESSORIES.

Principal In Charge: ENLARGED D3 3-BED FLOOR PLAN & RCP Project Number:

> Corporate Members of the American Institute of Architects Acceptance of the electronic file version of this drawing acknowledges the receipt and consent to the terms of the Weber Thompson Electronic Media Receipt Agreement

© Copyright Weber Thompson 2025

WEBER

Seattle, WA 98103

206.344.5700

THOMPSON

900 N 34th Street, Suite 200

THE TRAILHEAD

1550 Newport Way NW

Issaquah, WA 98027

TRAILHEAD


APARTMENTS LLLP

2025.12.20 2025.02.29 2025.05.09

600 Andover Park W


Seattle, WA 98188


Construction Revision:

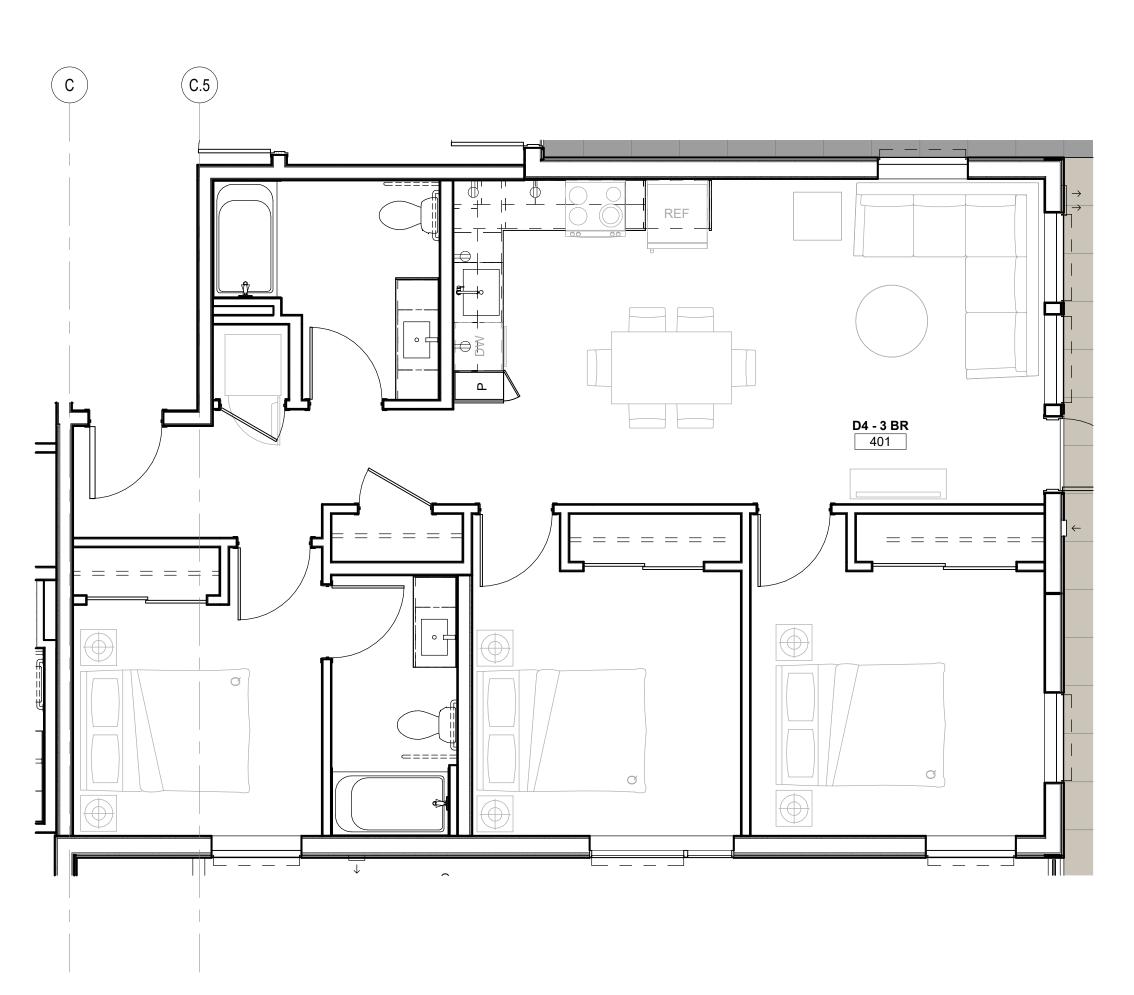

3 D4 3-BED - FINISH PLAN


SCALE: 1/4" = 1'-0"

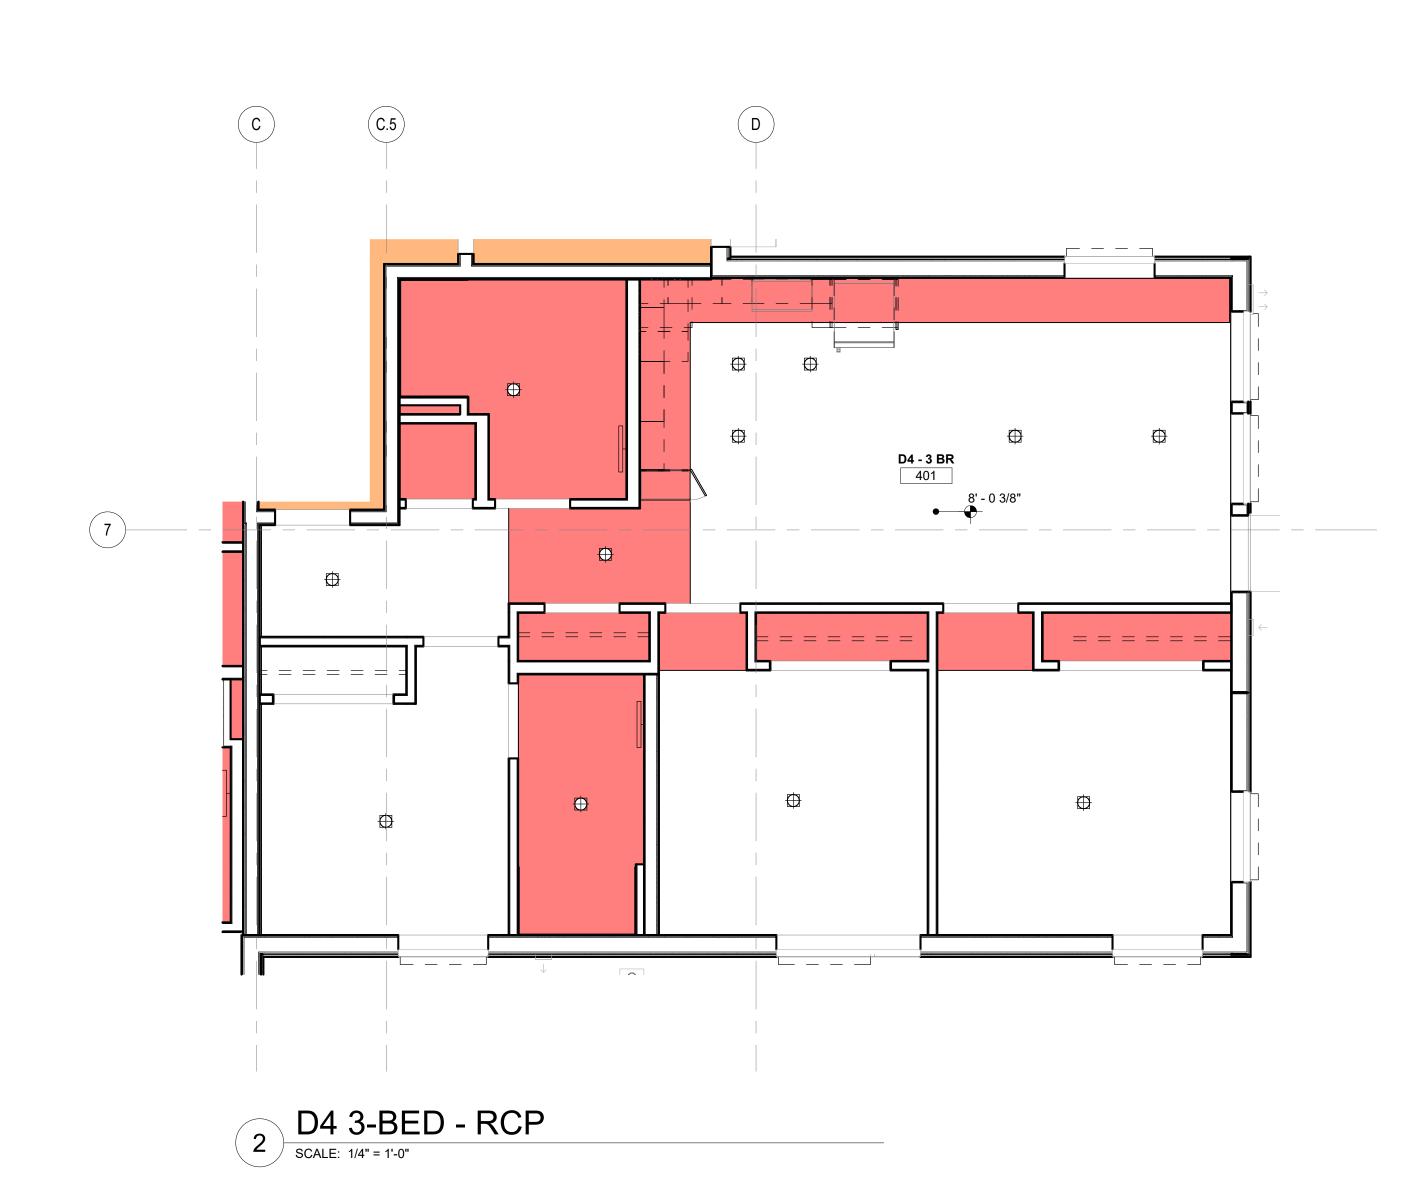


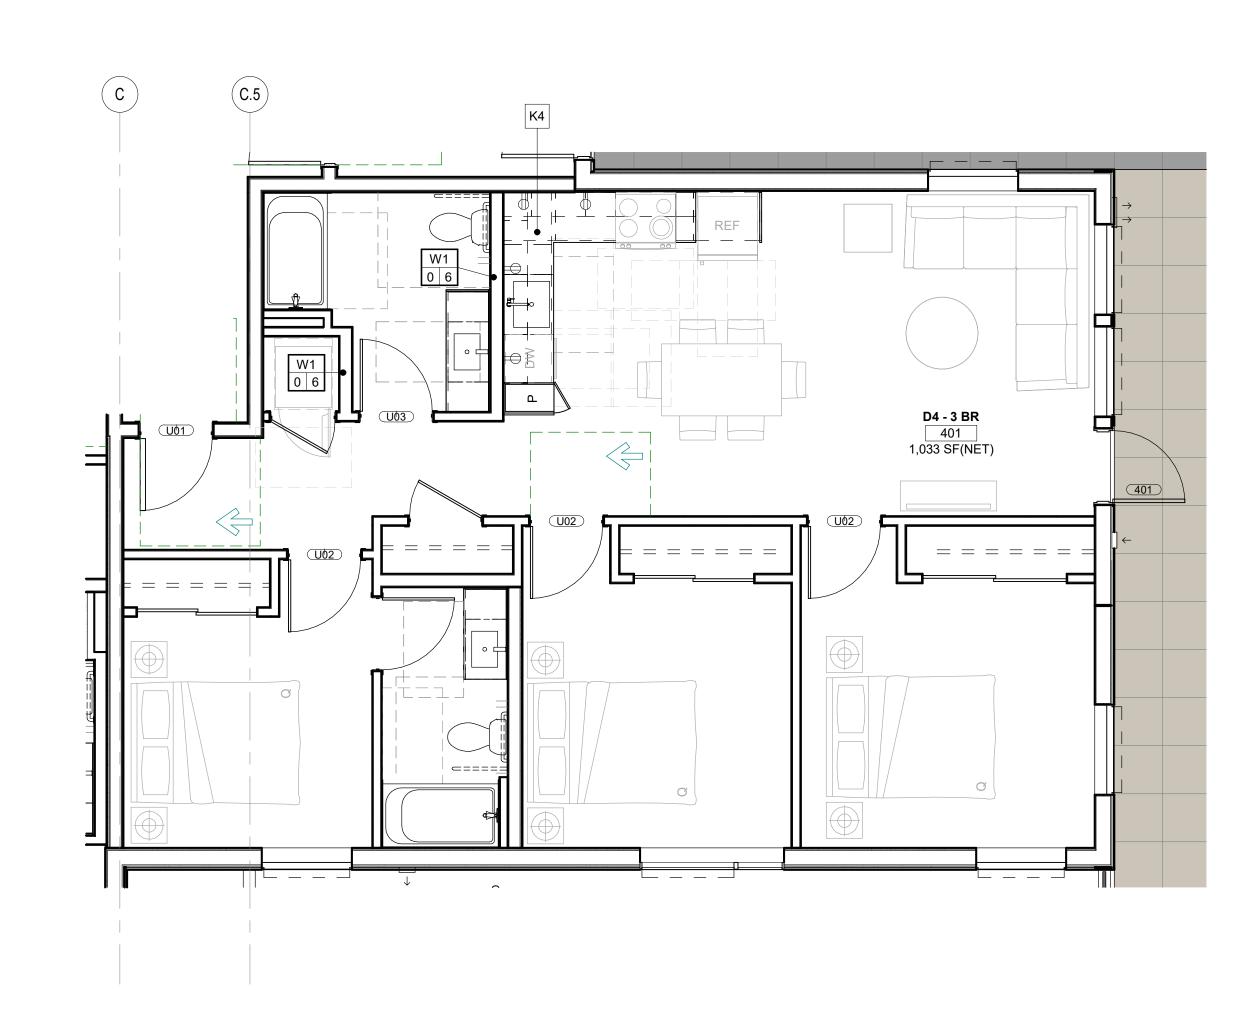

D4 3-BED - FLOOR PLAN


SCALE: 1/4" = 1'-0"

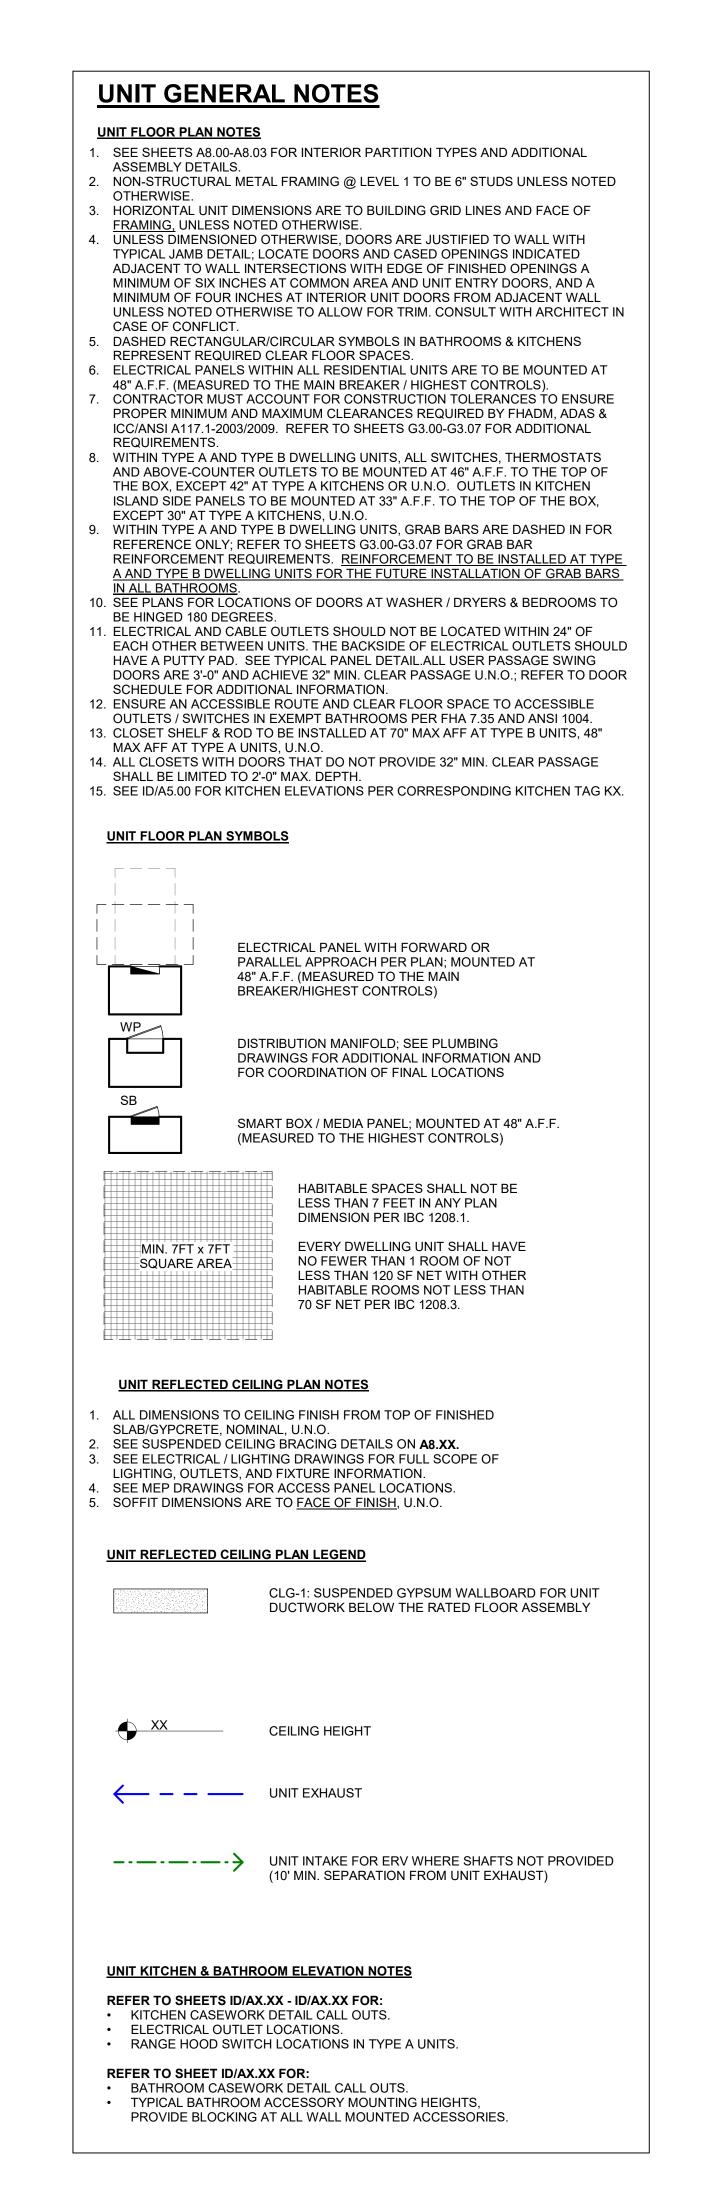

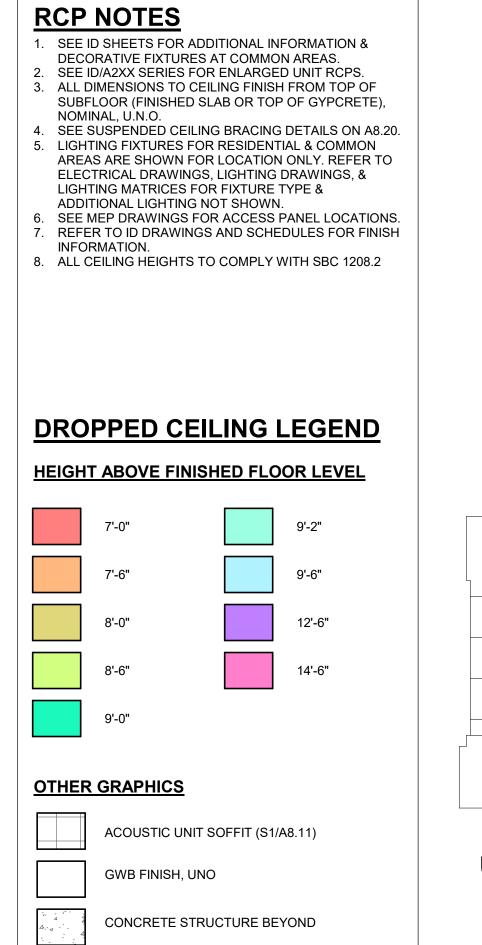

STICK PINNED BATT INSULATION

WOOD SOFFIT (EXTERIOR)

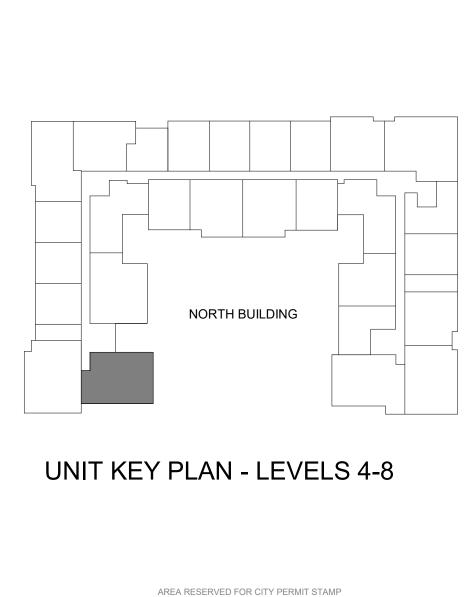

Phase:

Client Approval:

Assurance:

Schematics
Design Dev.
Permit Doc.
Bid Doc.
Const.Doc.

Drawn By:
Project Manager:
NW
Principal In Charge:

ENLARGED D4 3-BED
FLOOR PLAN & RCP

Schematics
Design Dev.
Permit Doc.
Bid Doc.
Const.Doc.

Drawn By:
Project Manager:
NW
Principal In Charge:

JR

ENLARGED D4 3-BED
FLOOR PLAN & RCP

Corporate Members of the American Institute of Architects
Acceptance of the electronic file version of this drawing acknowledges the receipt and consent to the terms of the Weber Thompson Electronic Media Receipt Agreement
© Copyright Weber Thompson 2025

WEBER

Seattle, WA 98103

206.344.5700

THOMPSON

900 N 34th Street, Suite 200

THE TRAILHEAD

1550 Newport Way NW

Issaquah, WA 98027

TRAILHEAD

600 Andover Park W


Seattle, WA 98188

Construction Revision:


100% SD 50%DD 100% DD

APARTMENTS LLLP

2025.12.20 2025.02.29 2025.05.09

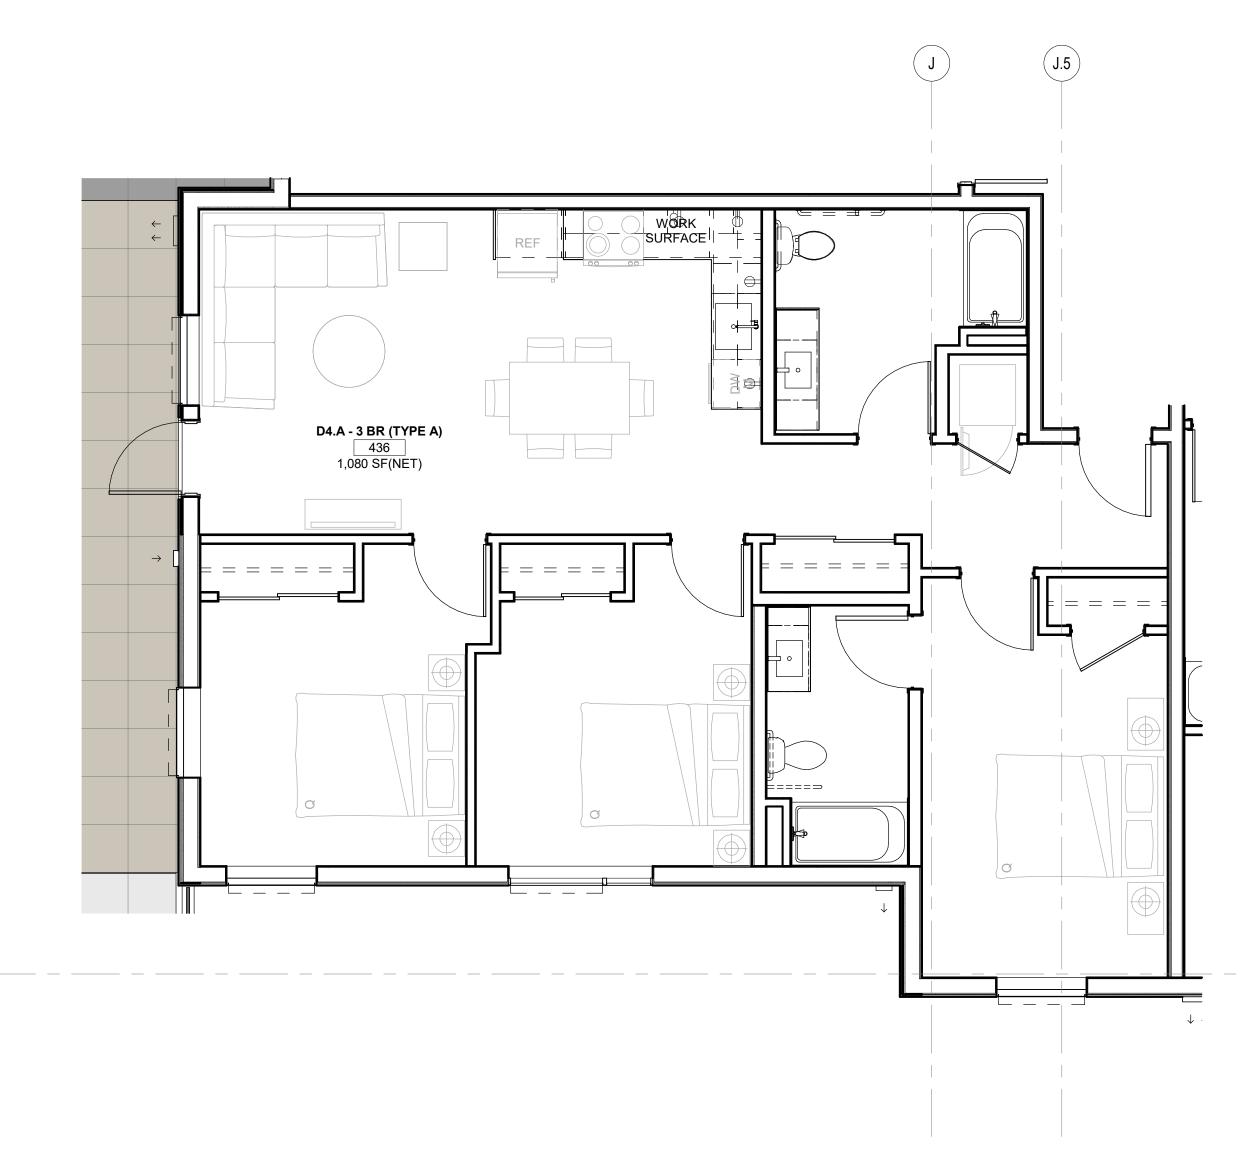




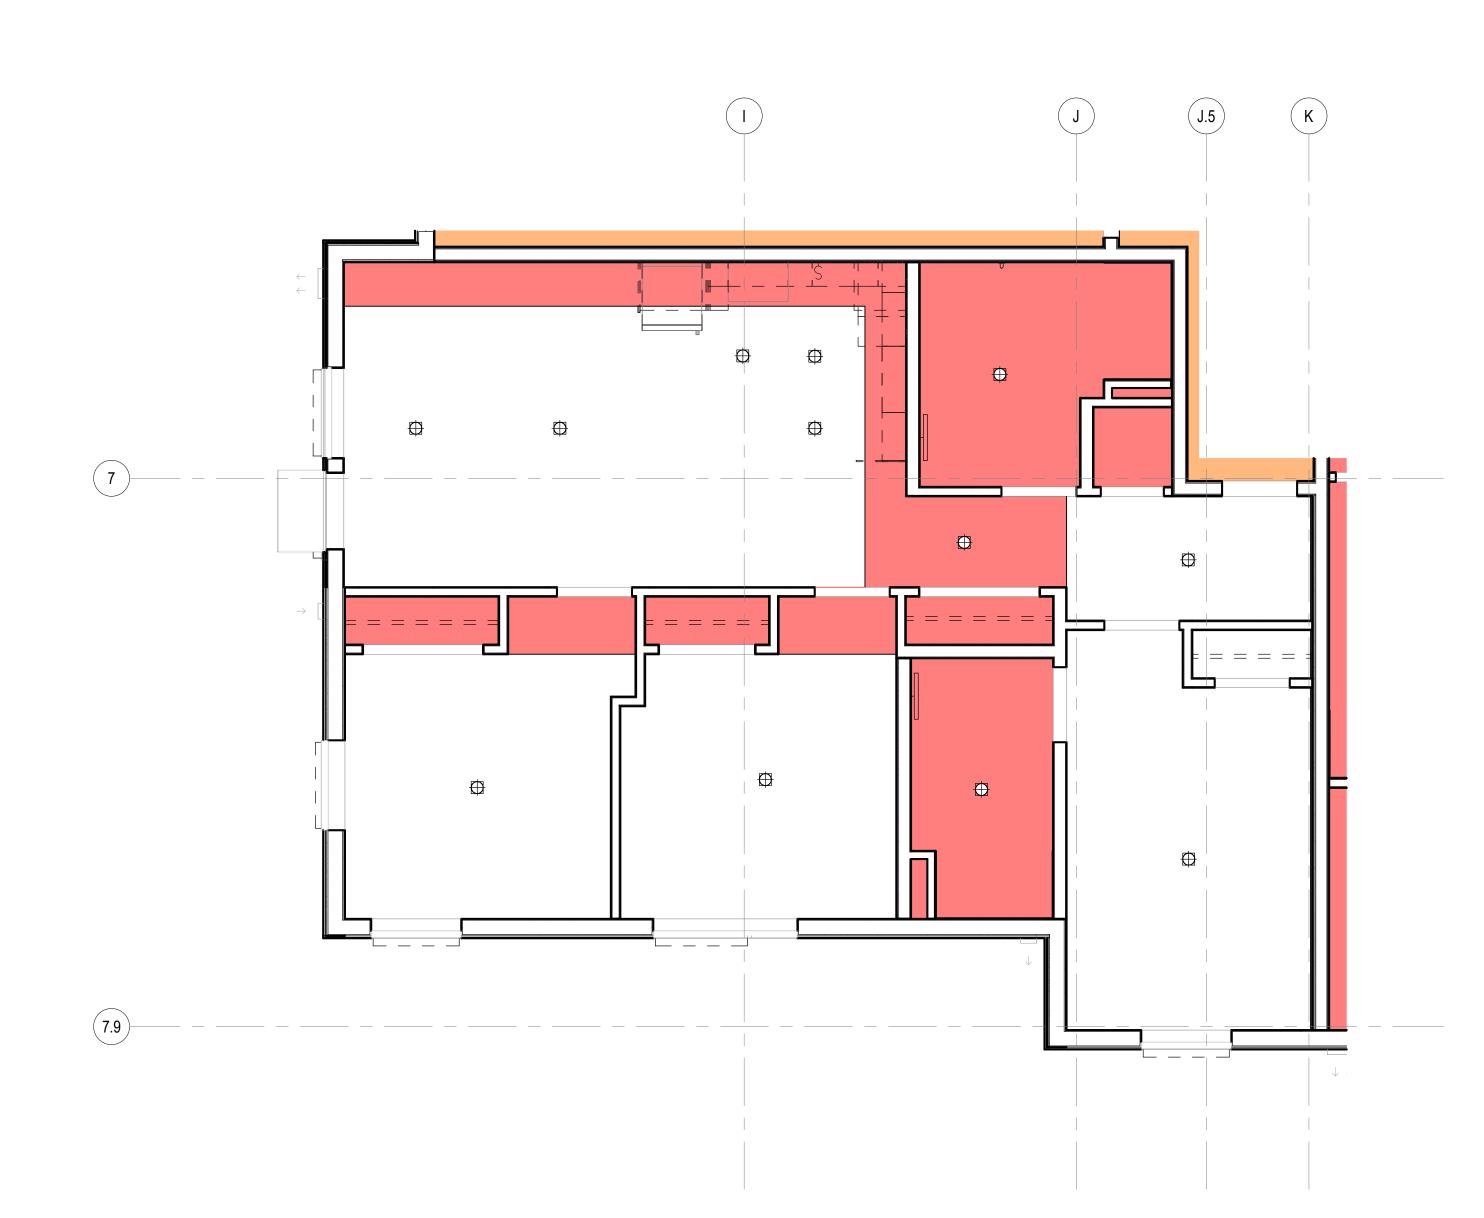


D4.A 3-BED - RCP (TYPE A)


SCALE: 1/4" = 1'-0"

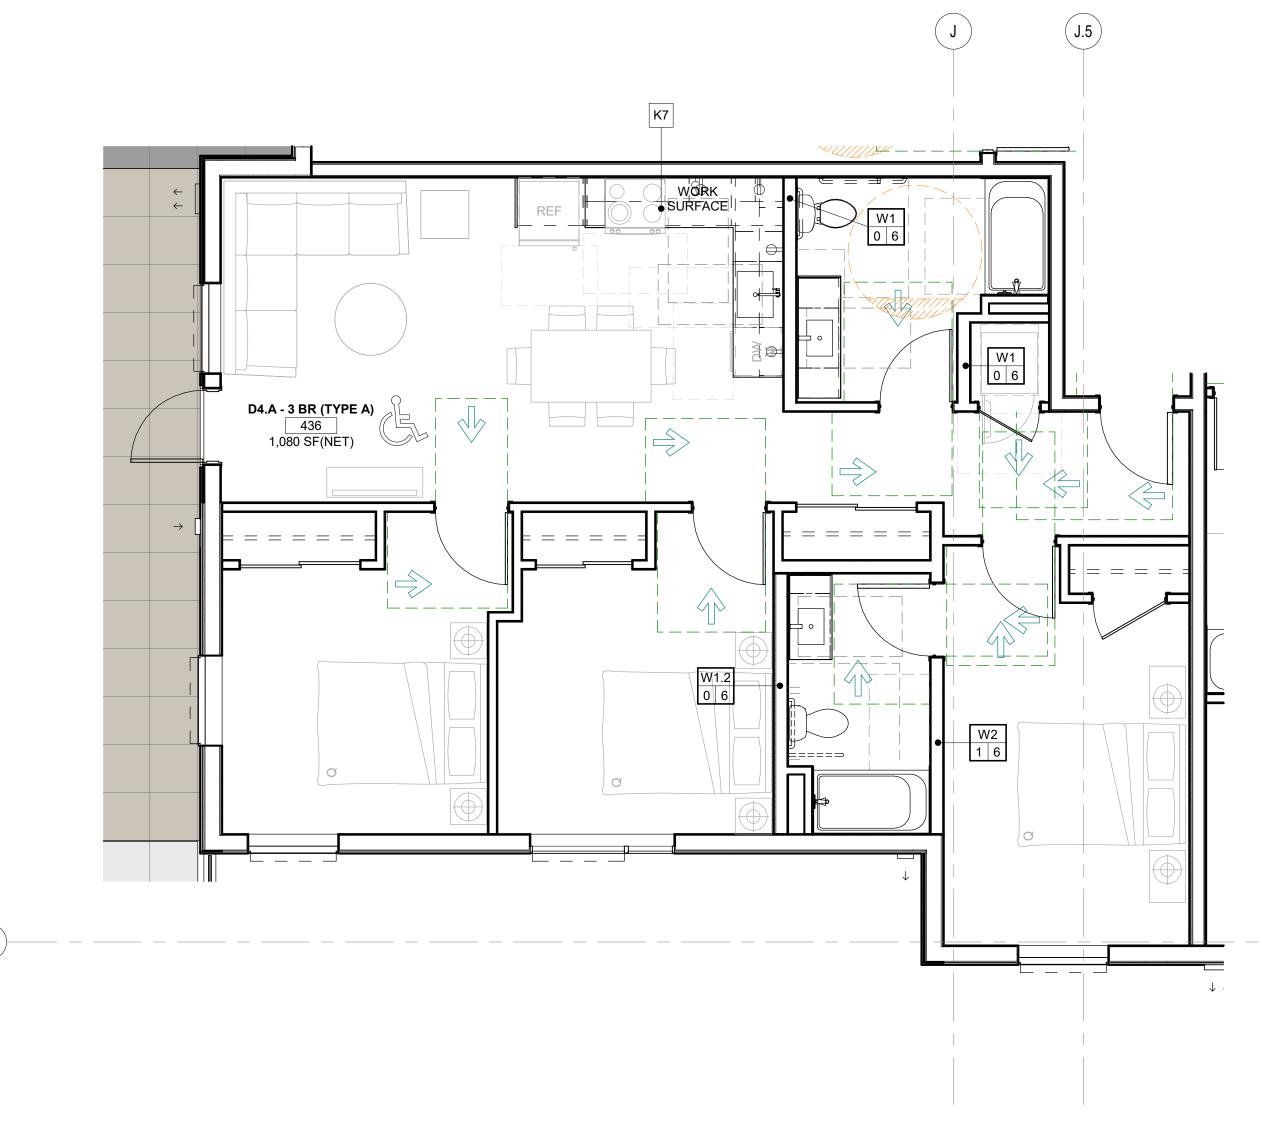

D4.A 3-BED - FLOOR PLAN (TYPE A)


SCALE: 1/4" = 1'-0"

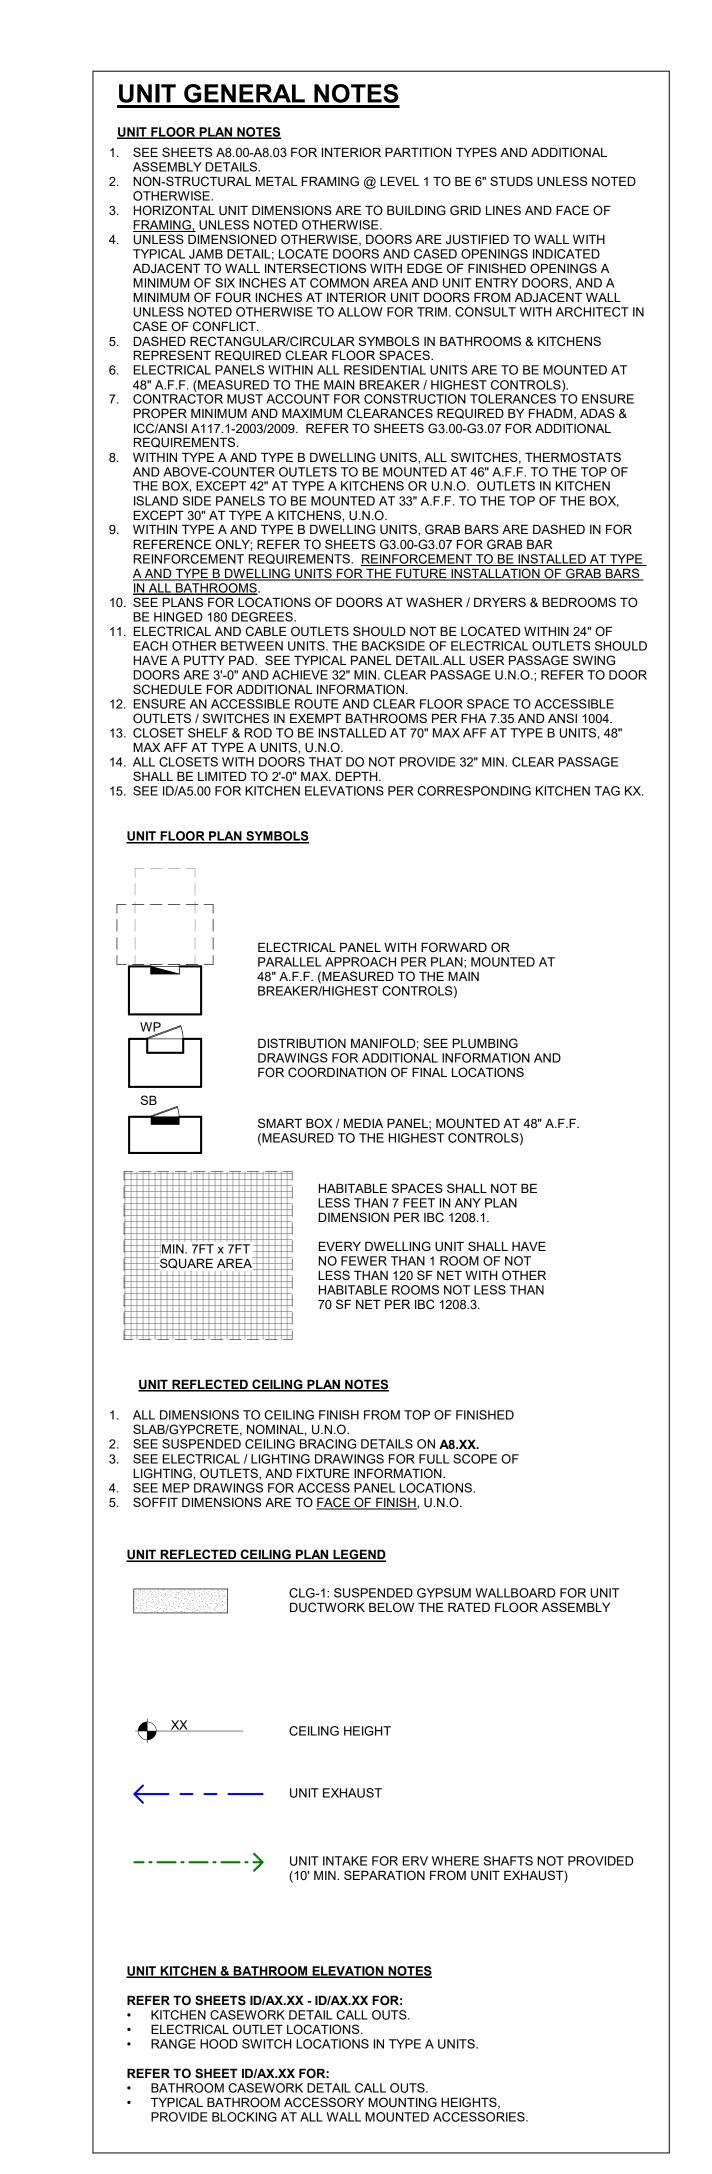

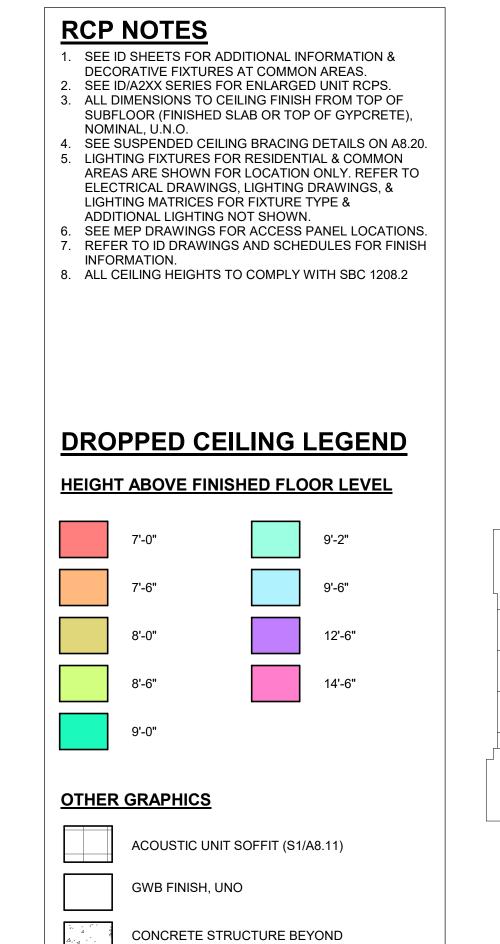

STICK PINNED BATT INSULATION

WOOD SOFFIT (EXTERIOR)

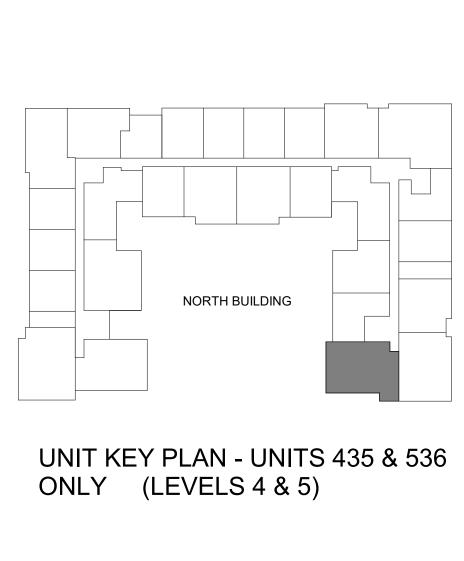

AREA RESERVED FOR CITY PERMIT STAMP

Principal In Charge: ENLARGED D4.A 3-BED FLOOR PLAN & RCP

WEBER

Seattle, WA 98103

206.344.5700

THOMPSON

900 N 34th Street, Suite 200

THE TRAILHEAD

1550 Newport Way NW

Issaquah, WA 98027

TRAILHEAD

600 Andover Park W

Seattle, WA 98188

Construction Revision:

50%DD 100% DD


APARTMENTS LLLP

2025.12.20 2025.02.29 2025.05.09


Corporate Members of the American Institute of Architects Acceptance of the electronic file version of this drawing acknowledges the receipt and consent to the terms of the Weber Thompson Electronic Media Receipt Agreement Copyright Weber Thompson 2025

3 D5 3-BED - FINISH PLAN
SCALE: 1/4" = 1'-0"



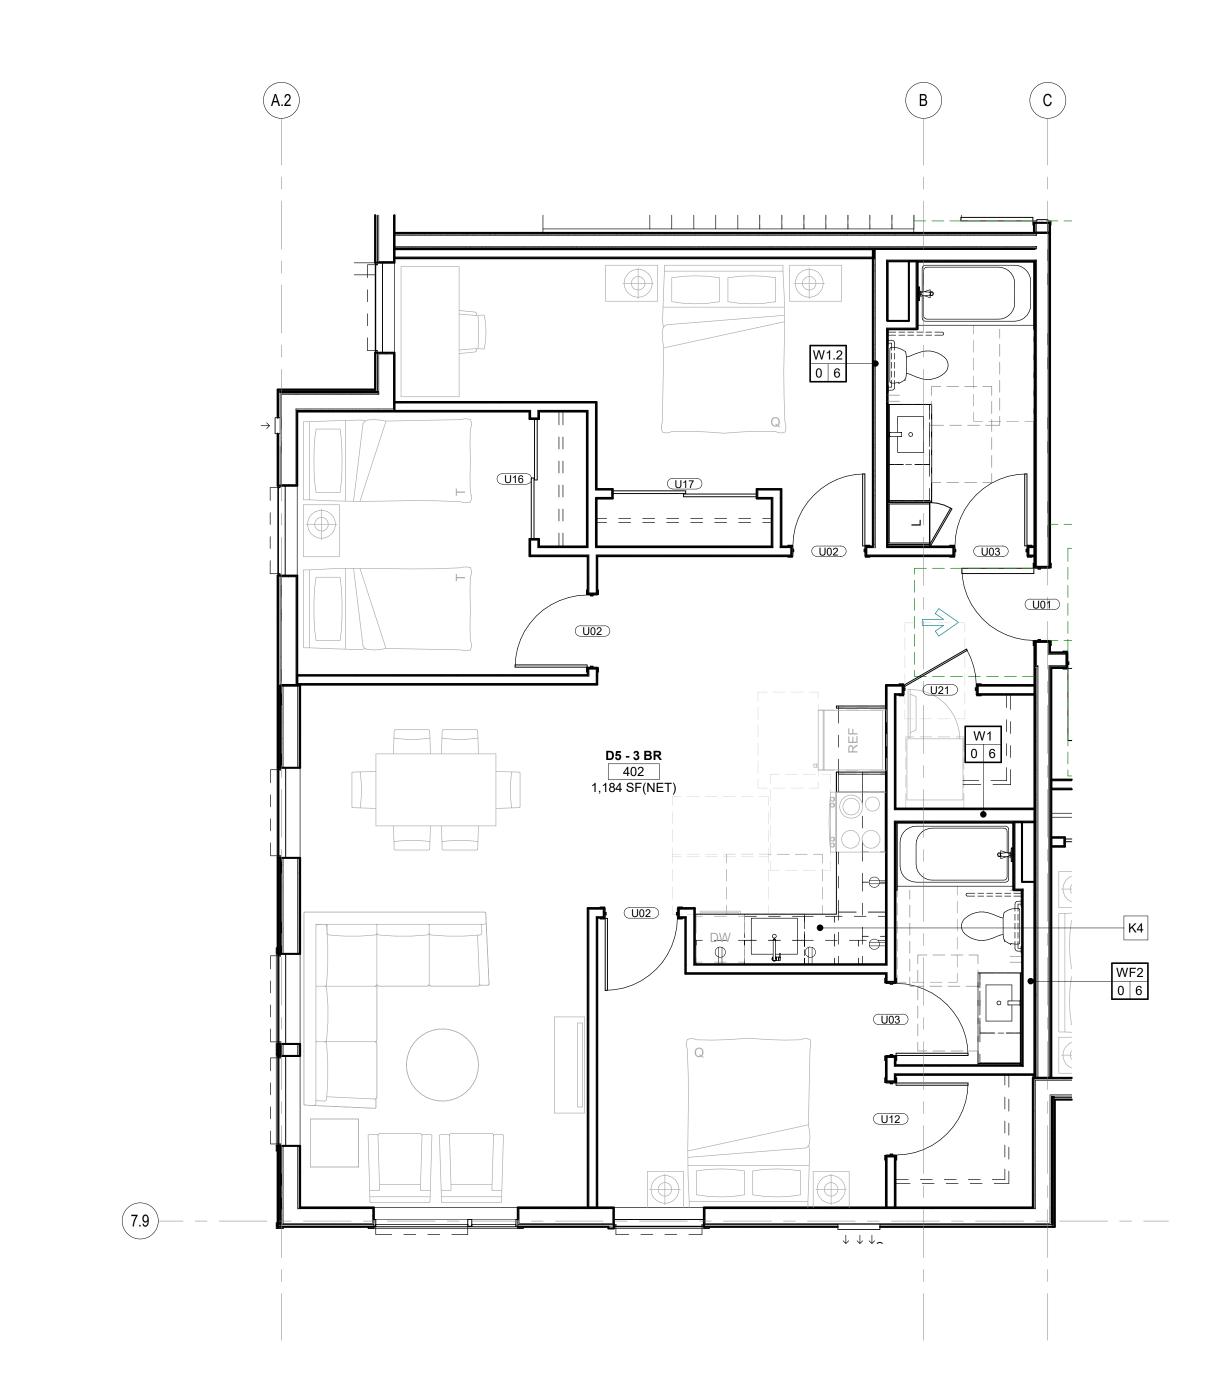

1 D5 3-BED - FLOOR PLAN
SCALE: 1/4" = 1'-0"

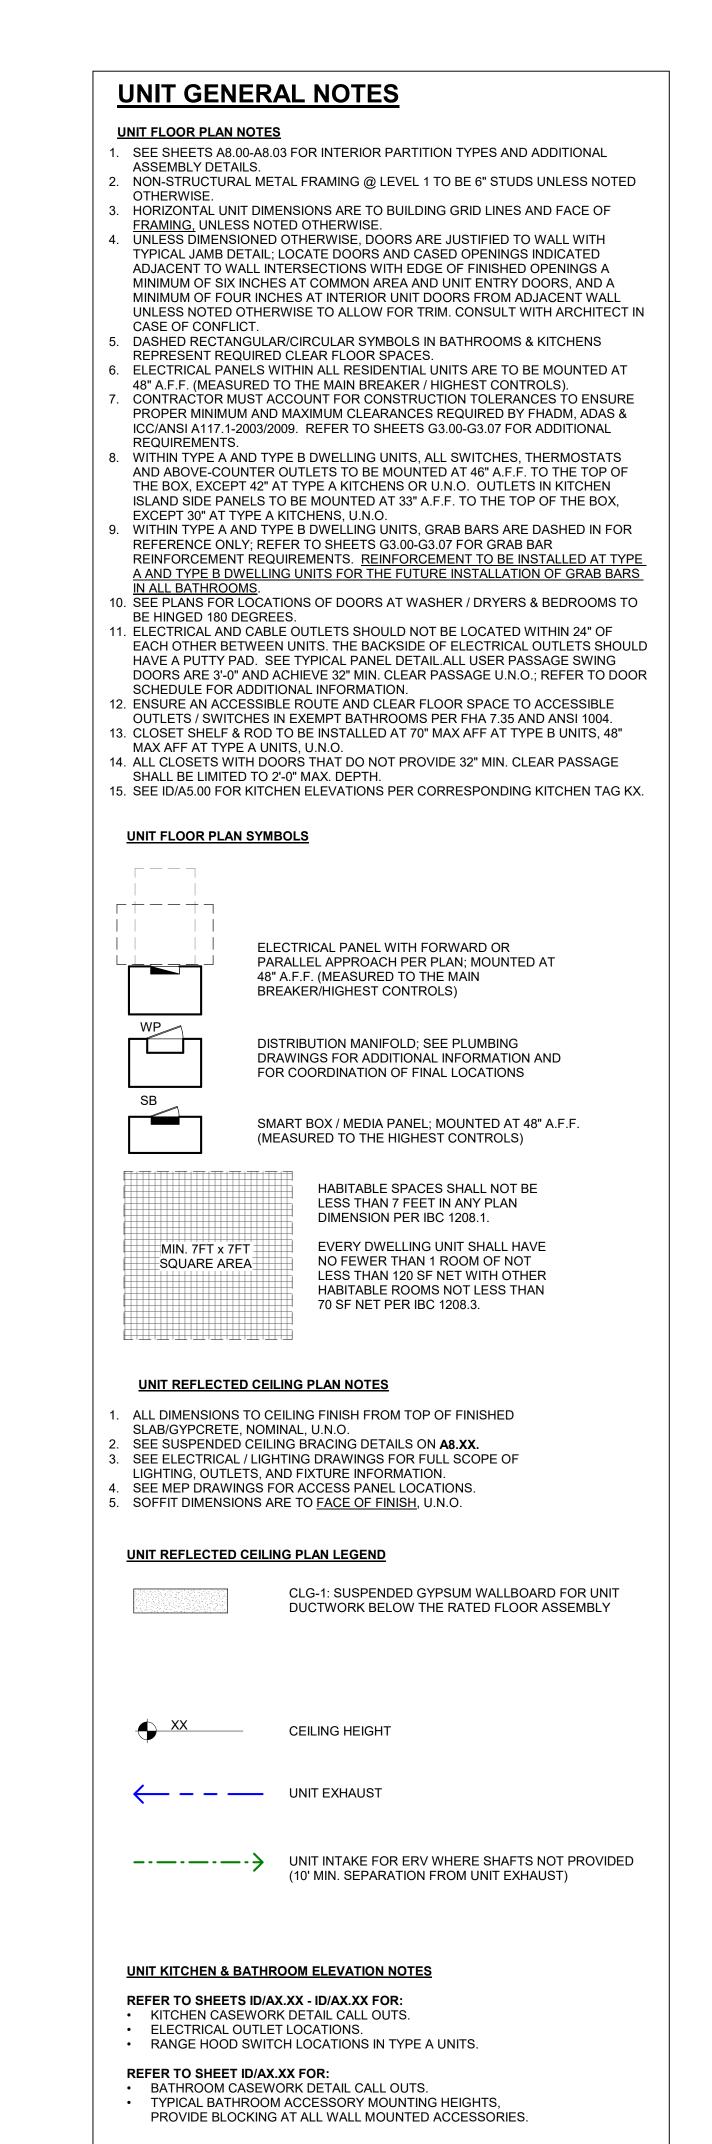

WEBER

Seattle, WA 98103

206.344.5700

THOMPSON

900 N 34th Street, Suite 200

THE TRAILHEAD

1550 Newport Way NW

Issaquah, WA 98027

TRAILHEAD

APARTMENTS LLLP

2025.12.20 2025.02.29 2025.05.09

600 Andover Park W


Seattle, WA 98188

Construction Revision:

100% SD 50%DD 100% DD



RCP NOTES

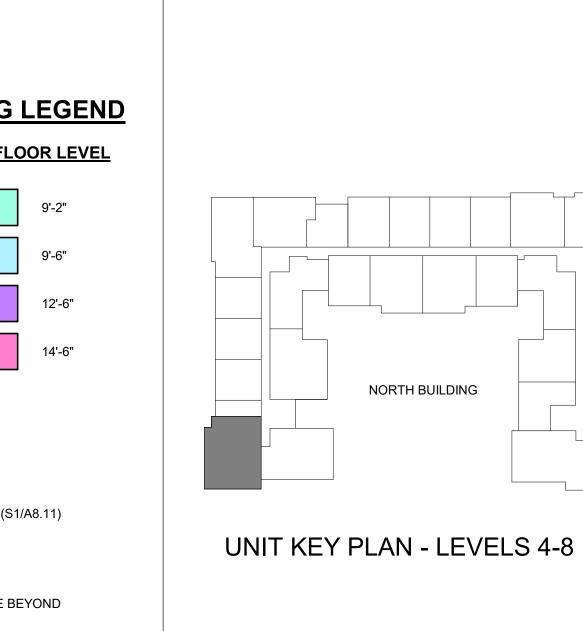

NORTH BUILDING


Phase: Client Approval: Assurance:

Schematics
Design Dev.
Permit Doc.
Bid Doc.
Const. Doc.
Drawn By: EE
Project Manager: NW
Principal In Charge: JR

ENLARGED D5 3-BED
FLOOR PLAN & RCP


ID/A2.36
Project Number: 24-027
Corporate Members of the American Institute of Architects

Acceptance of the electronic file version of this drawing acknowledges the receipt and consent to the terms of the Weber Thompson Electronic Media Receipt Agreement

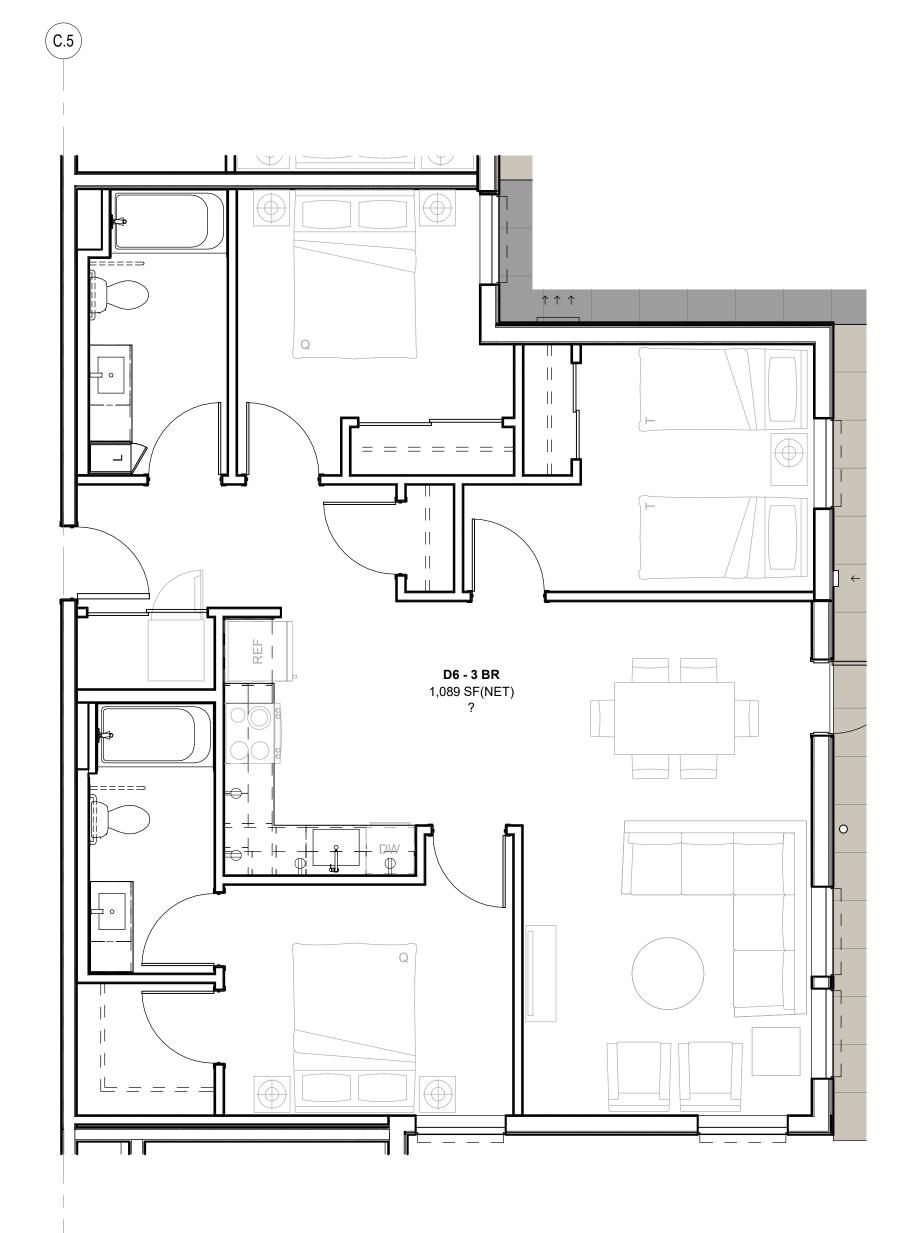


3 D6 3-BED - FINISH PLAN

SCALE: 1/4" = 1'-0"

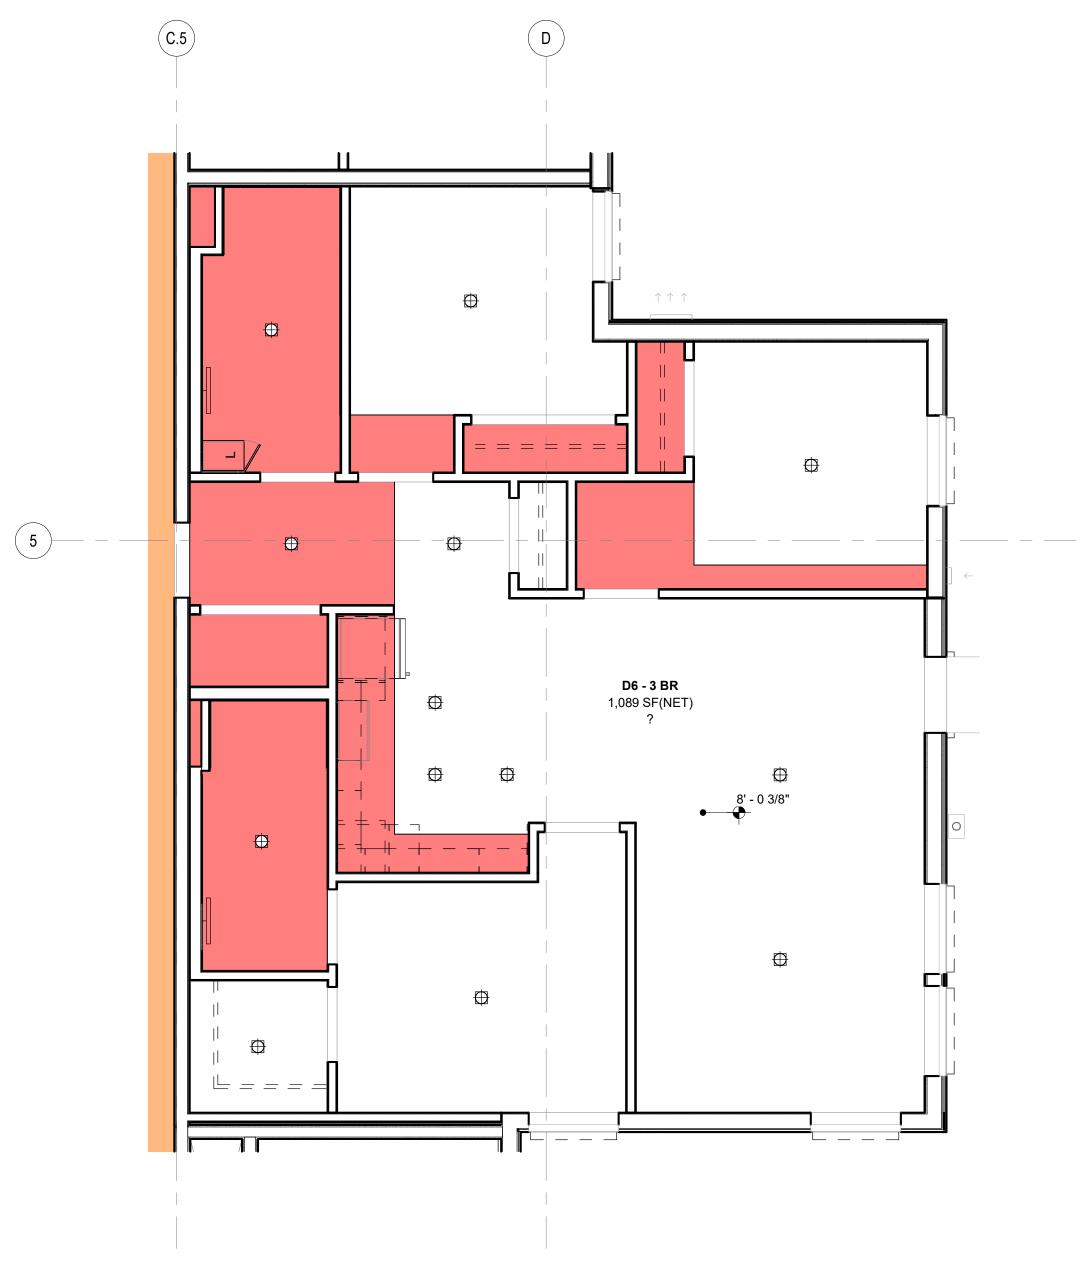


2 D6 3-BED - RCP

SCALE: 1/4" = 1'-0"

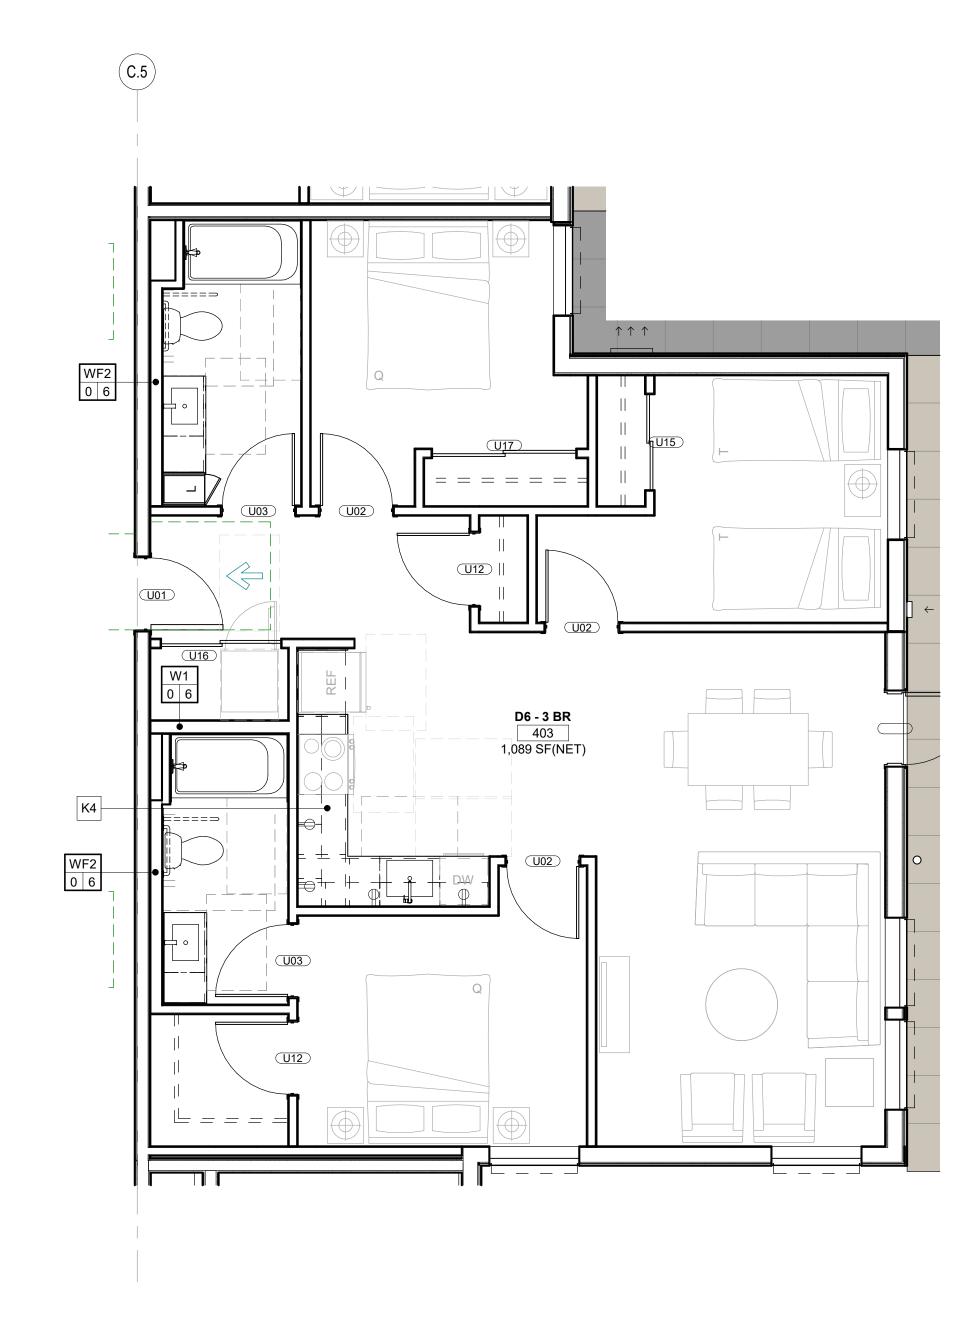

D6 3-BED - FLOOR PLAN

SCALE: 1/4" = 1'-0"

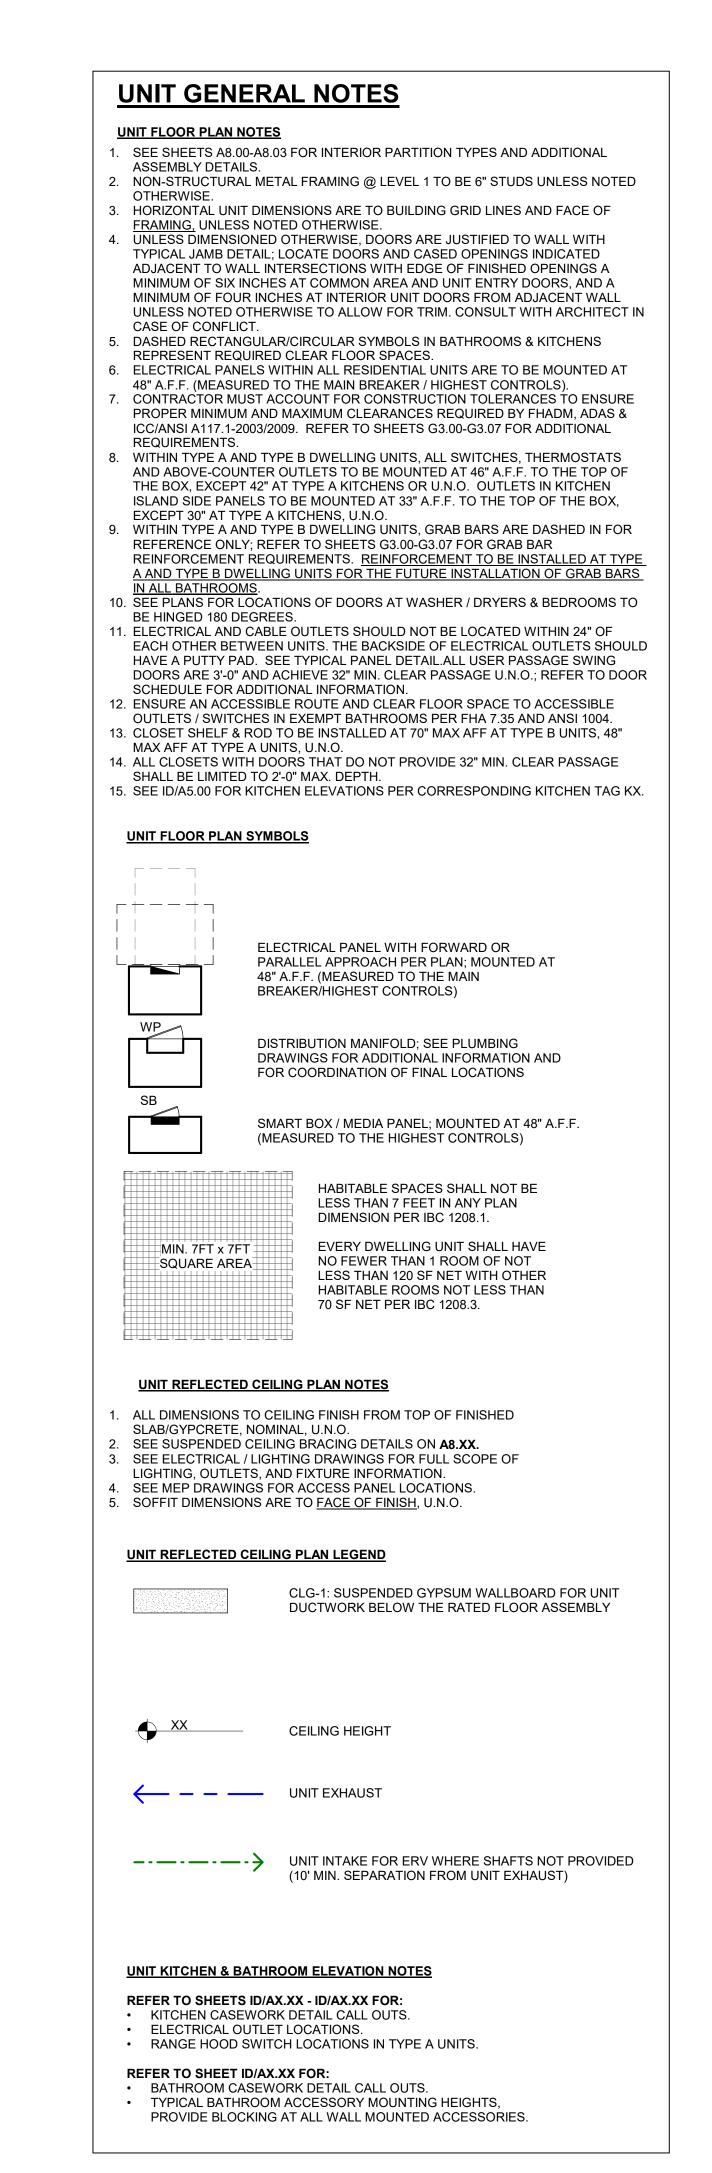

WEBER

Seattle, WA 98103

206.344.5700

THOMPSON

900 N 34th Street, Suite 200

THE TRAILHEAD

1550 Newport Way NW

Issaquah, WA 98027

TRAILHEAD

APARTMENTS LLLP


2025.12.20 2025.02.29 2025.05.09

600 Andover Park W

Seattle, WA 98188

Construction Revision:


100% SD 50%DD 100% DD

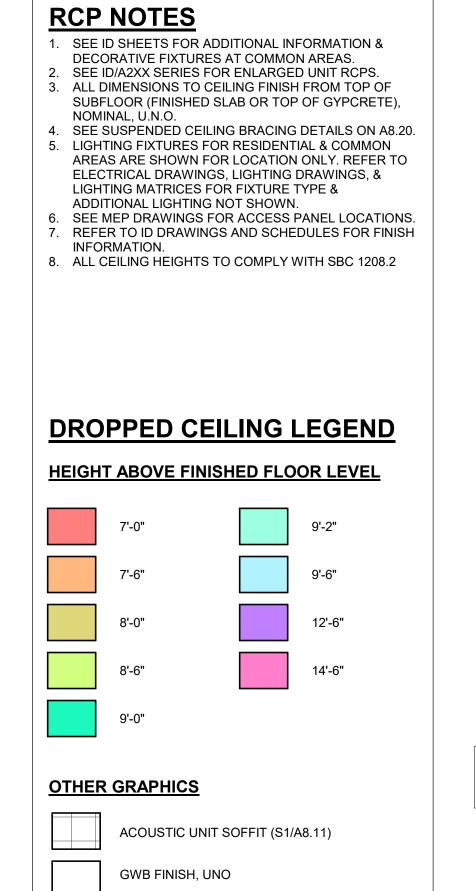

CONCRETE STRUCTURE BEYOND

STICK PINNED BATT INSULATION

WOOD SOFFIT (EXTERIOR)

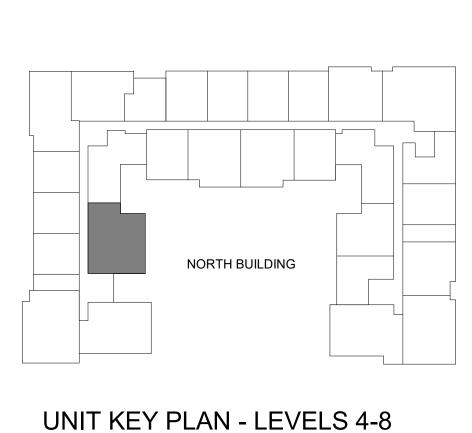


AREA RESERVED FOR CITY PERMIT STAMP


Principal In Charge: ENLARGED D6 3-BED FLOOR PLAN & RCP

Corporate Members of the American Institute of Architects Acceptance of the electronic file version of this drawing acknowledges the receipt and consent to the terms of the Weber Thompson Electronic Media Receipt Agreement



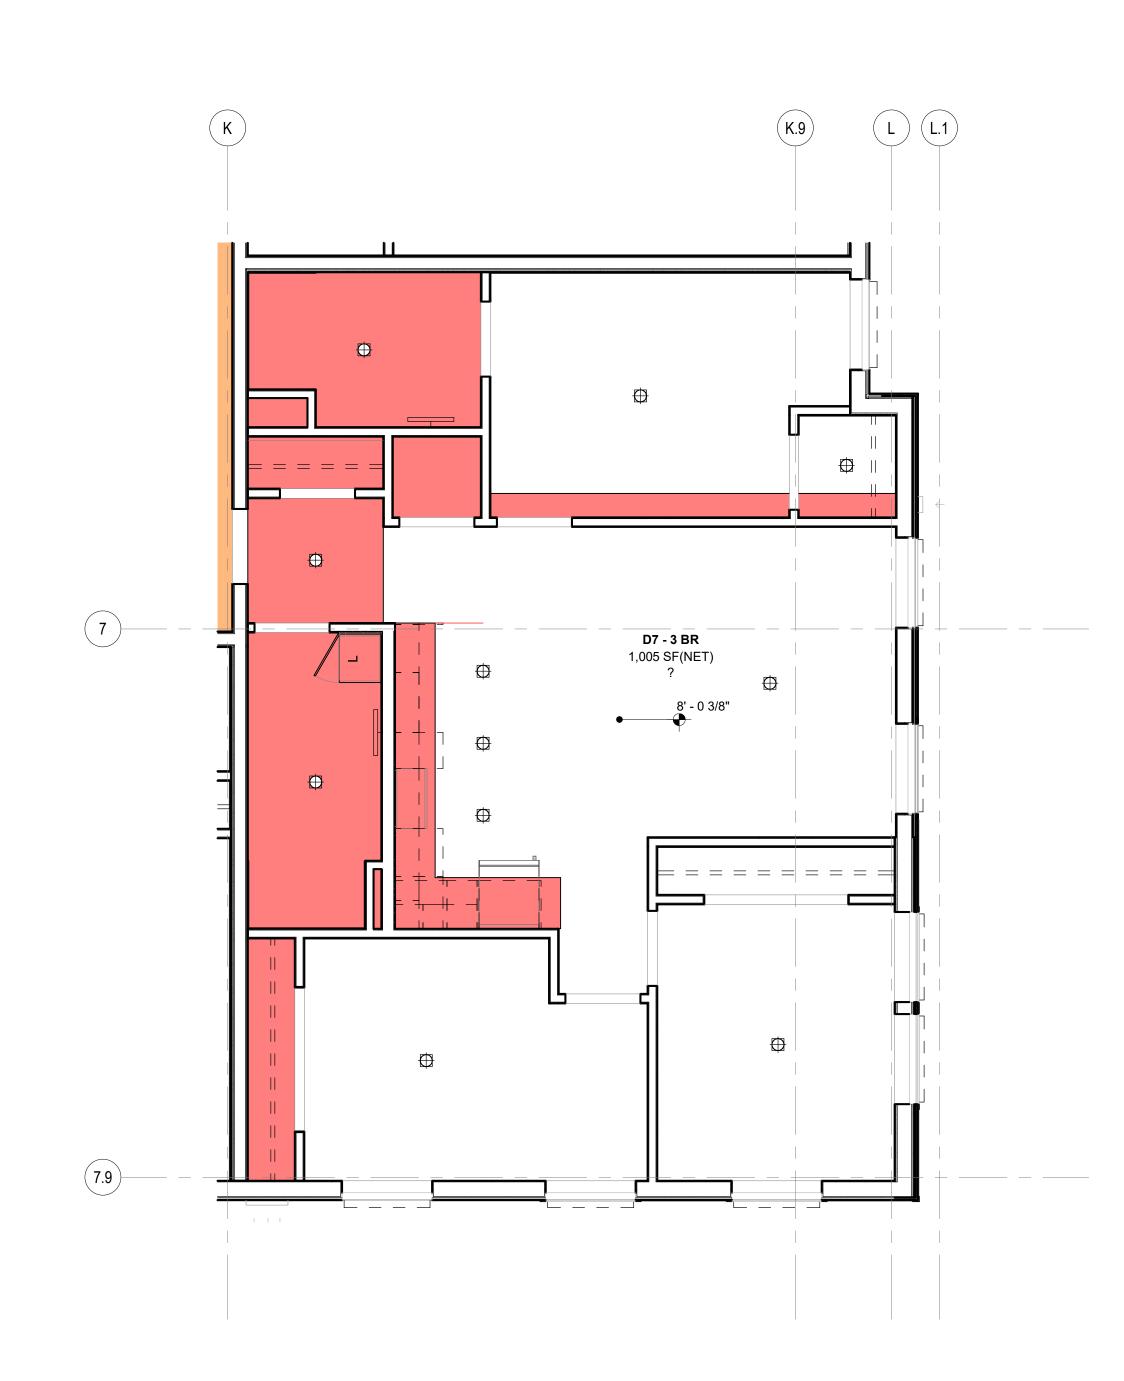



2 D7 3-BED - RCP SCALE: 1/4" = 1'-0"

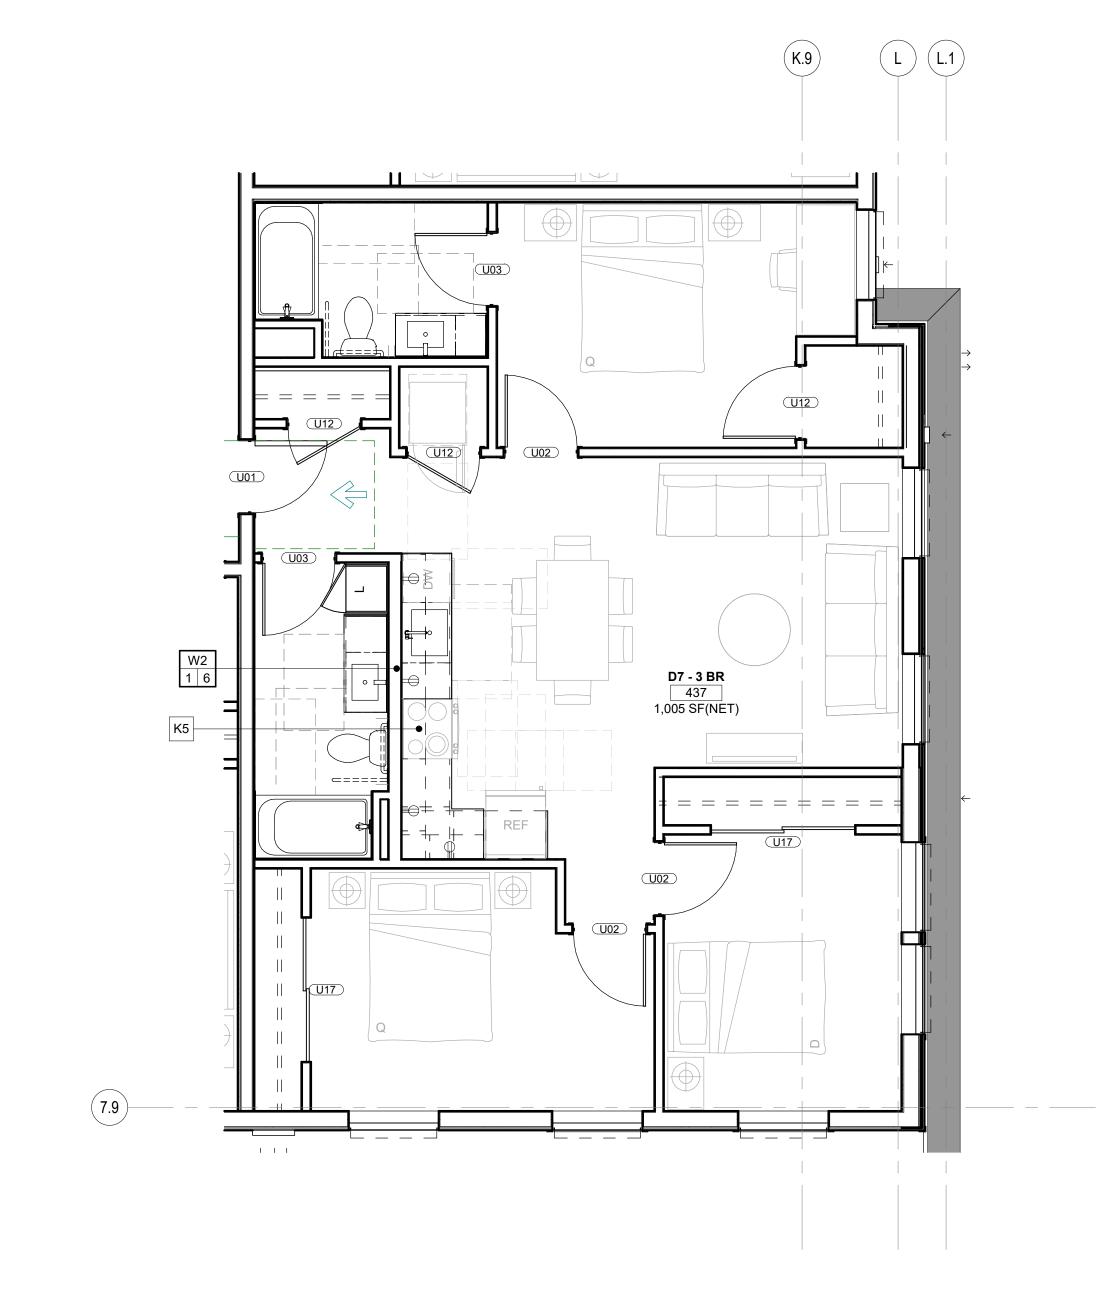

D7 3-BED - FLOOR PLAN

SCALE: 1/4" = 1'-0"

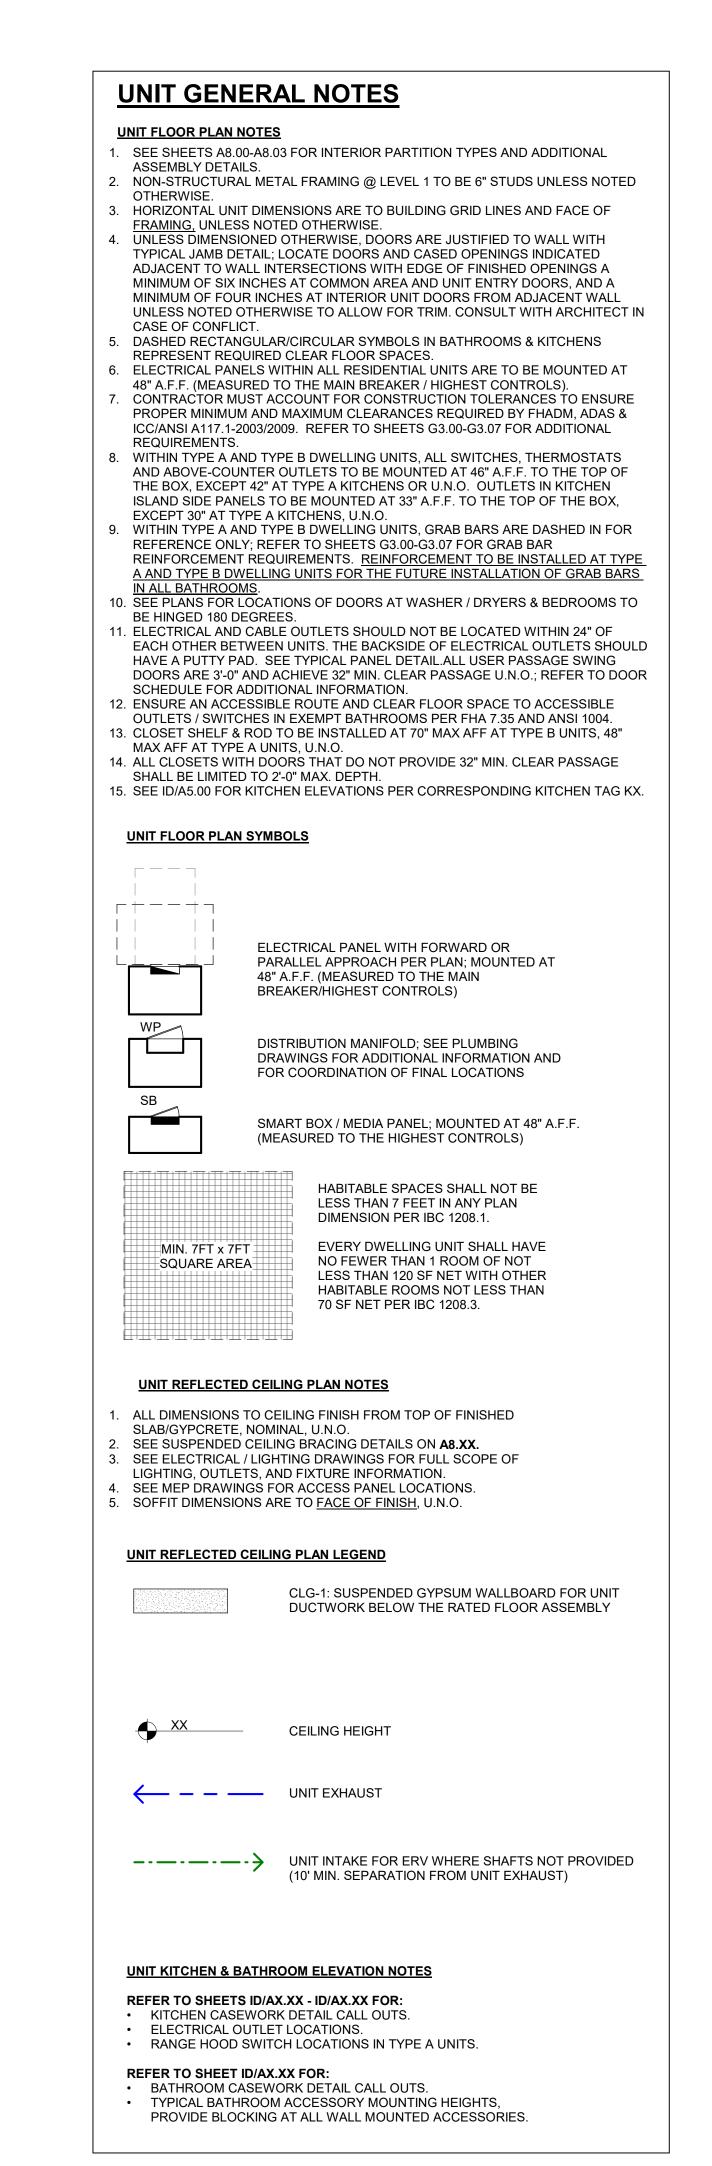


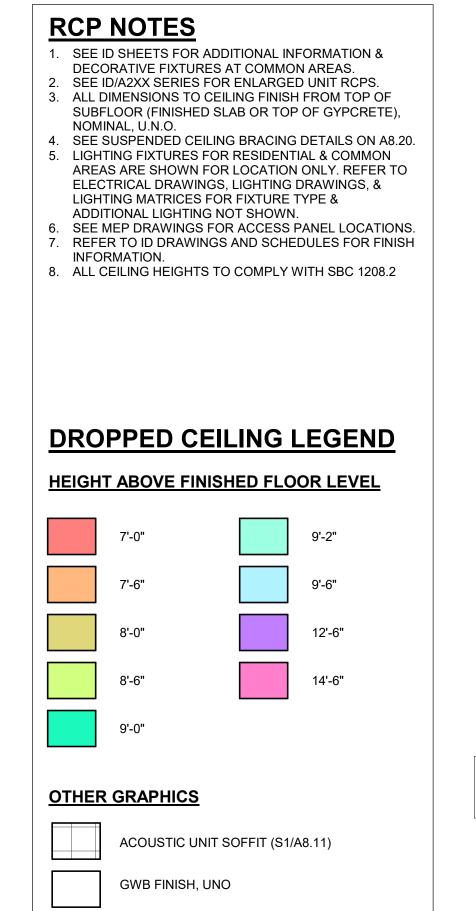

CONCRETE STRUCTURE BEYOND

STICK PINNED BATT INSULATION

WOOD SOFFIT (EXTERIOR)

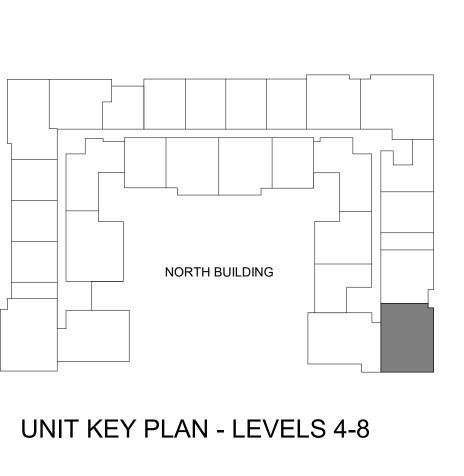

AREA RESERVED FOR CITY PERMIT STAMP

Principal In Charge: ENLARGED D7 3-BED FLOOR PLAN & RCP

WEBER

Seattle, WA 98103

206.344.5700

THOMPSON

900 N 34th Street, Suite 200

THE TRAILHEAD

1550 Newport Way NW

Issaquah, WA 98027

TRAILHEAD

600 Andover Park W

Seattle, WA 98188


Construction Revision:


100% SD 50%DD 100% DD


APARTMENTS LLLP


2025.12.20 2025.02.29 2025.05.09


Corporate Members of the American Institute of Architects Acceptance of the electronic file version of this drawing acknowledges the receipt and consent to the terms of the Weber Thompson Electronic Media Receipt Agreement

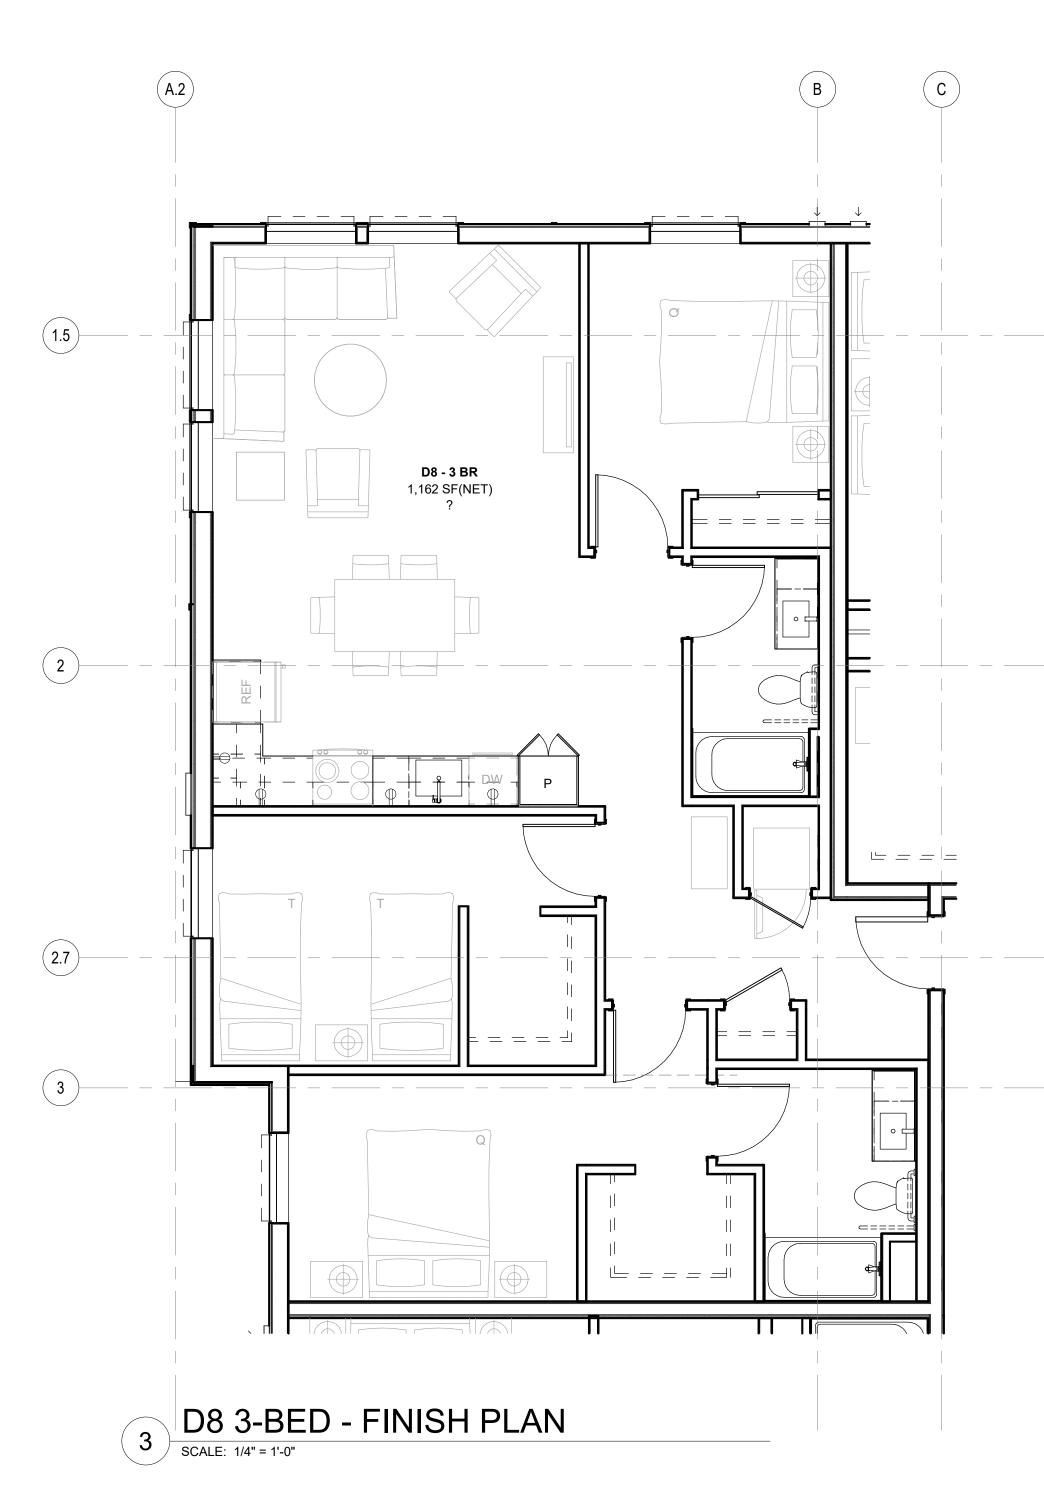

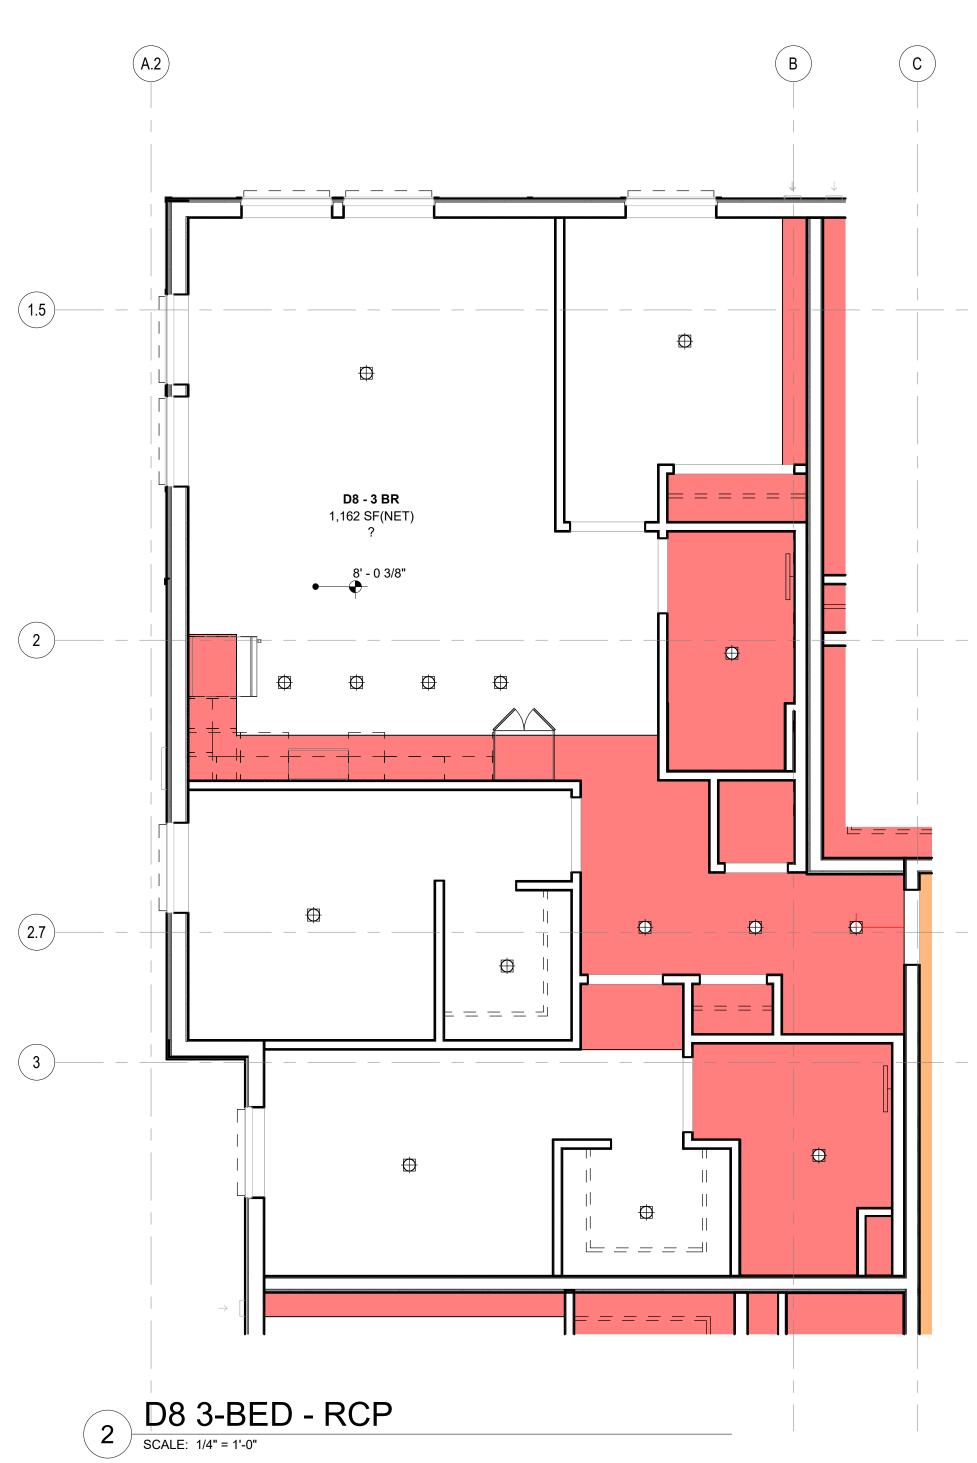

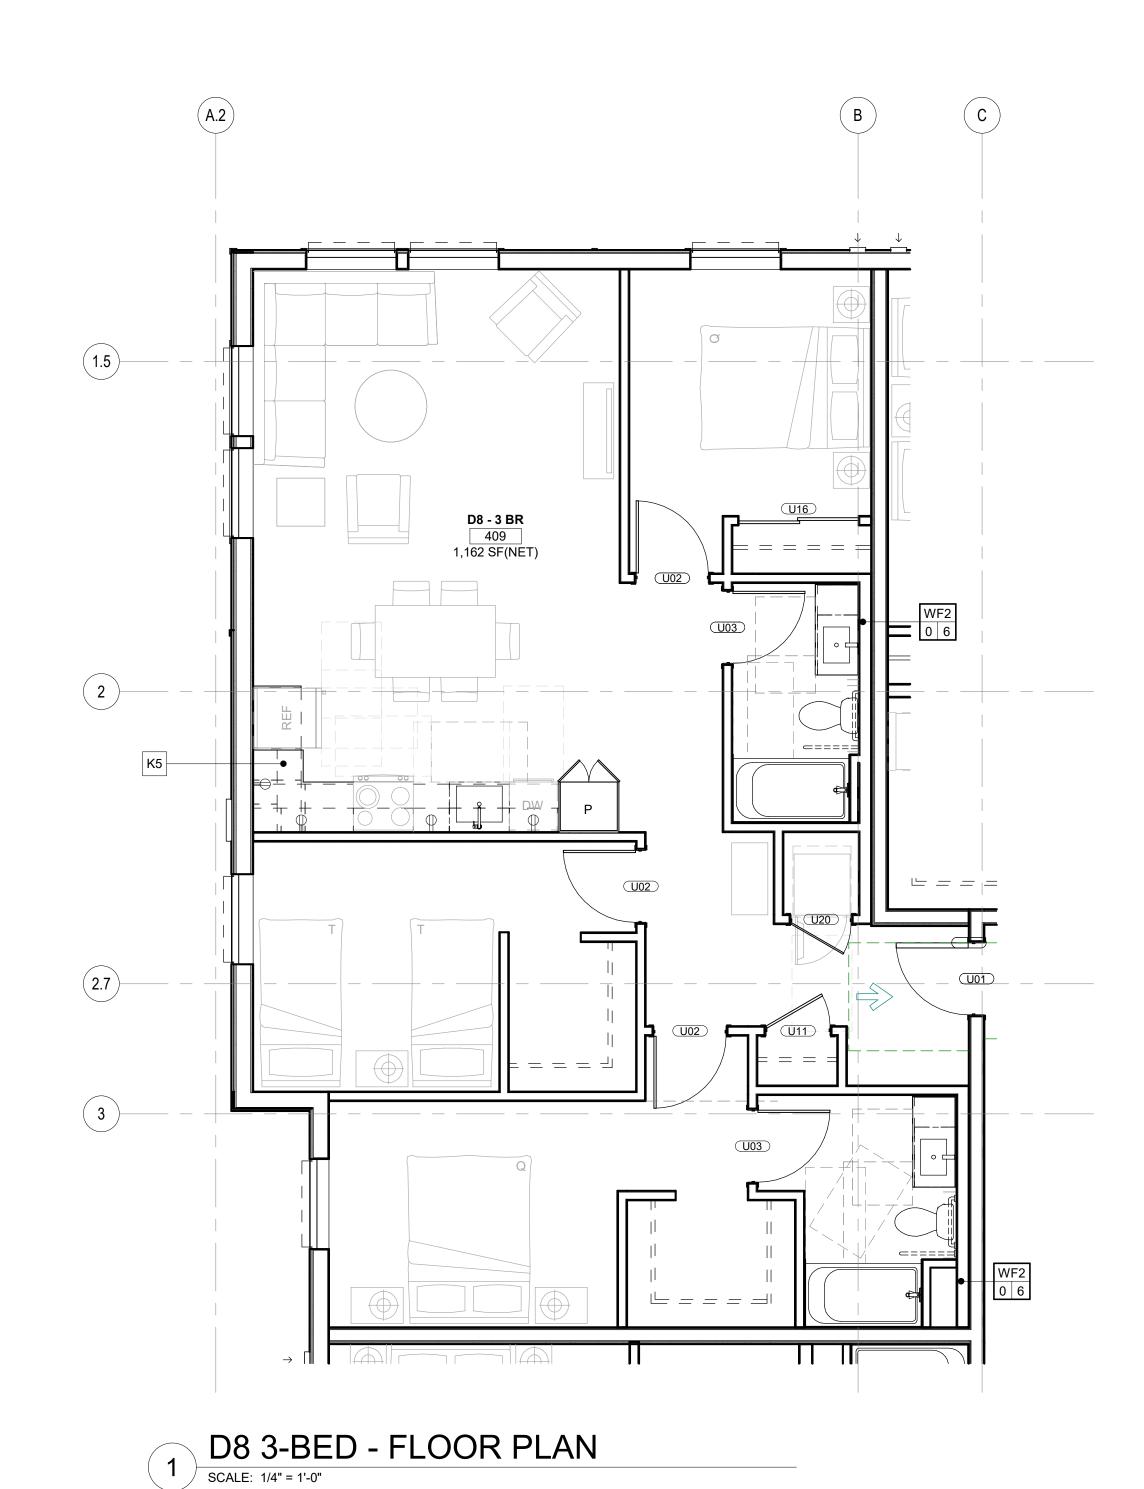

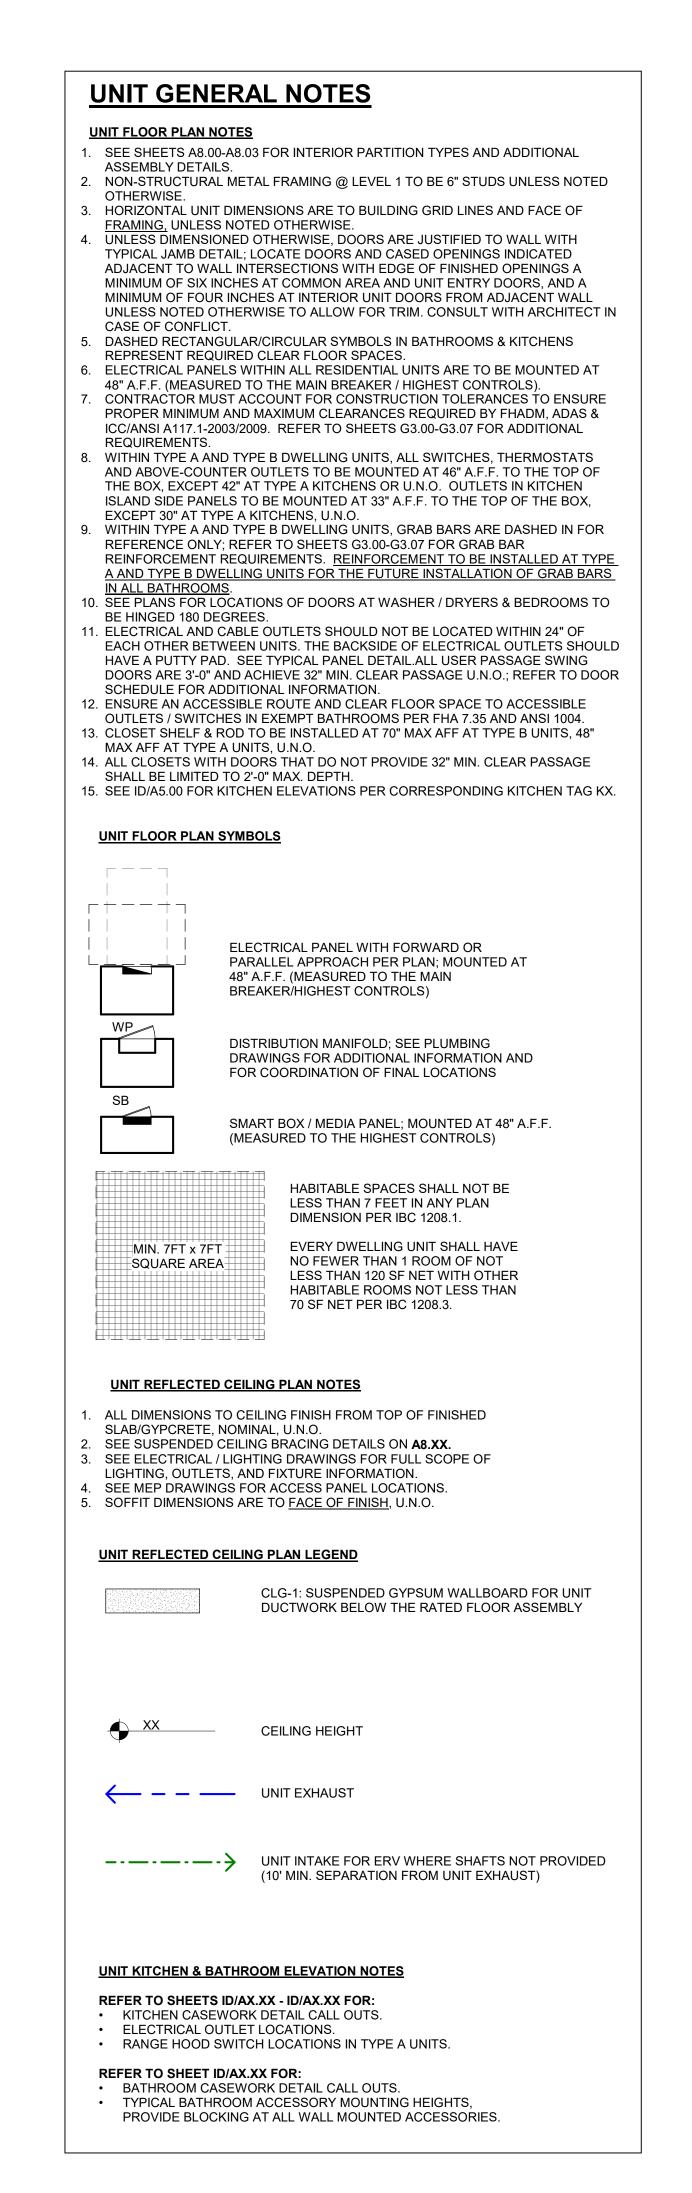


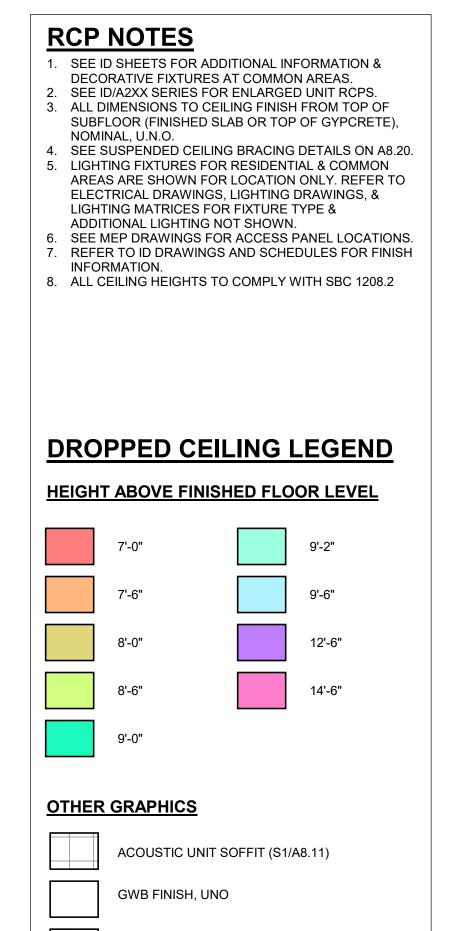

CONCRETE STRUCTURE BEYOND

STICK PINNED BATT INSULATION

WOOD SOFFIT (EXTERIOR)

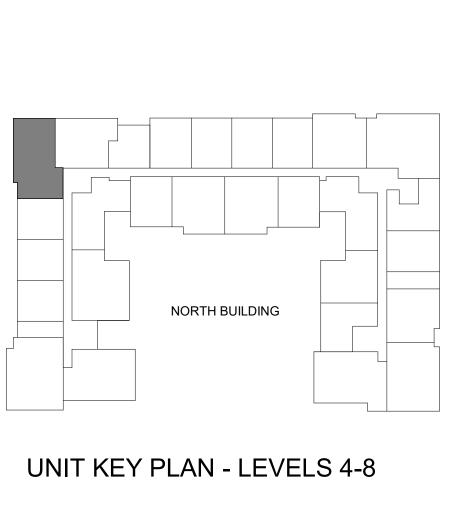

AREA RESERVED FOR CITY PERMIT STAMP

Phase:

Client Approval:

Schematics

Design Dev.

Permit Doc.

Bid Doc.

Const.Doc.

Drawn By:

Project Manager:

Principal In Charge:

ENLARGED D8 3-BED

FLOOR PLAN & RCP

Project Number:

24-027

Copyright Weber Thompson 2025

Corporate Members of the American Institute of Architects
Acceptance of the electronic file version of this drawing
acknowledges the receipt and consent to the terms of the
Weber Thompson Electronic Media Receipt Agreement

WEBER

Seattle, WA 98103

206.344.5700

THOMPSON

900 N 34th Street, Suite 200

THE TRAILHEAD

1550 Newport Way NW

Issaquah, WA 98027

TRAILHEAD

APARTMENTS LLLP

2025.12.20 2025.02.29 2025.05.09

600 Andover Park W


Seattle, WA 98188

Construction Revision:


100% SD 50%DD 100% DD

:\Users\stephanie.farrell\Docume



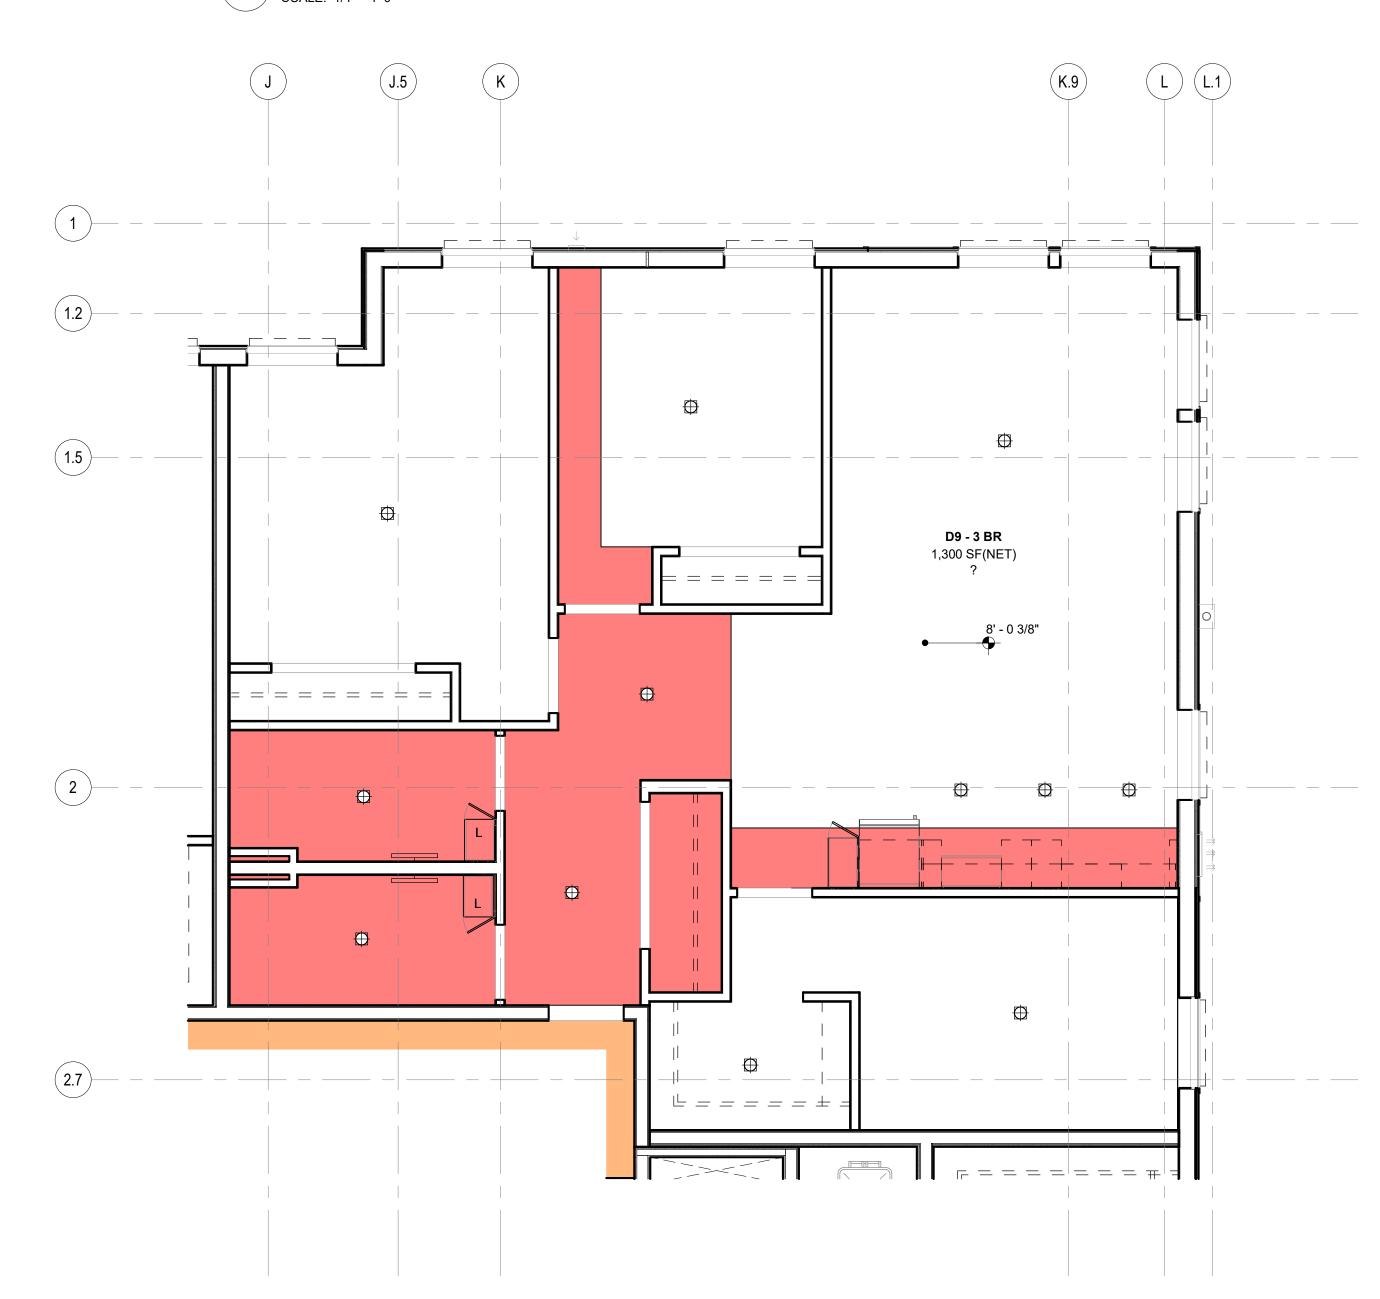


2 D9 3-BED - RCP
SCALE: 1/4" = 1'-0"

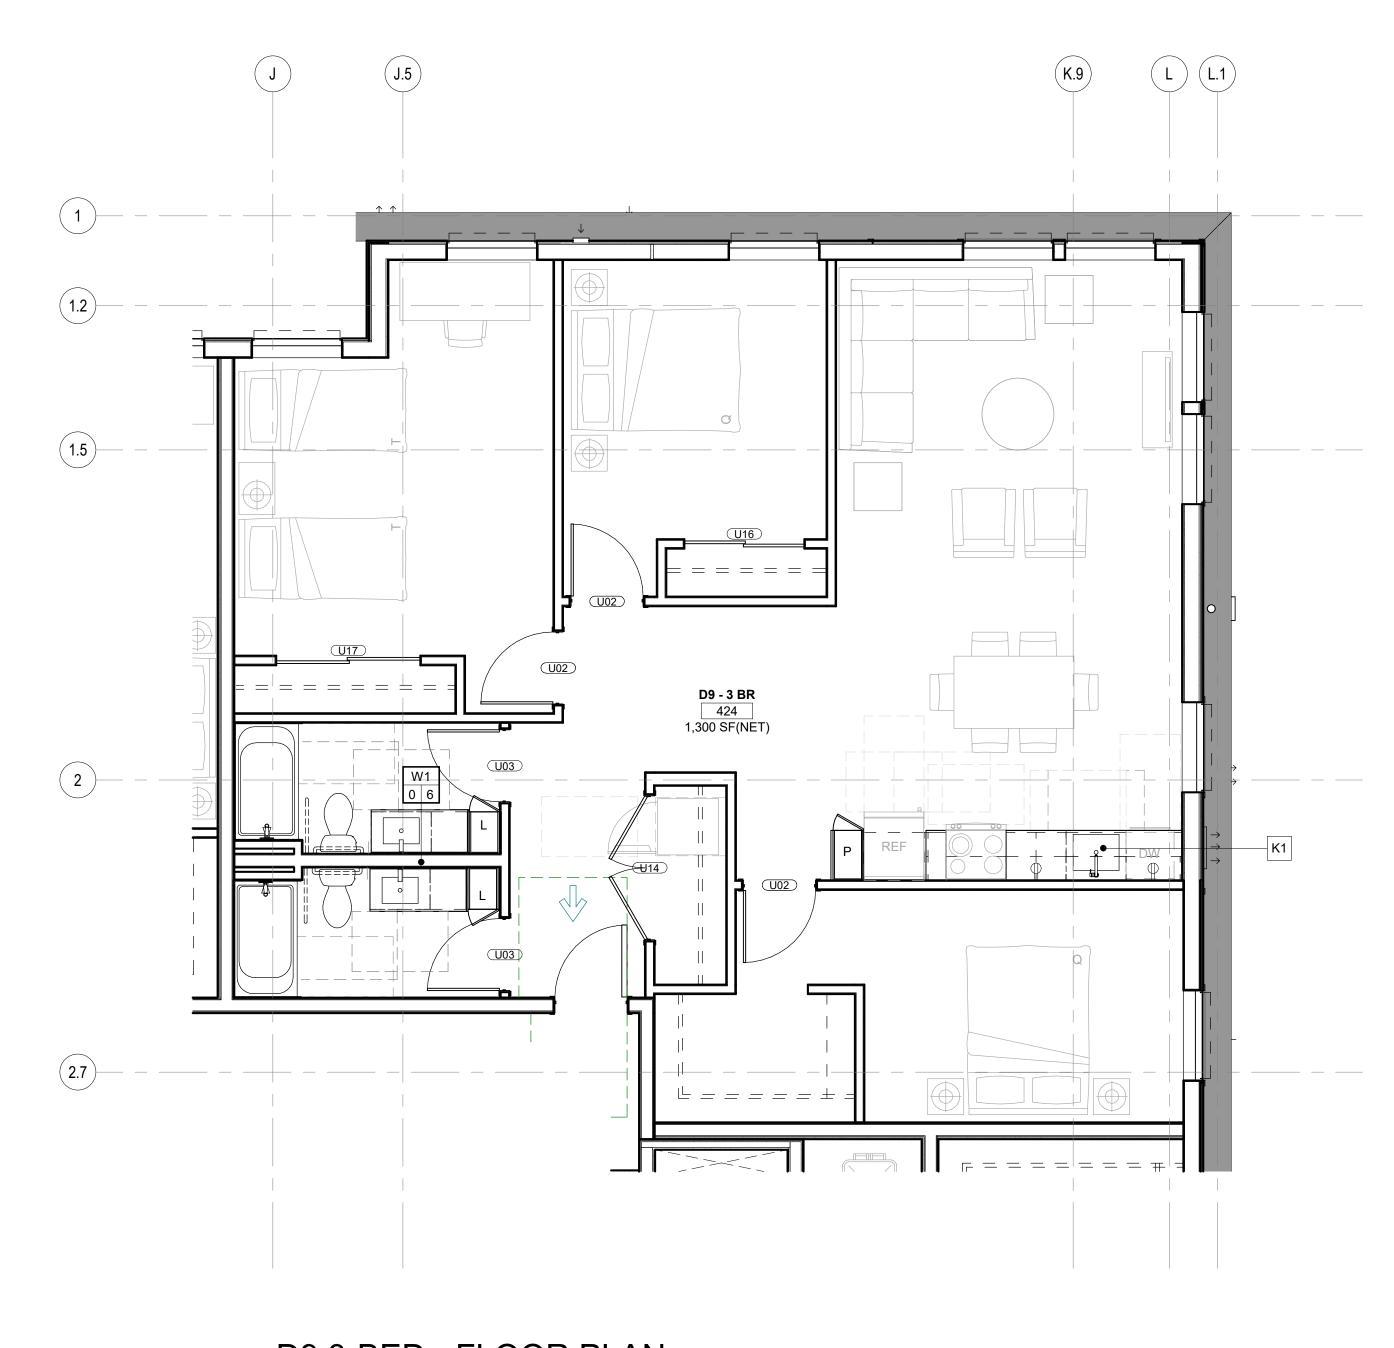

D9 3-BED - FLOOR PLAN

SCALE: 1/4" = 1'-0"

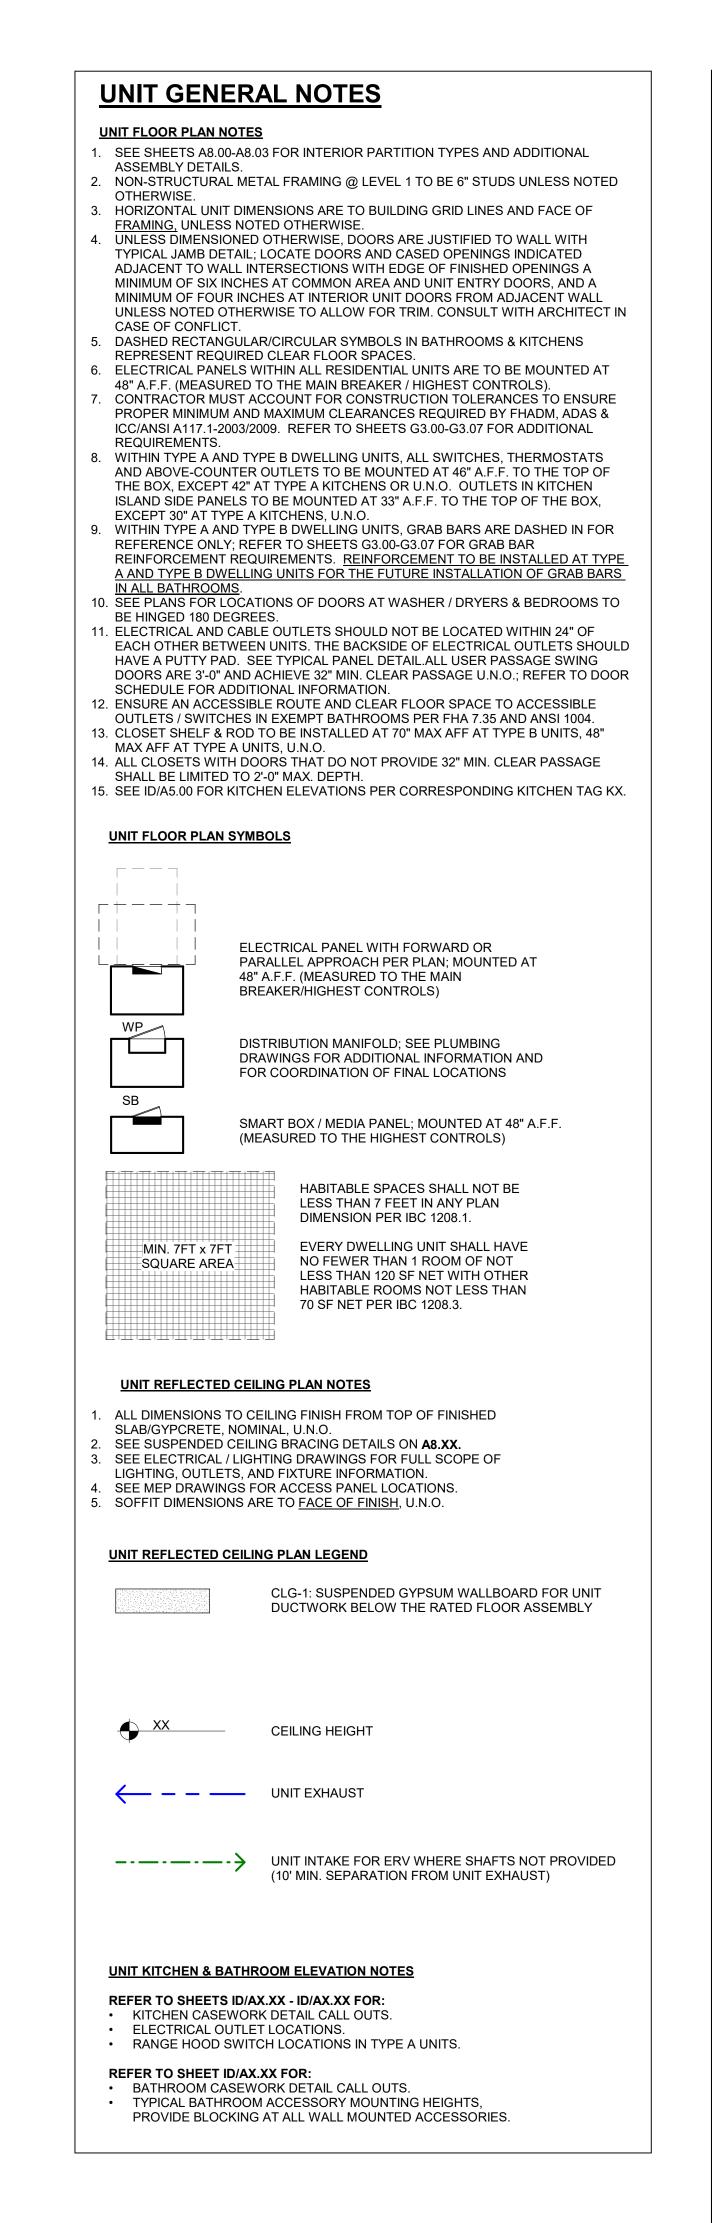

WEBER

Seattle, WA 98103

206.344.5700

THOMPSON

900 N 34th Street, Suite 200

THE TRAILHEAD

1550 Newport Way NW

Issaquah, WA 98027

TRAILHEAD

APARTMENTS LLLP


2025.12.20 2025.02.29 2025.05.09

600 Andover Park W

Seattle, WA 98188


Construction Revision:

100% SD 50%DD 100% DD

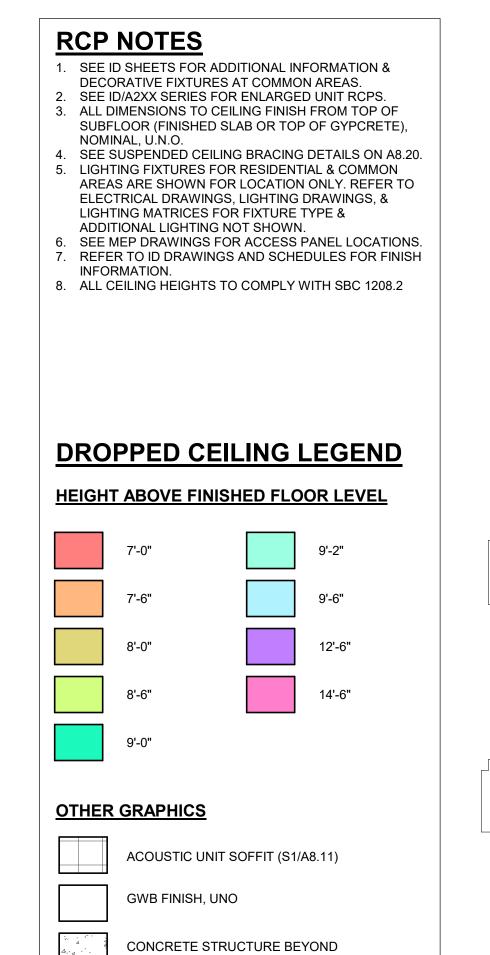

STICK PINNED BATT INSULATION


WOOD SOFFIT (EXTERIOR)

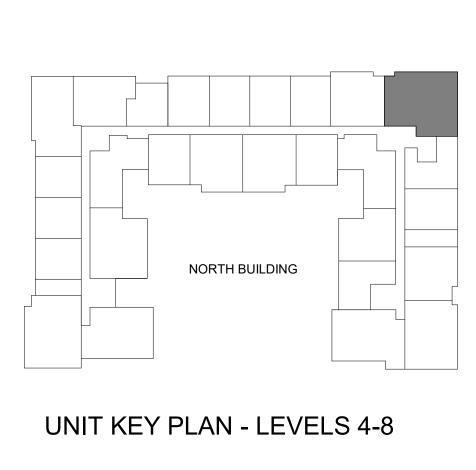

AREA RESERVED FOR CITY PERMIT STAMP

Project Manager: Principal In Charge: ENLARGED D9 3-BED FLOOR PLAN & RCP

Corporate Members of the American Institute of Architects Acceptance of the electronic file version of this drawing acknowledges the receipt and consent to the terms of the Weber Thompson Electronic Media Receipt Agreement Copyright Weber Thompson 2025

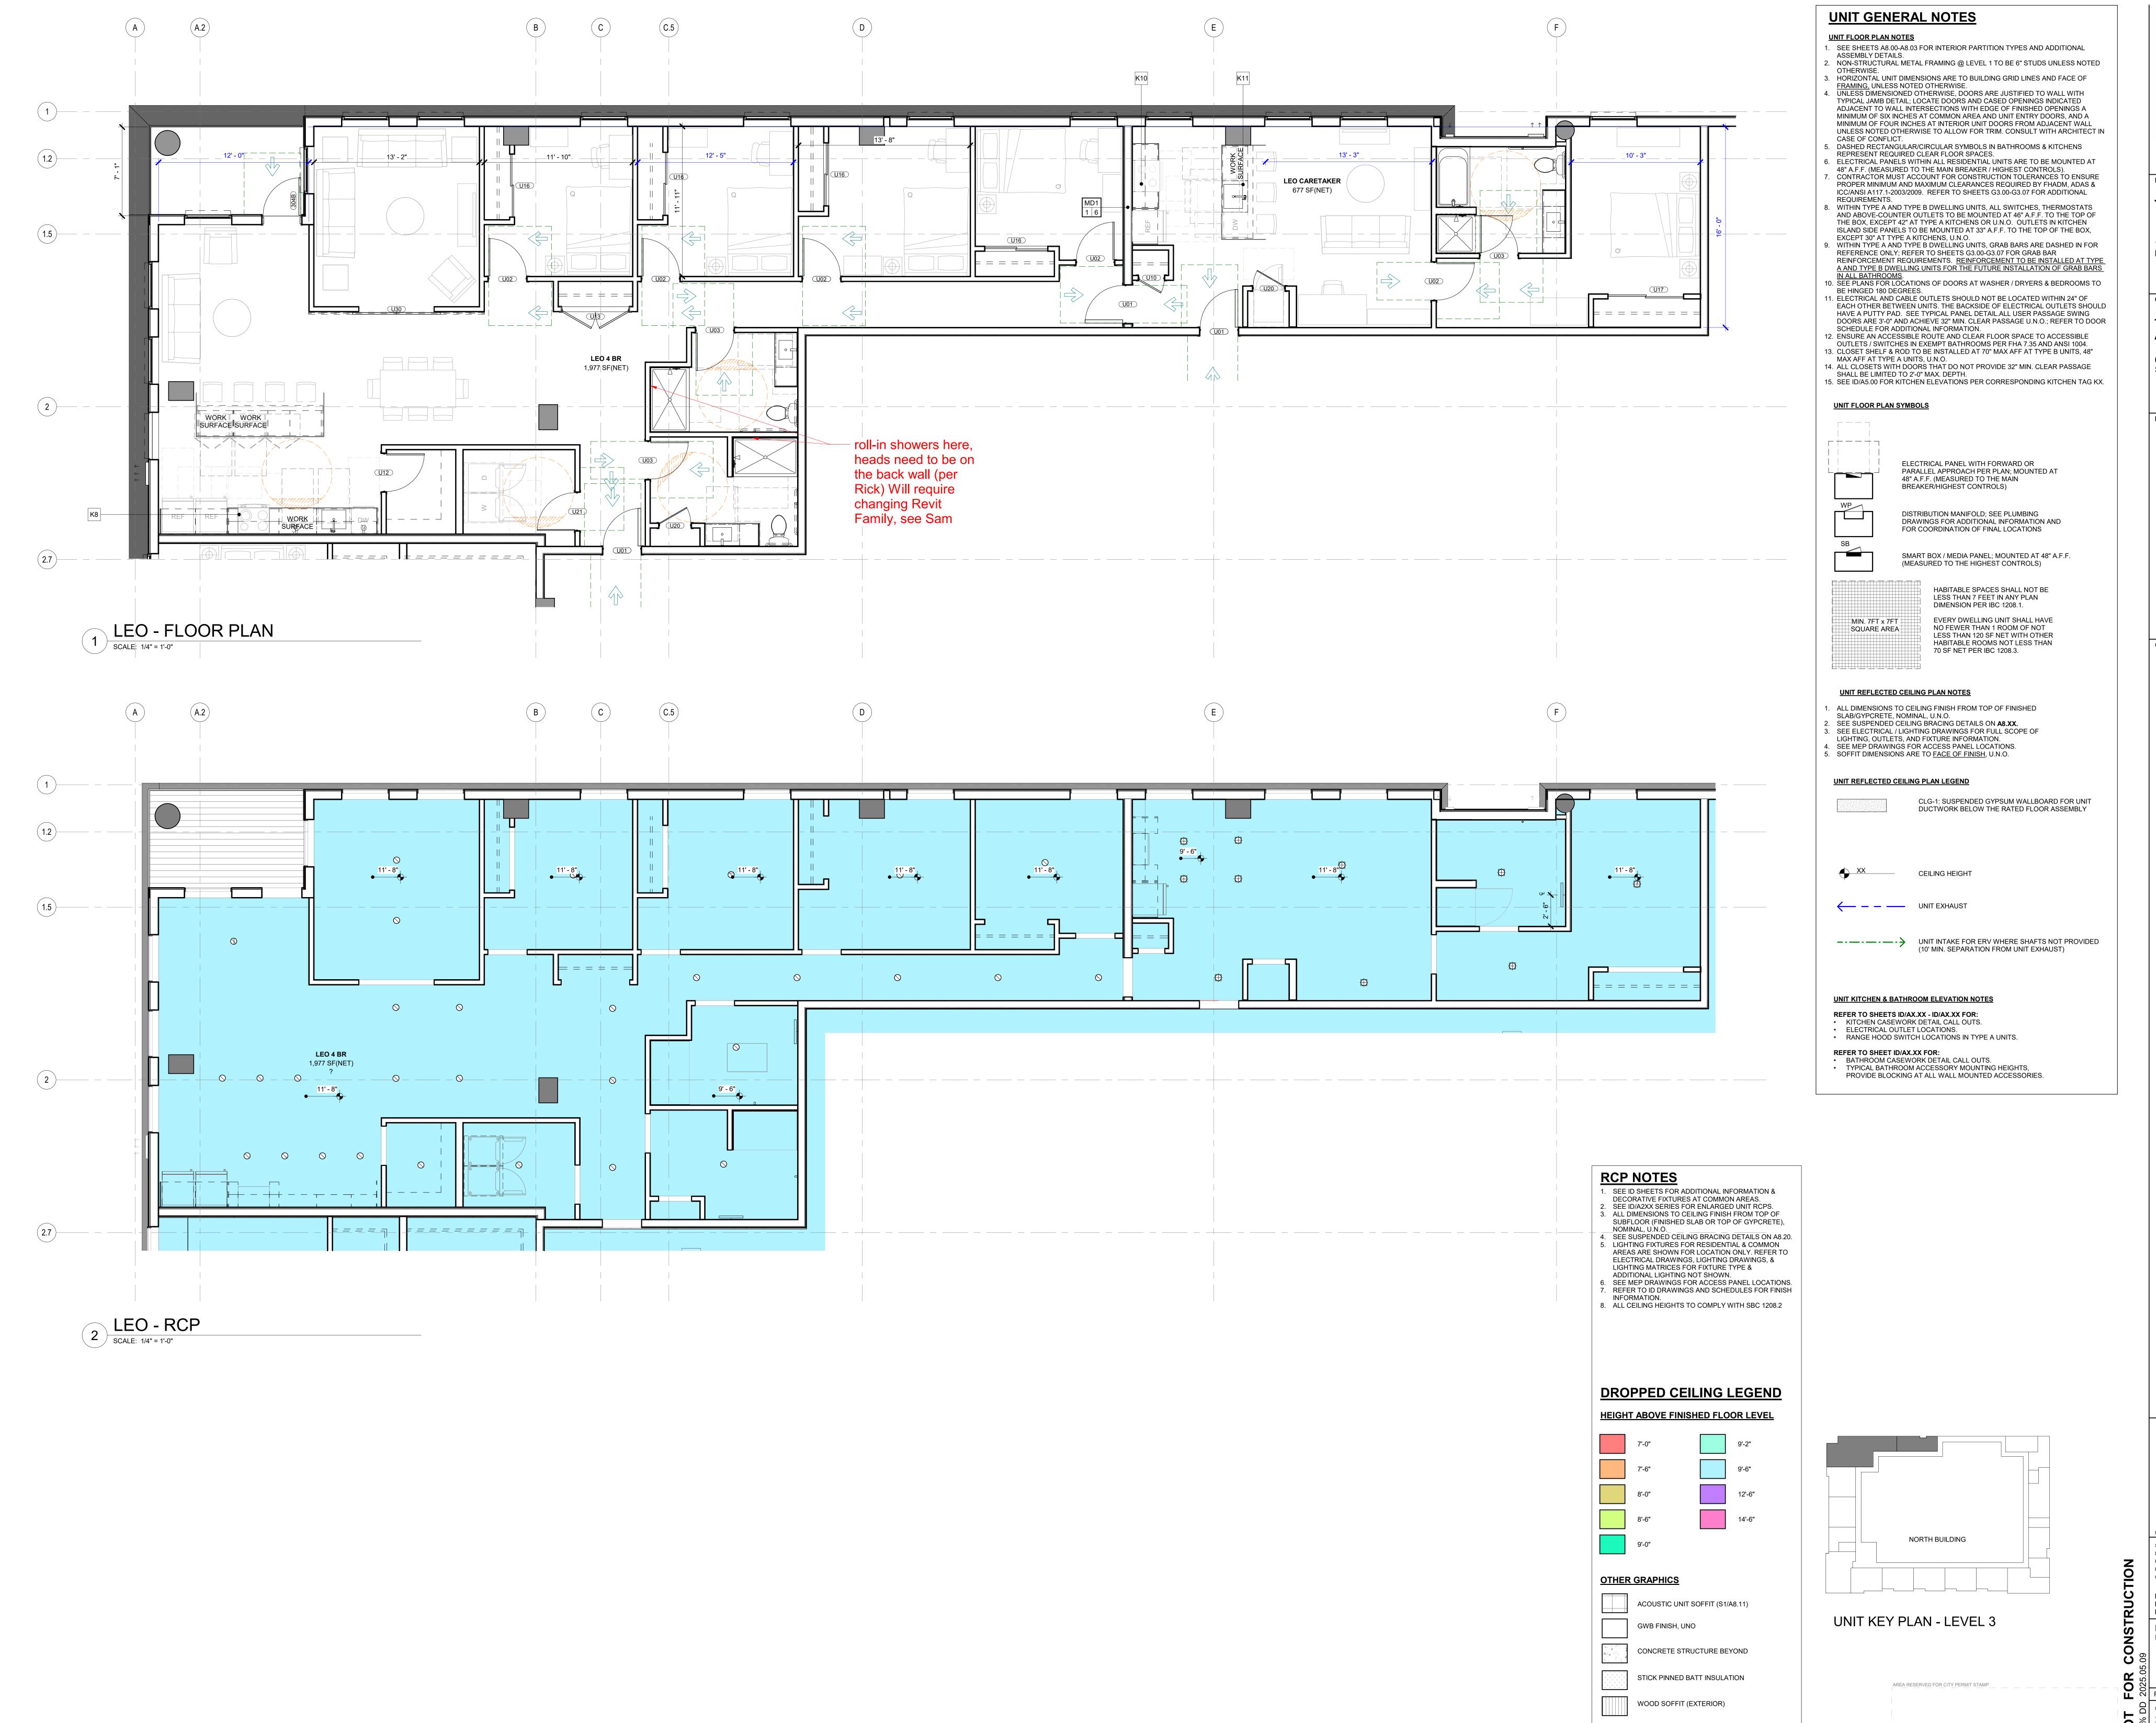

WEBER THOMPSON

> 900 N 34th Street, Suite 200 Seattle, WA 98103 206.344.5700

THE TRAILHEAD

1550 Newport Way NW Issaquah, WA 98027

TRAILHEAD APARTMENTS LLLP 600 Andover Park W

Seattle, WA 98188

2025.12.20 2025.02.29 2025.05.09 50%DD 100% DD

Construction Revision:

Project Manager: Principal In Charge:

ENLARGED LEO + STAFF

Corporate Members of the American Institute of Architects Acceptance of the electronic file version of this drawing acknowledges the receipt and consent to the terms of the Weber Thompson Electronic Media Receipt Agreement



APARTMENTS LLLP