


ROOF PLAN - BUILDINGS C-E-G-M

SCALE: 1/8" = 1'-0"




CONTRACTOR TO CLEAN ALL EXISTING GUTTERS PRIOR TO INSTALLATION OF NEW GUTTER DEBRIS PROTECTION- METAL LOUCK IN GUTTER GUARD, RAPTOR GUTTER GUARD, SS SCREWED IN- COLOR WHITE

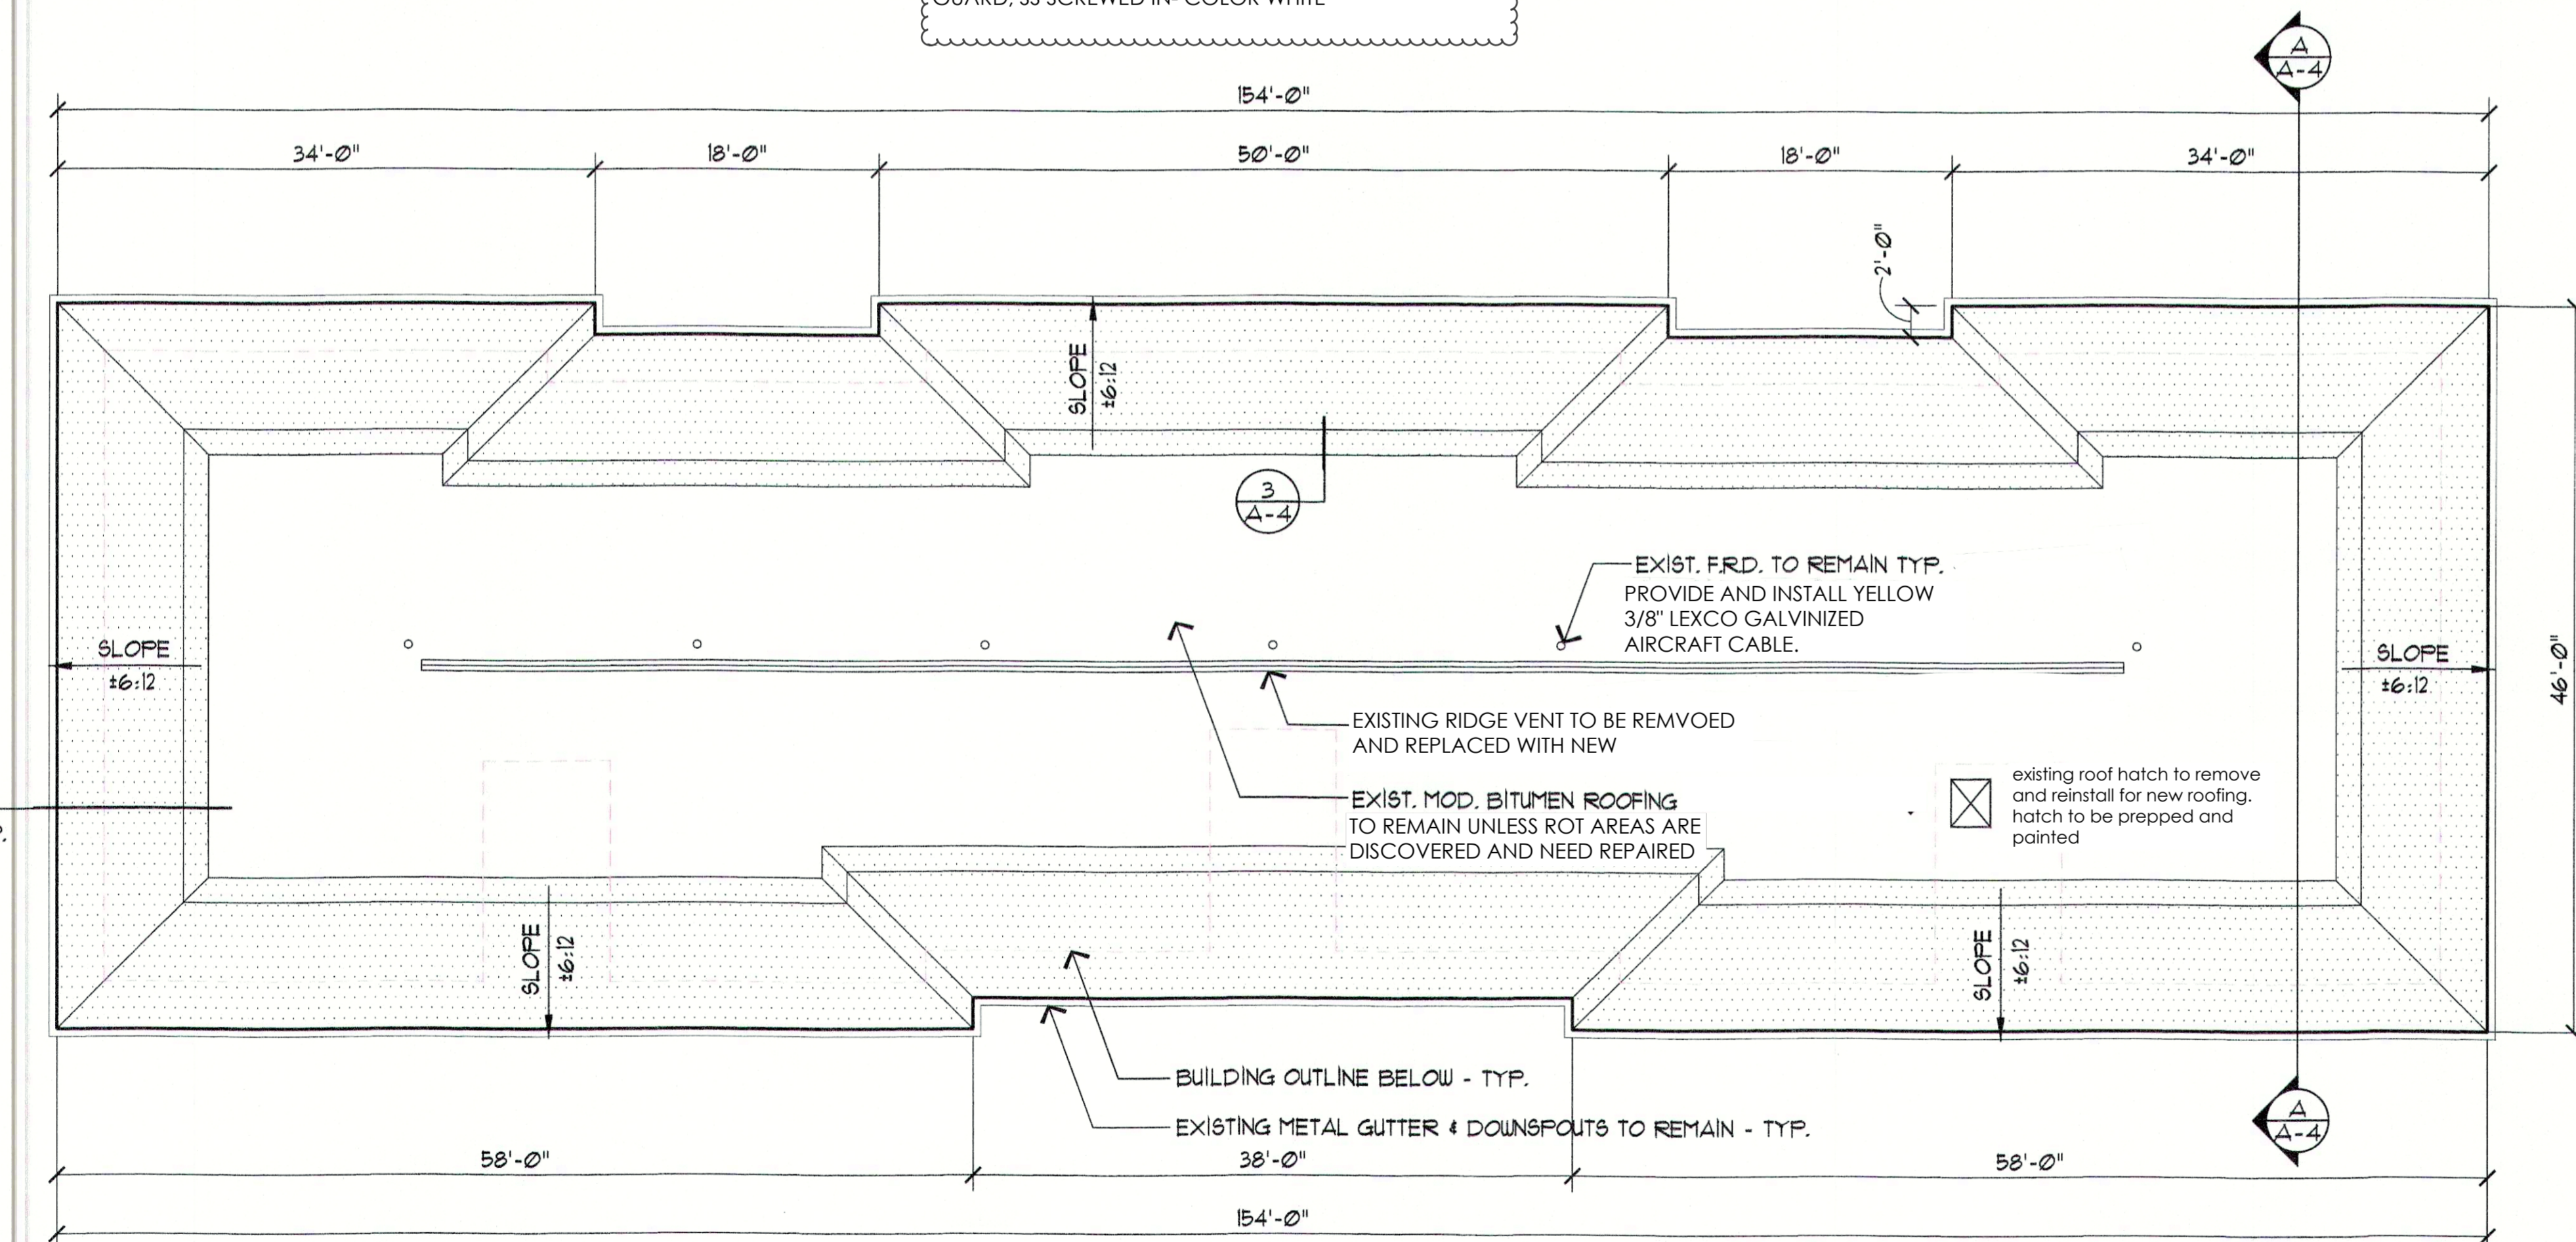

ROOF PLAN - BUILDINGS D-F-K

SCALE: 1/8" = 1'-0"

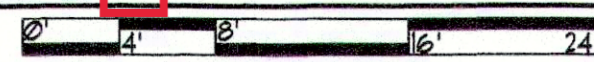

CONTRACTOR TO CLEAN ALL EXISTING GUTTERS PRIOR TO INSTALLATION OF NEW GUTTER DEBRIS PROTECTION- METAL LOUCK IN GUTTER GUARD, RAPTOR GUTTER GUARD, SS SCREWED IN- COLOR WHITE

INSPECT WOOD SUBSTRATE FOR MOISTURE DAMAGE - SEE GENERAL NOTE 1, SHEET A-1.

ROOF PLAN LEGEND

- AREA OF WORK
- FALL RESTRAINT DEVICE
- EXISTING ROOF HATCH TO REMAIN  
CONTRACTOR TO PAINT AND PREP

NO.	DATE	REVISION	BY


**SPIRITWOOD MANOR  
ROOF REPLACEMENT  
BUILDINGS C&D  
1424 - 148th AVENUE SOUTHEAST  
BELLEVUE, WASHINGTON 98007**

SHEET TITLE  
ROOF PLANS


DATE 10.31.25  
CNJA JOB NO.  
DRAWN  
CHECKED  
SHEET

**A-2**


SHEET 2 OF 4

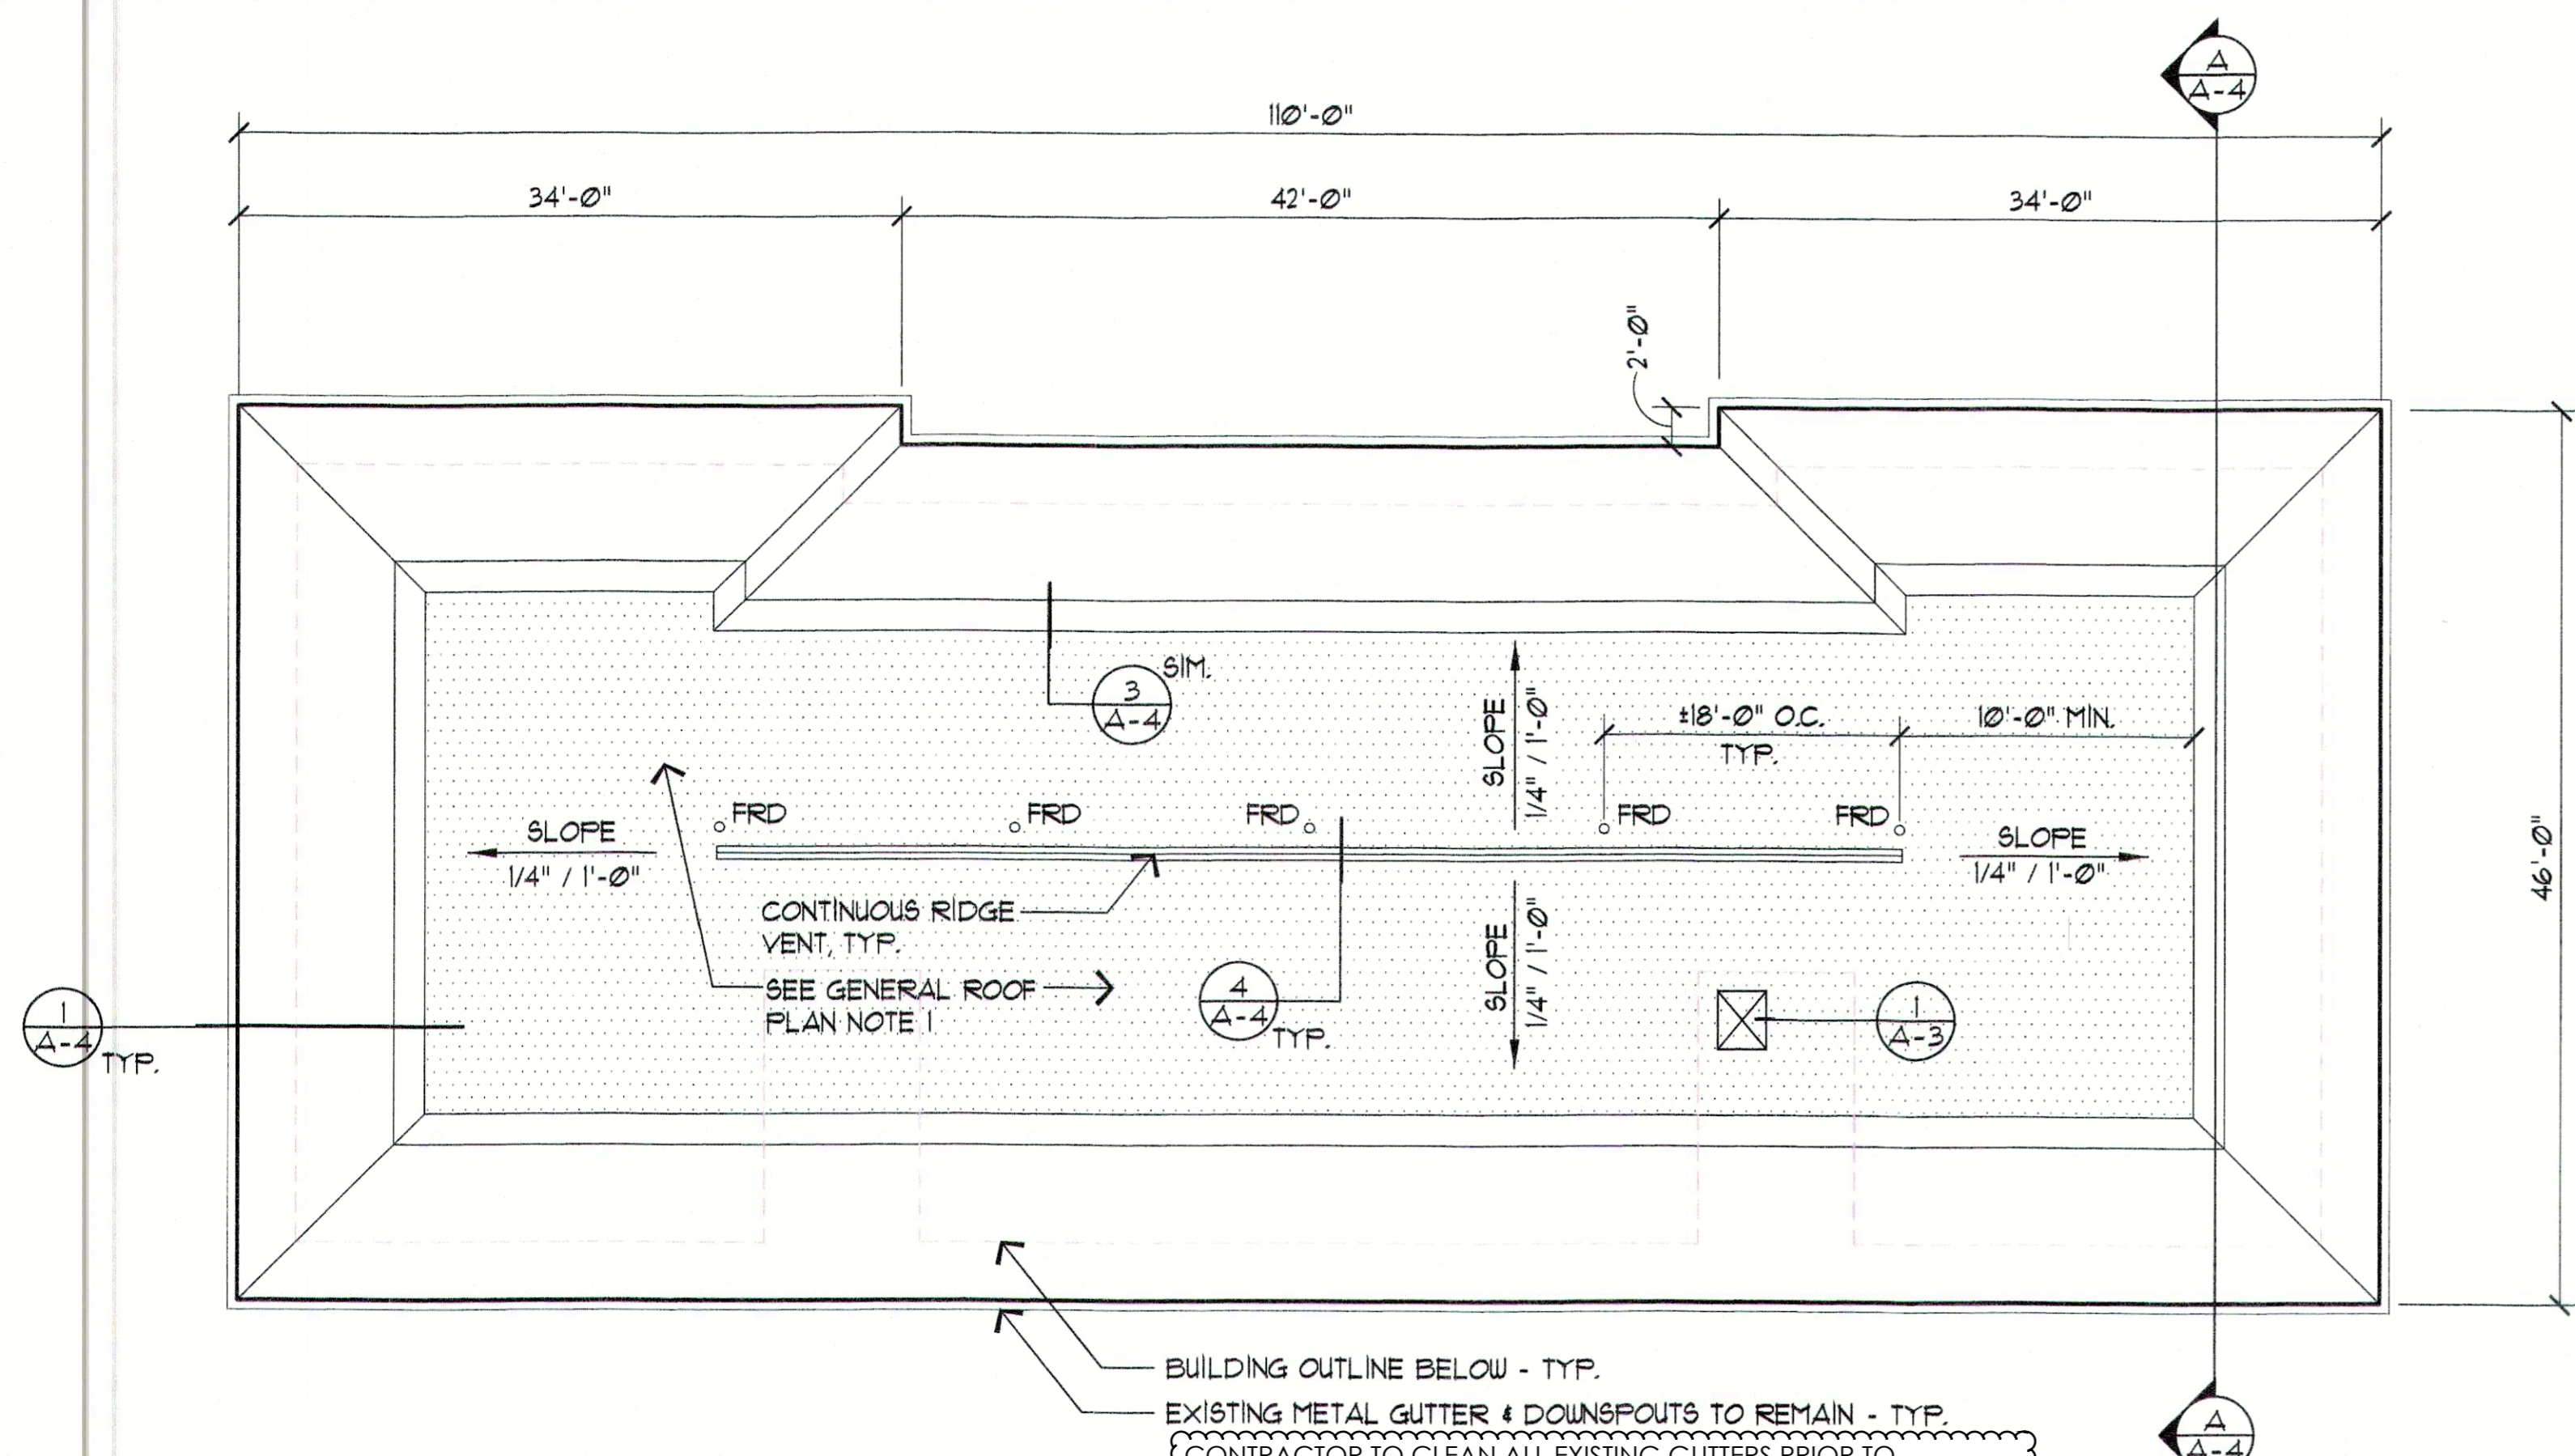


**ROOF PLAN - BUILDINGS A, J, L, P**  
 SCALE: 1/8" = 1'-0"

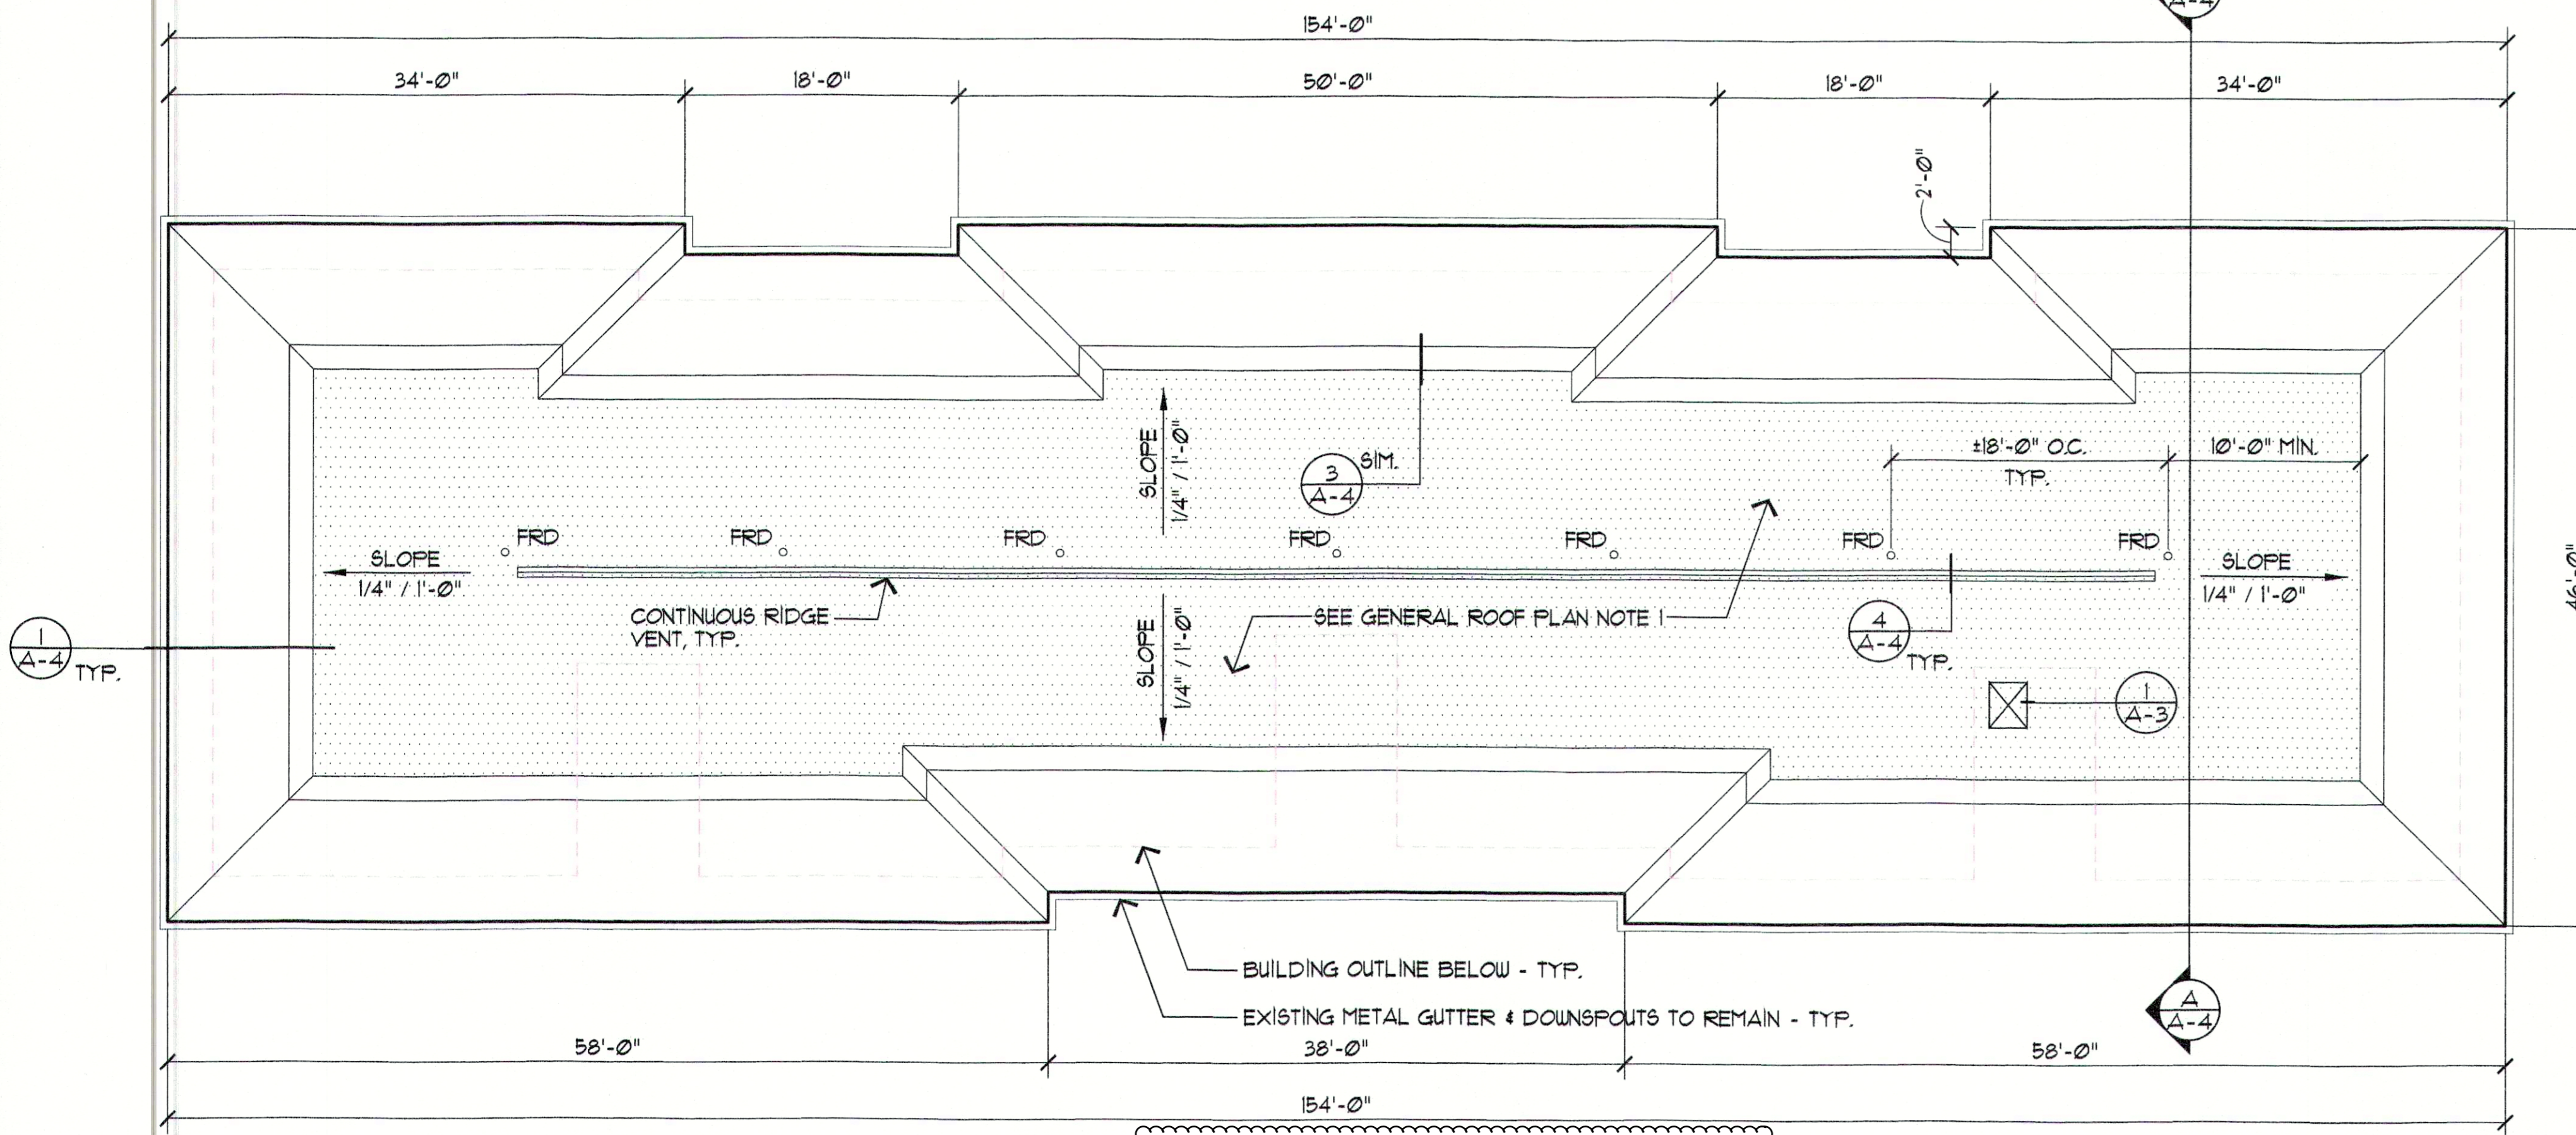


**ROOF PLAN - BUILDINGS B, H, N**  
 SCALE: 1/8" = 1'-0"

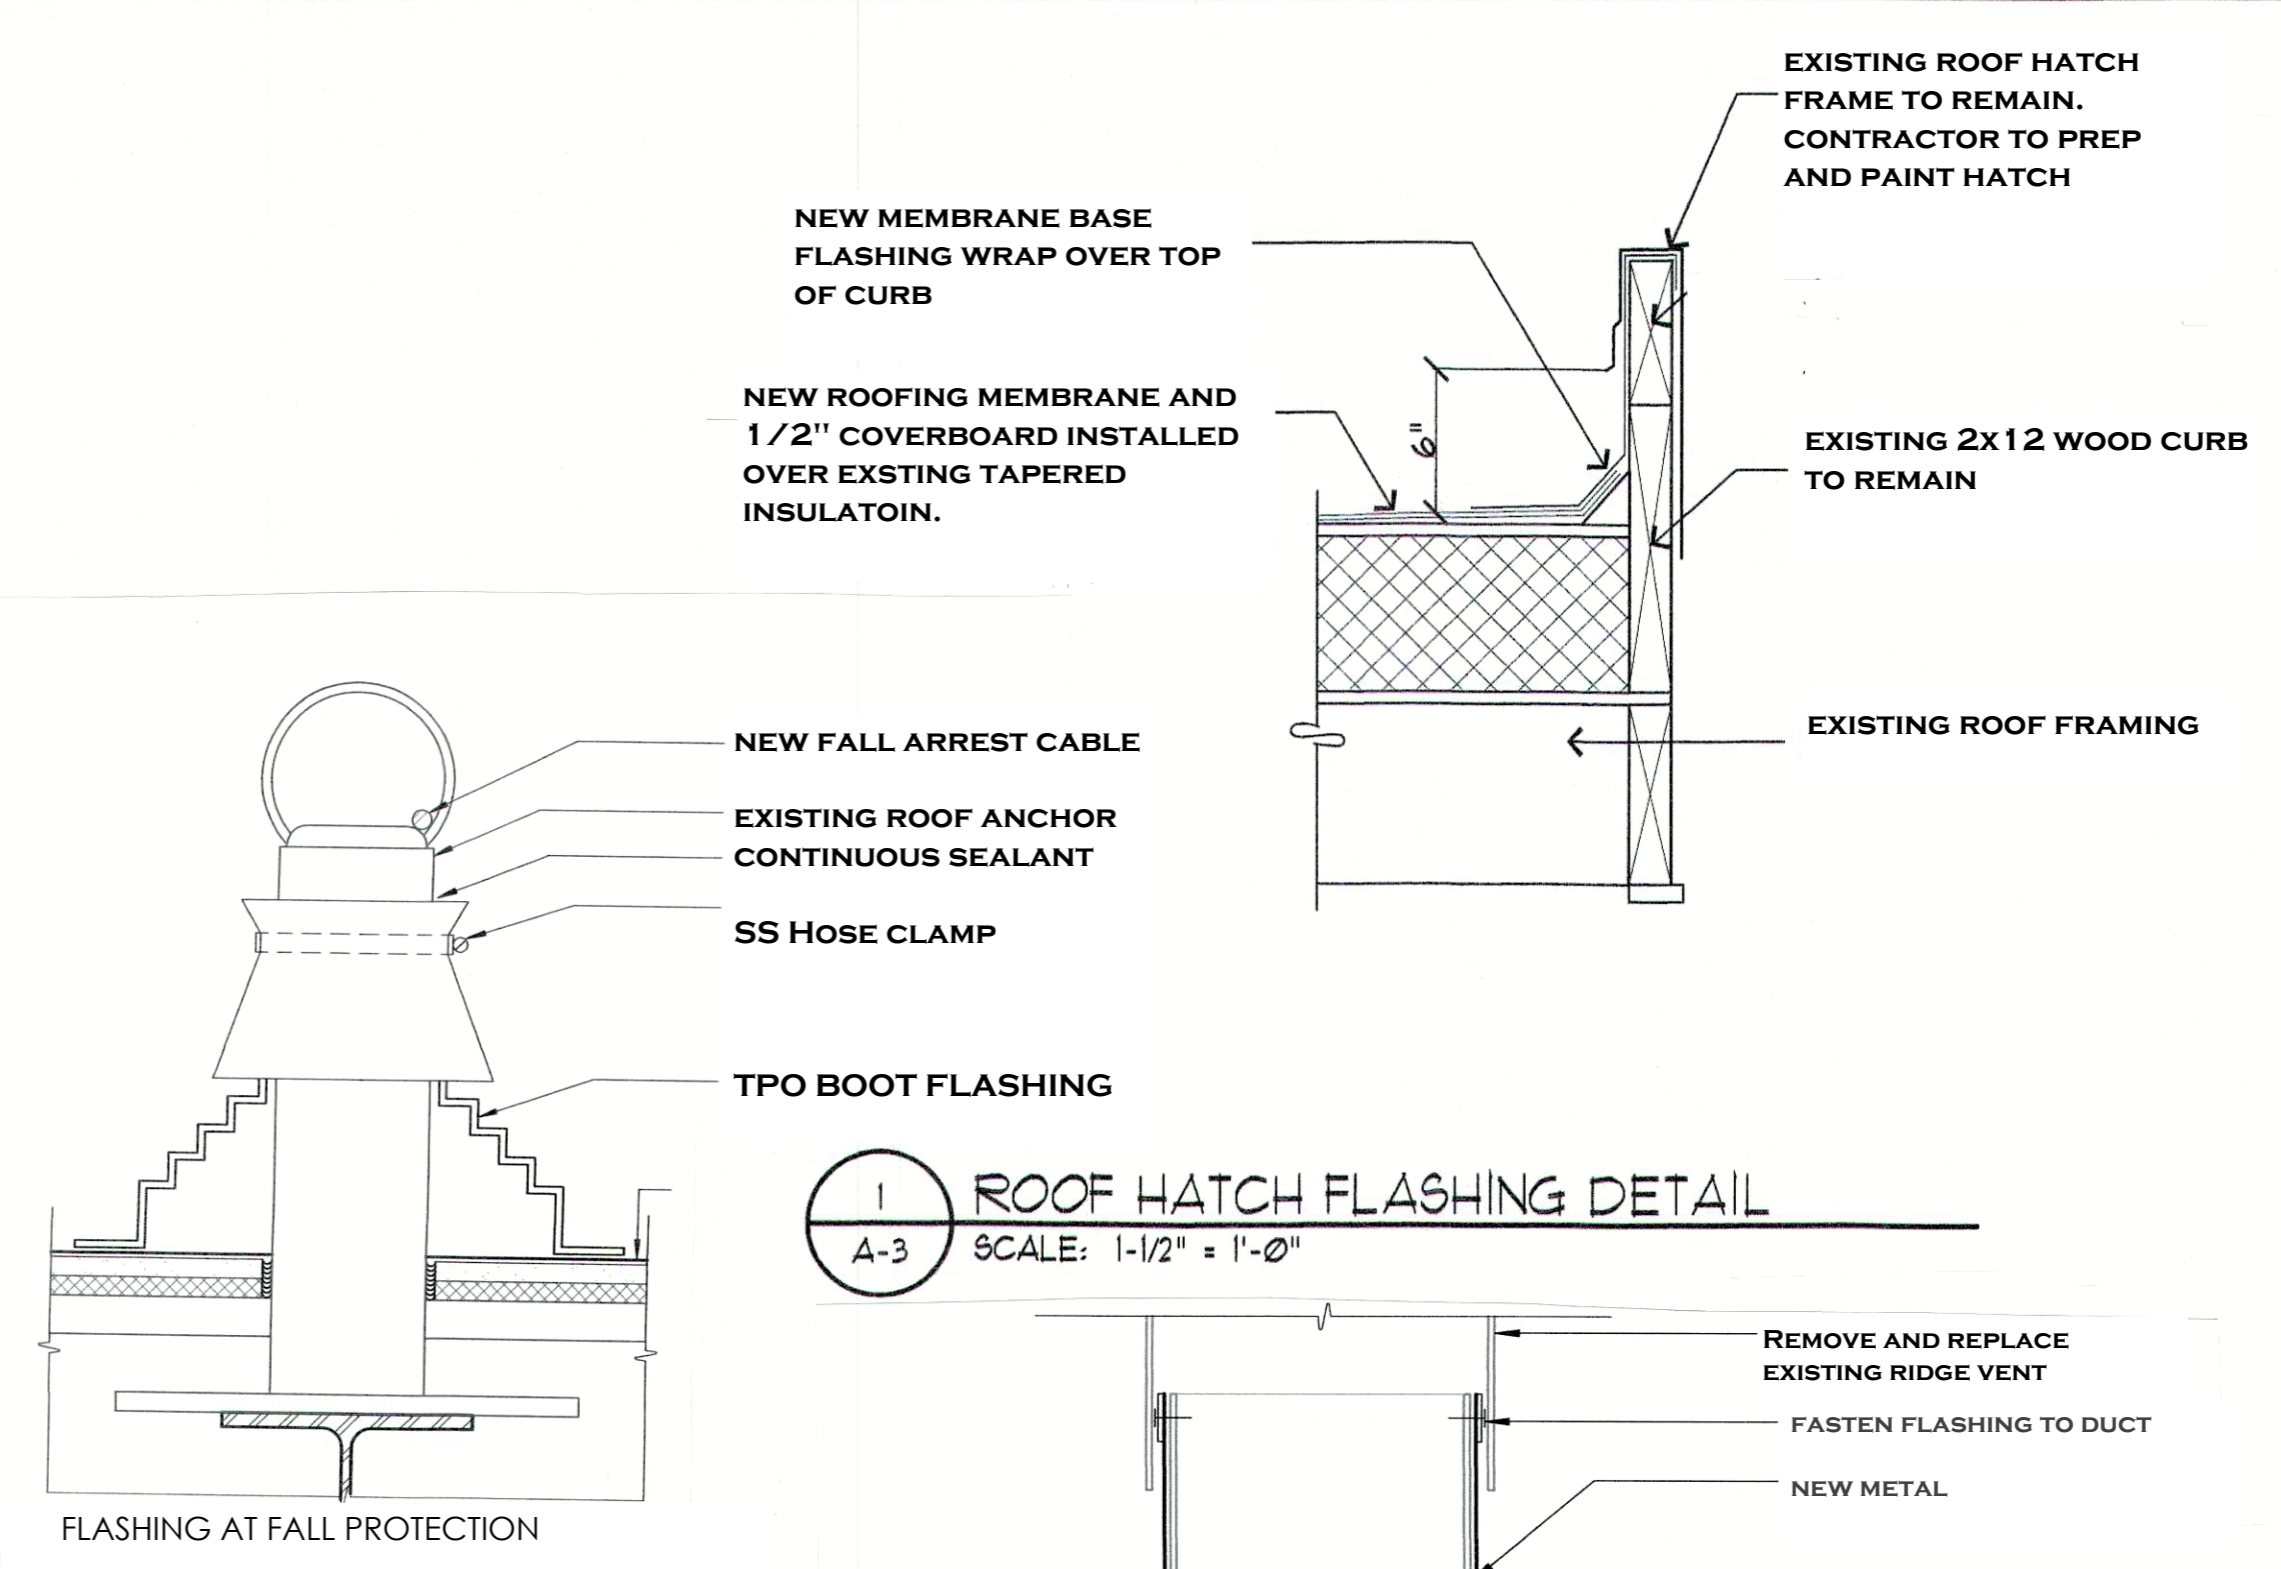

**1 ROOF HATCH FLASHING DETAIL**  
 A-3 SCALE: 1-1/2" = 1'-0"

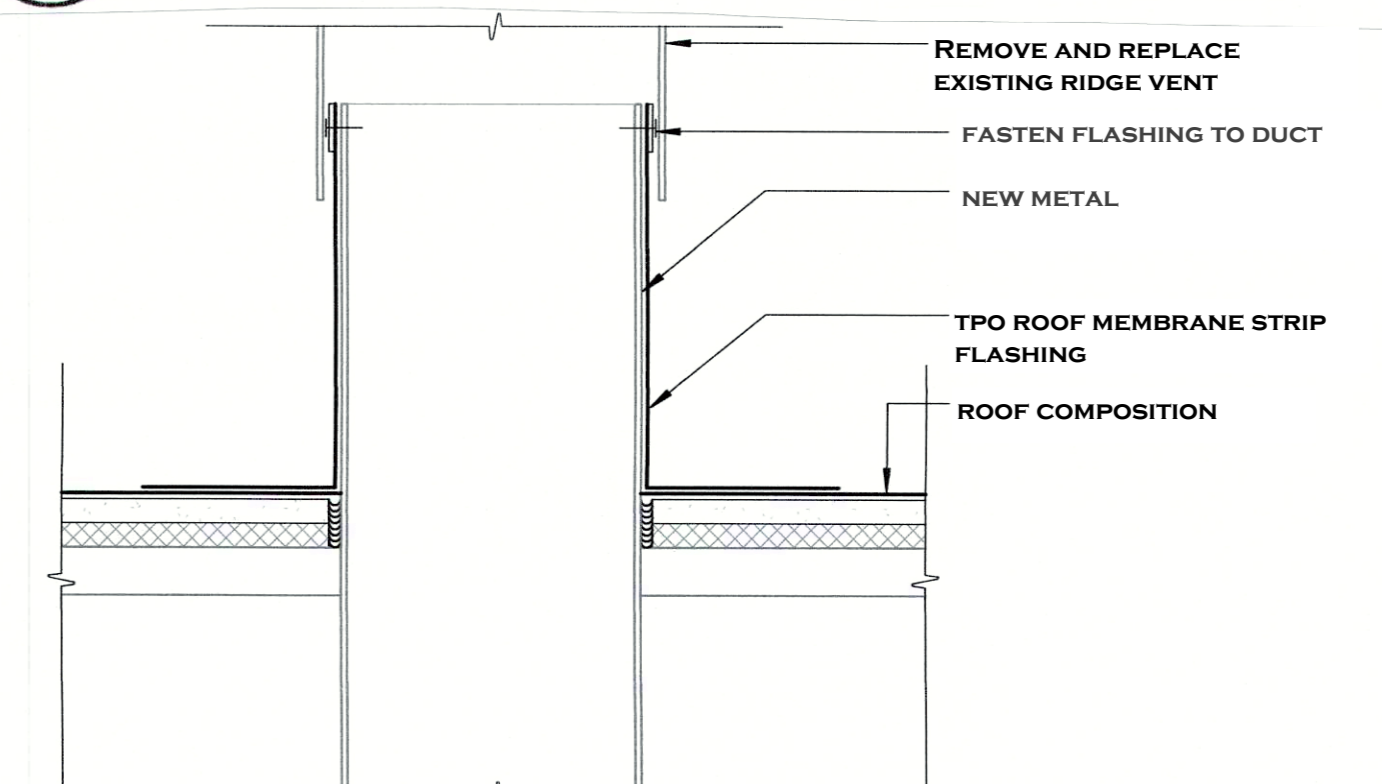

**FLASHING @ EXHAUST / FLUE VENT**

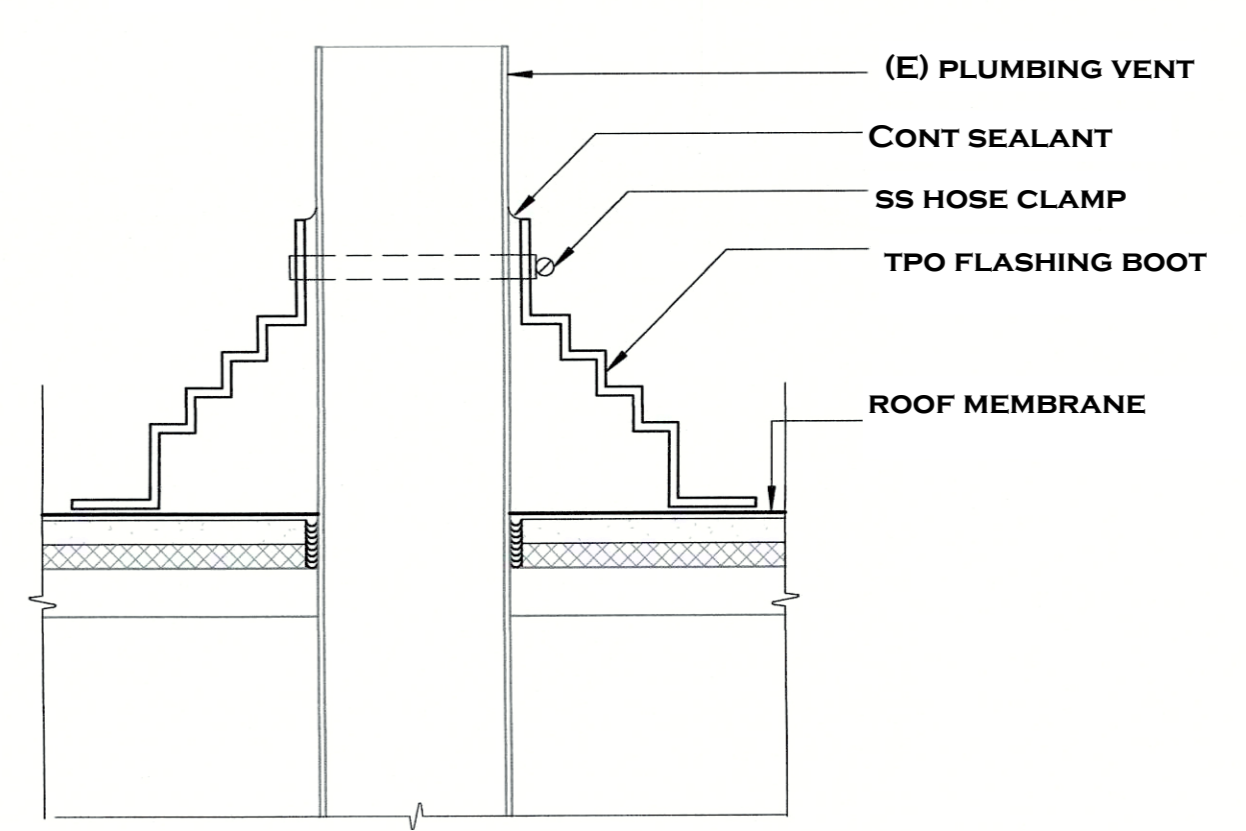

**FLASHING @ PLUMBING VENT**

**ROOF PLAN LEGEND**

- AREA OF WORK
- FALL RESTRAINT DEVICE
- EXISTING ROOF HATCH TO BE REMOVED FOR NEW ROOFING WORK AND REINSTALLED - FLASH PER DETAIL 1/A-3. CONTRACTOR TO PAINT AND PREP

NO.	DATE	REVISION

**SPIRITWOOD MANOR  
 ROOF REPLACEMENT  
 BUILDINGS C&D  
 1424 - 148th AVENUE SOUTHEAST  
 BELLEVUE, WASHINGTON 98007**

SHEET TITLE  
 ROOF PLANS

DATE 10.31.25  
 CNJA JOB NO.  
 DRAWN  
 CHECKED  
 SHEET

**A-3**

SHEET 3 OF 4

